




RECEIVED
MAY 22 2012
RA298
CITY OF NANAIMO
DEVELOPMENT SERVICES

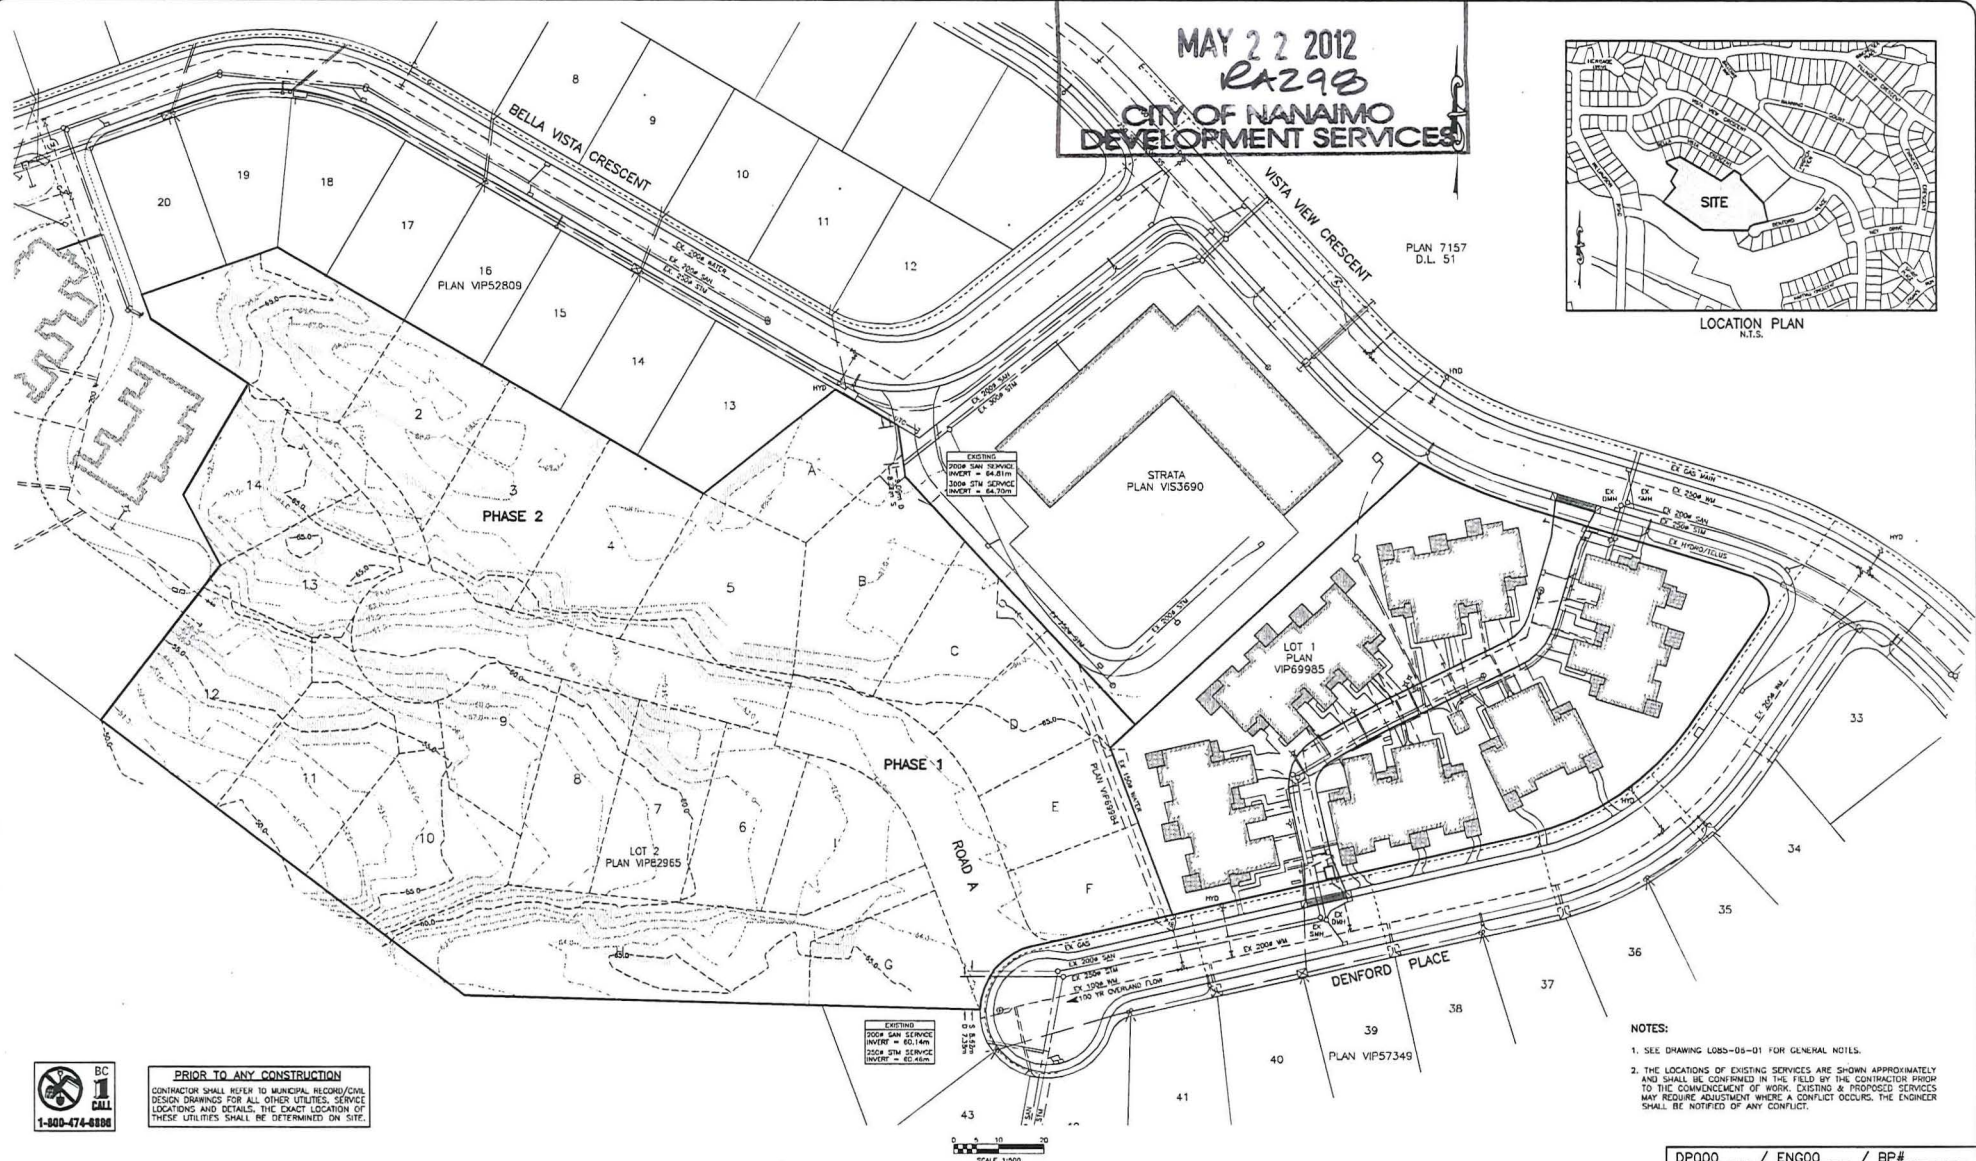

PRIOR TO ANY CONSTRUCTION
CONTRACTOR SHALL REFER TO MUNICIPAL RECORD/CIVIL DESIGN DRAWINGS FOR ALL OTHER UTILITIES, SERVICE LOCATIONS AND DETAILS. THE EXACT LOCATION OF THESE UTILITIES SHALL BE DETERMINED ON SITE.

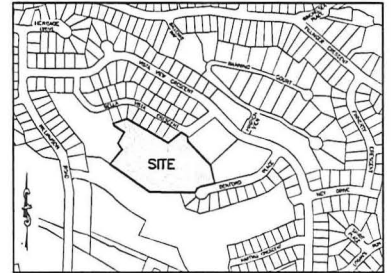

- NOTES:**
- SEE DRAWING L085-05-01 FOR GENERAL NOTES.
 - THE LOCATIONS OF EXISTING SERVICES ARE SHOWN APPROXIMATELY AND SHALL BE CONFIRMED IN THE FIELD BY THE CONTRACTOR PRIOR TO THE COMMENCEMENT OF WORK. EXISTING & PROPOSED SERVICES MAY REQUIRE ADJUSTMENT WHERE A CONFLICT OCCURS. THE ENGINEER SHALL BE NOTIFIED OF ANY CONFLICT.

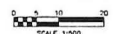

Rev. No.	DATE	BY	REVISION DESCRIPTION	CHGR	LEGEND		SITE LEGAL DESCRIPTION	ENGINEER'S SEAL	DESIGN	CLIENT NAME	DRAWING TITLE	
					<table border="0"> <tr><td>WATERMAIN</td><td>—●—●—</td><td>HYDRANT</td><td>HO</td></tr> <tr><td>STOPW. SEWER</td><td>—●—●—</td><td>ABOVE GROUND</td><td>—●—</td></tr> <tr><td>SANITARY SEWER</td><td>—●—●—</td><td>FLUOROUR</td><td>—●—</td></tr> <tr><td>GAS MAIN</td><td>—●—●—</td><td>BELOW GROUND</td><td>—●—</td></tr> <tr><td>ELECTRICAL DUCT</td><td>—●—●—</td><td>FLUOROUR</td><td>—●—</td></tr> <tr><td>CONCRETE & BRICK</td><td>—●—●—</td><td>MANHOLE</td><td>MO</td></tr> <tr><td>DITCH INLET/OUTLET</td><td>—●—●—</td><td>CL. FANGOUT</td><td>FO</td></tr> <tr><td>SWALE</td><td>—●—●—</td><td>MISCD. POLE</td><td>MP</td></tr> <tr><td>EDGE OF PAVEMENT</td><td>—●—●—</td><td>POLE</td><td>P</td></tr> <tr><td>VALVE BOX</td><td>—●—●—</td><td>PLUG</td><td>PL</td></tr> <tr><td>LIMIT OF CONSTRUCTION</td><td>—●—●—</td><td>SINK/LEIGHT</td><td>SL</td></tr> <tr><td></td><td></td><td>FENCE</td><td>F</td></tr> </table>	WATERMAIN	—●—●—	HYDRANT	HO	STOPW. SEWER	—●—●—	ABOVE GROUND	—●—	SANITARY SEWER	—●—●—	FLUOROUR	—●—	GAS MAIN	—●—●—	BELOW GROUND	—●—	ELECTRICAL DUCT	—●—●—	FLUOROUR	—●—	CONCRETE & BRICK	—●—●—	MANHOLE	MO	DITCH INLET/OUTLET	—●—●—	CL. FANGOUT	FO	SWALE	—●—●—	MISCD. POLE	MP	EDGE OF PAVEMENT	—●—●—	POLE	P	VALVE BOX	—●—●—	PLUG	PL	LIMIT OF CONSTRUCTION	—●—●—	SINK/LEIGHT	SL			FENCE	F	LOT 2, DISTRICT LOT 54 WELLINGTON LAND DISTRICT, PLAN VIB2955 BENCHMARK DESCRIPTION ELEVATIONS ARE GEODETIC AND ARE REFERRED TO MONUMENT No. 90H6393 LOCATED AT THE INTERSECTION OF BELLA VISTA CRESCENT AND VISTA VIEW CRESCENT. ELEVATION 68.683m	ENGINEER'S SEAL DESIGN: SAL DRAWN: gh CHECKED: PLOT DATE: 11-20-09 PRINT DATE:	CLIENT NAME: VISTA VIEW DEVELOPMENTS LTD. PROJECT NAME: THE PLATEAU AT VISTA VIEW PHASE 2	DRAWING TITLE: SITE PLAN
WATERMAIN	—●—●—	HYDRANT	HO	
STOPW. SEWER	—●—●—	ABOVE GROUND	—●—	
SANITARY SEWER	—●—●—	FLUOROUR	—●—	
GAS MAIN	—●—●—	BELOW GROUND	—●—	
ELECTRICAL DUCT	—●—●—	FLUOROUR	—●—	
CONCRETE & BRICK	—●—●—	MANHOLE	MO	
DITCH INLET/OUTLET	—●—●—	CL. FANGOUT	FO	
SWALE	—●—●—	MISCD. POLE	MP	
EDGE OF PAVEMENT	—●—●—	POLE	P	
VALVE BOX	—●—●—	PLUG	PL	
LIMIT OF CONSTRUCTION	—●—●—	SINK/LEIGHT	SL	
		FENCE	F	
								HORIZONTAL SCALE: 1:500	VERTICAL SCALE:	PROJECT TYPE: L	CLIENT No.: 085	PROJECT No.: 06	DRAWING No.: 01	REVISION No.: 00	CITY PLAN FILE No.:	

DP000 / ENGO0 / BP#