


12/17/2019 11:20:19 AM D:\CURRENT\19-64\19-64 - NANAIMO - JEFFI.rvt

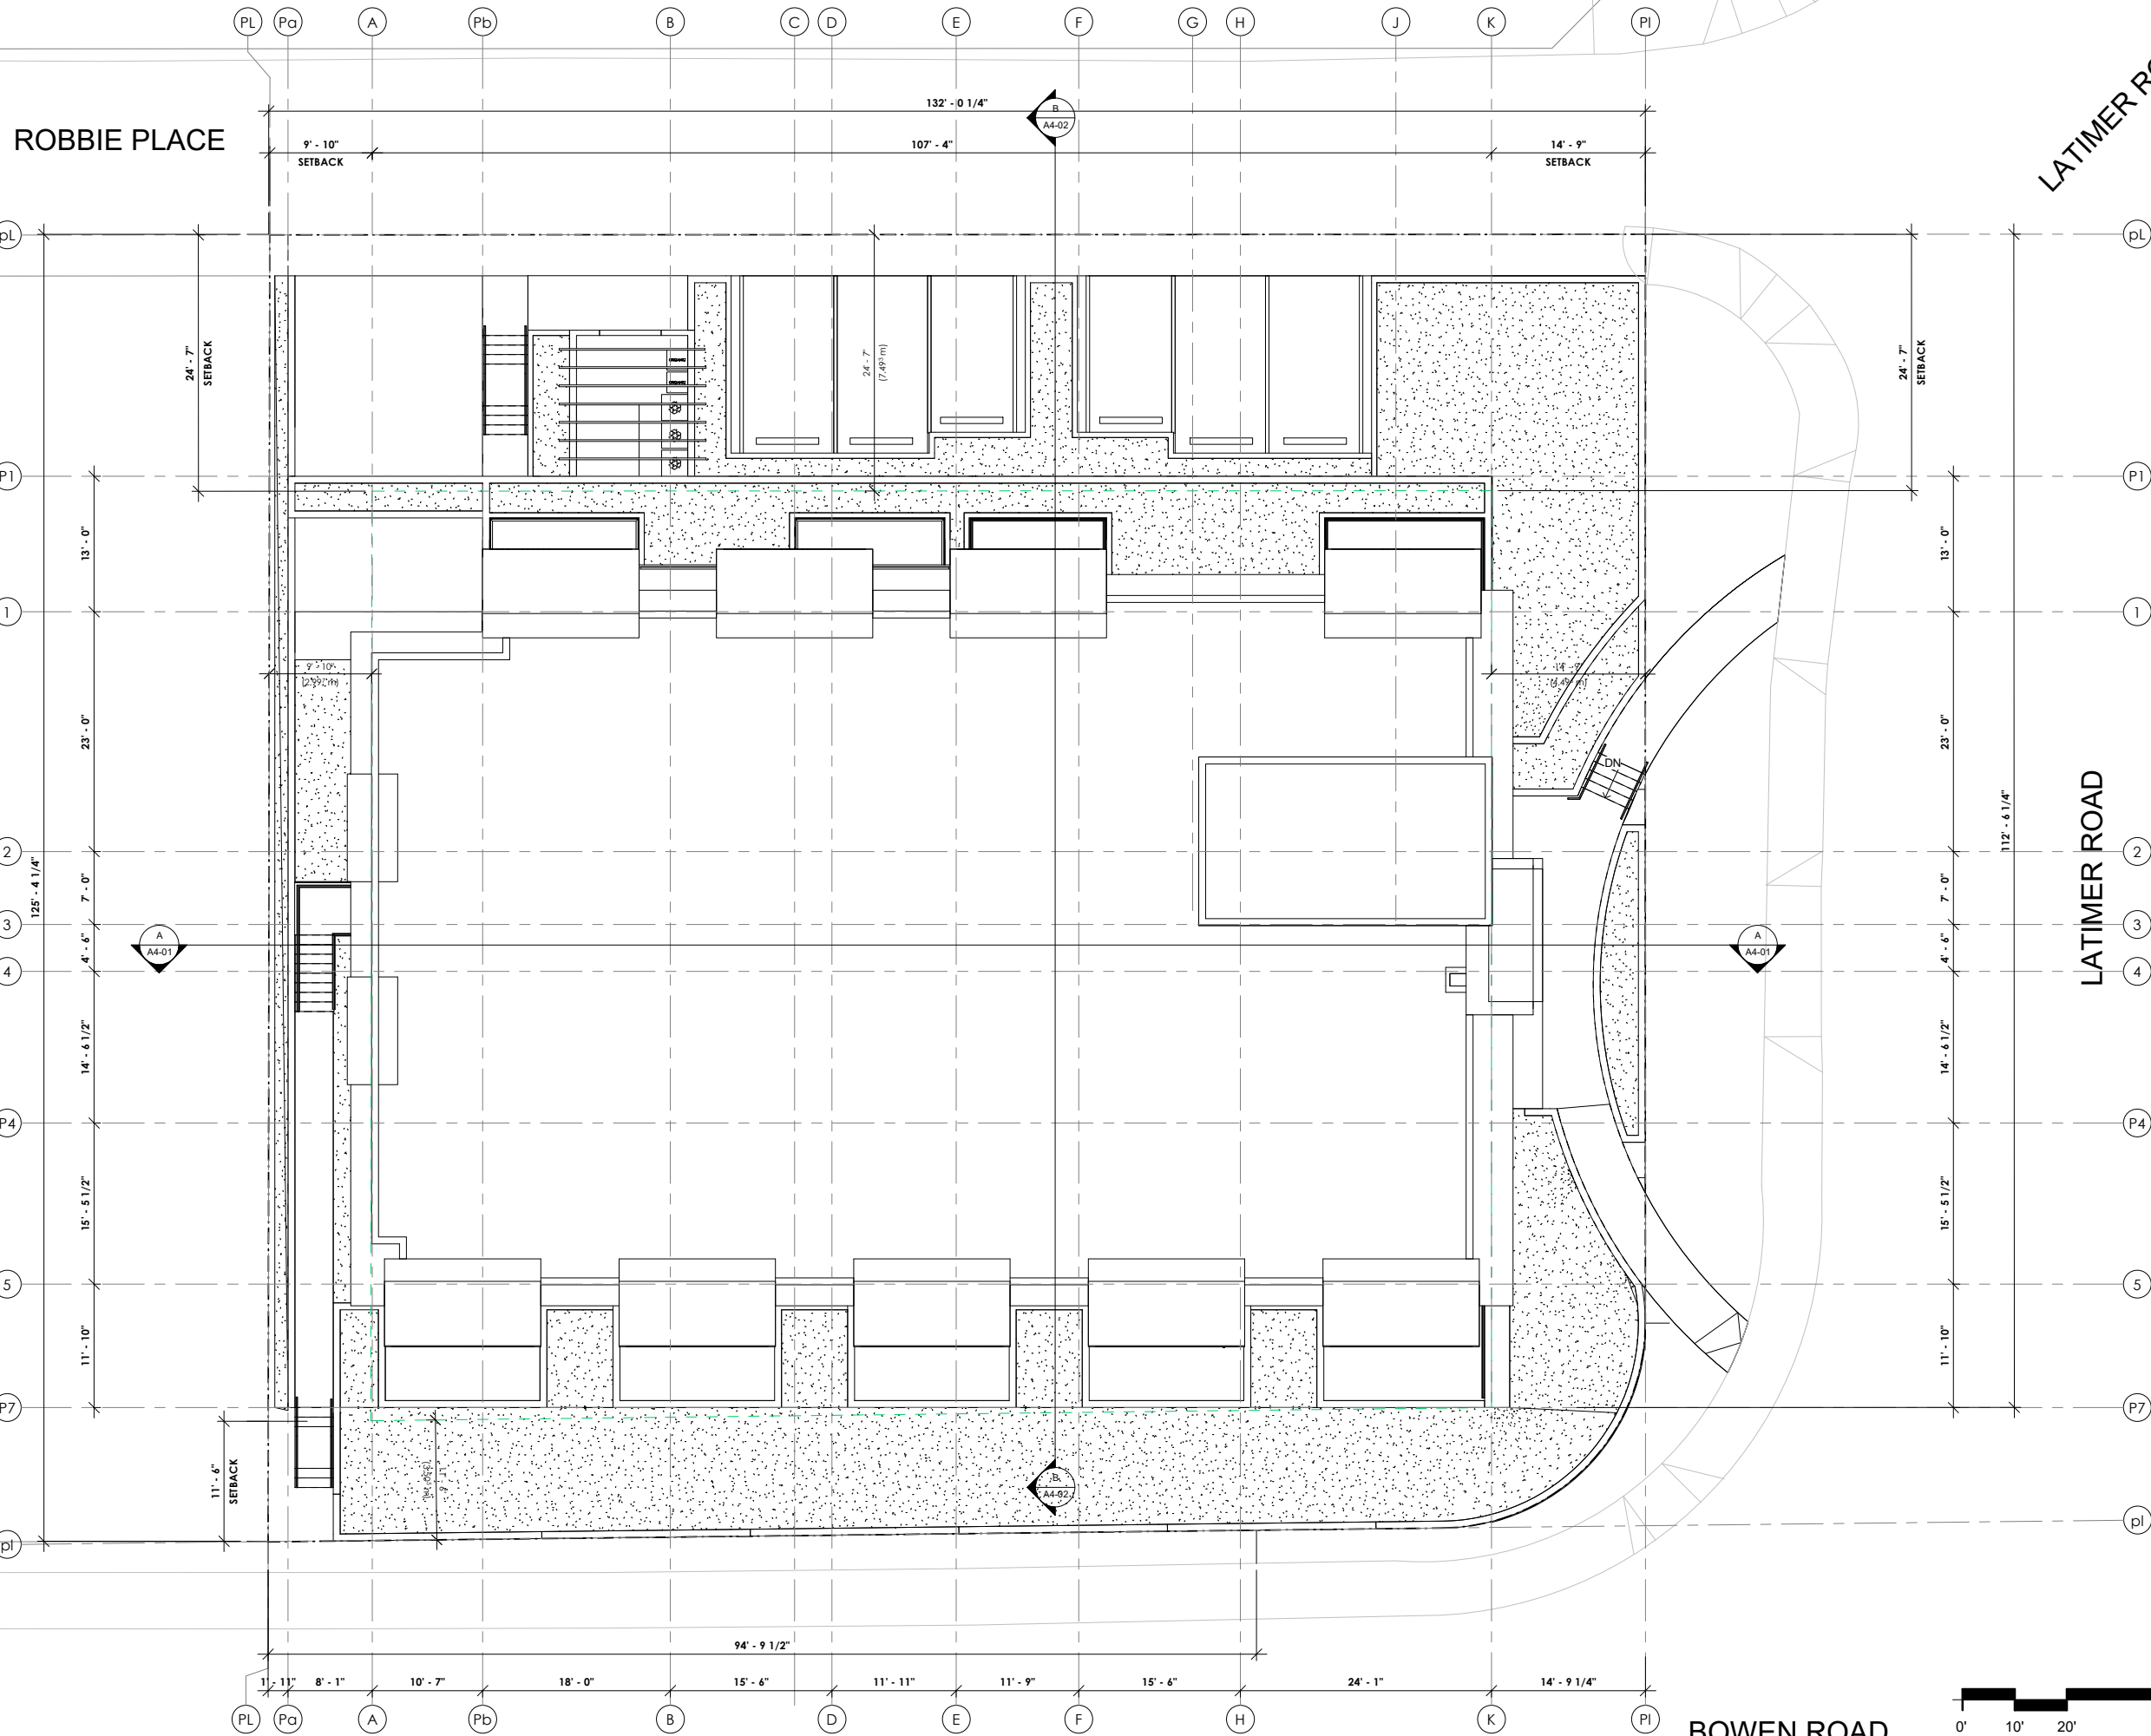


ROBBIE PLACE


LATIMER ROAD

LATIMER ROAD

BOWEN ROAD

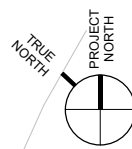

RECEIVED
RA 452
2019-DEC-27
 Current Planning

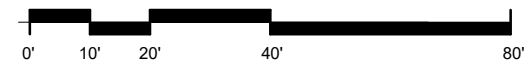

JUNIPER APARTMENTS

2120-2122 BOWEN ROAD, NANAIMO, BC

Client
 Hadden Hall Bowen
 Road Properties
 163 E. 4th STREET,
 NORTH VANCOUVER,
 BC, V7L 1H7

SITE PLAN

| Rev # | Date | Description |
|-------|------------|---------------------|
| 1 | 2019/12/17 | ISSUED FOR REZONING |



Project Architect
 RAFII ARCHITECTS INC.
 1-1600 HOWE STREET,
 VANCOUVER, BC, V6Z 2L9

Project No. 19-64
 1/2 Scale: 1/8" = 1'-0"
 1/1x17 24x36

A1-02