



Schedule I - Preliminary Building Plans

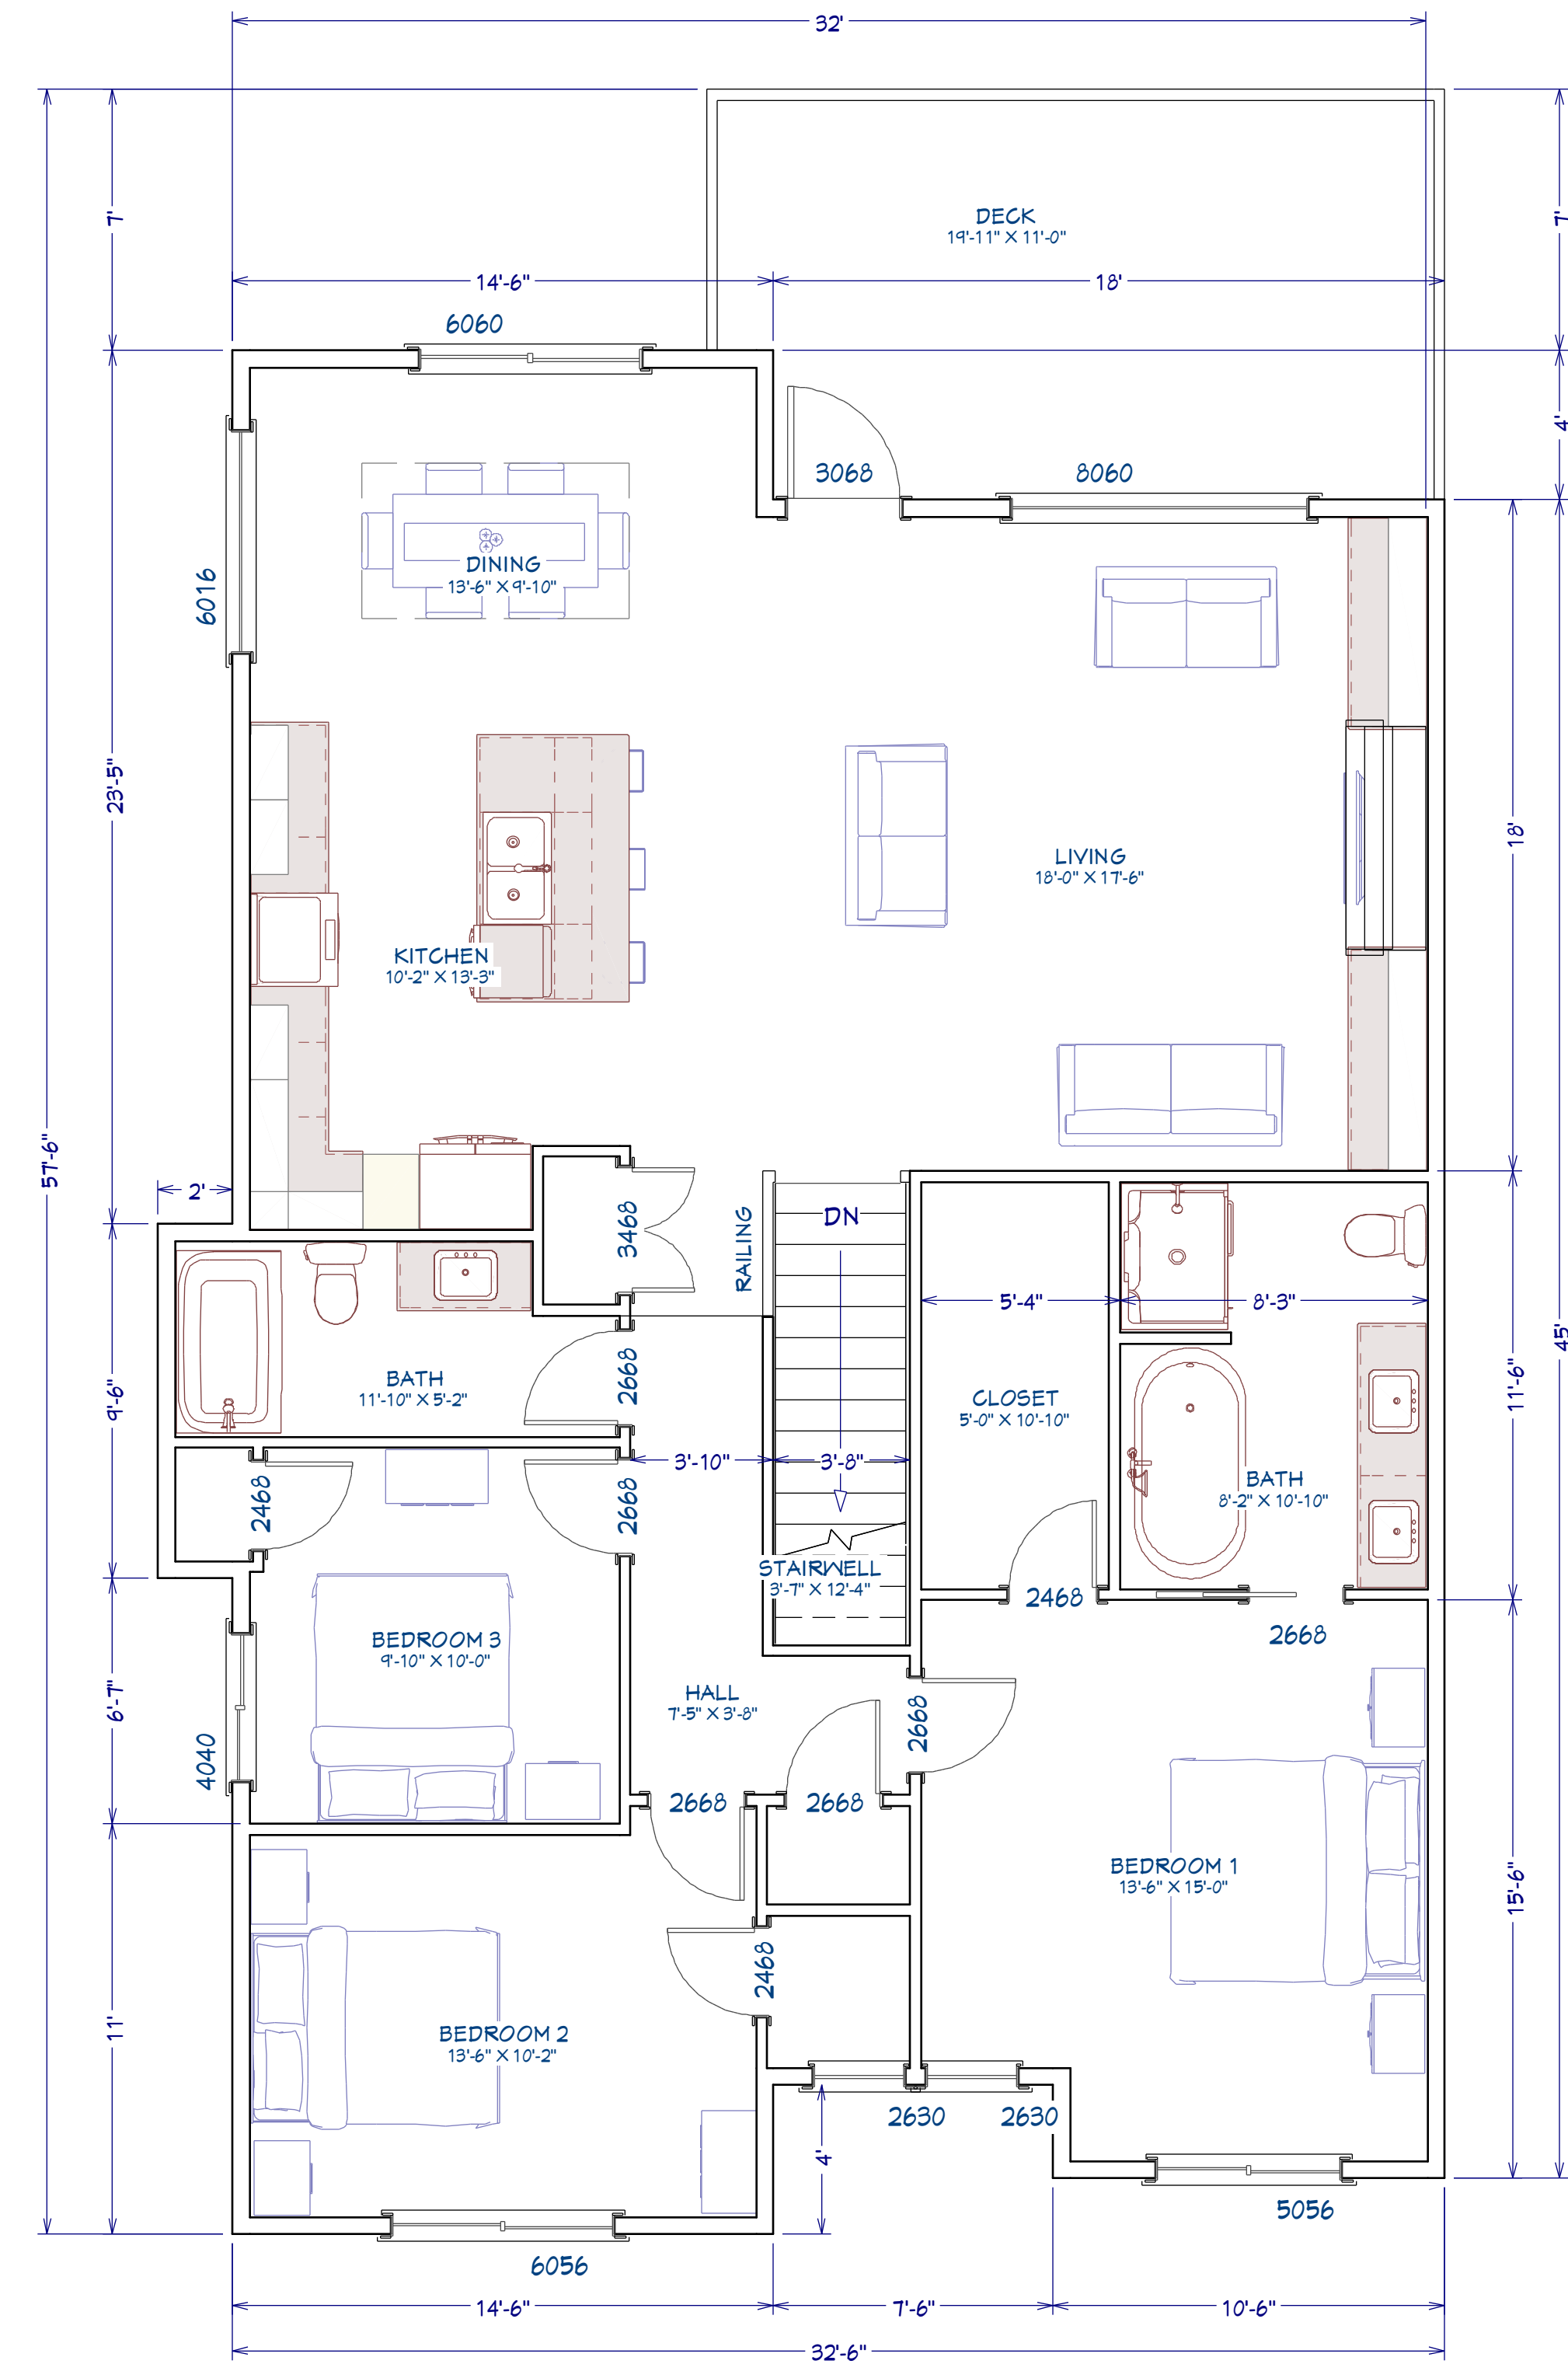

FRONT

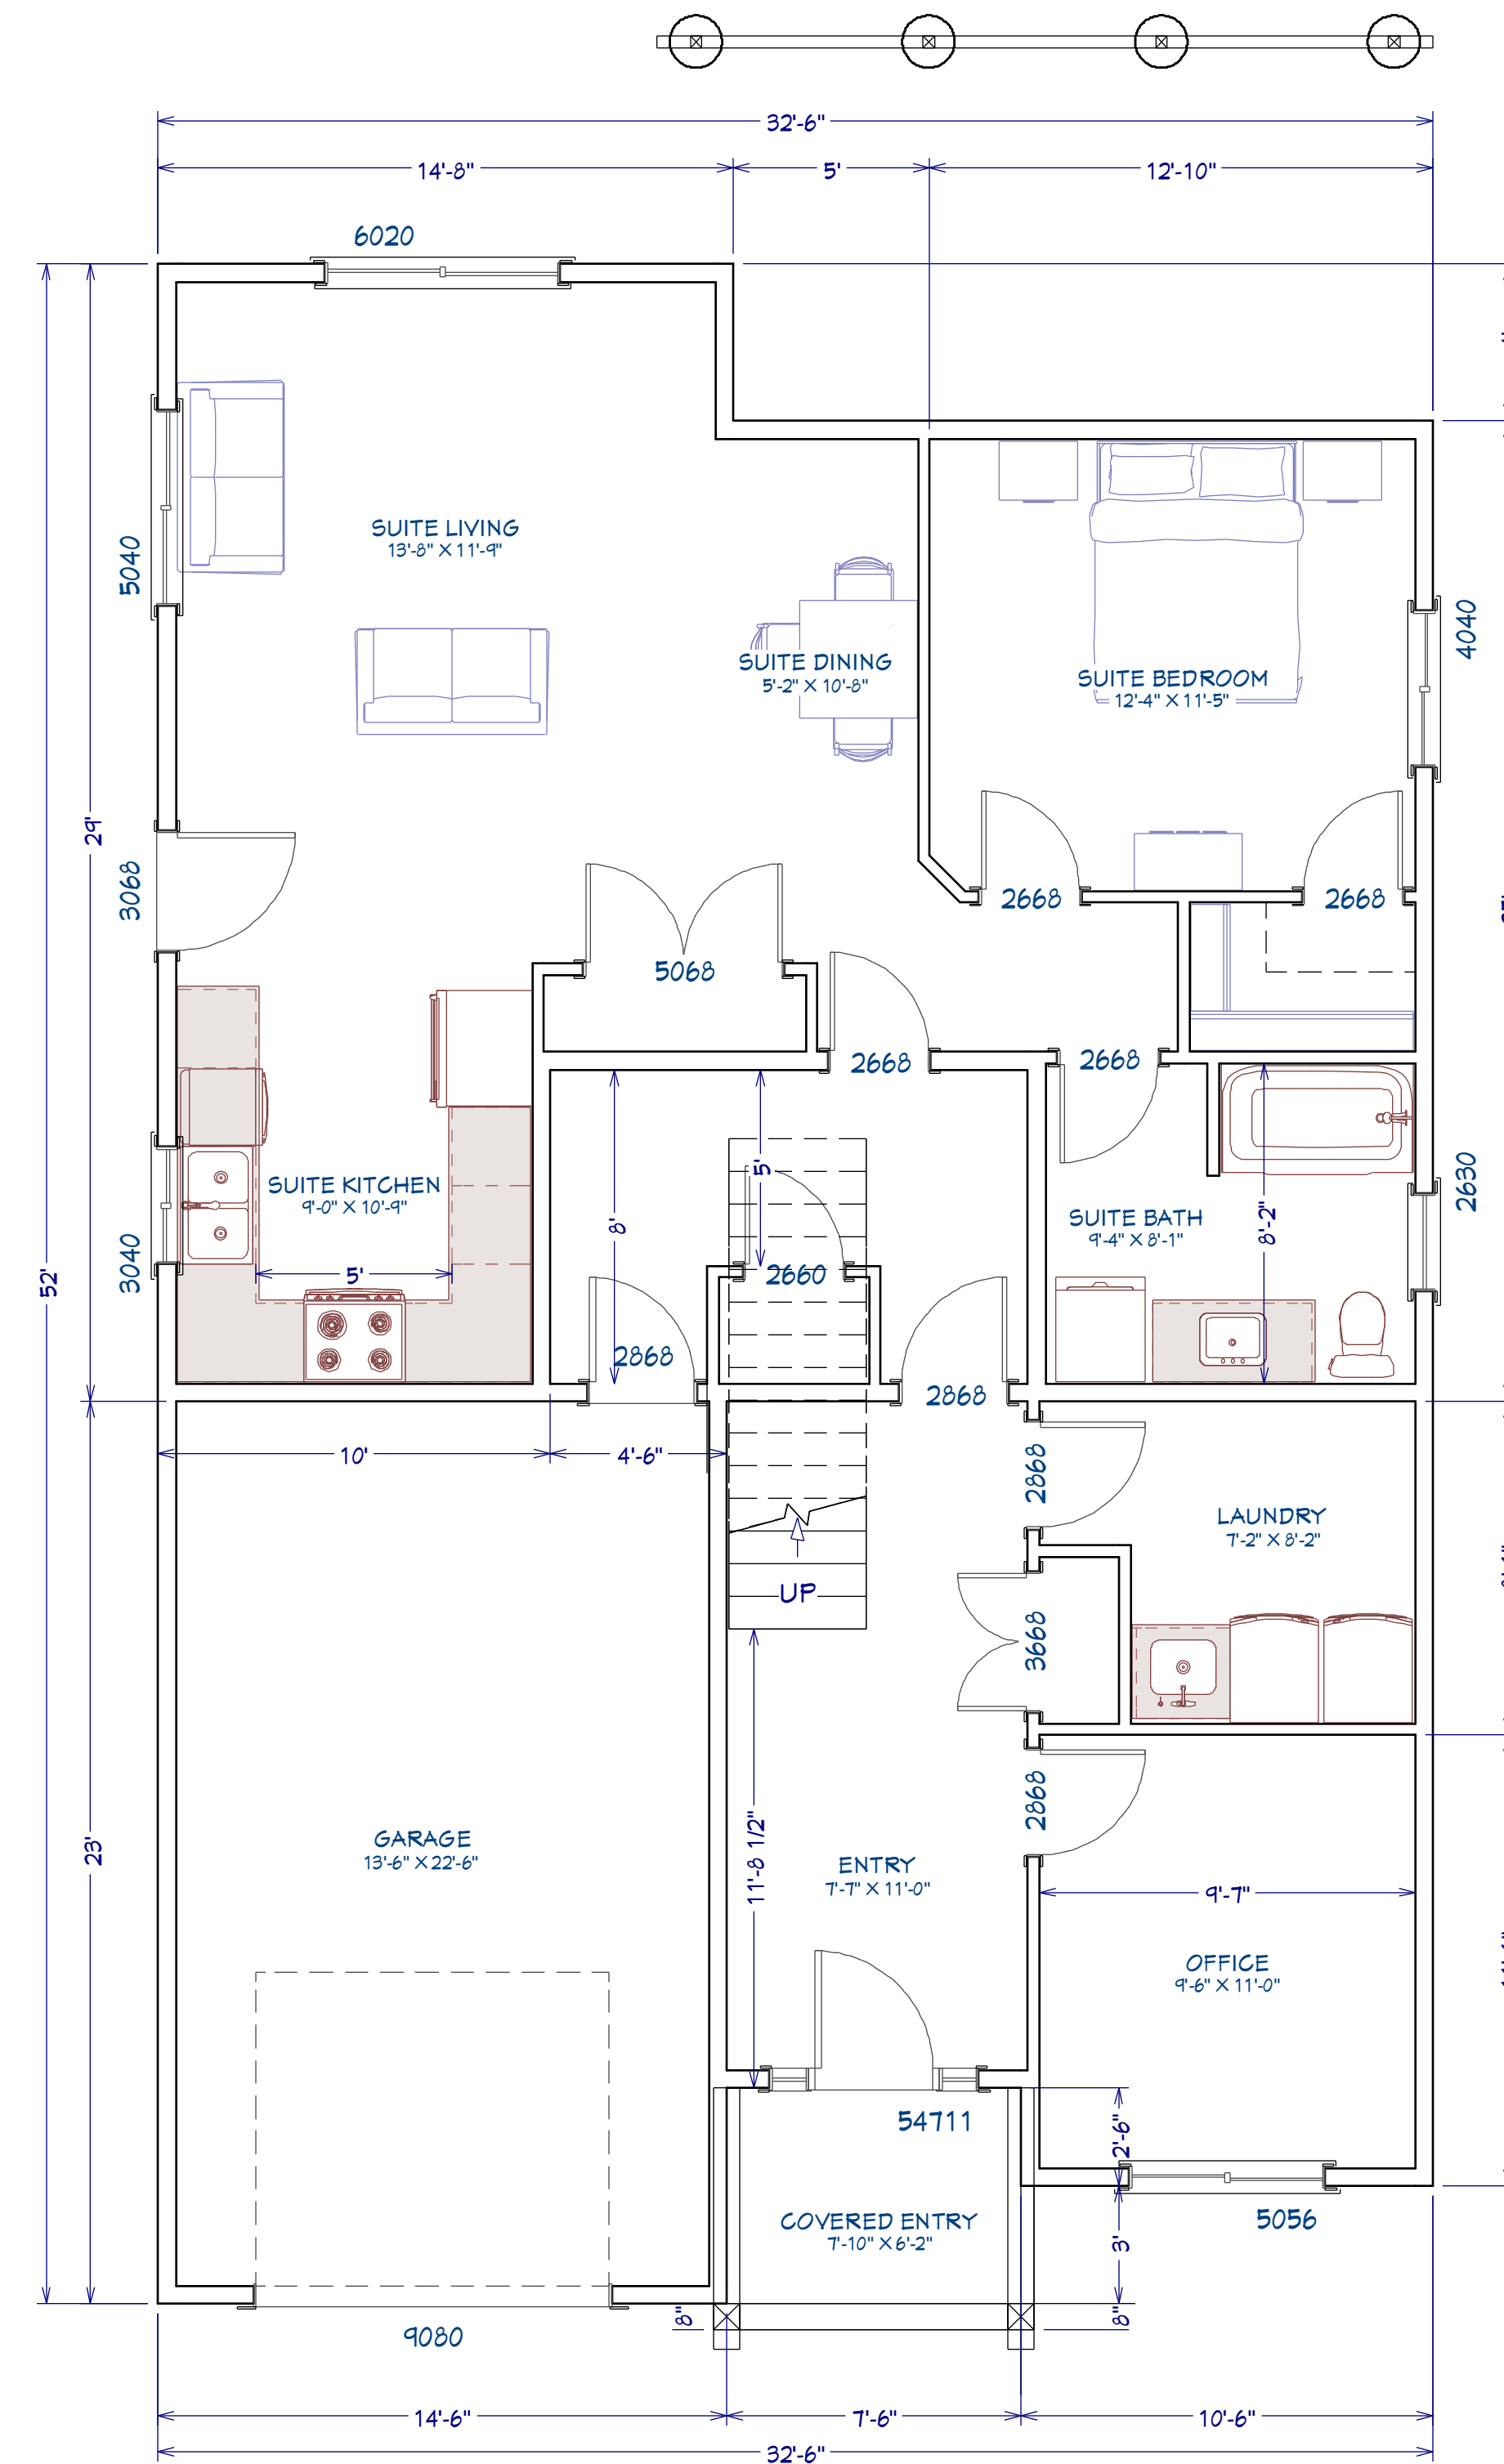

To the best of my knowledge these plans are drawn to comply with owner's and/or builder's specifications and any changes made on them after prints are made will be done at the owner's and/or builder's expense and responsibility. The contractor shall verify all dimensions and enclosed drawing. D.L. Home Design is not liable for errors once construction has begun. While every effort has been made in the preparation of this plan to avoid mistakes, the maker can not guarantee against human error. The contractor of the job must check all dimensions and other details prior to construction and be solely responsible thereafter.

RECEIVED
 RA494
 2023-MAY-16

HOMEOWNER & CONTRACTOR: TO VERIFY ALL DIMENSIONS, STRUCTURAL DETAILS, AND BUILDING CODES, AND GRADE REQUIREMENTS.



NO.	DESCRIPTION	DATE
1	FOR REVIEW	APRIL 11 2023
2		
3		
4		

SHEET TITLE:
FLOOR PLANS

PROJECT DESCRIPTION:
 JENKINS RD
 NANAIMO B.C.

CLIENT
HARBOUR POINT HOMES
 JAMES NORTHRUP
 250-619-0572
 HARBOURPOINTHOMES@GMAIL.COM

DATE:
 2023-04-11

SCALE:
 1/4" = 1'

SHEET:

A-1