



NOTE: ADDITIONAL PARKING, AND GARBAGE/RECYCLING FOR SUPPORTIVE HOUSING TO BE LOCATED IN AFFORDABLE HOUSING UNDERGROUND PARKING.

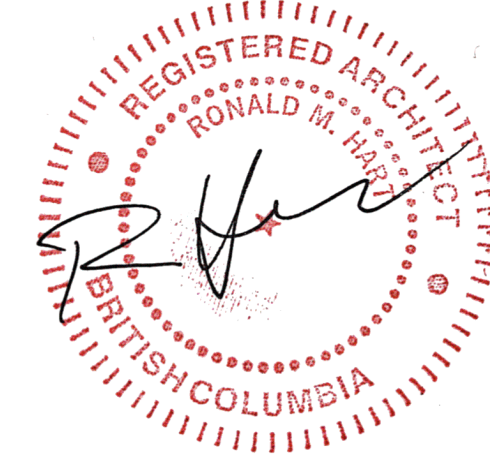

REVISIONS:

ISSUES:

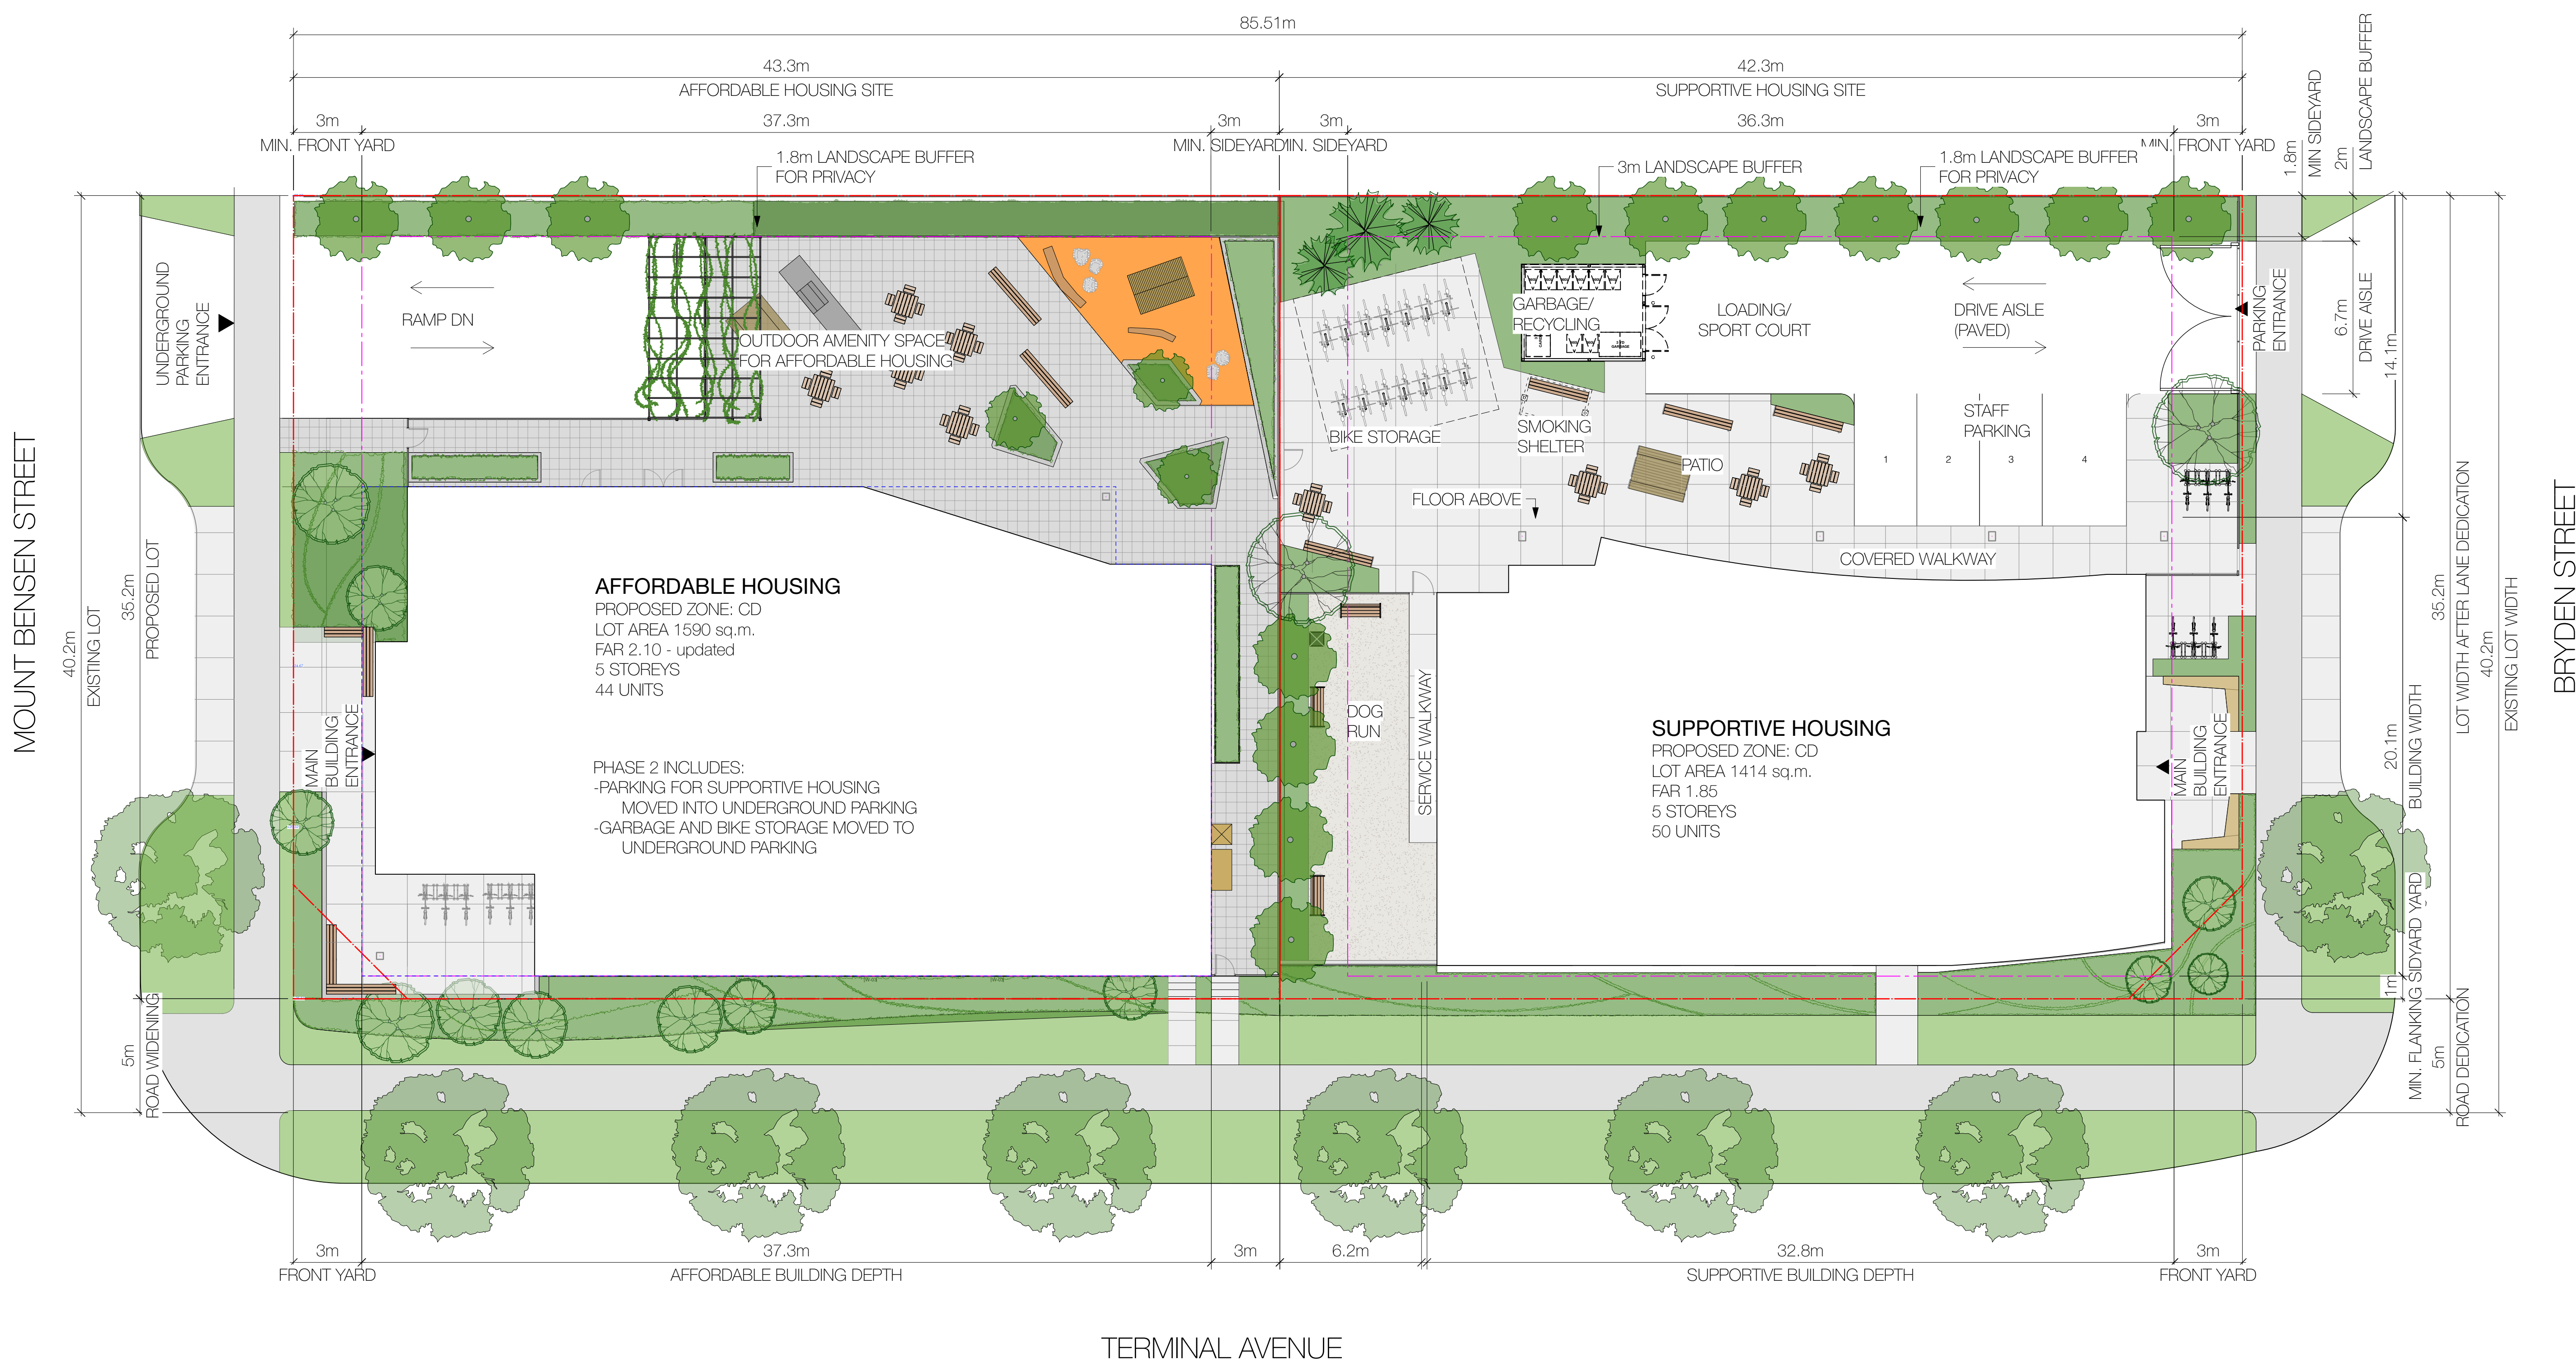

Ron Hart Architecture

404 - 128 WEST 6TH AVENUE
 VANCOUVER, B.C. V5Y 1K6
 778.233.7241
 RON@RONHART.CA

COPYRIGHT RESERVED:
 THE COPYRIGHT TO THIS DRAWING AND ITS CONTENTS IS RESERVED, AND REMAINS AT ALL TIMES THE EXCLUSIVE PROPERTY OF RONHART ARCHITECT, AND SHALL NOT BE USED, MODIFIED, OR REPRODUCED WITHOUT THE EXPRESSED WRITTEN CONSENT OF RONHART ARCHITECT.

DIMENSIONS:
 THE CONTRACTOR SHALL VERIFY ALL DIMENSIONS, AND IMMEDIATELY REPORT ANY ERRORS AND/OR OMISSIONS. DO NOT SCALE DRAWINGS.

PROJECT NAME:
Nanaimo Rezoning

PROJECT ADDRESS:
 250 Terminal Ave. N
 Nanaimo, BC

DRAWING TITLE:
 Proposed Site Plan

DRAWN BY: DRAWING NO.:

SCALE: **A 003**

JOB NO.: 2205

DATE: 2023-05-04

RECEIVED
RA495
 2023-JUN-08
 Ron Hart Architecture

1 REZONING PLAN - PROPOSED CD ZONE
 Scale: 1:150