

NOTES:
 CONTRACTOR SHALL CHECK ALL DIMENSIONS ON THE WORK AND REPORT ANY DISCREPANCY TO THE ARCHITECT BEFORE PROCEEDING.
 ALL DRAWINGS AND SPECIFICATIONS ARE THE PROPERTY OF THE ARCHITECT AND MUST BE RETURNED AT THE COMPLETION OF THE WORK.
 THIS DRAWING IS NOT TO BE USED FOR CONSTRUCTION UNTIL SIGNED BY THE ARCHITECT.
 DO NOT SCALE FROM THESE DRAWINGS.


NO.	REVISION	DATE
1	PRELIMINARY REVISION ISSUED FOR REZONING	NOV 23, 2023
2		FEB 08, 2024

ARCHITECT	CLIENT	PROJECT	SHEET TITLE
ian a. niamath a.i.b.c. 151 SKINNER STREET, NANAIMO, B.C. CELL: 250 756 8786 EMAIL: iniamath@shaw.ca	TreeLife Properties	MULTIFAMILY DEVELOPMENT 1415 LOAT STREET, NANAIMO, BC	BUILDING ELEVATIONS


SCALE	DATE
AS SHOWN	OCT 27, 2023
DRAWN	CHECKED
NR	IAN
DRAWING NO.	
A4.0	R2

RECEIVED
RA507
2024-FEB-28
CURRANT PLANNING

D:\01-2024\PROJECTS\1415 Loat Street\1415 Loat_Sht4

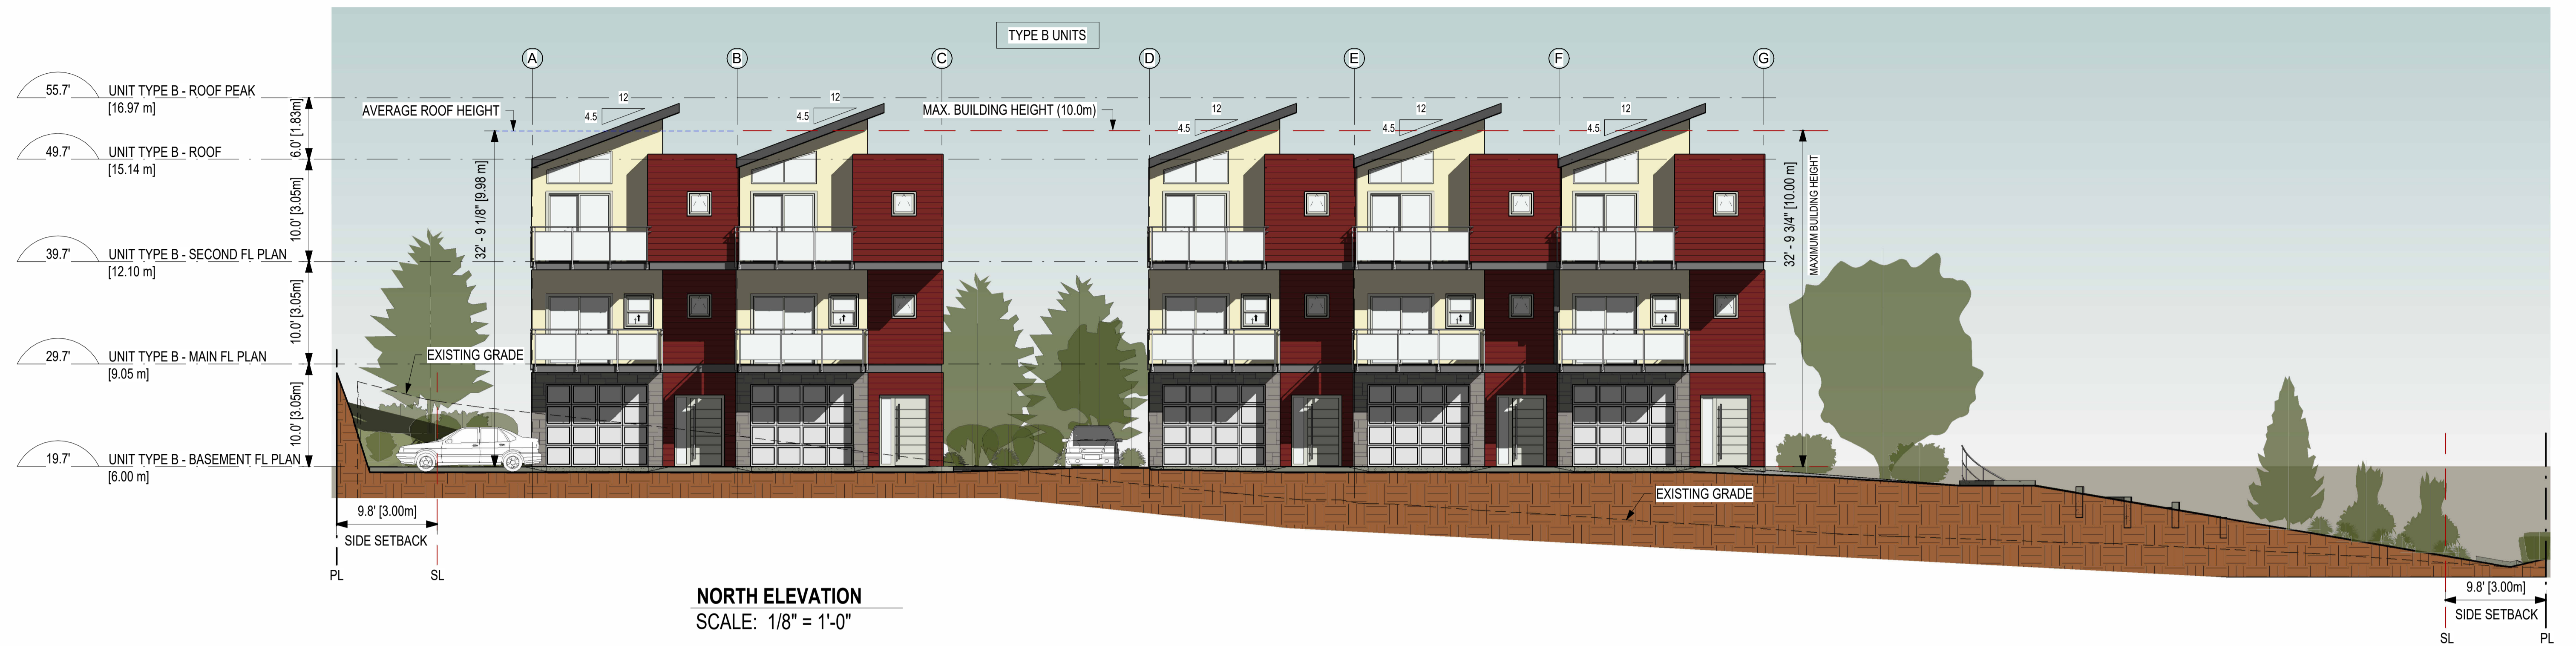

NORTH ELEVATION
SCALE: 1/8" = 1'-0"

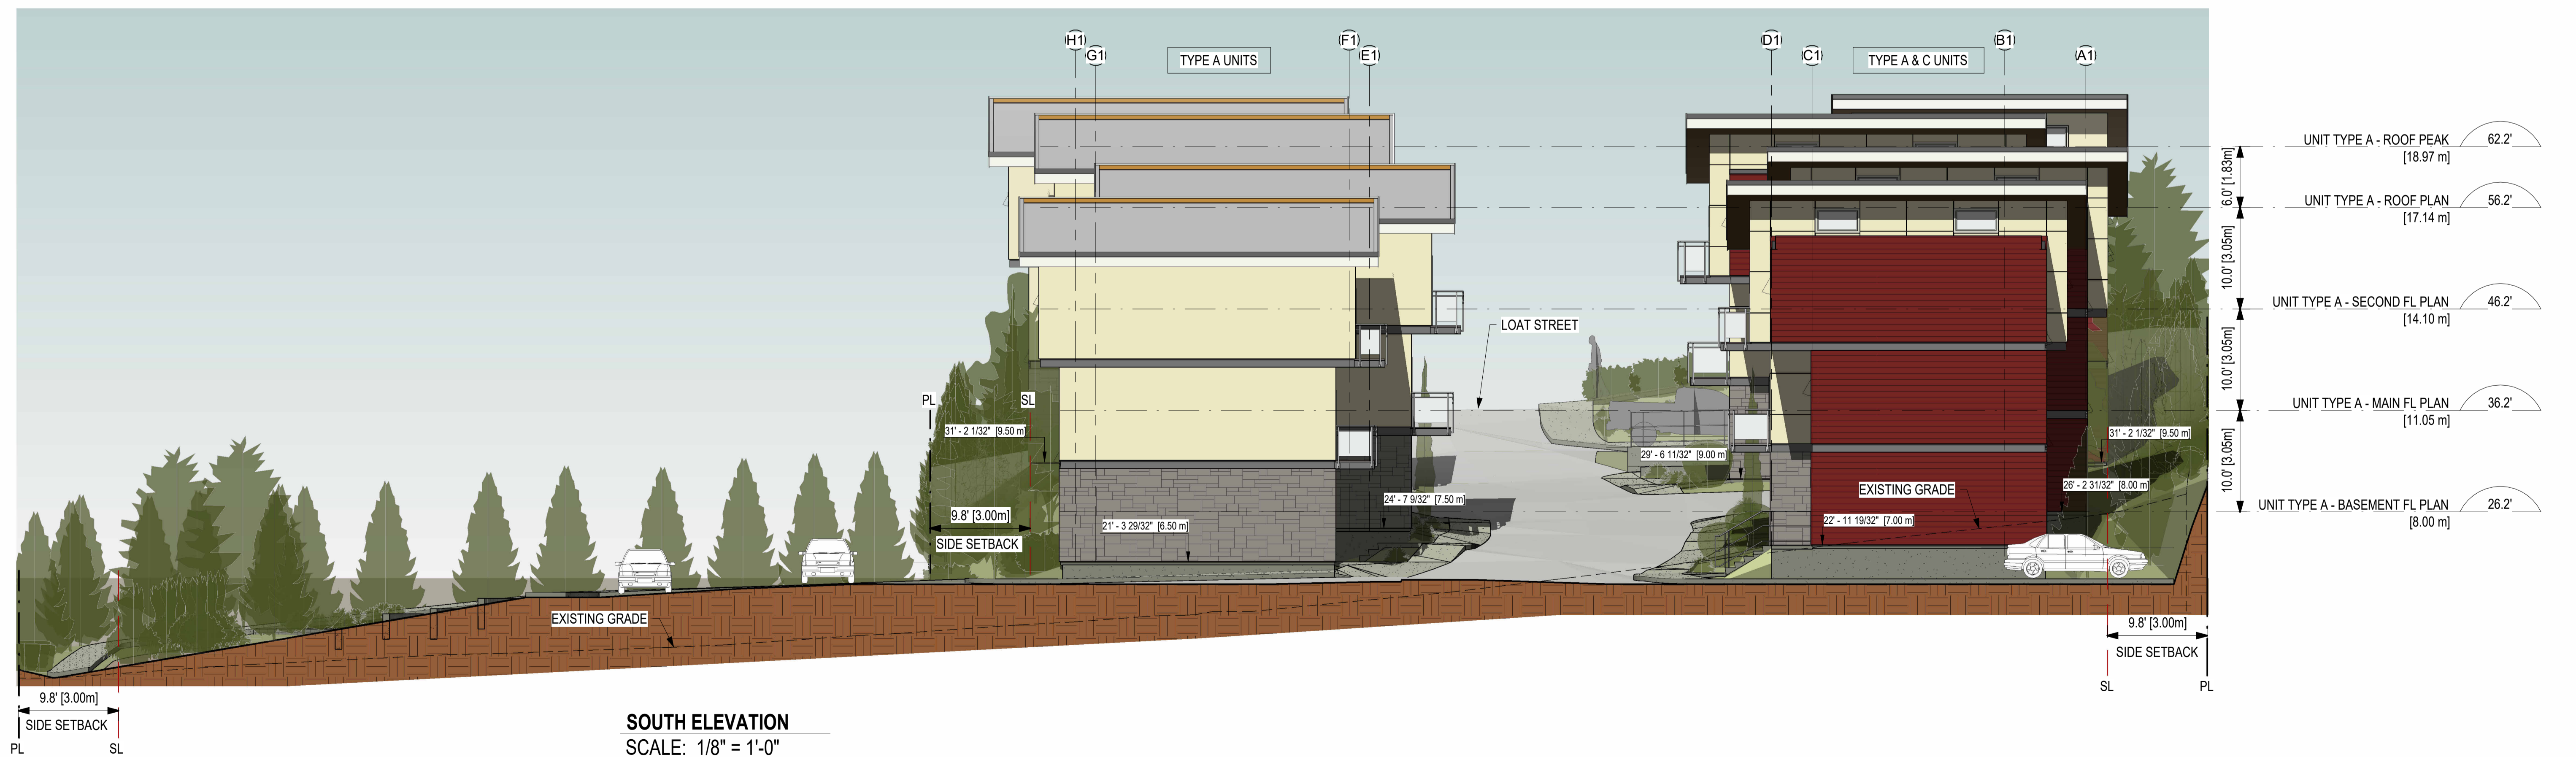

SOUTH ELEVATION
SCALE: 1/8" = 1'-0"

NOTES:
CONTRACTOR SHALL CHECK ALL DIMENSIONS ON THE WORK AND REPORT ANY DISCREPANCY TO THE ARCHITECT BEFORE PROCEEDING.
ALL DRAWINGS AND SPECIFICATIONS ARE THE PROPERTY OF THE ARCHITECT AND MUST BE RETURNED AT THE COMPLETION OF THE WORK.
THIS DRAWING IS NOT TO BE USED FOR CONSTRUCTION UNTIL SIGNED BY THE ARCHITECT.
DO NOT SCALE FROM THESE DRAWINGS.

NO.	REVISION	DATE
1	PRELIMINARY REVISION ISSUED FOR REZONING	NOV 23, 2023
2		FEB 08, 2024

ARCHITECT	CLIENT	PROJECT	SHEET TITLE
ian a. niamath a.i.b.c. 151 SKINNER STREET, NANAIMO, B.C. CELL: 250 756 8786 EMAIL: iniamath@shaw.ca		MULTIFAMILY DEVELOPMENT 1415 LOAT STREET, NANAIMO, BC	BUILDING ELEVATIONS

SCALE	DATE
AS SHOWN	OCT 27, 2023
DRAWN	CHECKED
NR	IAN
DRAWING NO.	
A4.1	R2

RECEIVED
R507
2024-FEB-28
L.A. CONSULTING

D:\01-IBM_PROJECTS\1415 Loat Street\08-1415_Loat_Sht4