

SCHEDULE "A"

Site Plan Showing Proposed Subdivision Of:
Lot 10, Section 12, Range 7,
Mountain District, Plan 25408.

Client: 0761349 BC Ltd.

Civic Address: 2256 Ashlee Road

File: 16-064

Scale: 1:300


Date: May 19, 2016

Drawn by: MDS

**CITY OF NANAIMO
PRELIMINARY LAYOUT
ACCEPTANCE**

~~2016-AUG-30~~ *[Signature]*
Date Approved By

2017-AUG-30
Expiry Date

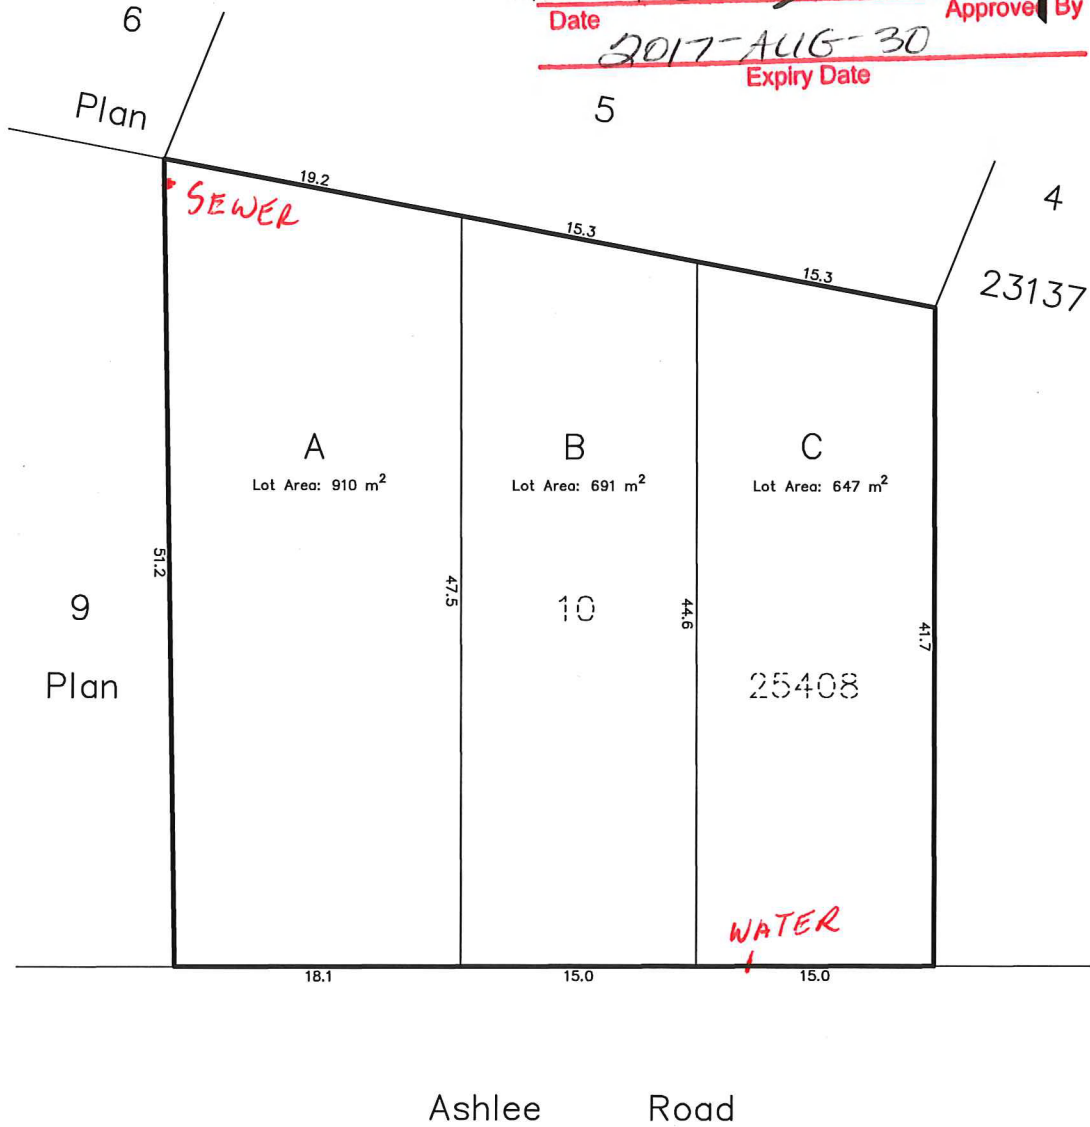

Note:
This property is affected by
the following registered documents:
M76301, 3059B, 3753B.

Distances shown are in metres.

Turner & land surveying

250.753.9778
605 Comox Road
Nanaimo, BC V9R 3J4

5430197



Scale 1:300

Distances shown are in metres.