

SCHEDULE "A"

SITE PLAN SHOWING PROPOSED SUBDIVISION OF:
 LOT 31, DISTRICT LOT 30,
 WELLINGTON DISTRICT, PLAN 28036

Client: DOV KATZ

Civic Address: 5885 ANNSOBEL CIRCLE

File: 18-164

Scale: 1:250

Drawn by: MDS

OCT 18 2018
 SUB01331
 CITY OF NANAIMO
 SUBDIVISION


**CITY OF NANAIMO
 PRELIMINARY LAYOUT
 ACCEPTANCE**

2019-MAR-01
 Annsobel Circle

Approved By

2020-MAR-01

Expiry Date

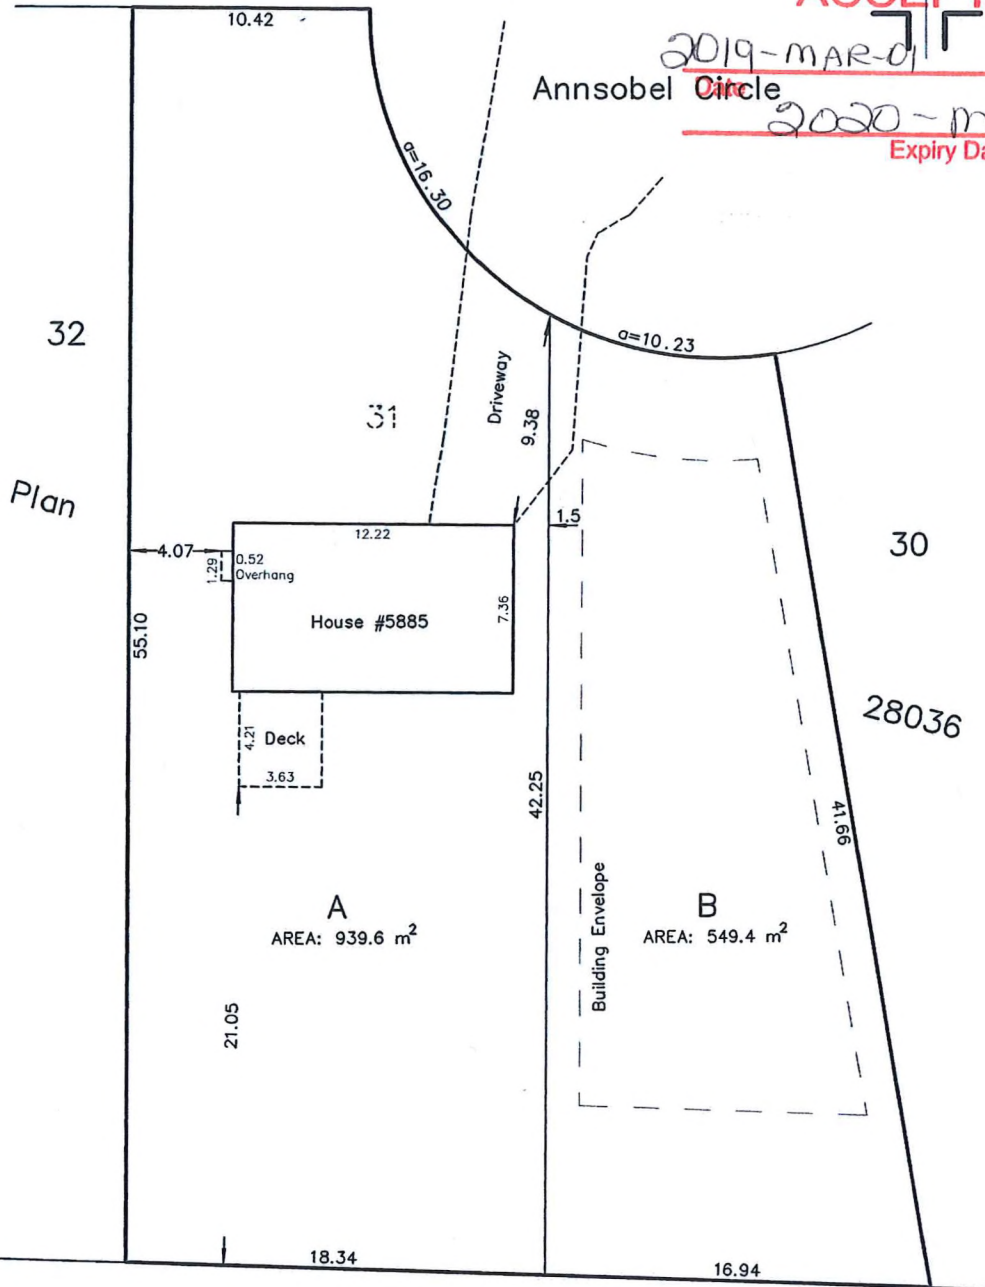

NOTE:
 THIS PROPERTY IS AFFECTED BY
 THE FOLLOWING REGISTERED DOCUMENTS:
 M76300, D69143, D69426

1 VIP71109

DISTANCES SHOWN ARE IN METRES.

Turner *land surveying*

250.753.9778
 605 Comox Road
 Nanaimo, BC V9R 3J4
 www.turnersurveys.ca

Certified correct this 19th day of September, 2018.

**Matthew
 Schnurch KAHJN6**

Digitally signed by Matthew
 Schnurch KAHJN6
 Date: 2018.09.19 10:46:03
 -07'00'

B.C.L.S.

(This document is not valid unless originally signed and sealed.)