


SCHEDULE "A"

Sheet 1 of 5
Phase 1 & 2
Site Plan

PRELIMINARY PHASED STRATA PLAN OF:
LOT B, DISTRICT LOTS 32 AND 50,
WELLINGTON DISTRICT, PLAN EPP92519.

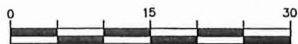

Scale 1:400
Distances shown are in metres.

CP Denotes Common Property
LCP Denotes Limited Common Property
SL Denotes Strata Lot
Elec. Denotes Electrical
Pt. Denotes Port


Civic Address: 5705 Vanderneuk Road, Nanaimo, BC

Strata lot boundaries are derived from architectural drawings provided by:

Joyce Reid Troost, Architect
Drawings Dated June 28, 2019

**CITY OF NANAIMO
PRELIMINARY LAYOUT
ACCEPTANCE**

2020-SEP-04
2021-SEP-04
Approved By _____
Expiry Date

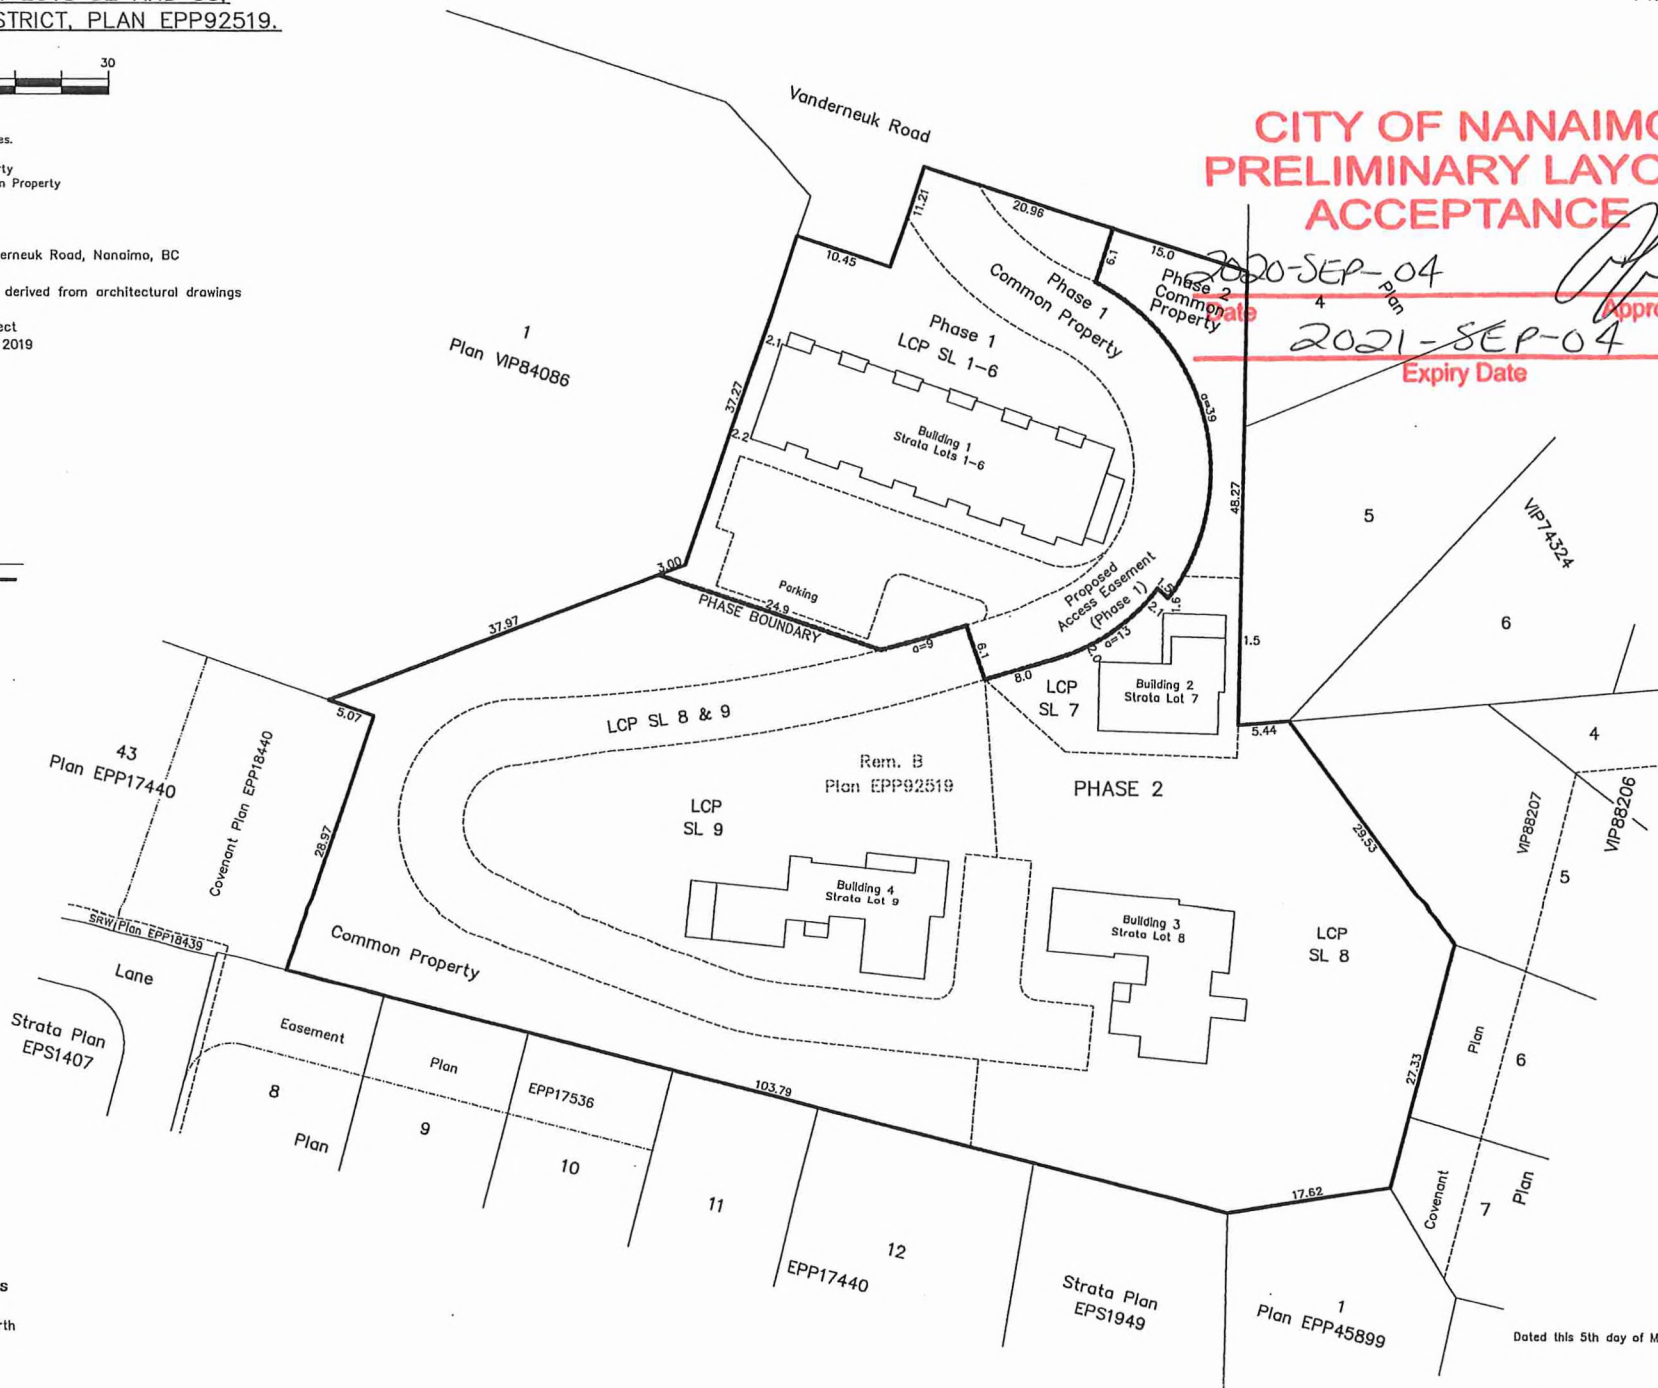

Turner & Associates
land surveying
435 Terminal Avenue North
Nanaimo, B.C.
V9R 3J4
250-753-9778
www.turnersurveys.ca
File: 16-151

Sub 01387

Dated this 5th day of March, 2020.

B.C.L.S.