



HEROLD ENGINEERING LTD. 3701 SHERTON RD. NANAIMO, BC V9T 2H1 TEL: 250.751.8558 FAX: 250.751.8559


ISSUES		
No.	DATE	ISSUED FOR
1	2017.01.16	REVIEW
2	2017.01.30	REVIEW
3	2017.01.31	DEVELOPMENT PERMIT

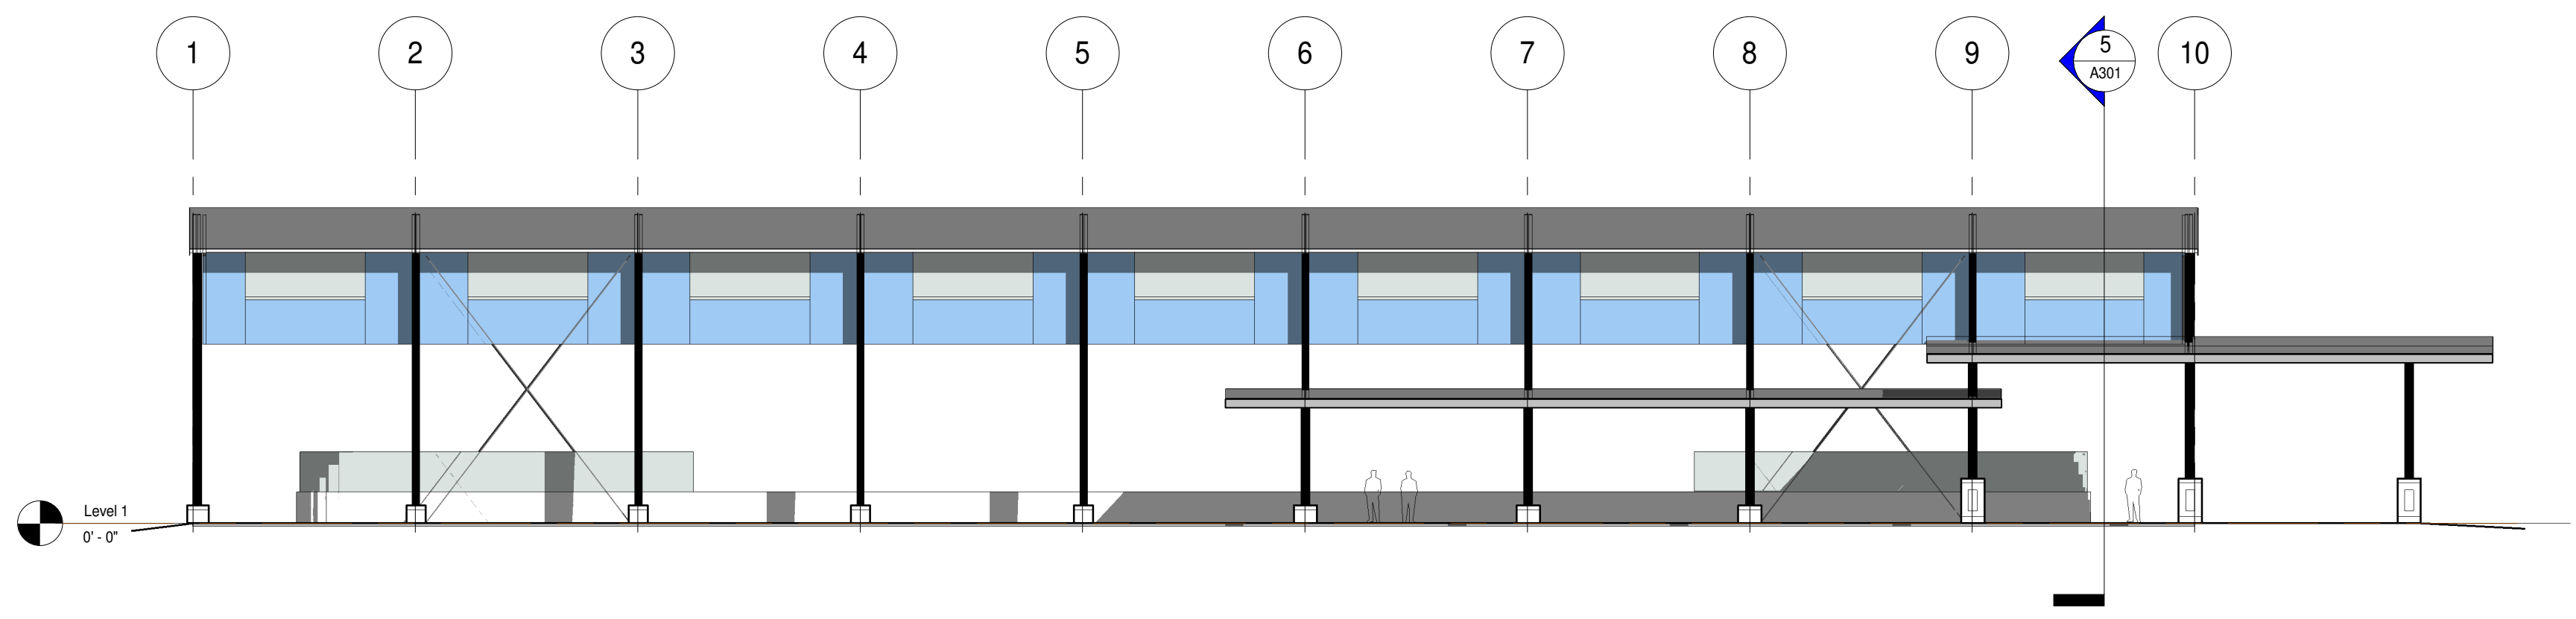


1 South
1/16" = 1'-0"

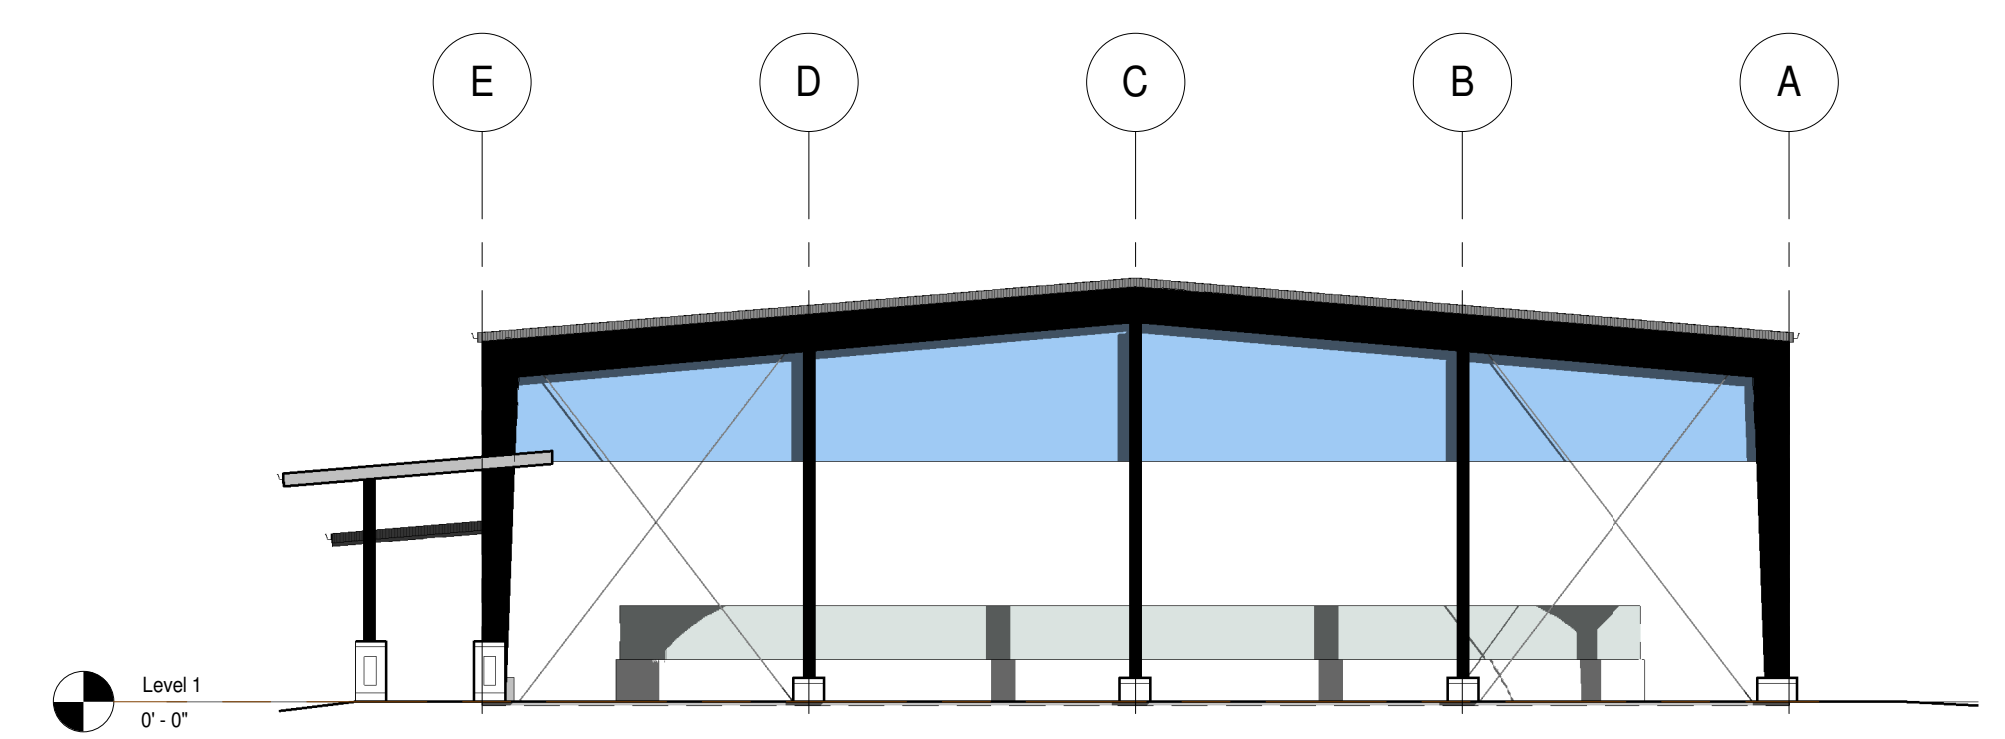


2 East
1/16" = 1'-0"

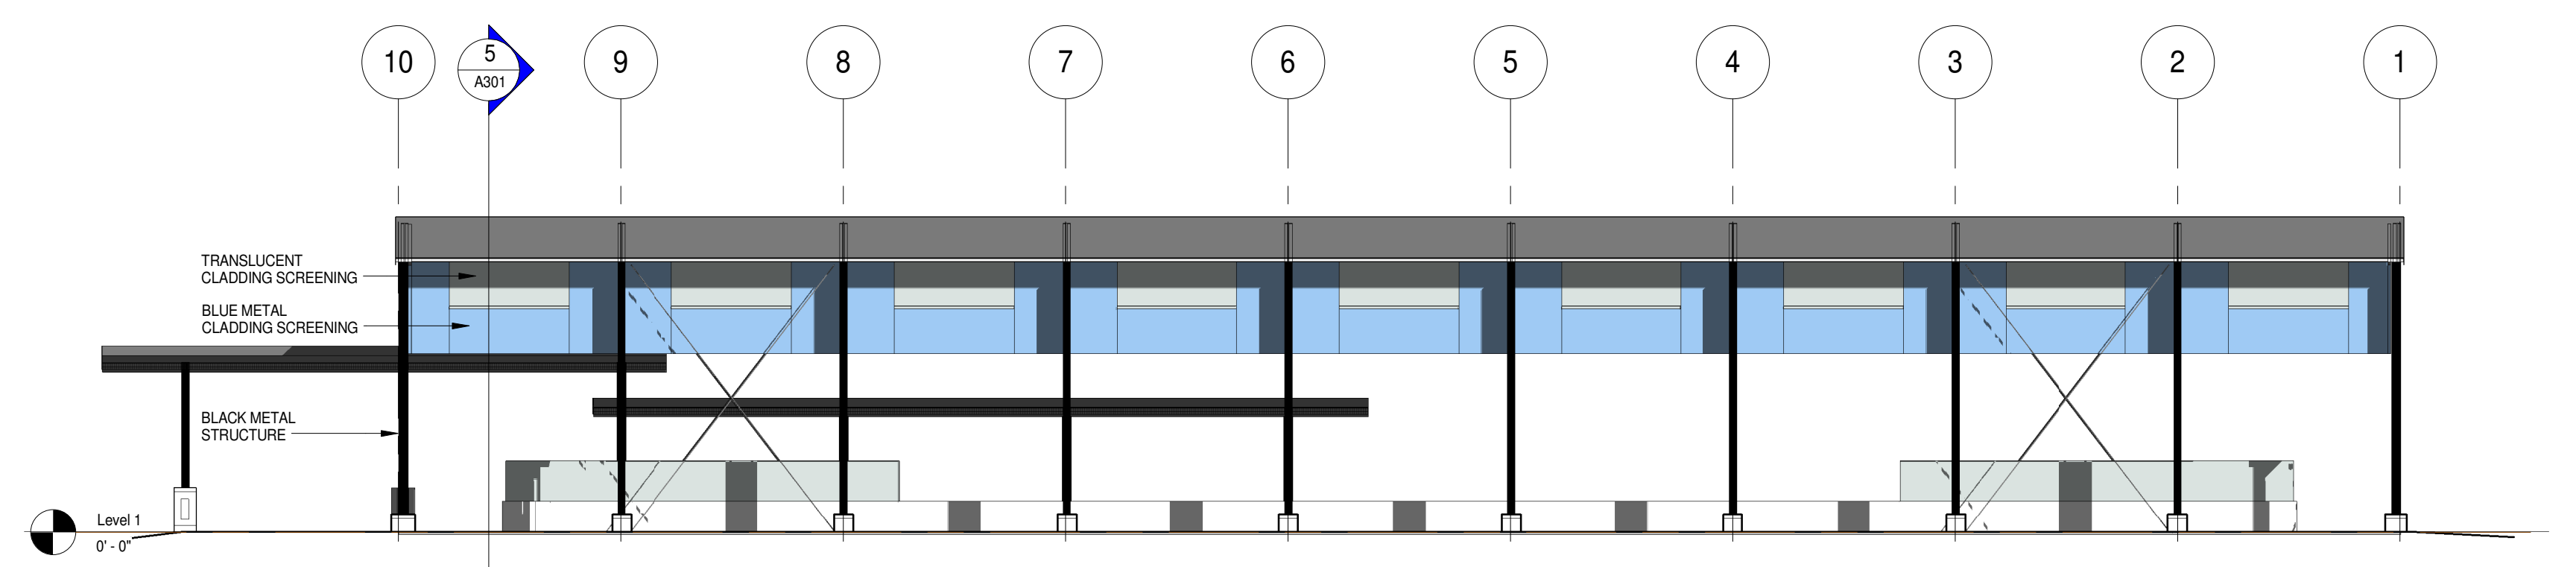


3 North
1/16" = 1'-0"

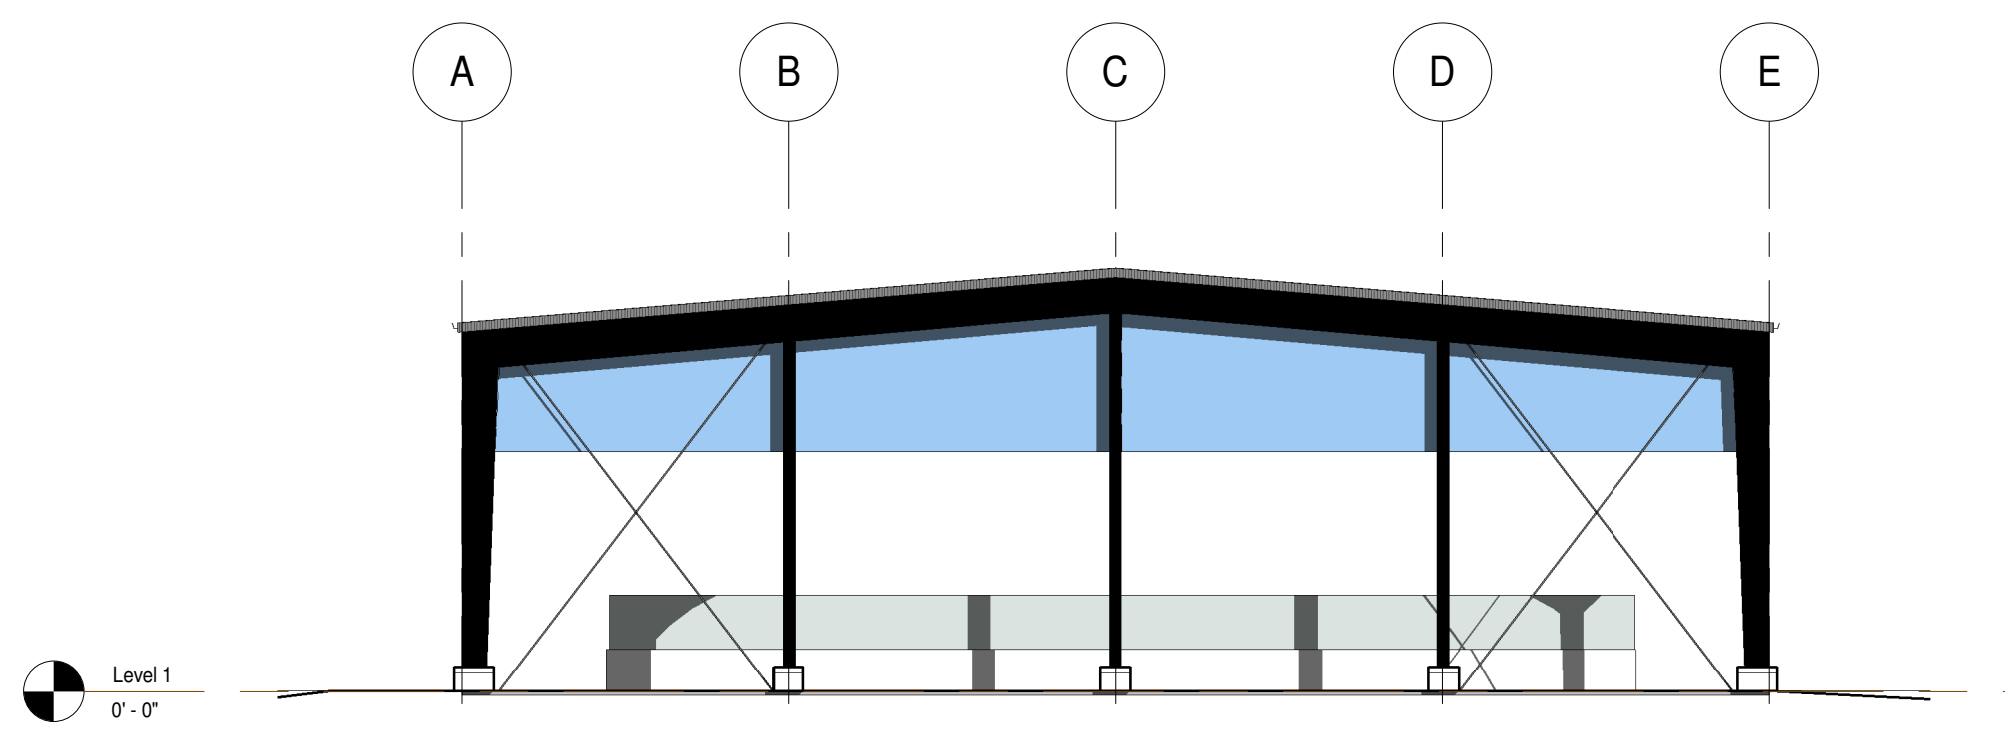


4 West
1/16" = 1'-0"

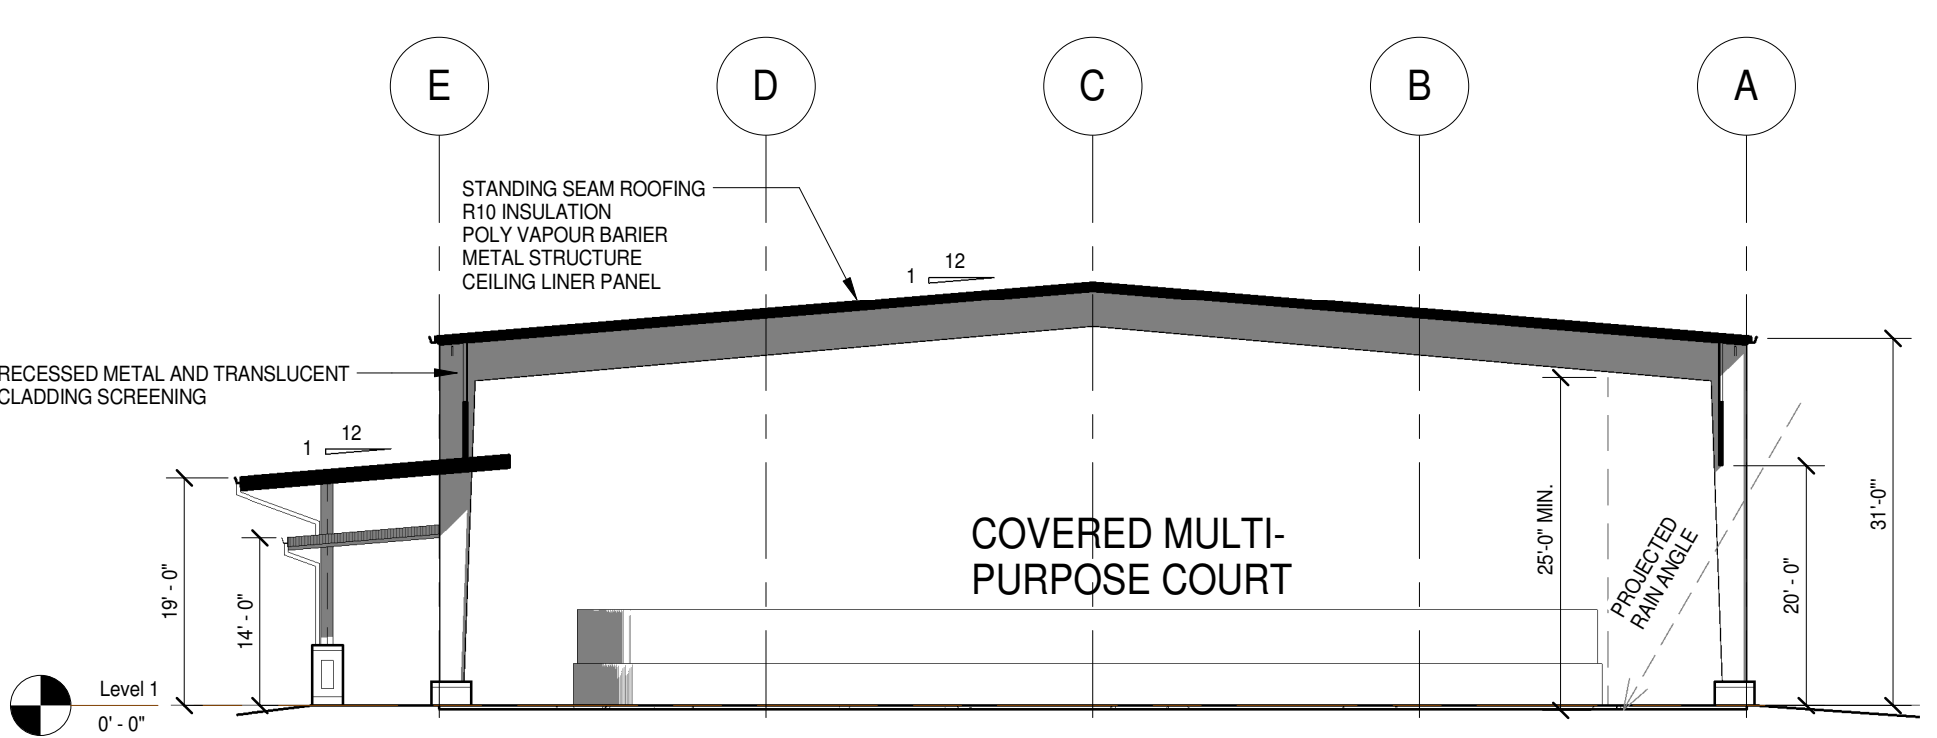

5 Section
1/16" = 1'-0"

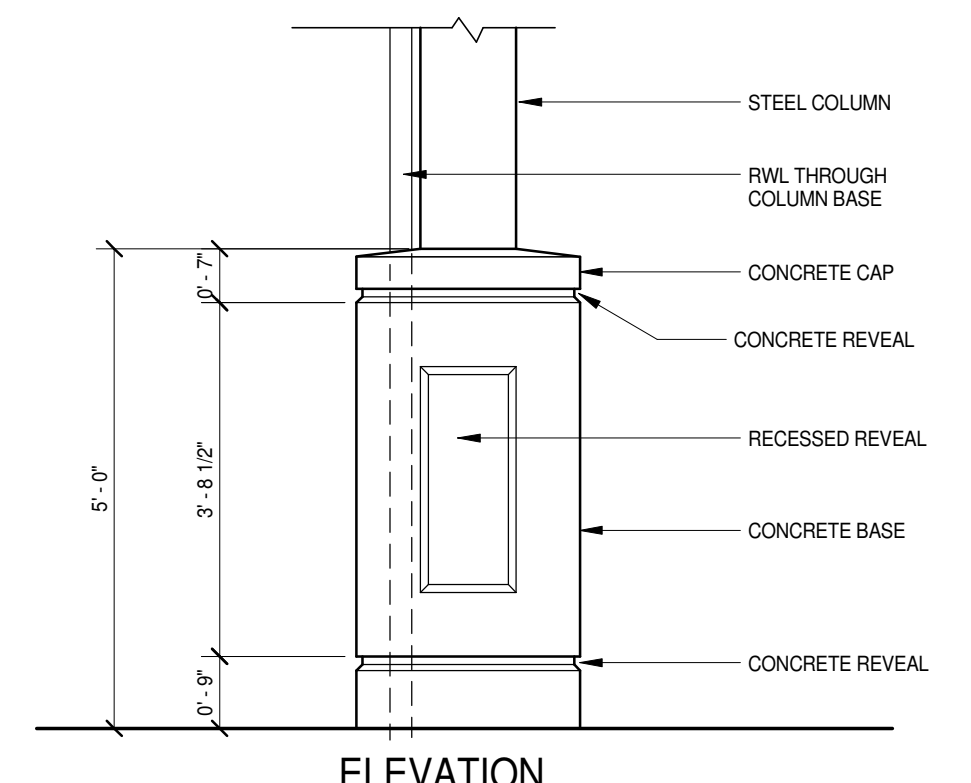

7 Column Base
1/2" = 1'-0"

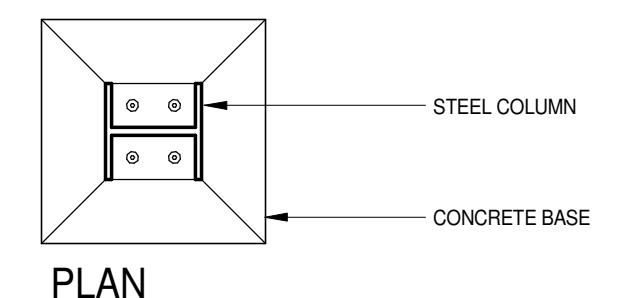

GALVALUME METAL STANDING SEAM ROOFING



BLUE METAL WALL CLADDING

Harewood Centennial Park- Covered Multi-Purpose Court

City of Nanaimo

HEROLD ENGINEERING
 3701 Sheraton Rd. Nanaimo, BC V9T 2H1
 T: 250 751 8558 F: 250 751 8559
 E: mail@heroldengineering.com

Elevations, Section and 3d View

DESIGNED	SEAL
DESIGN REVIEW	
DRAFTED DM	
DRAFTING REVIEW	
PROJECT No. 0017.297	CLIENT DRAWING No.
SCALE As indicated	PERMIT No.
HEL DRAWING No. A301	REVISION

RECEIVED
DP001036
 2017-FEB-01

DESTROY ALL DRAWINGS SHOWING PREVIOUS REVISION