


PLANT LEGEND

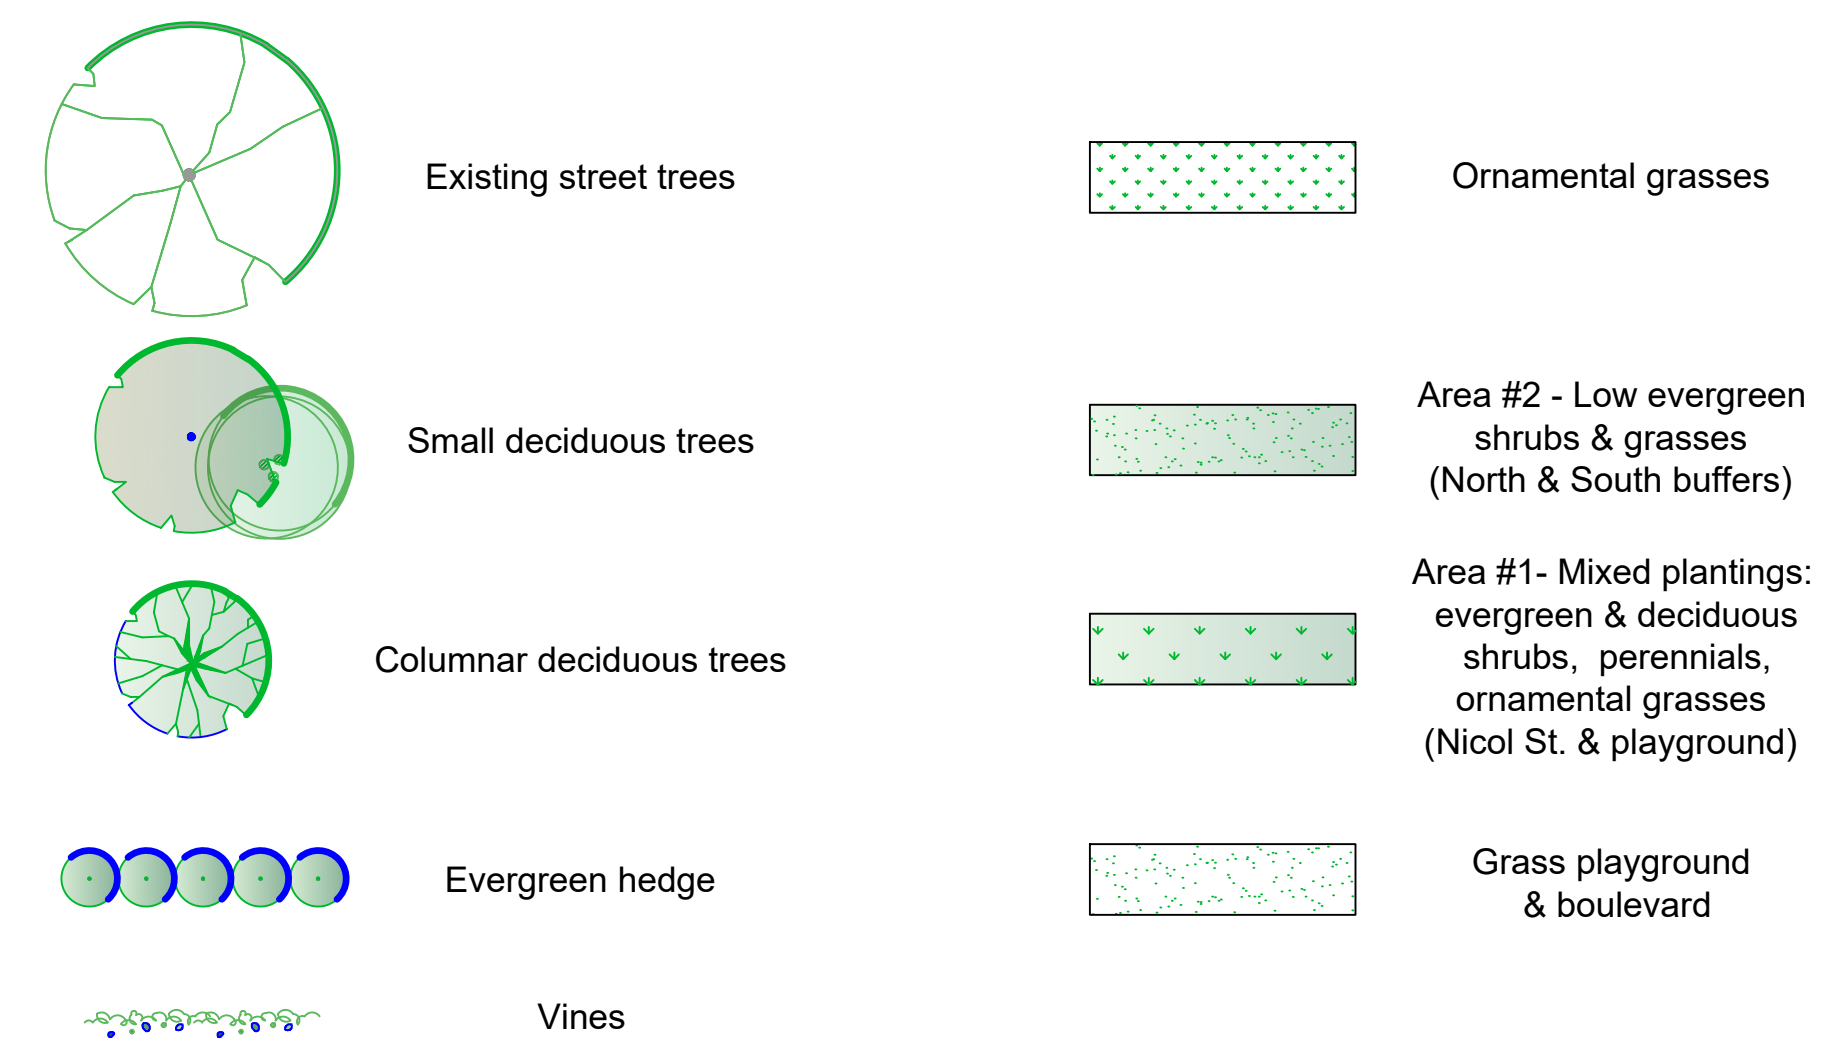

PLANT PALETTE

Note: The plants for this scheme will be chosen from the following list as appropriate. Not all plants will necessarily be used and others maybe substituted depending on availability and suitability.

Key	Area	Botanical Name	Common Name	Pot Size	ht/spd	attributes	wildlife
Deciduous Trees							
Ag	1	Amelanchier x grandiflora 'Autumn Brilliance'	Serviceberry	10 gal	15x15'	spring flowers and copper leaves, green summer leaves, fall colour, berries	birds
Ap	1	Acer palmatum	Japanese Maple	2 m ht	12x12'	Fall colour, winter twigs	
Ce	1	Cornus eddies white wonder	Flowering Dogwood	6cm cal	20x15'	mid spring, white flws, fall colour	birds
Ck	1	Cornus kousa	Chinese Dogwood	2.5m cal	20x20'	late spring, white flws, fall colour	birds
Fsg	2	Fagus sylvatica 'Dawck'	Columnar Beech	4 cm cal	10x30'	Glossy green leaves, columnar form	
Sty	1	Styrax japonica	Snowbell Tree	6cm cal	20x20'	late spring white flws fragrant	
Evergreen Hedging							
Bs	1	Buxus sempervirens	Box	2 gal	trim to 2'	evergreen	
Epp	1	Escallonia pink princess	Escallonia	1 gal	6x6'	evergreen, late summer pink flowers	
Ic	1	Ilex crenata 'Hellen'	Boxleafed Holly	2 gal	10"x24"	low evergreen hedge	
Tm	1	Taxus media eddies	Yew	5 gal	trim to 6'	evergreen	
Evergreen Shrubs							
Ag	1	Abelia grandiflora	Abelia	2 gal	5x5'	glossy evergreen, pink flowers late summer	hummingbirds
Au	1	Arbutus unedo compacta	Strawberry Tree	5 gal	6x6'	late winter flowers	hummingbirds
Ct	1	Chobya ternata	Mexican Orange Blossom	1 gal	6x6'	evergreen, frag flws	
Cl	1	Cistus ladanifer	Crimson Spot Rock Rose	1 gal	3x3'	evergreen, white, summer	
Gs	2	Gaultheria shallon	Sáali	1 gal	3x3'	Evergreen, blue berries	Mammal browse, birds
LH	1	Lavandula Hidcole Superior	English Lavender	1 gal	2x2'	evergreen, summer purple	bees, butterflies
LsAs	1	Lavender stoechas Silver Anouk	Spanish Lavender	1 gal	1x1'	evergreen, fragrant	bees
LsAr	1	Lavandula stoechas Anouk Deep Rose	Spanish Lavender	1 gal	1x2'	evergreen deep rose flowers	bees
Mn	2	Mahonia nervosa	Dull Oregon Grape	1 gal	1x2'	Evergreen, yellow spring flowers, berries	birds
Ndm	1	Nandina domestica 'Moon Bay'	Heavenly Bamboo	1 gal	2x2'	evergreen, fall colour	
Sh	1	Sarcococca humilis	Sweetbox	1 gal	2x2'	Evergreen, fragrant white flws, late winter	
Vd	2	Viburnum davidii	David's viburnum	1 gal	2x3'	evergreen, white flowers spring, black berries	
Deciduous Shrubs							
Hm	1	Hydrangea macrophylla	Lace cap	1 gal	6x6'	pink blue flws summer	
Hp	1	Hydrangea paniculata	PeeGee Hydrangea	1 gal	8x6'	white to pink, late summer	
Rn	1	Rosa rugosa	Shrub Rose	1 gal	4x4'	summer deep red flowers	bees, birds
Sr	1	Skimmia reevesiana	Skimmia	1 gal	18"x18"	evergreen, spring fragrant flowers, red berries	birds
Ferns							
De	1 & 2	Dryopteris erythrosora	Autumn Fern	1 gal	2x2'	evergreen, new growth bronze	
Pm	1 & 2	Polystichum munitum	Sword Fern	1 gal		evergreen	ground feeding birds
Psd	1 & 2	Polystichum setiferum 'divisilobum'	Feather Sword Fern	1 gal		semi-evergreen	
Ornamental Grasses							
Ck	1 & 2	Calamagrostis acutiflora Karl Foerster	Feather Reed Grass	1 gal			
Cx	1 & 2	Carex Evercolour Everest	Evercolour Everest Sedge	1 gal	12x12'	silver grass	
Fg	1 & 2	Festuca idahoensis	Fescue grass	1 gal	12x12'	Native fescue grass	
Hk	1 & 2	Hakonechloa macra	Japanese Woodland Grass	1 gal		evergreen foliage	
Hs	1 & 2	Helictotrichon sempervirens	Blue Oat Grass	1 gal	2x2'	blue evergreen foliage	
Mim	1 & 2	Miscanthus 'Little Miss'	Little Miss Red Maiden Grass	1 gal	2x2'	red foliage	
MsG	1 & 2	Miscanthus sinensis 'Graziella'	Graziella Maiden Grass	1 gal	3x3'	silver white flowers July into winter	birds
Mp	1 & 2	Miscanthus sinensis purpurea	Flame Grass	1 gal	3x3'	silver flowers, fall to winter	
Sb	1 & 2	Schizachyrium The Blues	Little Bluestem	1 gal	2-4'	Blue foliage	
Perennials/Groundcovers							
Ar	1	Ajuga reptans	Common Bugle	1 gal	18"x24"	evergreen, mat forming, blue flowers	insects
Cw	1	Campanula poscharskyania Waterfall	Bellflower	1 gal	12"x12"	cascading, blue flowers in spring	insects
CeW	1	Cerastigma wilmorei	Chinese Plumbago	1 gal	1x2'	brilliant blue fall flowers	butterflies
Ct	1	Crococsmia Lucifer	Scarlet variety	1 gal		red summer flowers	Hummingbirds
Gj	1	Gaura lindheimeria	Butterfly	1 gal		white summer flowers	butterflies
Gb	1	Geranium bokkova	Hardy Geranium	1 gal			
Hn	1	Helieborus niger	Lenten Rose	1 gal	1x1'	winter flowers, evergreen	
Nfd	1	Nepeta fassenii 'Dropmore'	Catmint	1 gal	12"x12"	deciduous	insects
Ro	1	Rosemarinus officinalis	Rosemary	1 gal	2x2'	evergreen, blue spring flws	bees
So	1	Salvia officinale 'purpurescens'	Purple Leaved Sage	1 gal	24"x24"	grey purple leaves evergreen, purple flws	bees
Tv	1	Thymus vulgaris	Culinary Thyme	4cm		evergreen, purple flowers	insects
Vines							
Ca	2	Clematis armandii	Evergreen Clematis	1 gal		evergreen, white fragrant flowers early spring	bees
Cm	2	Clematis montana	Mountain Clematis	1 gal		deciduous, pink flws spring, fragrant	
Cla	2	Clematis tangutica	Oriental Clematis	1 gal		yellow bells, spring to frost	
Lp	2	Lonicera periclymenum	Honey Suckle	1 gal		fragrant flowers summer	hummingbirds
Pq	2	Parthenocissus quinquefolia	Virginia Creeper	1 gal		Summer green, fall colour	birds
Pt	2	Parthenocissus tricuspidata	Boston Ivy	1 gal		Summer green, fall colour	birds

NOTES:
For grading information, see Civil drawings.

DRAWING LIST:

- L0.1 LANDSCAPE CONCEPT PLAN
- L0.2 ELEVATIONS / DESIGN ELEMENTS

REVISIONS:

- Issued for DP - 2019Oct28
- Re-issued for DP - 2020Apr6
- Revised for DP - 2020Apr8

CONSULTANT:



PROJECT:

NICOL STREET MULTI-FAMILY RESIDENTIAL
427, 449, 455 NICOL STREET, NANAIMO BC

SITE LEGAL DESCRIPTION:

LOT 5, PLAN 738, LOT 19, PLAN 4377, and LOT 1, PLAN 48224, all of SECTION 1, NANAIMO DISTRICT

SHEET TITLE:

LANDSCAPE CONCEPT PLAN

SCALE: 1/8" = 1'-0" DATE: Oct. 24, 2019

DRAWN: DR CHECKED: VJD

PROJECT NUMBER: NICOL STREET RENTAL 2019

DRAWING NUMBER: **L0.1 - DP**

