
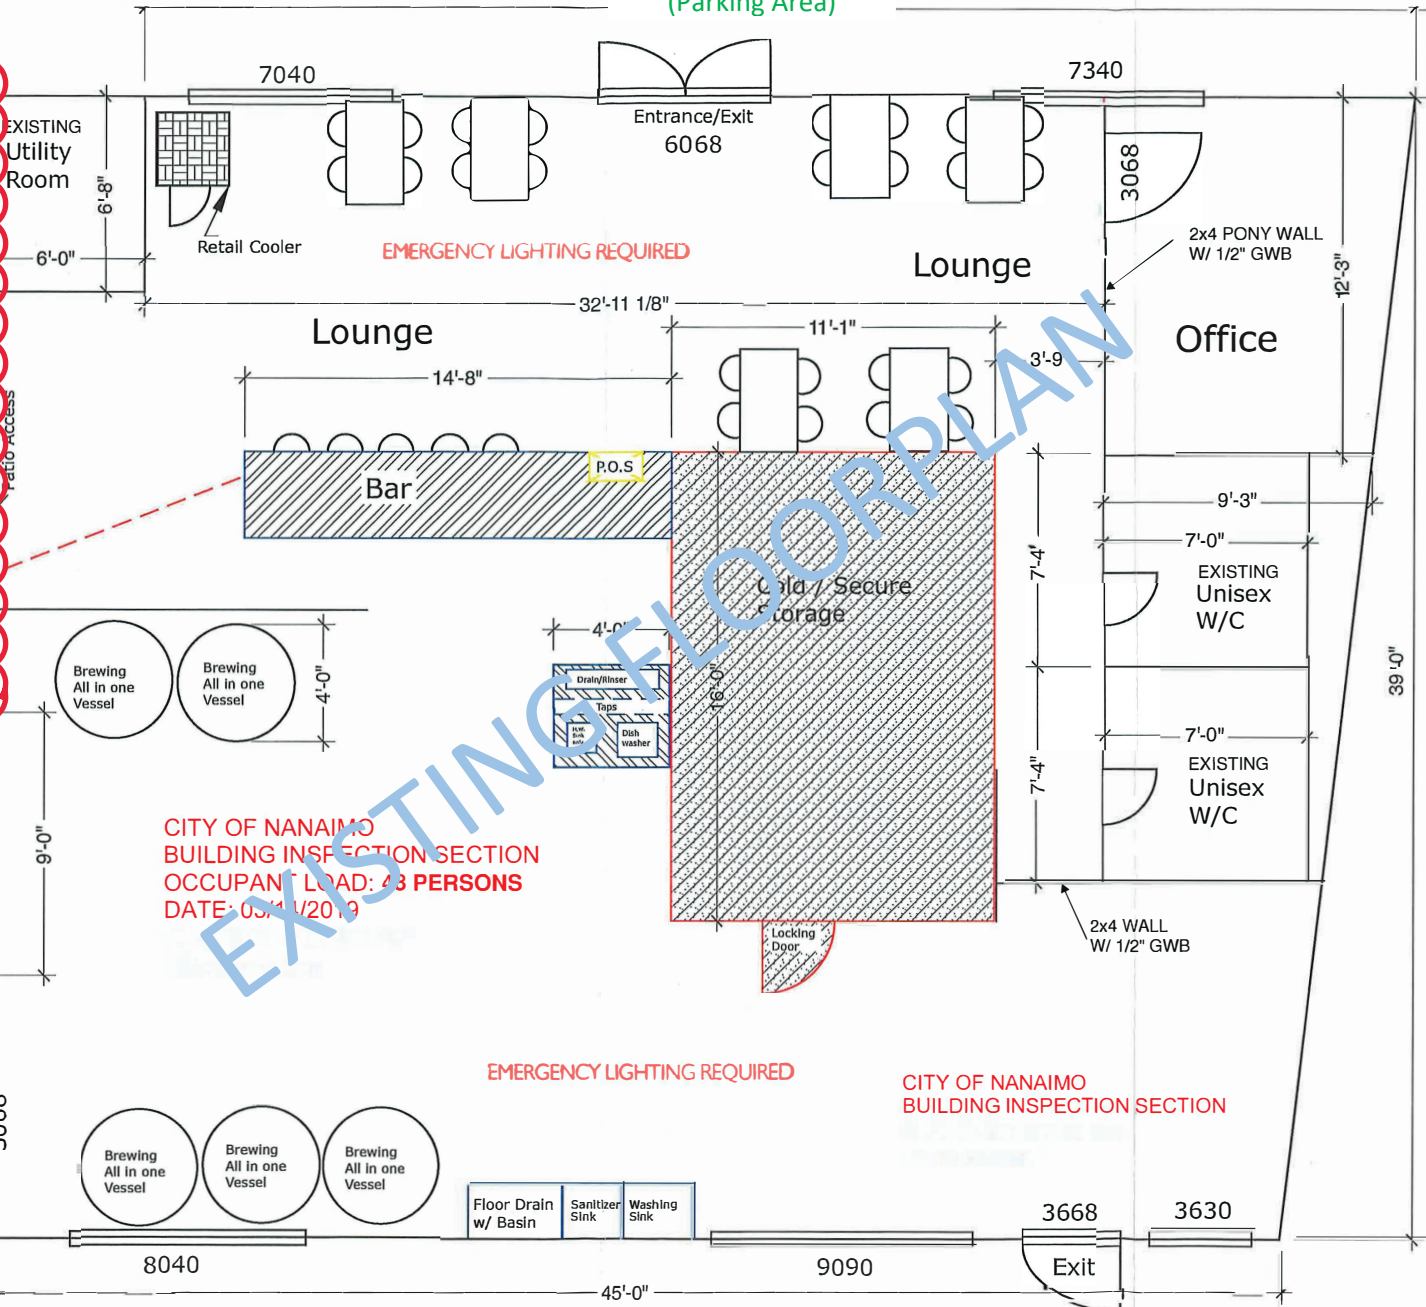


PROPOSED OUTDOOR PATIO

← TERMINAL AVENUE (Parking Area) →

↑ LANEWAY ↓

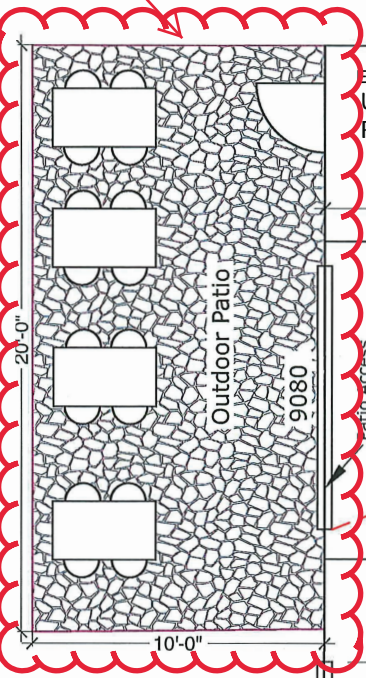

EMERGENCY LIGHTING REQUIRED

CITY OF NANAIMO  
BUILDING INSPECTION SECTION  
OCCUPANT LOAD: 43 PERSONS  
DATE: 05/11/2019

EMERGENCY LIGHTING REQUIRED

CITY OF NANAIMO  
BUILDING INSPECTION SECTION

NO.	DATE	REVISIONS	REMARKS
1	08/02/2019		
2	20/02/2019		Added proper labels and re-sized cold room
3	13/03/2019		Added additional bar
4	13/03/2019		Added additional main storage
5	23/03/2019		Added outdoor patio

1/4" - 1' Scale

Hub City Brewery

Floor Plan

A 02

RECEIVED  
LA 141  
2019-DEC-06  
CITY OF NANAIMO

