


77 CHAPEL STREET

Proposed Street-Level Landscape Amenities

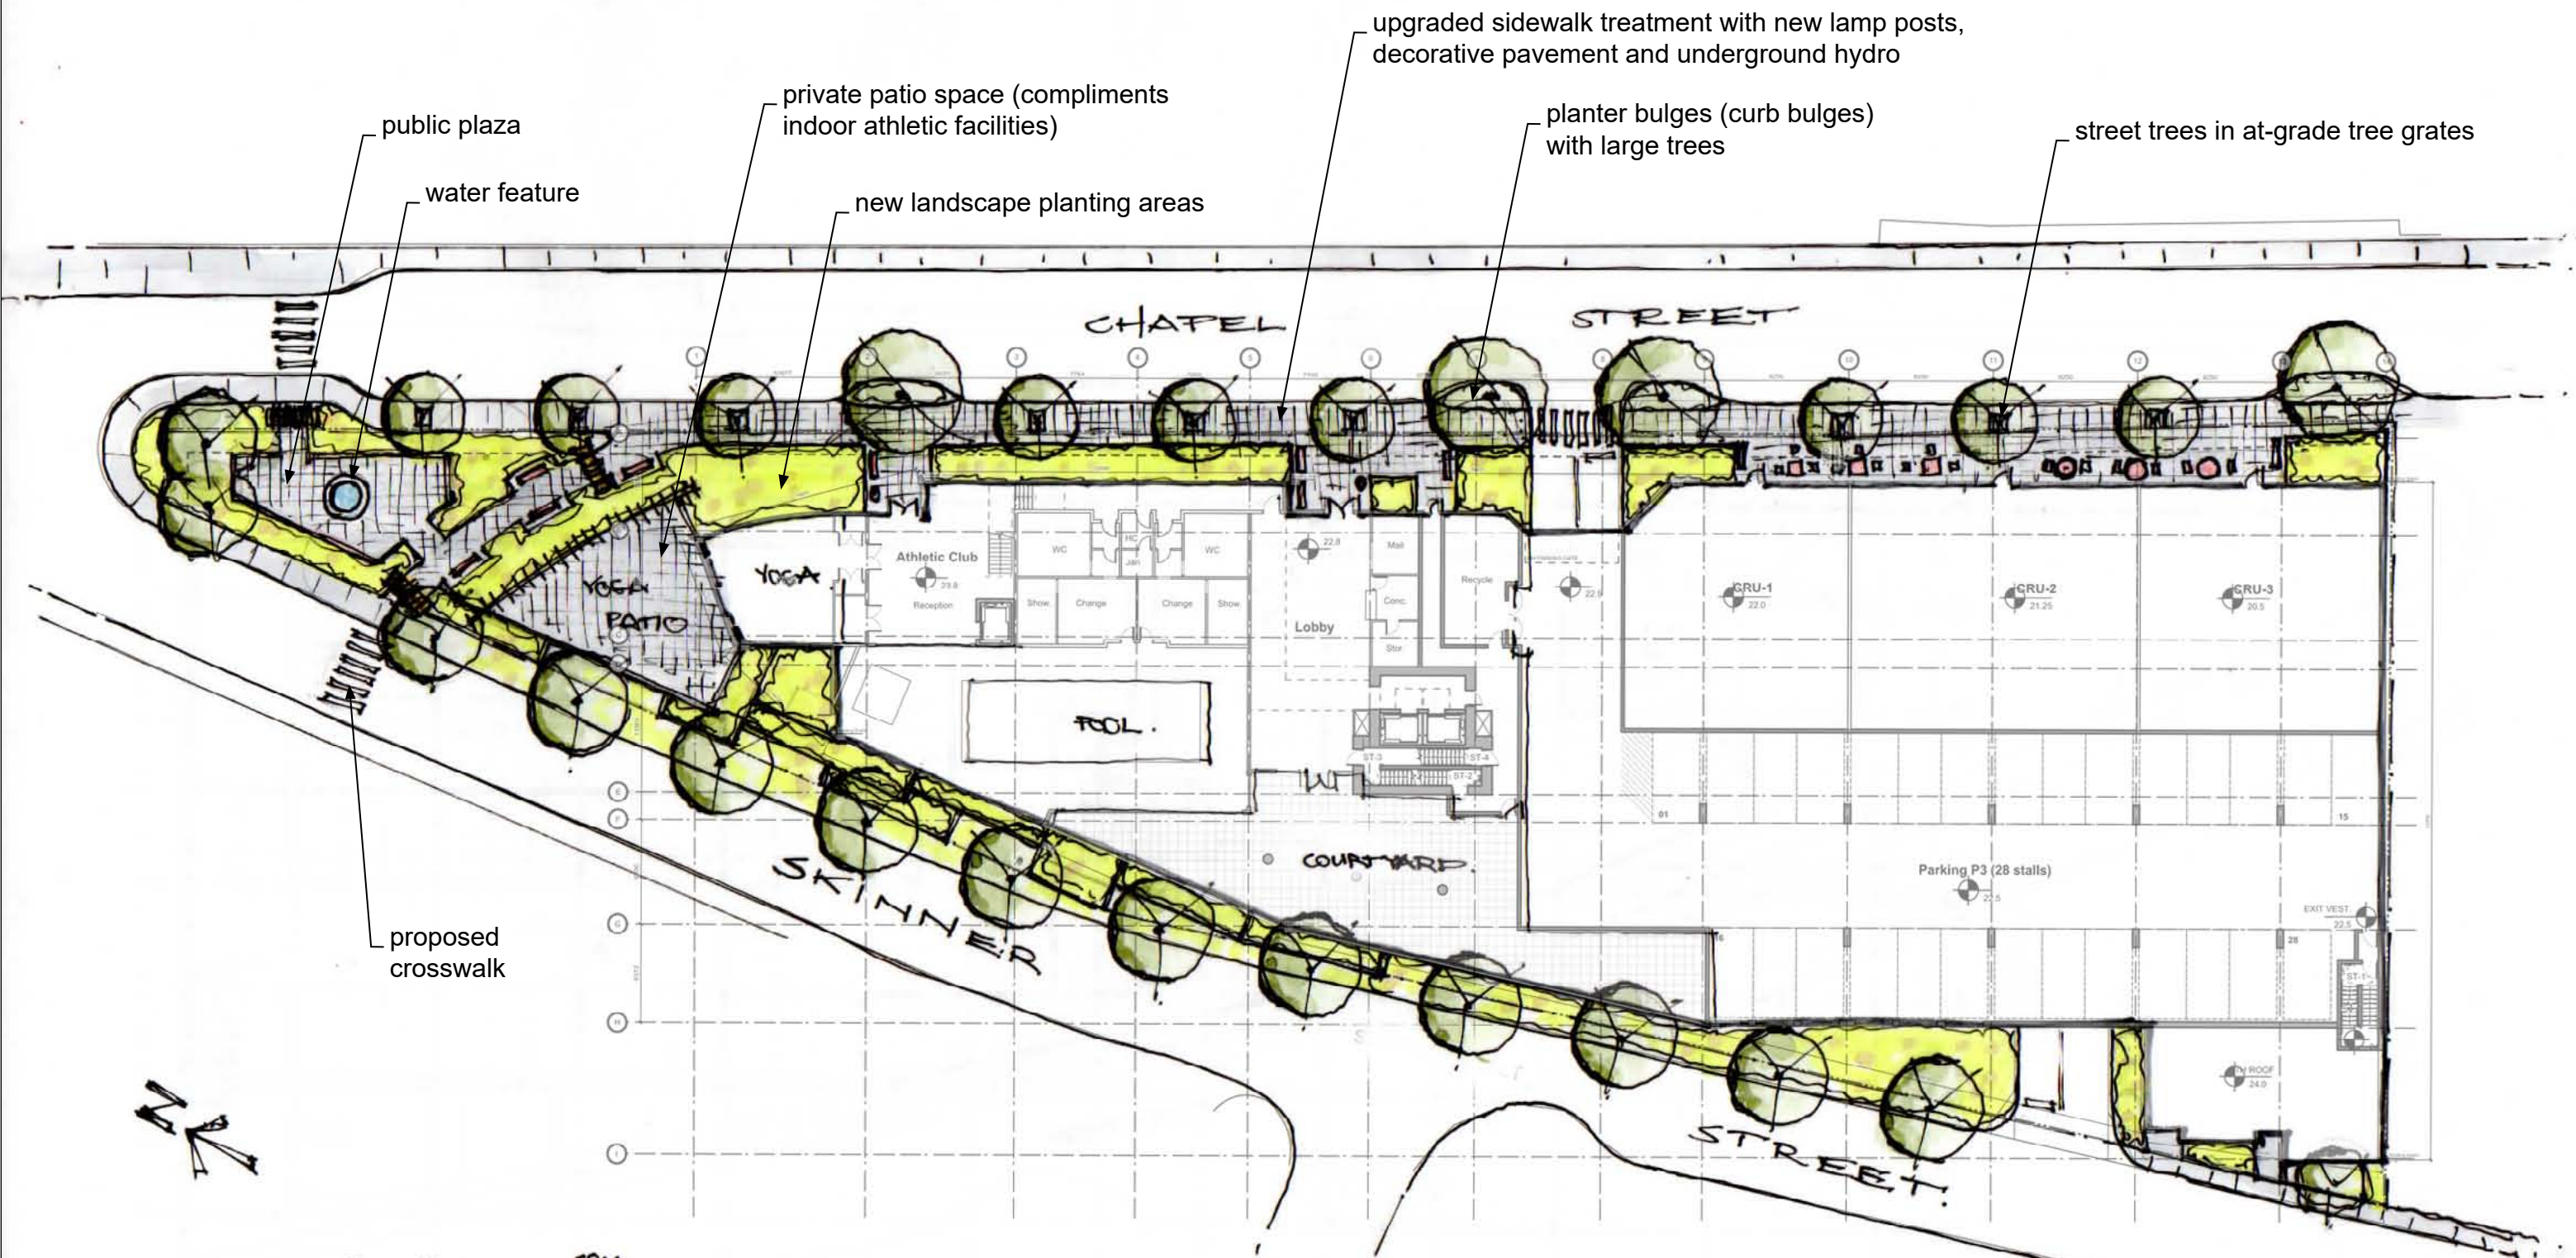

18.01.17
MURDOCH DE GREEFF INC.