


LOCATION PLAN

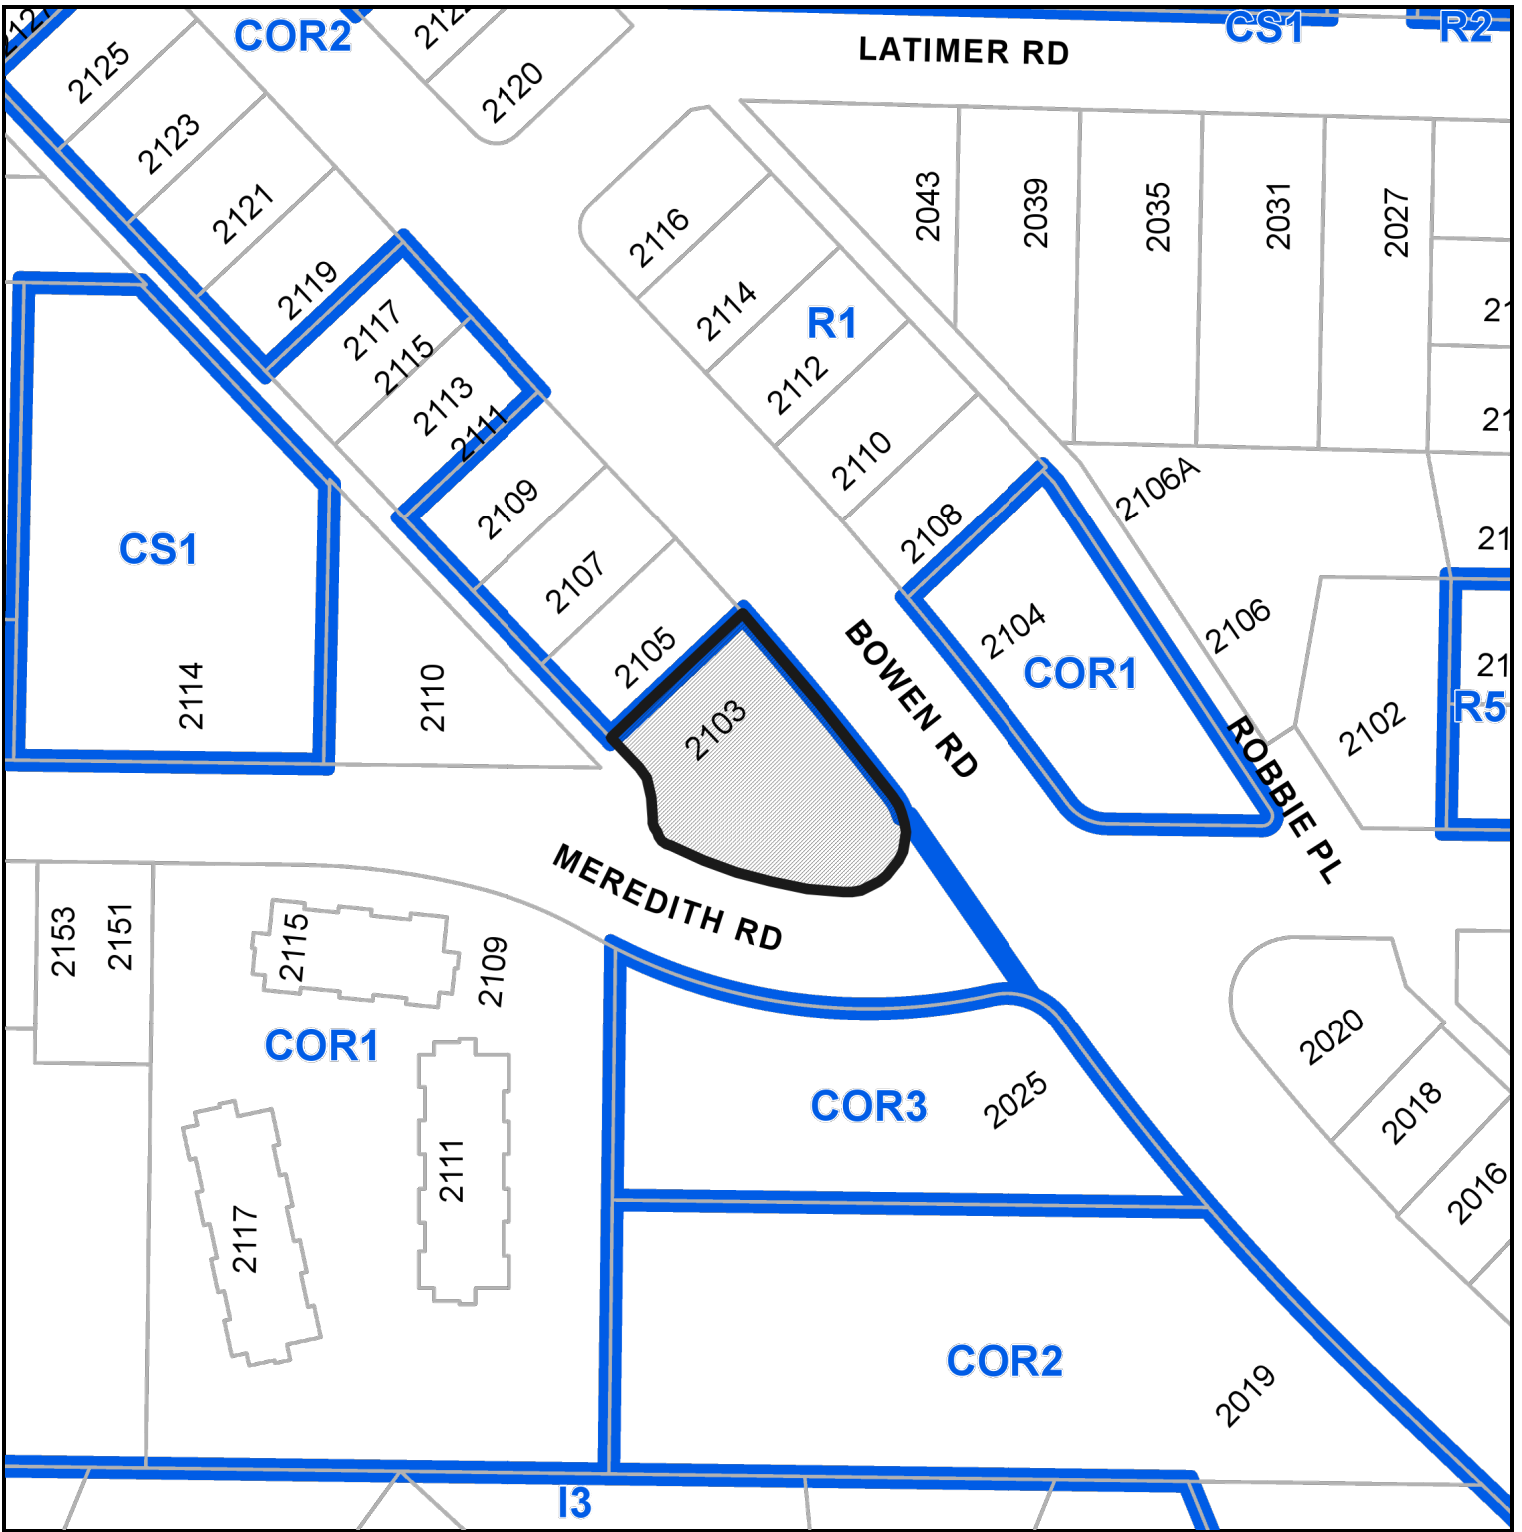

Subject Property

DEVELOPMENT PERMIT APPLICATION NO. DP001137

CIVIC: 2103 BOWEN ROAD

LEGAL: LOT 1, SECTIONS 16 & 17, BLOCK 1, RANGE 7, MOUNTAIN DISTRICT,
PLAN EPP23735