


**PLANS REVIEWED
OCCUPANT LOAD: 220 PERSONS**

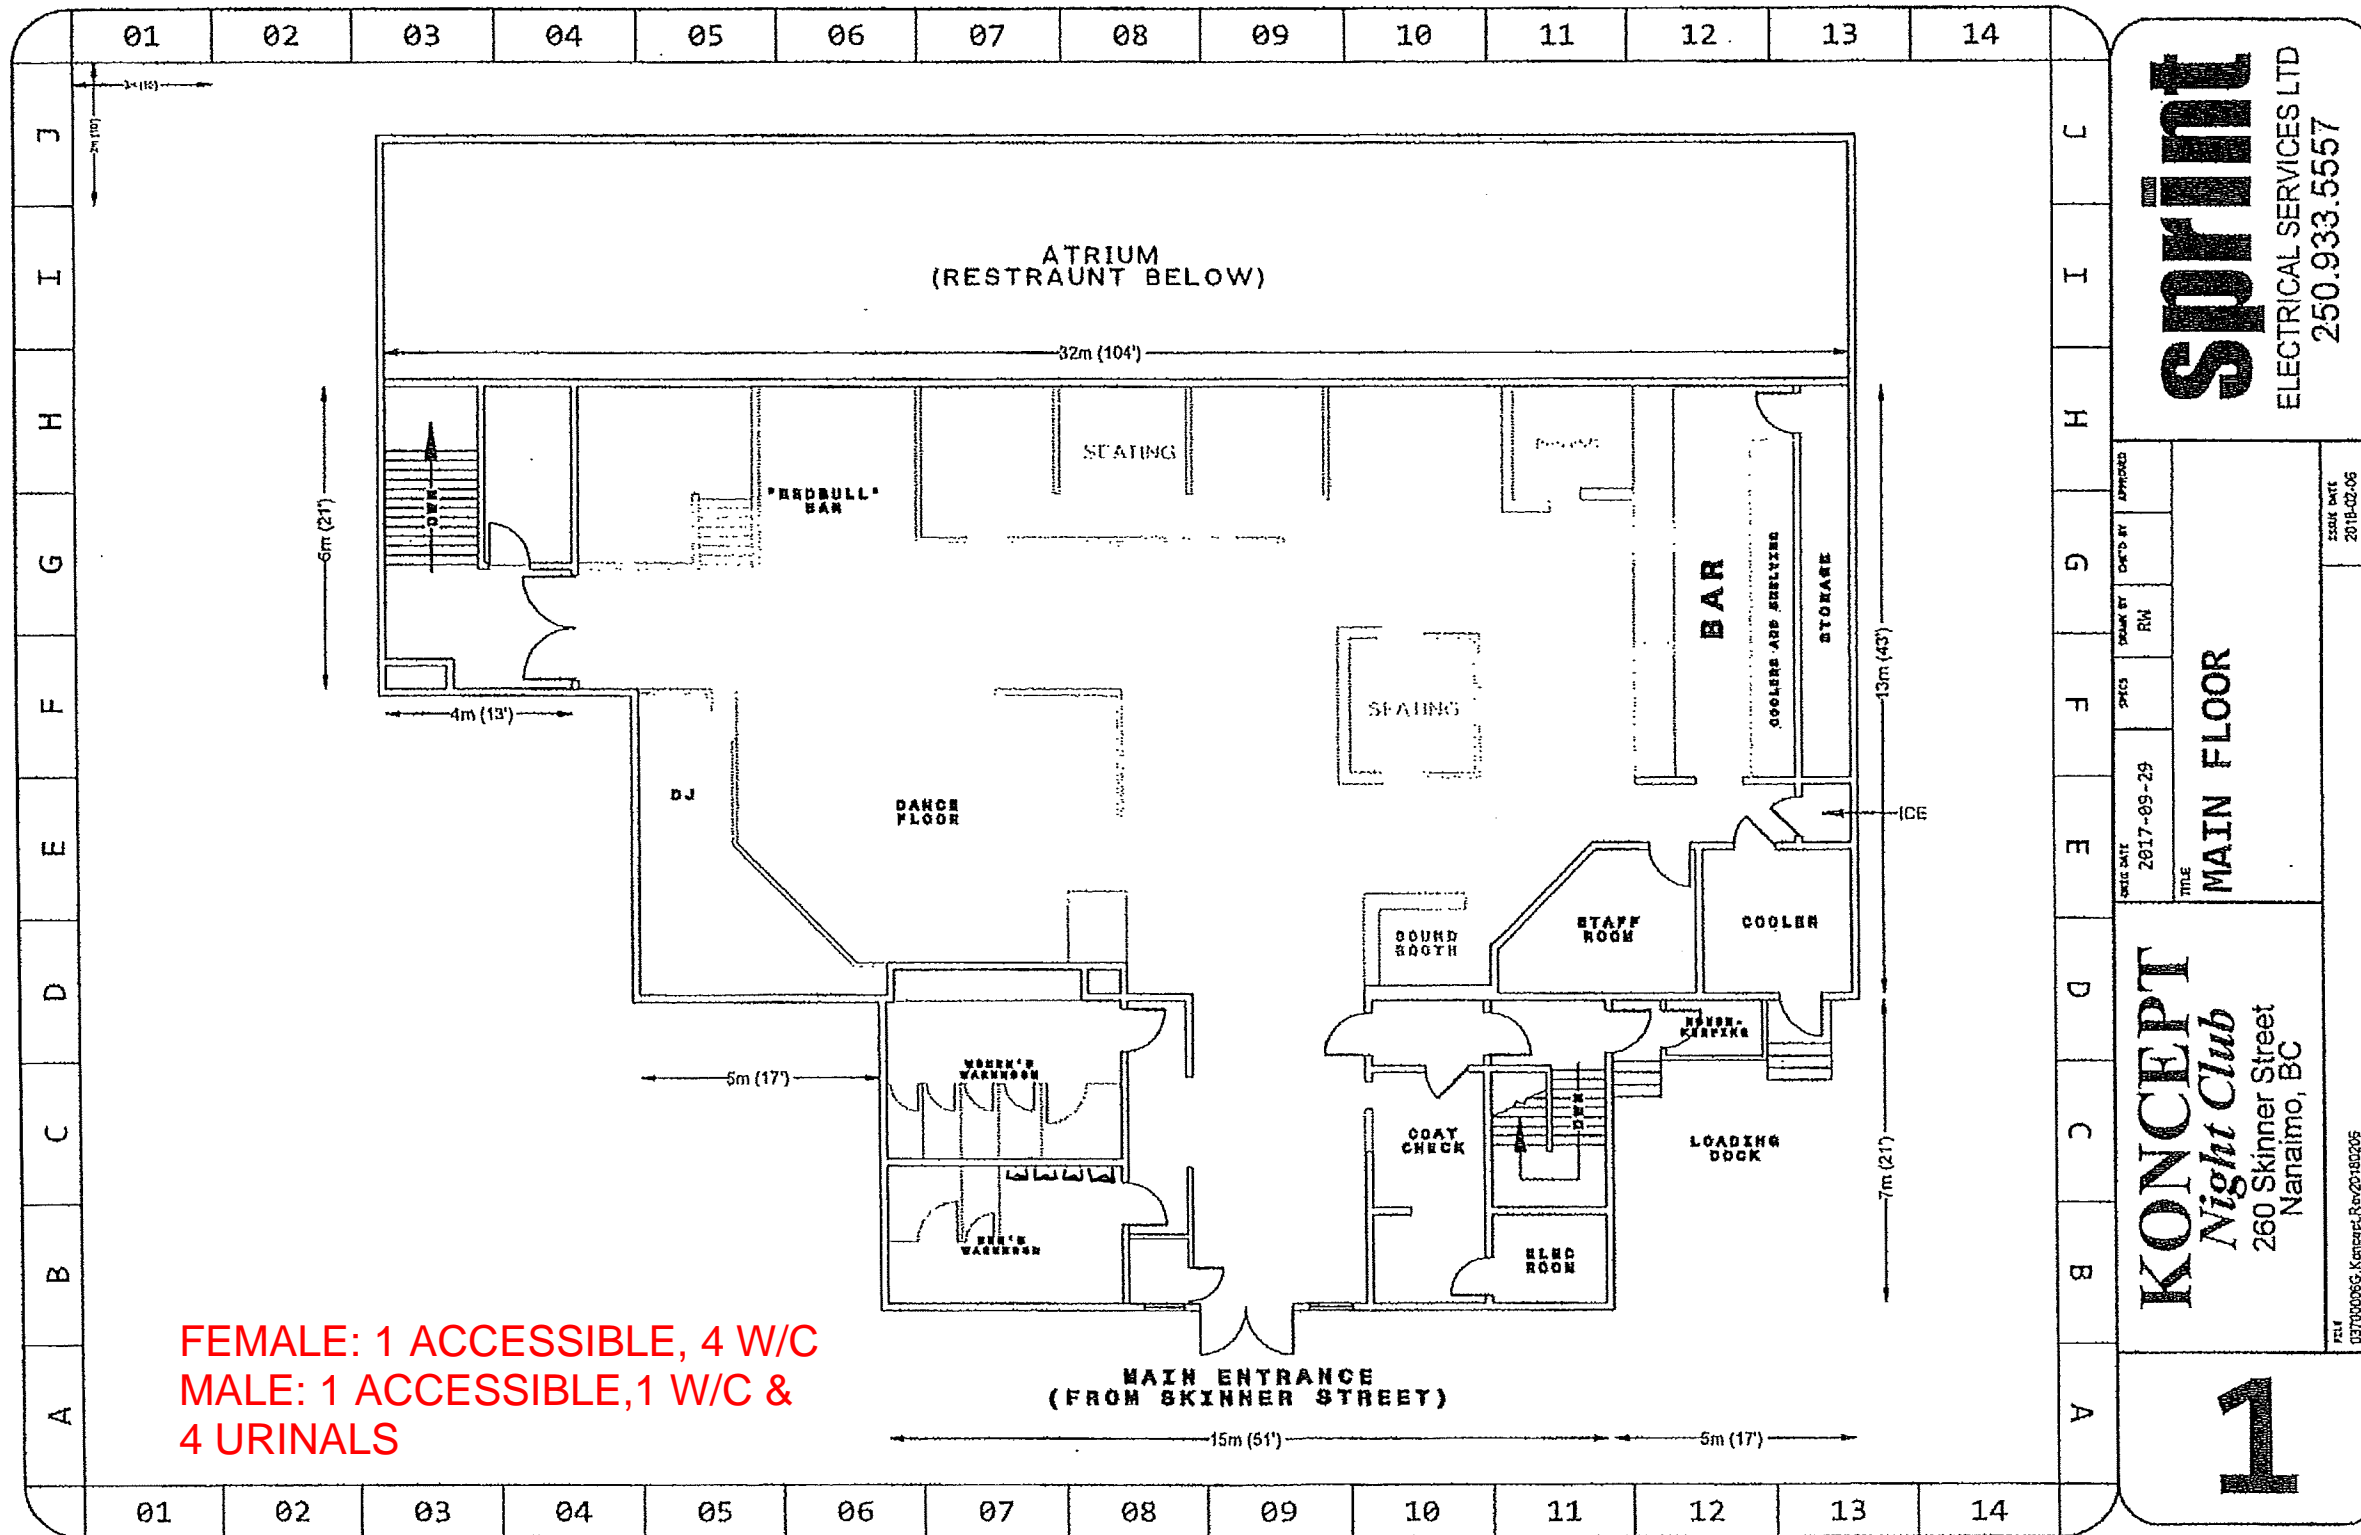

**FEMALE: 1 ACCESSIBLE, 4 W/C
MALE: 1 ACCESSIBLE, 1 W/C &
4 URINALS**

Sprint ELECTRICAL SERVICES LTD 250.933.5557								
<table border="1" style="width: 100%; border-collapse: collapse;"> <tr> <td style="width: 20%;">DATE 2017-09-29</td> <td style="width: 20%;">DESIGN BY R/W</td> <td style="width: 20%;">CHECKED BY R/W</td> <td style="width: 20%;">APPROVED</td> </tr> <tr> <td colspan="4" style="text-align: center;">MAIN FLOOR</td> </tr> </table>	DATE 2017-09-29	DESIGN BY R/W	CHECKED BY R/W	APPROVED	MAIN FLOOR			
DATE 2017-09-29	DESIGN BY R/W	CHECKED BY R/W	APPROVED					
MAIN FLOOR								
KONCEPT <i>Night Club</i> 260 Skinner Street Nanaimo, BC								
1								



COMMUNITY DEVELOPMENT

PLANS REVIEWED FOR
BUILDING PERMIT No. 20180313120242175
DATE: 03/13/2018
REVIEWED BY: SRuthven

PLANS HAVE BEEN REVIEWED FOR
GENERAL CONFORMANCE WITH CURRENT
CITY OF NANAIMO BYLAWS &
B.C. BUILDING CODE REQUIREMENTS
DRAWINGS MUST BE KEPT ON
JOBSITE DURING CONSTRUCTION