

EVERGREEN WAY



REVISED JANUARY 28TH 2013

SCALE: 1 = 200 metric

1.5 CONC. SIDEWALK
CONC CURB
GUTTER

EDGE OF PAVEMENT

BOULEVARD

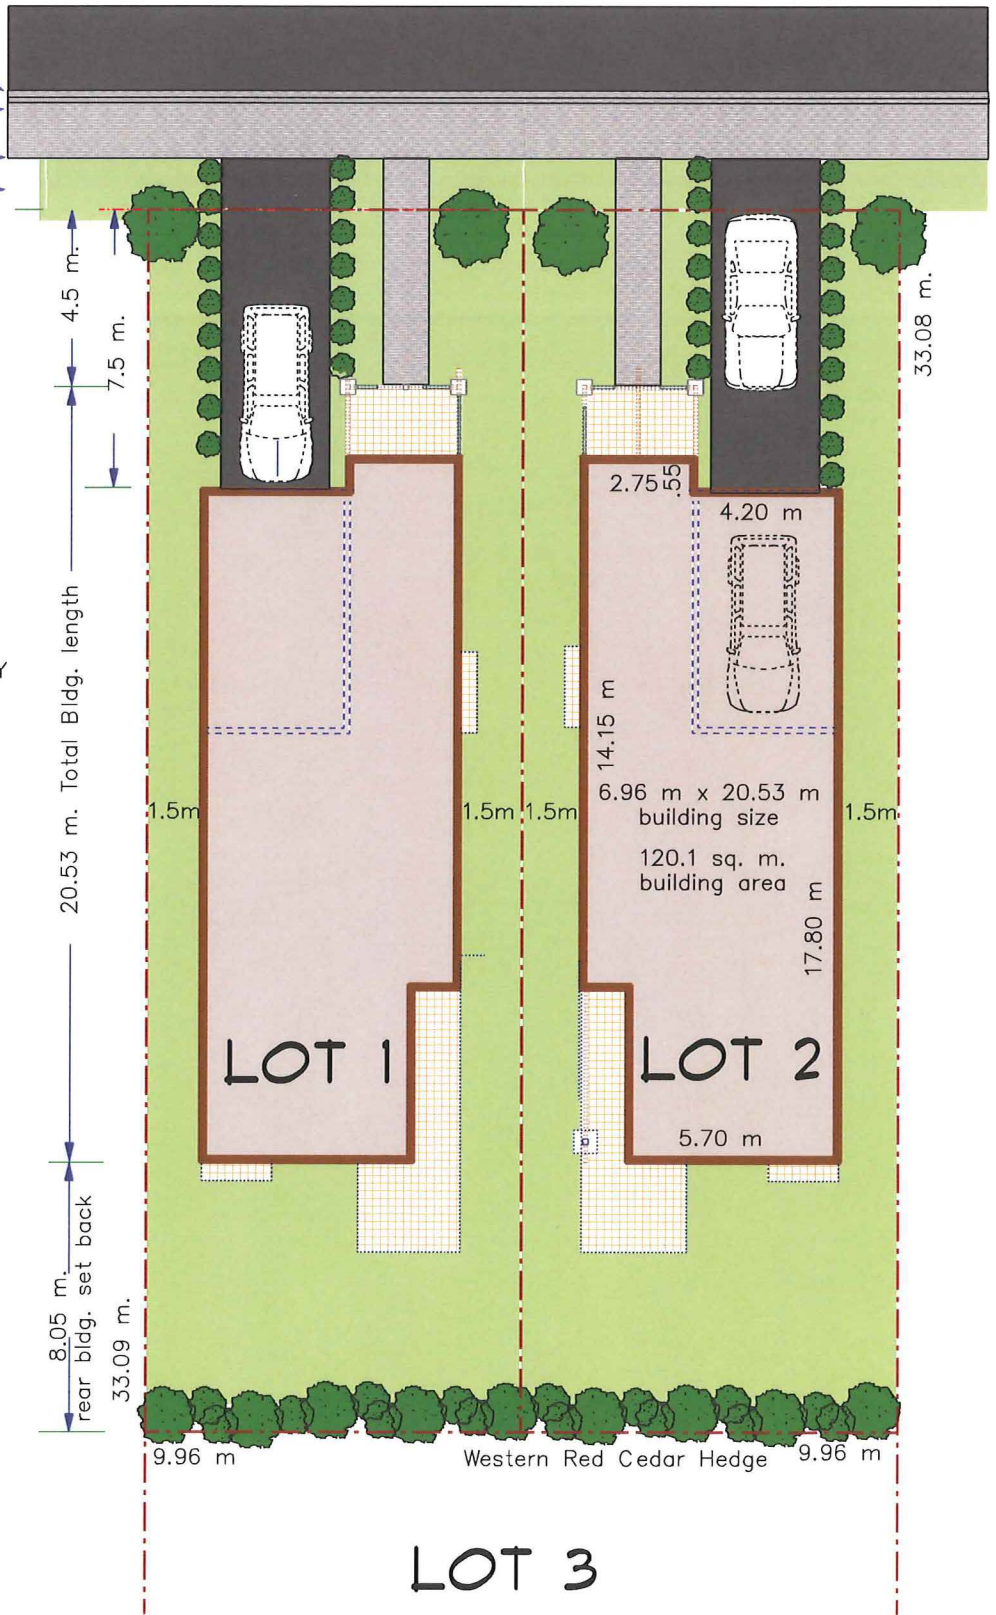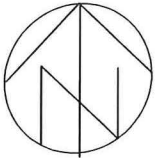


SITE DATA

CIVIC ADDRESS : _____ EVERGREEN WAY
 EXSITING LEGAL DESCRIPTION
 LOT A, DISTRICT LOT 28,
 WELLINGTON DIST.,
 PLAN 12176

NEW LOT AREAS = 329.60 SQ. M.

BUILDING AREA 120.1 SQ. M.
 COVERED PORCH 5.8 SQ. M.
 REAR DECK 11.5 SQ. M.
 LOT COVERAGE 40 %
 BUILDING HEIGHT 7.80 M.

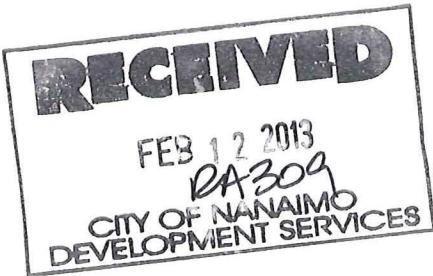

PROPOSED SITE PLAN - 1