



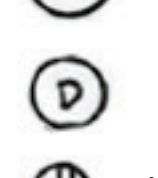






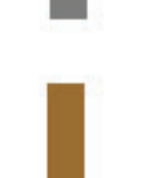
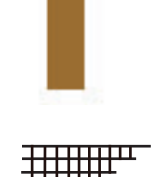



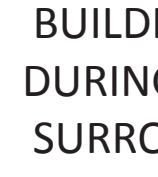
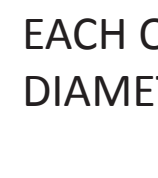
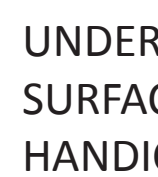
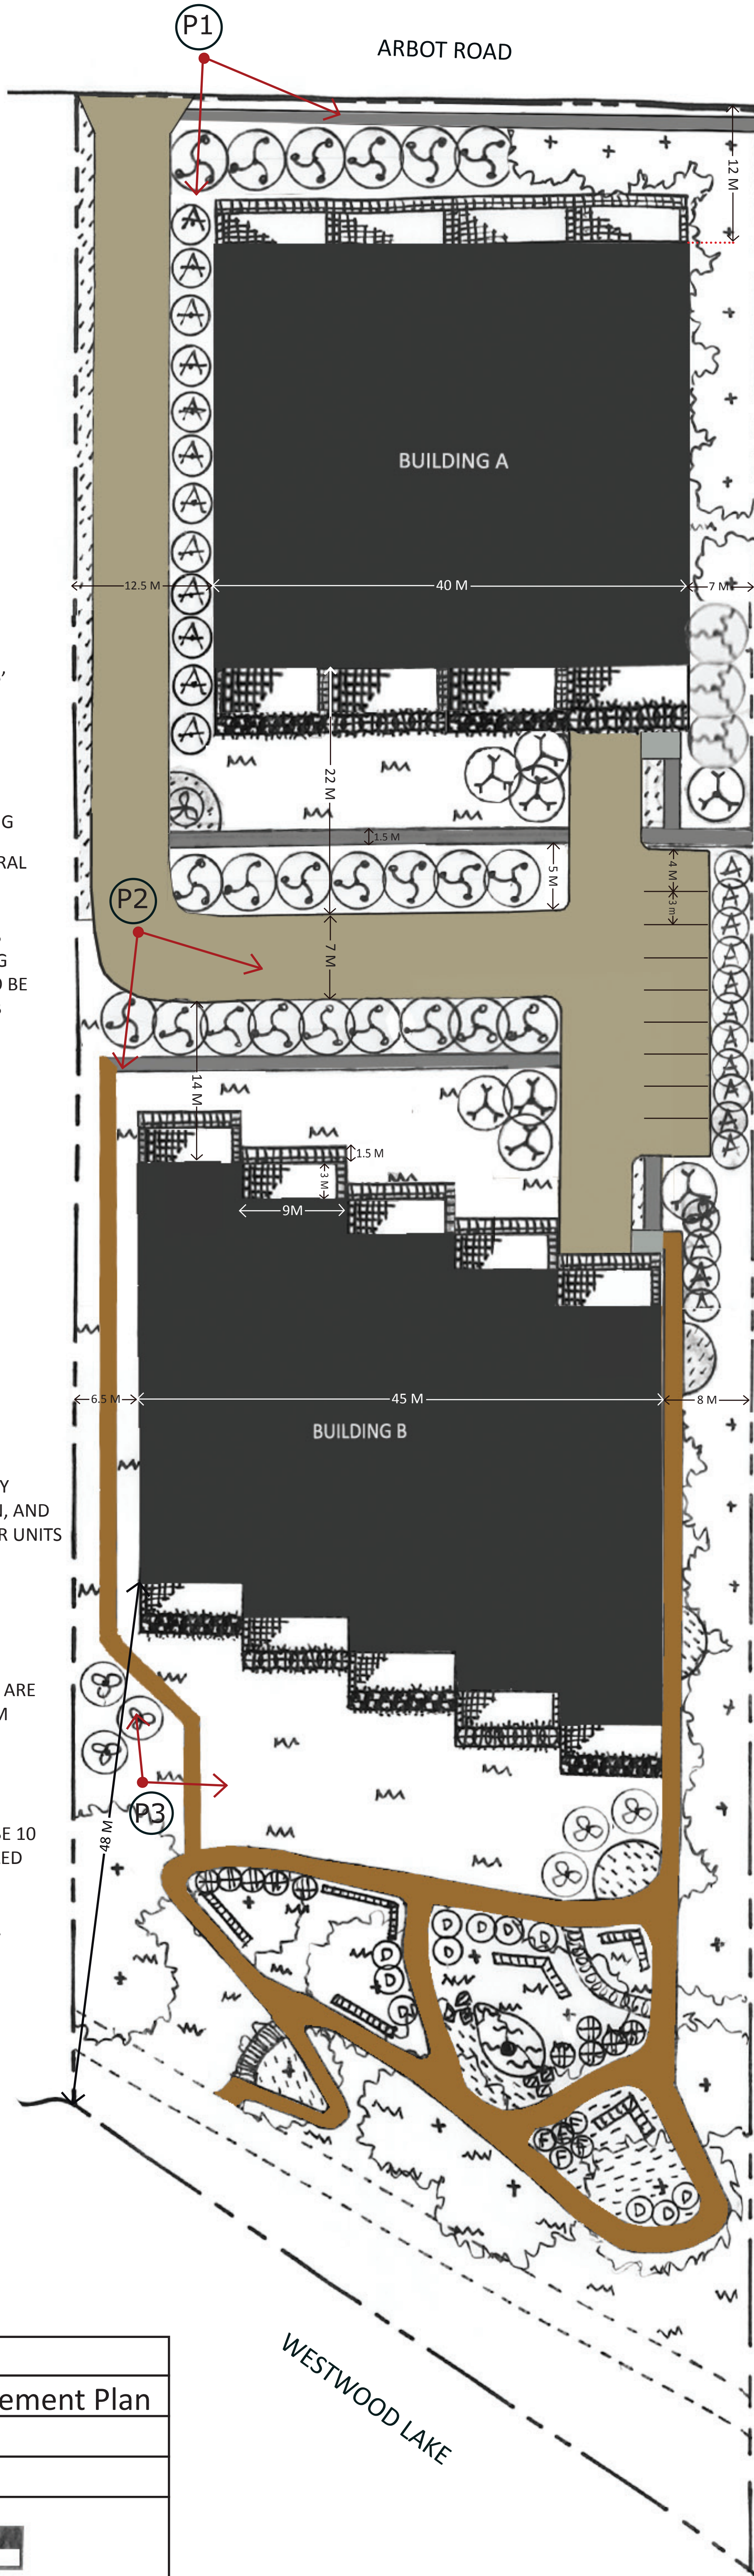


-  (22) ACER *negundo* 'Flamingo'
-  (8) ACER *palmatum*
-  (3) SLAIX *purpurea*
-  (8) RHODODENDRON *barbatum*
-  (26) SYRINGA *vulgaris* 'Lavender Lady'
-  (11) CORNUS *alba*
-  (10) HYDRANGEA *macrophylla*
-  (5) Native Fern
-  (28) JUNIPERUS *scopulorum* 'Wichita Blue'
-  (21) THUJA *occidentalis* 'Yellow Ribbon'
-  CONCRETE PAD
-  DRIVEWAY, PARKADE ENTRANCES, PARKING
-  LAWN (MOSTLY SOD WITH SEEDED NATURAL GRASSES BEHIND THE SOUTH BUILDING, UNDER TREES AND NEAR THE LAKE)
-  FABRIC AND MULCH BEDS WITH VARIOUS SHRUBS AND PERENNIALS. (SEE PLANTING PLAN). ONLY NATIVE RIPARIAN PLANTS TO BE USED IN THE BEDS SOUTH OF BUILDING B POND AND FOUNTAIN
-  CONCRETE SIDEWALKS
-  CRUSHED GRANITE GRAVEL PATHS
-  STAMPED CONCRETE PATIO
-  WOODEN BENCHES
-  2 METER HIGH WOODEN TRELLIS AND IVY VINES PLANTED ON THE SIDES, BETWEEN, AND AROUND THE PATIOS ON GROUND FLOOR UNITS

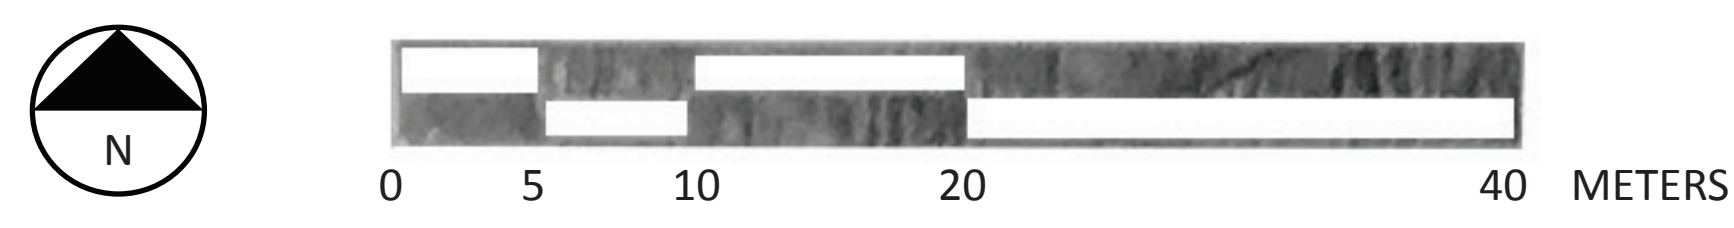
VEGETATION MANAGEMENT: EXISTING TREES THAT ARE NOT IN THE WAY OF NEW TREES, BUILDINGS OR ROADS ARE TO REMAIN, AND DURING CONSTRUCTION THEY ARE TO BE SURROUNDED BY PROTECTION BARRIERS THAT ARE THE APPROPRIATE DISTANCE AWAY FROM FROM EACH ONE ACCORDING TO THEIR TRUNK DIAMETER.

PARKING: EACH BUILDING WILL HAVE 45 UNDERGROUND PARKING SPOTS. THERE WILL BE 10 SURFACE VISITOR SPOTS, INCLUDING 2 OVERSIZED HANDICAPPED SPOTS.

MAXIMUM BUILDING HEIGHTS WILL BE 12.5 M.



PROJECT: 2367 Arbot Road
 DRAWING: Landscape and Vegetation Management Plan
 CLIENT: White Lion Development Ltd.
 DESIGNER: Emily Ferguson (M-LARC)



RECEIVED
 RA 424
 2018-DEC-18
 Current Planning