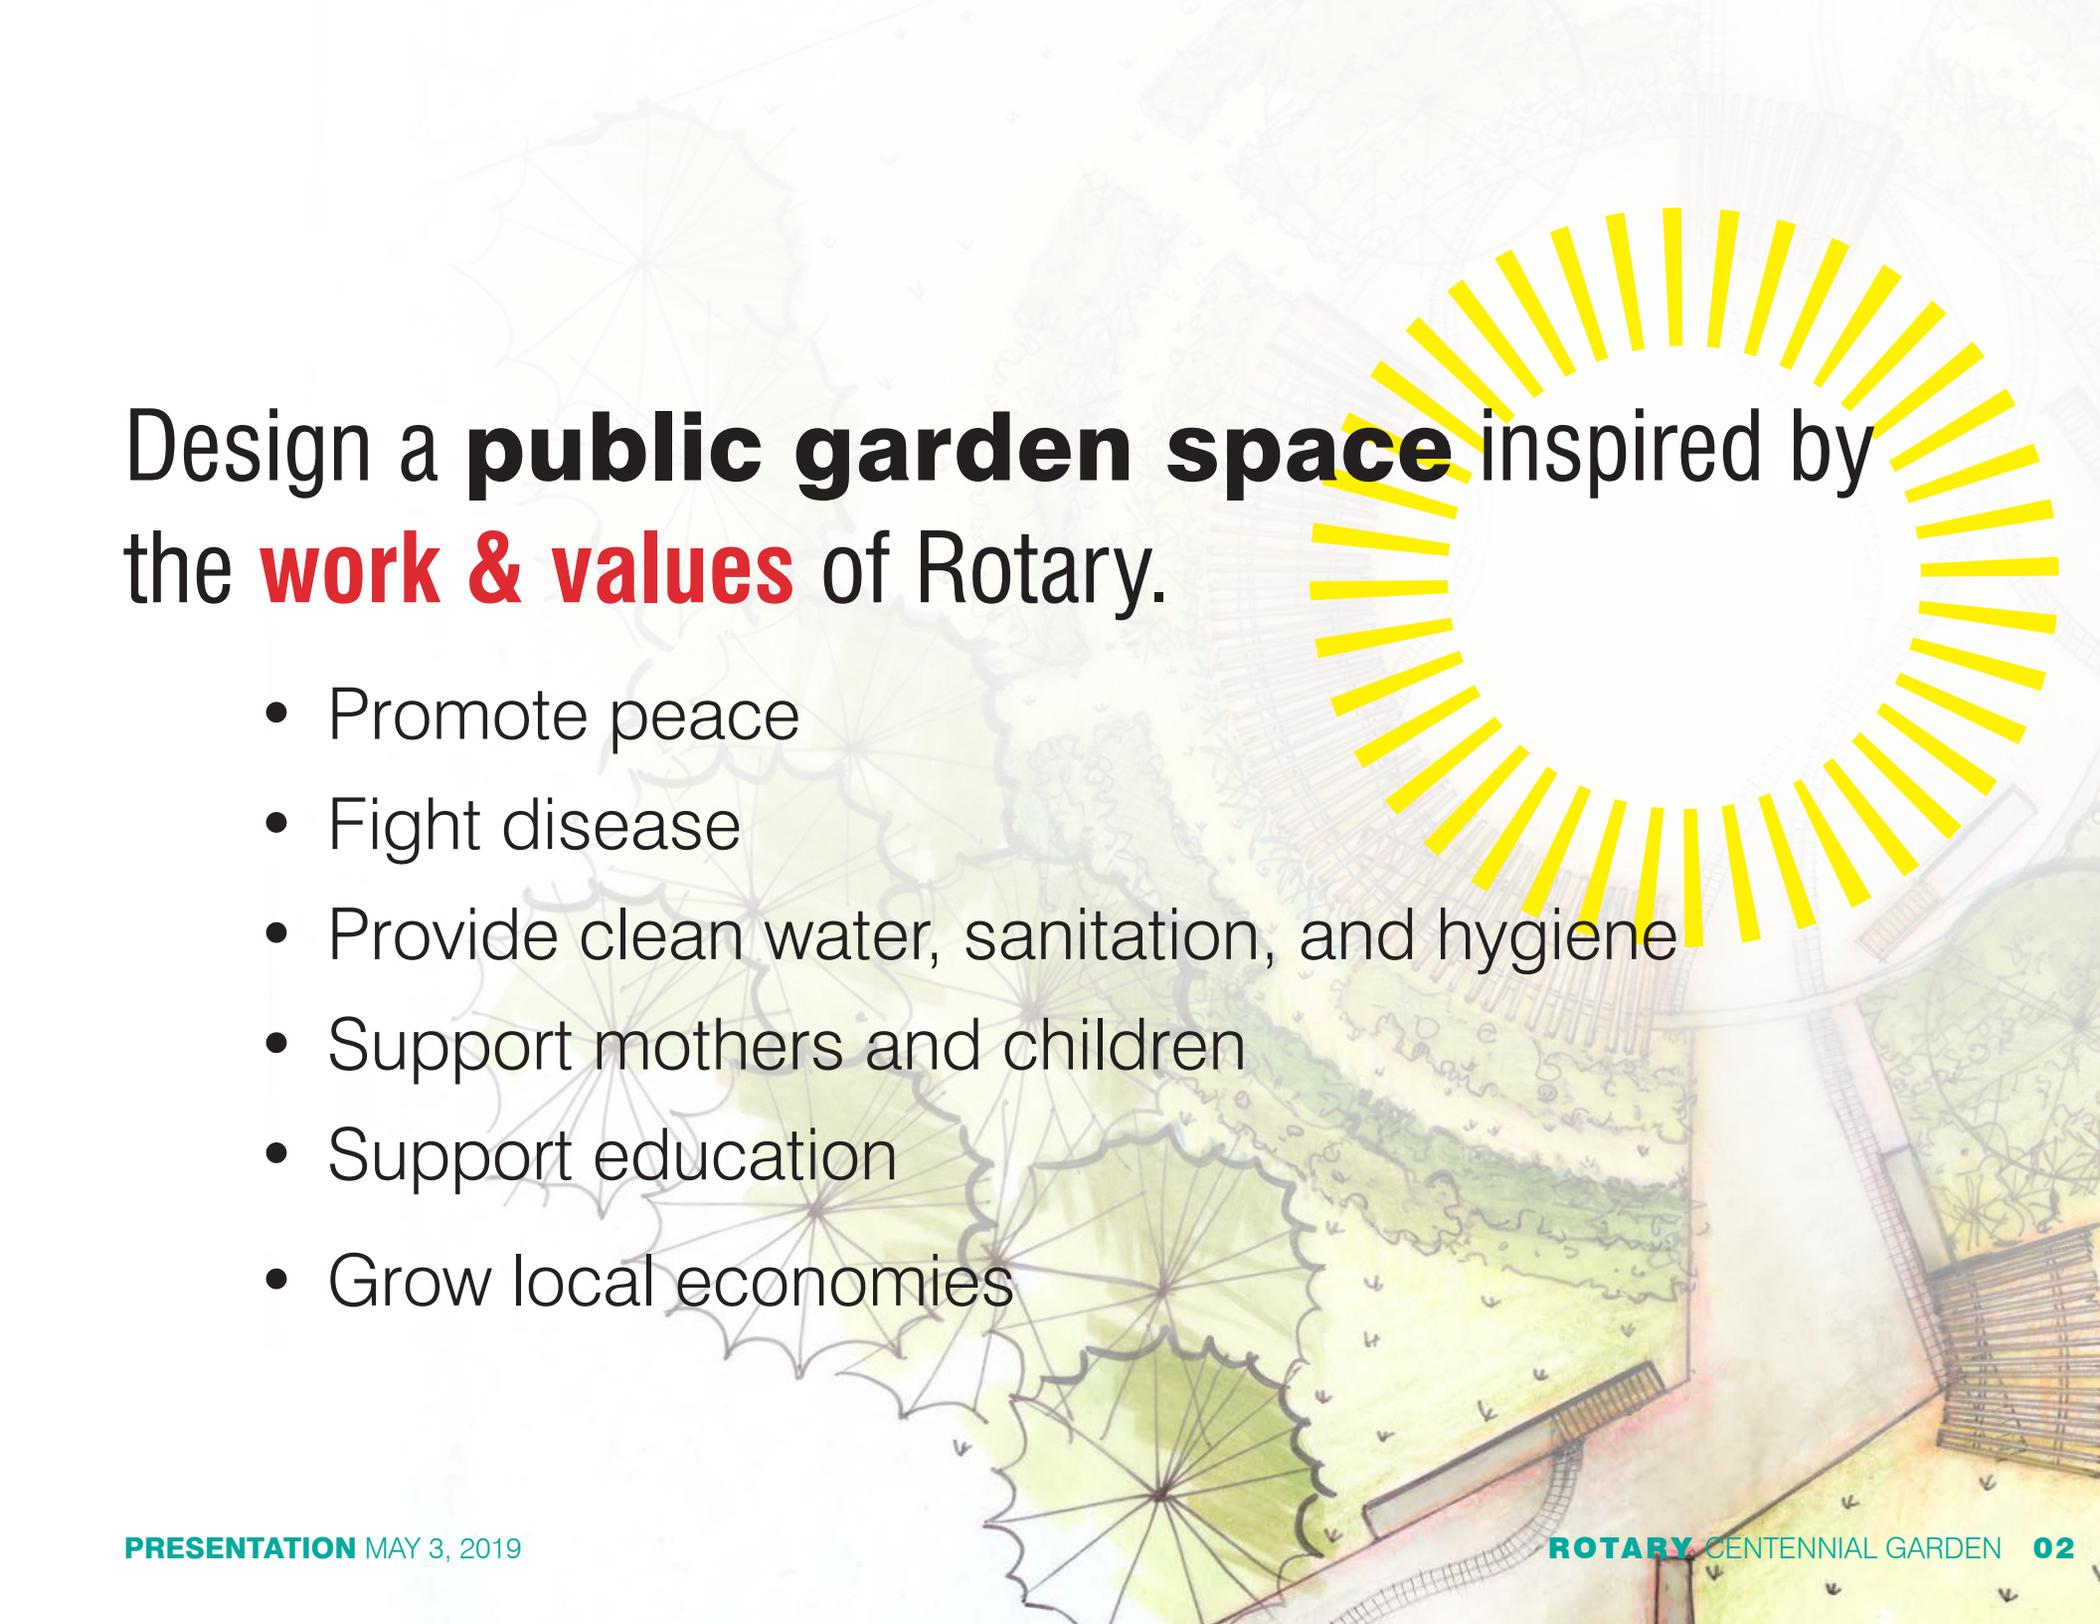


The background is a detailed landscape architectural plan. It features several large, overlapping circular patterns with radial lines, suggesting tree canopies or garden beds. A prominent feature is a large circular structure on the right side, composed of numerous teal-colored rectangular segments arranged in a ring. The plan also shows various paths, walkways, and smaller garden elements in shades of green and brown.

Design a **public garden space** that represents the **100 years of service** the **Rotary Club of Nanaimo** has given to our community.

The background features a detailed architectural drawing of a garden layout, showing various plant beds, walkways, and a central area. Overlaid on the right side of the drawing is a large, stylized sunburst graphic composed of numerous yellow rectangular rays radiating from a central point.

# Design a **public garden space** inspired by the **work & values** of Rotary.

- Promote peace
- Fight disease
- Provide clean water, sanitation, and hygiene
- Support mothers and children
- Support education
- Grow local economies



Design a **public garden space** inspired by the **place - the shoreline.**

# Maffeo Sutton Park



Green Space/ Lawn

Rotary Centennial Garden

Waterfront Walkway

Entrance/Gathering Nodes

Playspace

Pathway/Circulation

Swyalana Lagoon Expansion

# DESIGN CONCEPT

Inspired by the **inter-tidal coastline** of **Nanaimo**



# DESIGN CONCEPT

Inspired by the **intertidal coastline** of **Nanaimo**



# DESIGN CONCEPT

Inspired by the **intertidal coastline** of **Nanaimo**



MILLSTONE RIVER

WATERFRONT WALKWAY

GARDEN ENTRANCE

BENCHES

PERGOLA 2 GARDEN ENTRANCE

PERGOLA 1 MAIN STRUCTURE

ROTARY LOGO SET IN GROUND

GRASS PATH THROUGH PLANTING

PLANTING LAYERED COASTAL PLANTS

EXISTING TREES

BENCHES

PERGOLA 3

WATERFRONT WALKWAY

SALISH SEA

GRASS

PAVERS

PAVERS

PAVERS

PAVERS

GRASS



PLAYGROUND


LANDSCAPE LEGEND	
SYMBOL	DESCRIPTION
	BENCH TYPE 1 (see sheet L3.2, detail 9)
	BENCH TYPE 2 (see sheet L3.2, detail 10)
	SCORED CONCRETE (see sheet L3.01, detail 3)
	CONCRETE UNIT PAVER TYPE 1 (see sheet L3.01, detail 6)
	CONCRETE UNIT PAVER TYPE 2 (see sheet L3.01, detail 7)
	CONCRETE UNIT PAVER TYPE 3 (see sheet L3.01, detail 8)
	GRASS (see sheet L2.01, detail 1)
	LAYERED PLANTING (see sheet L2.01, detail 1)
	EXISTING DECIDUOUS TREE
	EXISTING EVERGREEN TREE

- LANDSCAPE NOTES**
- It is the Contractor's responsibility to contact the Landscape Architect if the information in this drawing package requires further clarification.
  - Contractor shall refer to the contract specifications for additional requirements.
  - All landscape construction to meet the current edition of the Canadian Landscape Standards as a minimal acceptable standard.
  - Contractor to confirm layout of landscape plan on site with Landscape Architect.
  - Temporary tree protection fencing to be installed at drip line of existing trees to remain. Maintain fencing during construction. No storage of materials or equipment, or any other activities are allowed within the protection zone during construction until final landscape work is done in the vicinity. Remove protective fencing as directed.
  - Irrigation to be designed & built by Contractor. As built drawings required.

Refer to Sheet L1.02 for  
Layout & Lighting Plan.

Refer to Sheet L2.01 for  
Plant List & Planting Plan.

**NOT FOR CONSTRUCTION**

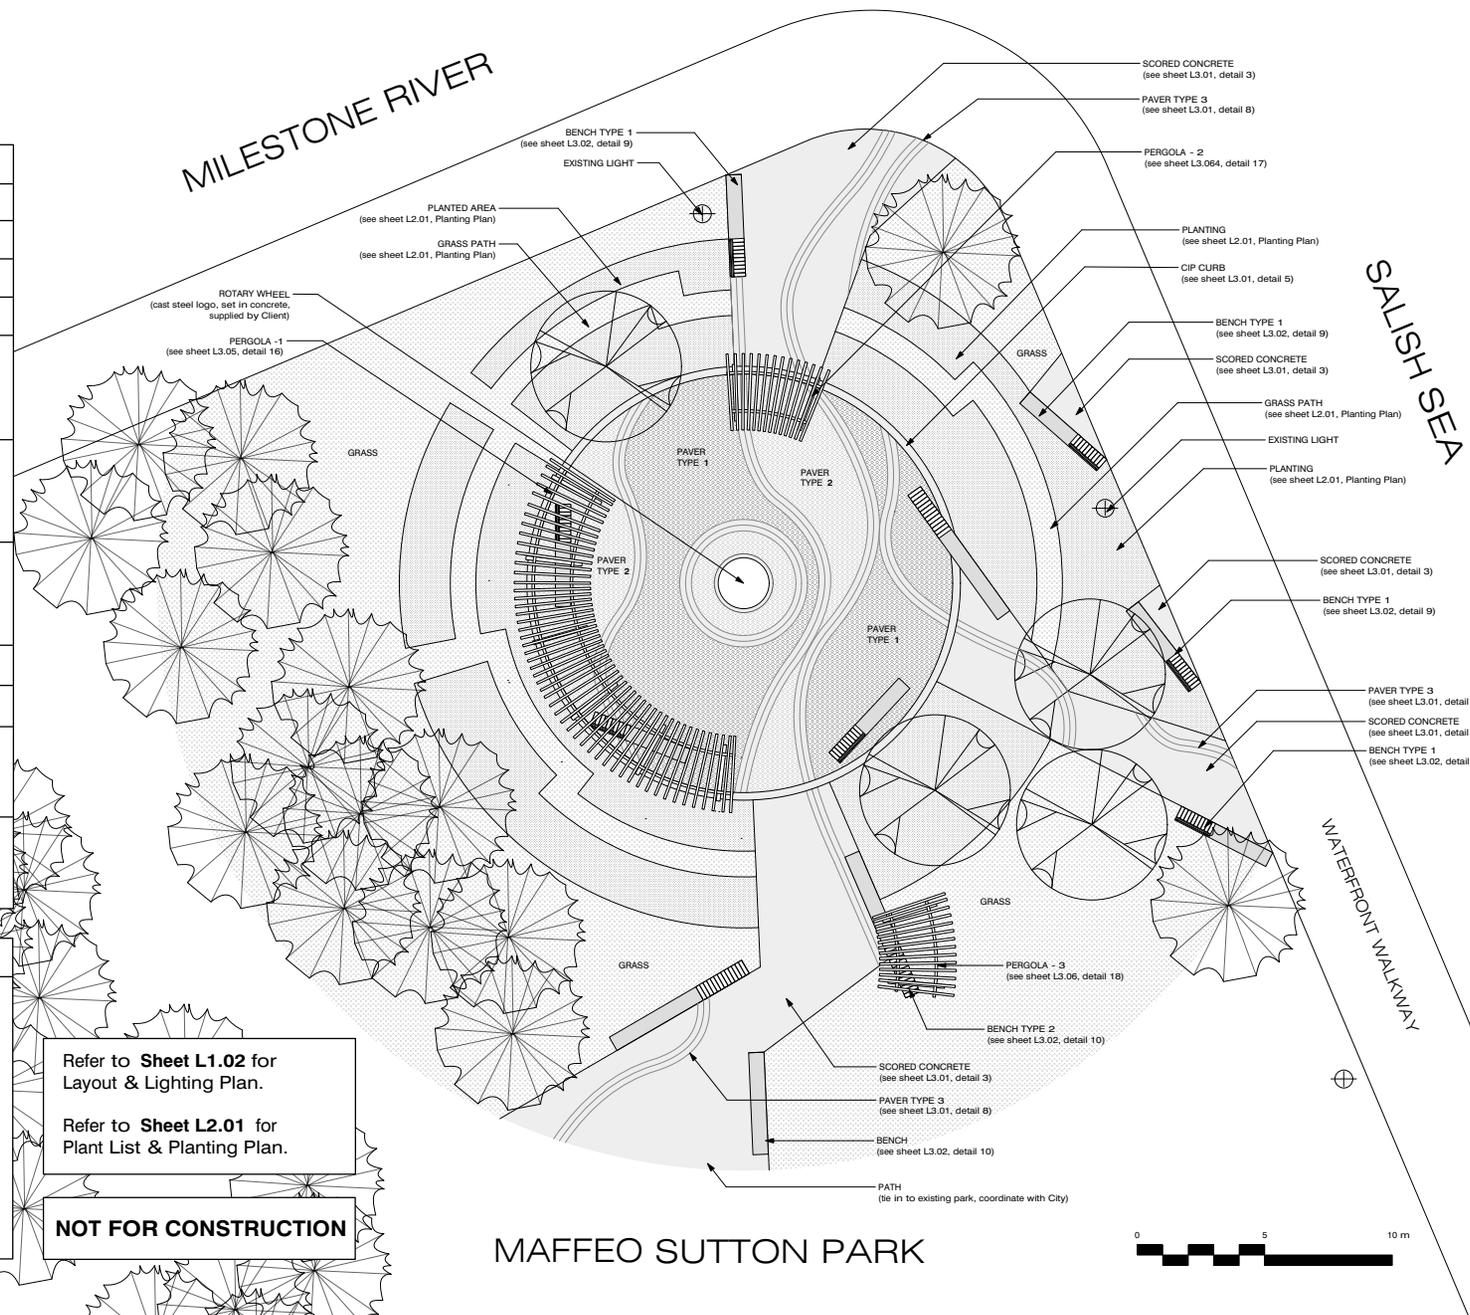

**MAFFEO SUTTON PARK**



**VICTORIA DRAKEFORD**  
LANDSCAPE ARCHITECT  
236 Pine Street Nanaimo BC V9S 2K2  
250-754-4335  
victoria@island.net

**KATE STEFIUK STUDIO**  
1070 Nelson Street Nanaimo BC V9S 2K2  
250-754-8093  
kate.stefiuk@gmail.com

**CLIENT**

**NO. | DATE | ISSUE**

1	1/11/19	ISSUED FOR 90%
2	3/15/19	ISSUED FOR 95%

**NO. | DATE | REVISION**

--	--	--

**PROJECT**

**ROTARY CENTENNIAL GARDEN**  
100 Comox Road  
Nanaimo, B.C.

**LANDSCAPE PLAN**

All drawings and specifications are the copyright property of the Landscape Architect. Use or reproduction of documents in whole or in part is subject to the Landscape Architect's specific consent.

**PROJECT** 17007  
**DB** KS **CB** VD

**SCALE** 1:100  
**DATE** January 10, 2019


**L1.01**

MILESTONE RIVER

WATERFRONT WALKWAY

SALISH SEA

WATERFRONT WALKWAY

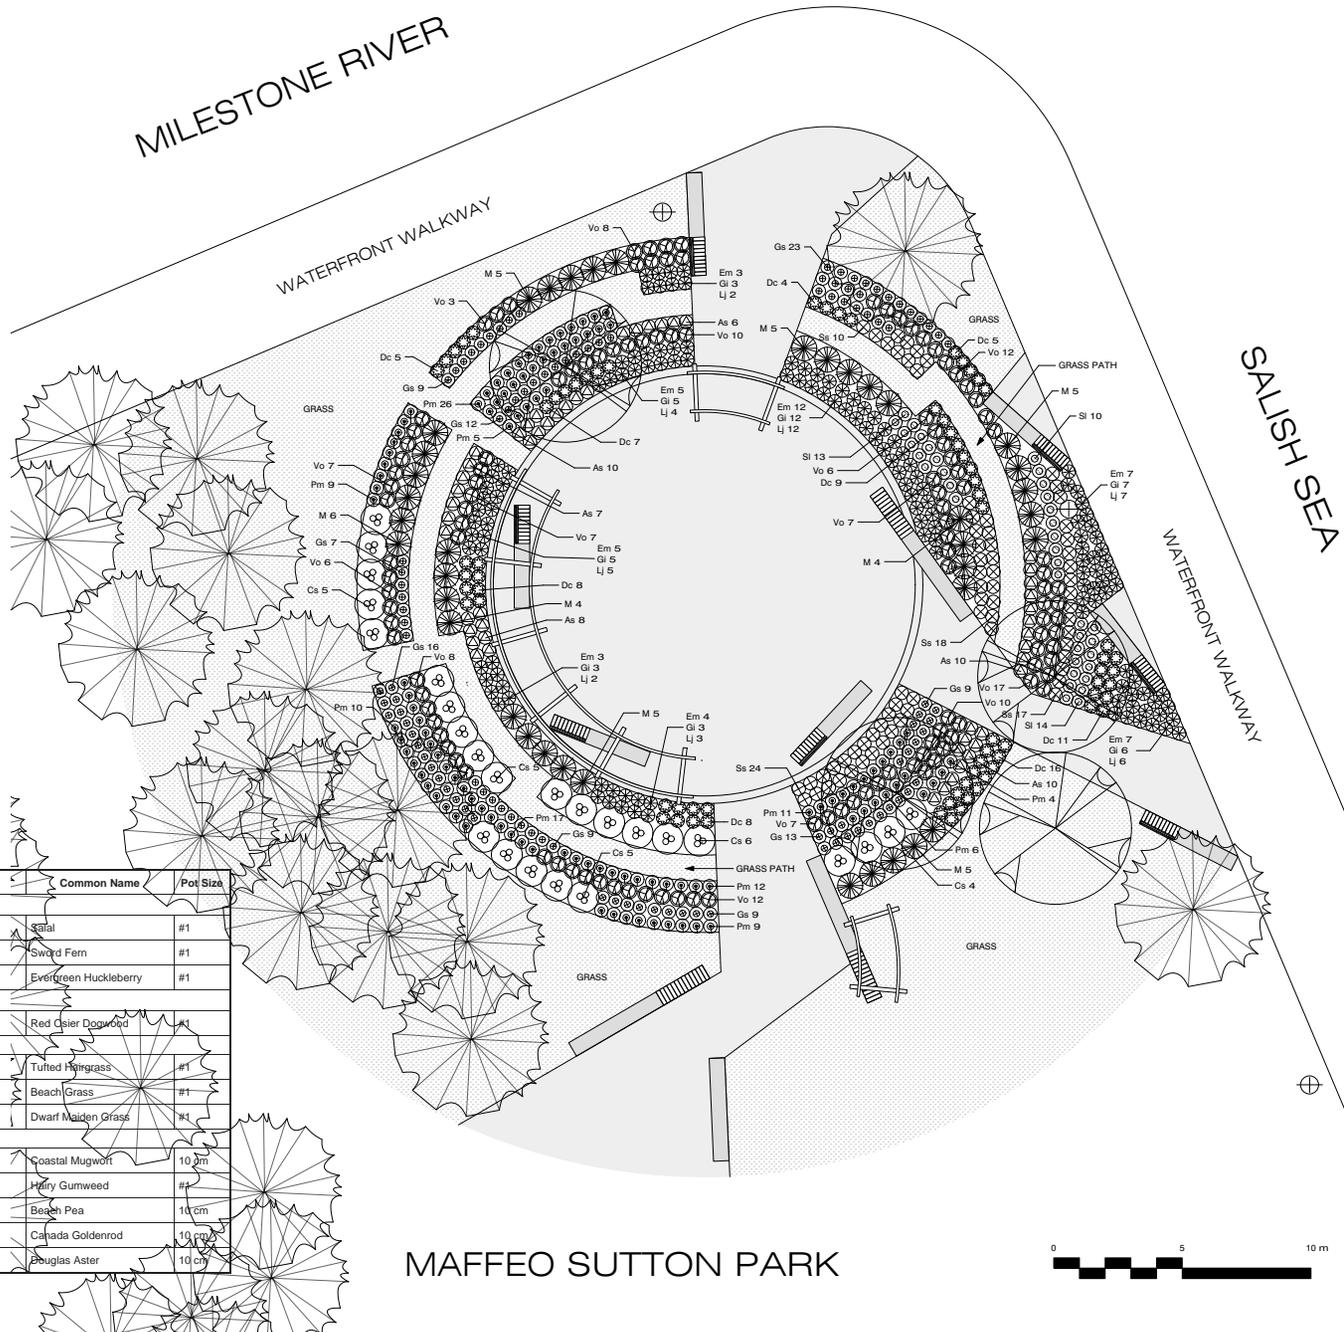

**NOT FOR CONSTRUCTION**

**PLANTING NOTES**

- Contractor is responsible for verifying all plant quantities & confirm plant layout.
- Contractor shall refer to the contract specifications for additional requirements.
- Grass seed to be specified by the City of Nanaimo. Seeding to be in accordance with Section 32 92 19.

**PLANT LIST**

Key	Qty	Symbol	Botanical Name	Common Name	Pot Size
<b>Evergreen Shrubs/Groundcovers/Ferns</b>					
Gs	107	⊙	Gaultheria shallon	Sisal	#1
Pm	109	⊕	Polystichum munitum	Sword Fern	#1
Vo	114	⊗	Vaccinium ovatum	Evergreen Huckleberry	#1
<b>Deciduous Shrubs</b>					
Cs	25	⊗	Cornus sericea	Red Osier Dogwood	#1
<b>Grasses</b>					
Dc	50	⊙	Deschampsia cespitosa	Tufted Hairgrass	#1
Em	46	⊙	Elymus mollis	Beach Grass	#1
M	39	⊙	Miscanthus yaku jima	Dwarf Maiden Grass	#1
<b>Perennials</b>					
As	51	⊙	Artemisia suksdorfii	Coastal Mugwort	10 cm
Gi	44	⊙	Grindelia stricta	Hairy Gumweed	#1
Lj	41	⊙	Lathyrus japonicus	Beach Pea	10 cm
Sl	37	⊙	Solidago lepida	Canada Goldenrod	10 cm
Ss	69	⊙	Symphotrichum subspicatum	Bowglas Aster	10 cm

MAFFEO SUTTON PARK



**VICTORIA DRAKEFORD**  
LANDSCAPE ARCHITECT

236 Pine Street Nanaimo BC V9S 2K2  
250-754-4335  
victoria@island.net

**KATE STEFIUK STUDIO**

1070 Nelson Street Nanaimo BC V9S 2K2  
250-753-8093  
kate.stefiuk@gmail.com

**CLIENT**

NO.	DATE	ISSUE
1	1/11/19	ISSUED FOR 90%
2	3/15/19	ISSUED FOR 95%

NO.	DATE	REVISION
-----	------	----------

**PROJECT**

**ROTARY CENTENNIAL GARDEN**

100 Cormox Road  
Nanaimo, B.C.

**PLANTING PLAN**

All drawings and specifications are the copyright property of the Landscape Architect. Use or reproduction of documents in whole or in part is subject to the Landscape Architect's specific consent.


**PROJECT** 17007  
**DB** RS **CB** VD

**SCALE** 1:100  
**DATE** January 10, 2019


**L2.01**


# DESIGN ELEMENTS

## 1 Structure

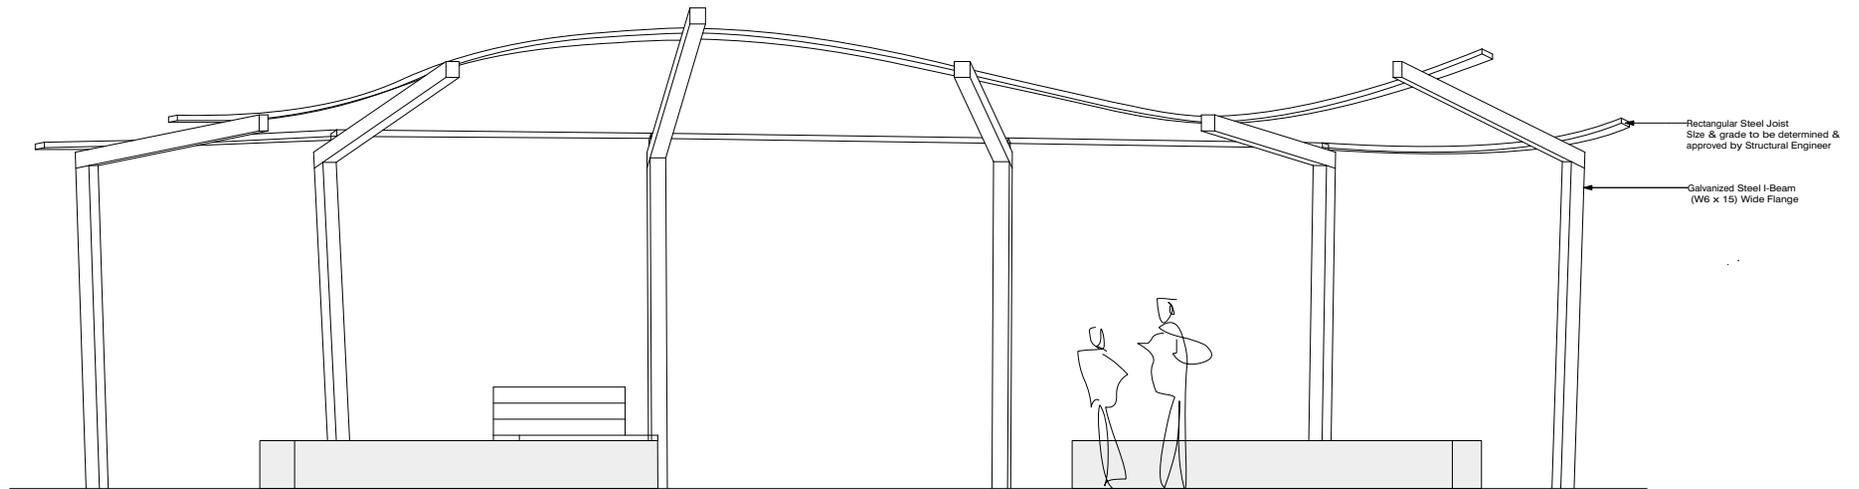

Elevation

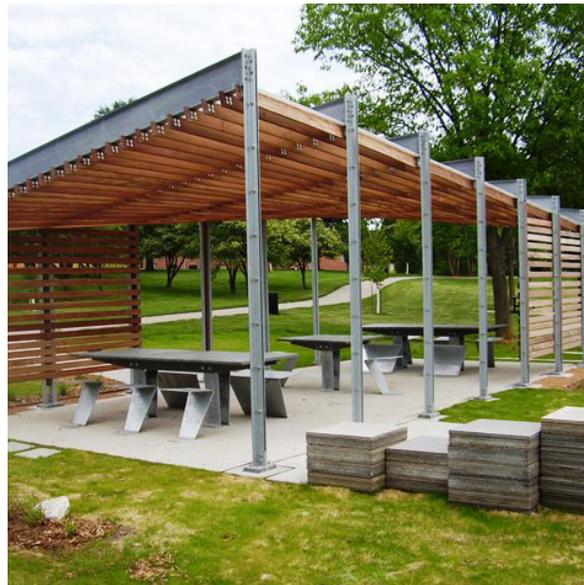

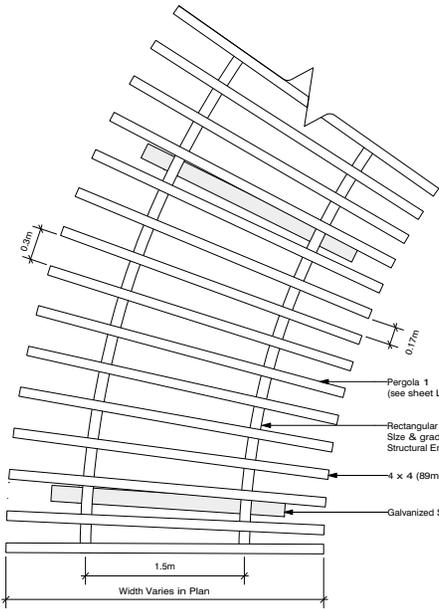

**Notes:**

All structures & footings require approval by Structural Engineer.


All wood to be selected tight knot cedar. No checks, splits, warps or wanes. All cut ends to be properly sealed.

Wood stain finish to be Sikkens Marine Wood, colour to be approved by Landscape Architect.

All finishes, connections and hardware to be approved by Landscape Architect.


All metal fasteners to be hot dipped galvanized.

**Plan**

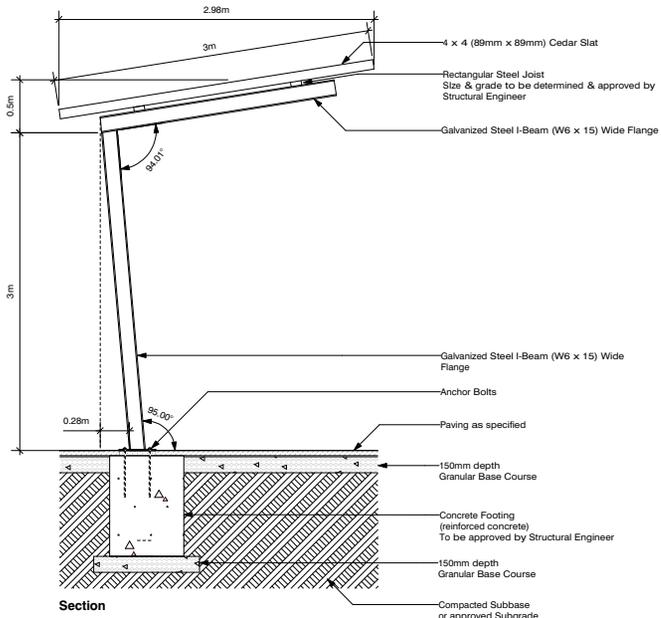

**Section**


**13 Pergola Post Type 1**  
 Scale: 1:25 Section / Plan

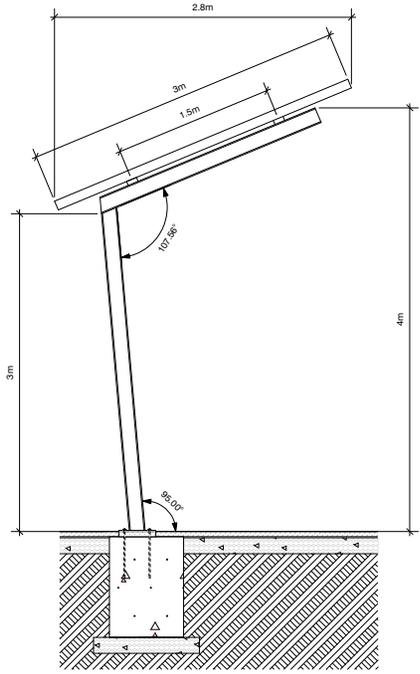

**Section**

**14 Pergola Post Type 2**  
 Scale: 1:25 Section

**NOT FOR CONSTRUCTION**

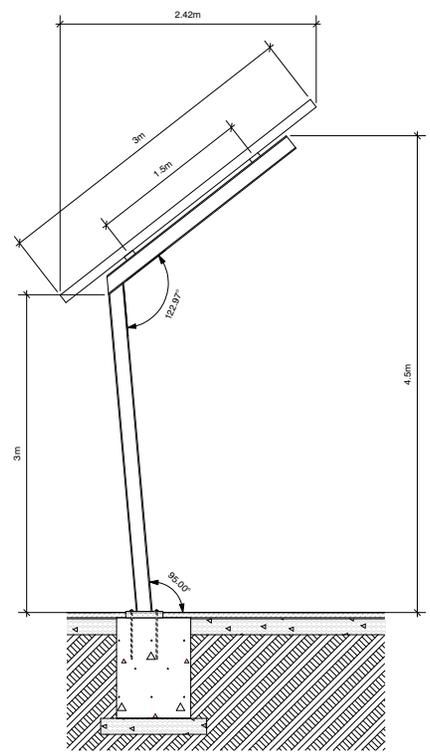

**Section**

**15 Pergola Post Type 3**  
 Scale: 1:25 Section

**CLIENT**

NO.	DATE	ISSUE
1	1/11/19	ISSUED FOR 90%
2	3/15/19	ISSUED FOR 95%

NO.	DATE	REVISION
-----	------	----------

**PROJECT**

**ROTARY CENTENNIAL GARDEN**

100 Cormox Road  
 Nanaimo, B.C.


**LANDSCAPE DETAILS**

All drawings and specifications are the copyright property of the Landscape Architect. Use or reproduction of documents in whole or in part is subject to the Landscape Architect's specific consent.


**PROJECT** 17007  
**DB** HS **CB** VD

**SCALE** NTS  
**DATE** January 10, 2019

**NOT FOR CONSTRUCTION**

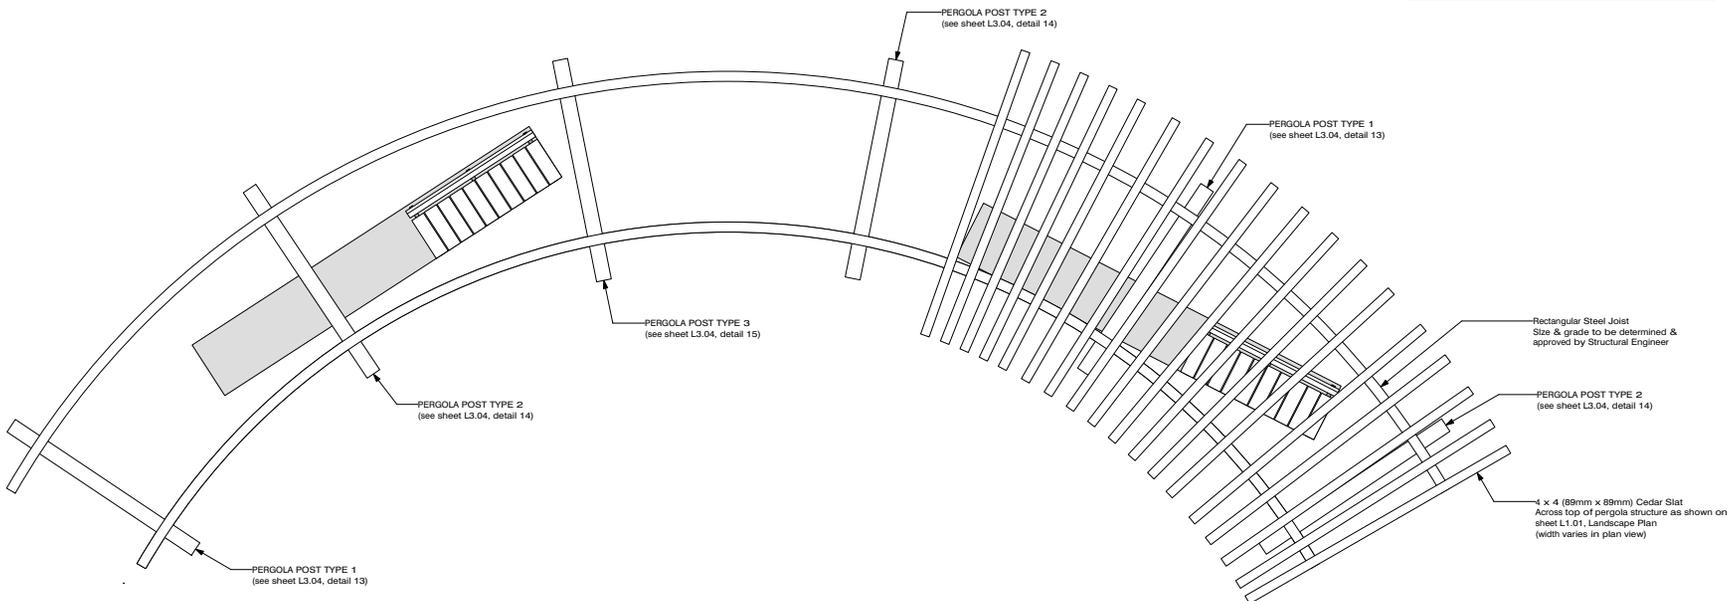

Plan

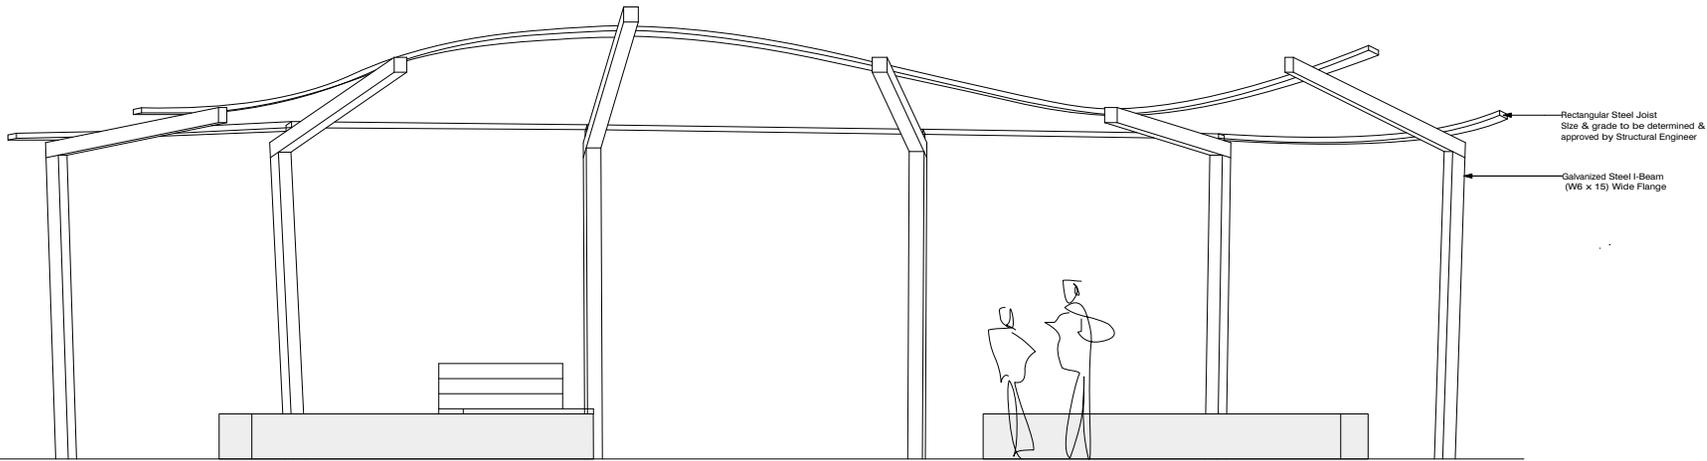

Elevation

**VICTORIA DRAKEFORD**  
LANDSCAPE ARCHITECT  
236 Pine Street Nanaimo BC V9S 2K2  
250-754-4335  
victoria@island.net

**KATE STEFIUK** STUDIO  
1070 Nelson Street Nanaimo BC V9S 2K2  
250-753-8093  
kate.stefiuk@gmail.com

CLIENT

NO.	DATE	ISSUE
1	1/11/19	ISSUED FOR 90%
2	3/15/19	ISSUED FOR 95%

NO.	DATE	REVISION
-----	------	----------

**PROJECT**  
**ROTARY CENTENNIAL GARDEN**  
100 Cormax Road  
Nanaimo, B.C.

**LANDSCAPE DETAILS**

All drawings and specifications are the copyright property of the Landscape Architect. Use or reproduction of documents in whole or in part is subject to the Landscape Architect's specific consent.

<b>PROJECT</b>	17007
<b>DB</b>	RS CB VD
<b>SCALE</b>	NTS
<b>DATE</b>	January 10, 2019

**L3.05**

**NOT FOR CONSTRUCTION**


**VICTORIA DRAKEFORD**  
 LANDSCAPE ARCHITECT  
 236 Pine Street Nanaimo BC V9S 2K2  
 250-754-4335  
 victoria@island.net

**KATE STEFIUK STUDIO**  
 1070 Nelson Street Nanaimo BC V9S 2K2  
 250-753-8093  
 kate.stefiuk@gmail.com


**CLIENT**

NO.	DATE	ISSUE
1	1/11/19	ISSUED FOR 90%
2	3/15/19	ISSUED FOR 95%


NO.	DATE	REVISION
-----	------	----------

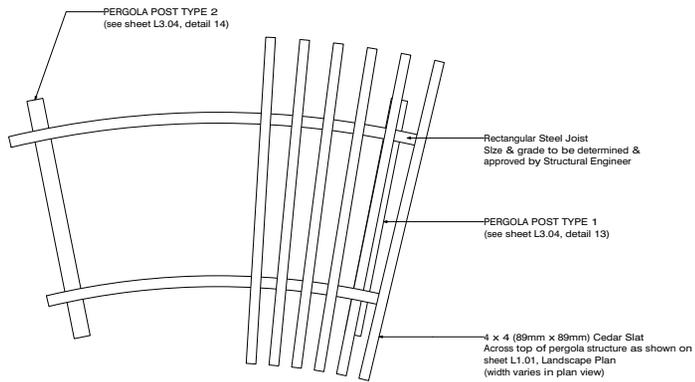


Plan

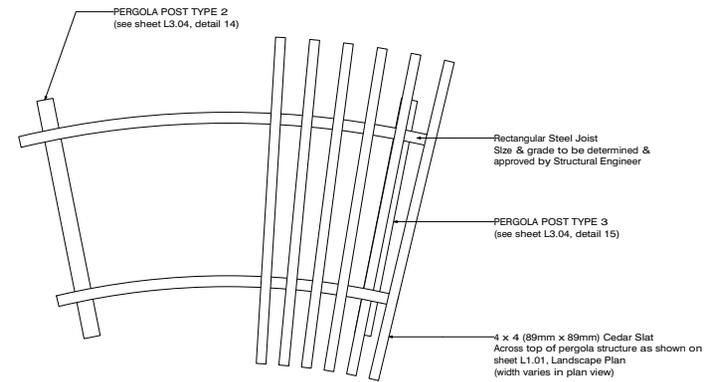

Plan

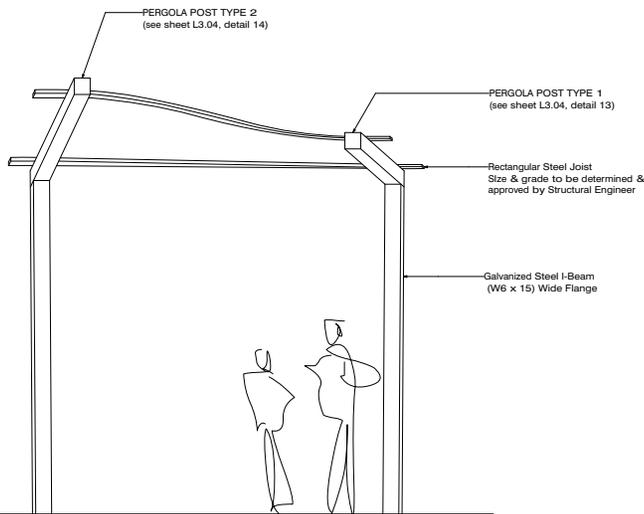

Elevation

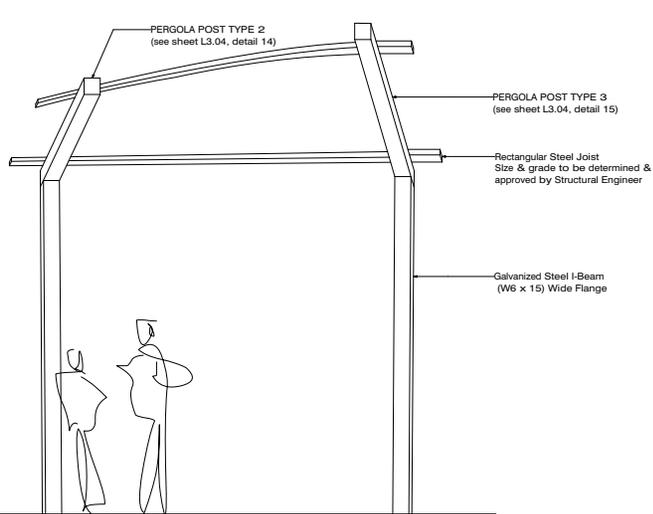

Elevation

17  
L3.06

**Pergola - 2**  
 Scale: 1:25

Elevation / Plan

18  
L3.06

**Pergola - 3**  
 Scale: 1:25

Elevation / Plan

**PROJECT**

**ROTARY CENTENNIAL GARDEN**

100 Cornov Road  
 Nanaimo, B.C.

**LANDSCAPE DETAILS**

All drawings and specifications are the copyright property of the Landscape Architect. Use or reproduction of documents in whole or in part is subject to the Landscape Architect's specific consent.

**PROJECT** 17007  
**DB** KS **CB** VD

**SCALE** NTS  
**DATE** January 10, 2019



**L3.06**



# DESIGN ELEMENTS

## 1 Structure Lighting





# DESIGN ELEMENTS

## 2 Benches

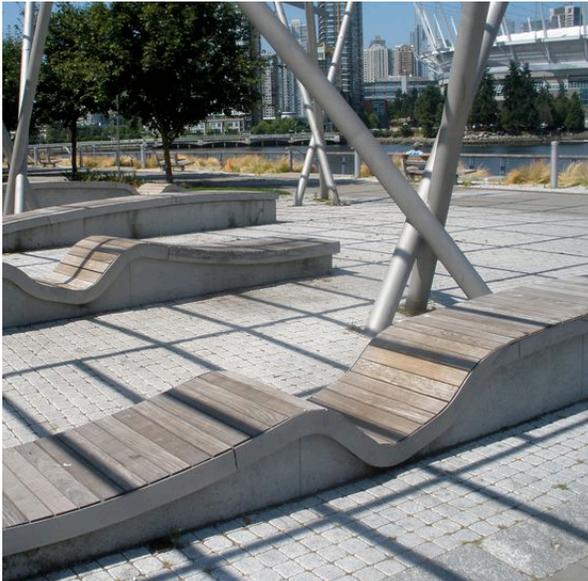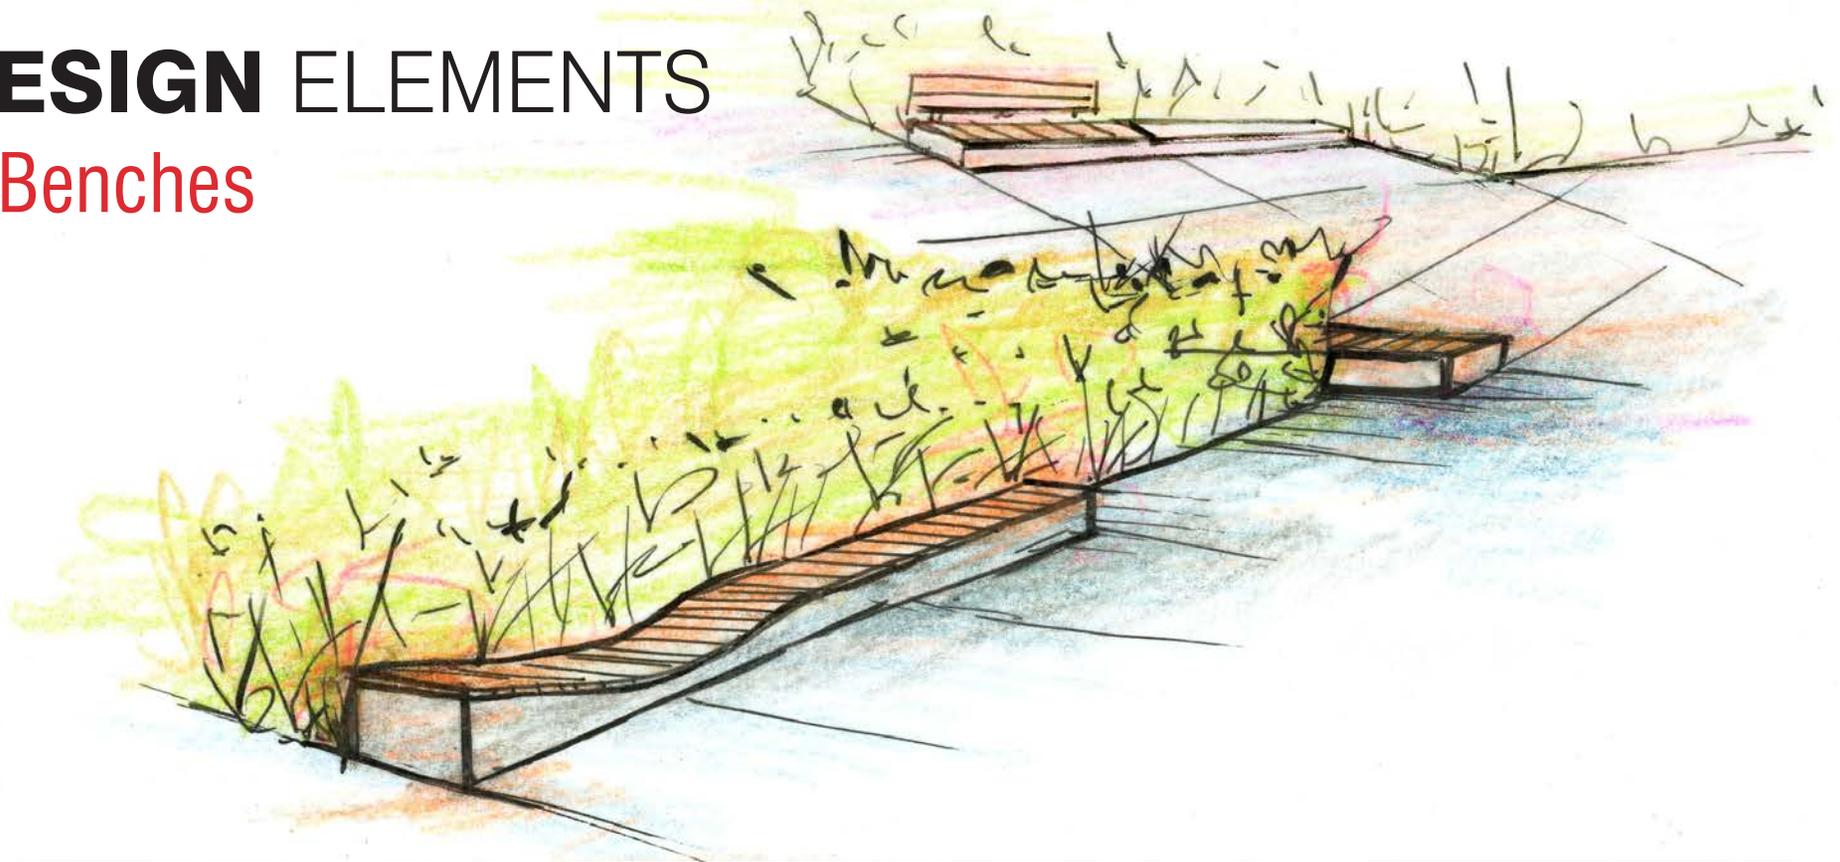

NO.	DATE	ISSUE
1	1/11/19	ISSUED FOR 90%
2	3/15/19	ISSUED FOR 95%




NO.	DATE	REVISION
-----	------	----------

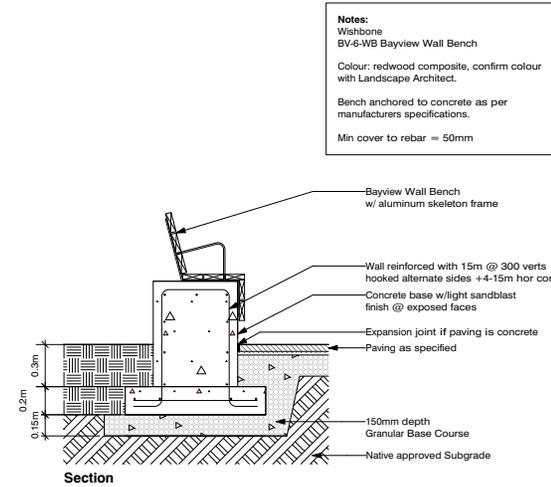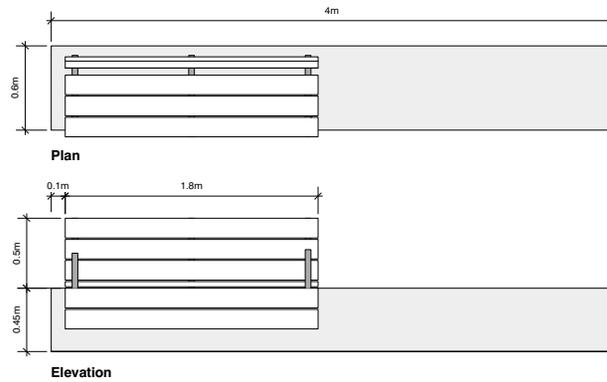

**Notes:**  
Wishbone  
BV-6-WB Bayview Wall Bench  
Colour: redwood composite, confirm colour with Landscape Architect.  
Bench anchored to concrete as per manufacturers specifications.  
Min cover to rebar = 50mm

**9**  
**L3.02** **Bench Type 1**  
Scale: 1:20

Plan / Elevation / Section

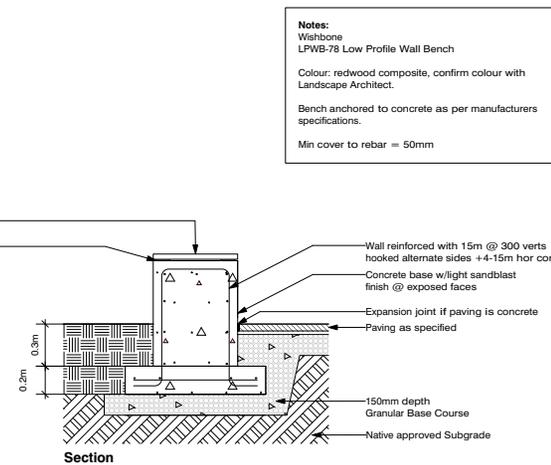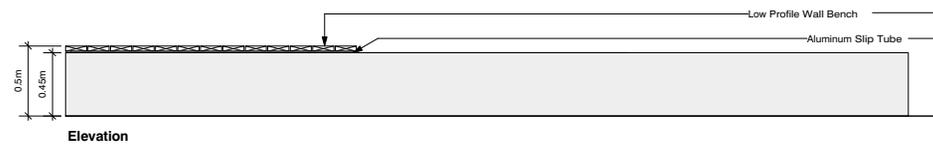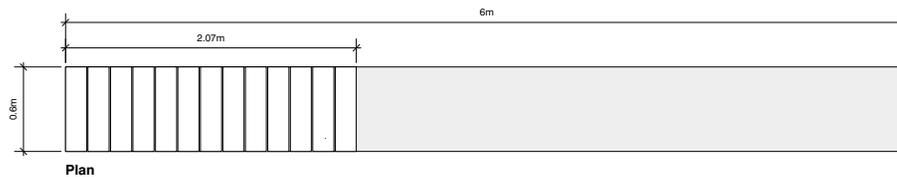

**Notes:**  
Wishbone  
LPWB-78 Low Profile Wall Bench  
Colour: redwood composite, confirm colour with Landscape Architect.  
Bench anchored to concrete as per manufacturers specifications.  
Min cover to rebar = 50mm

**10**  
**L3.02** **Bench Type 2**  
Scale: 1:20


Plan / Elevation / Section

**NOT FOR CONSTRUCTION**






# DESIGN ELEMENTS

## 3 Paving Details

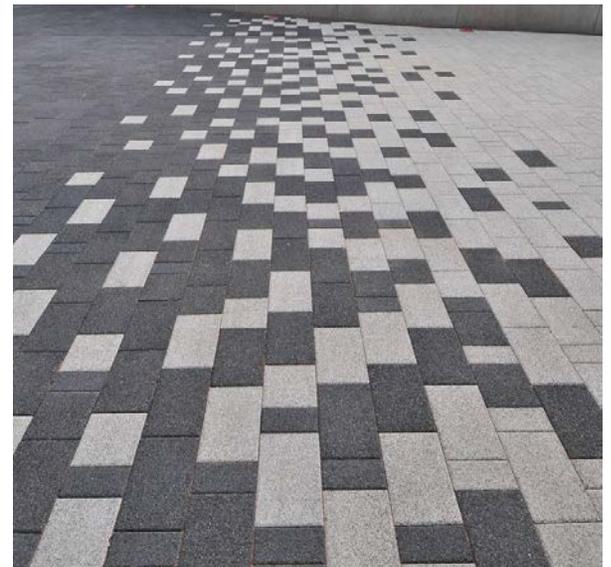

# DESIGN ELEMENTS

## 4 Rotary / Interpretive Signage

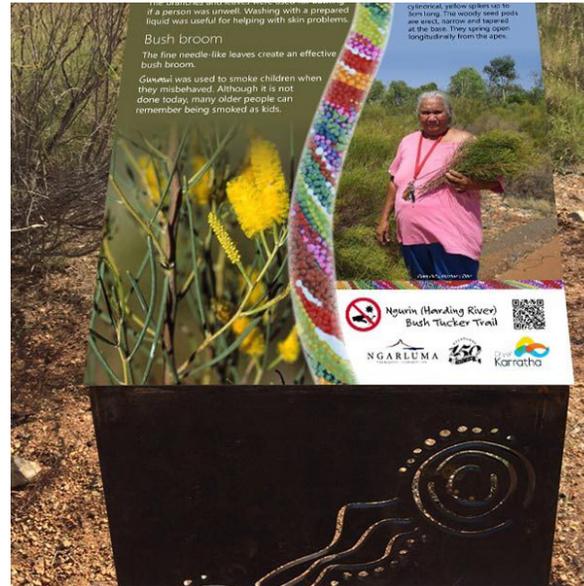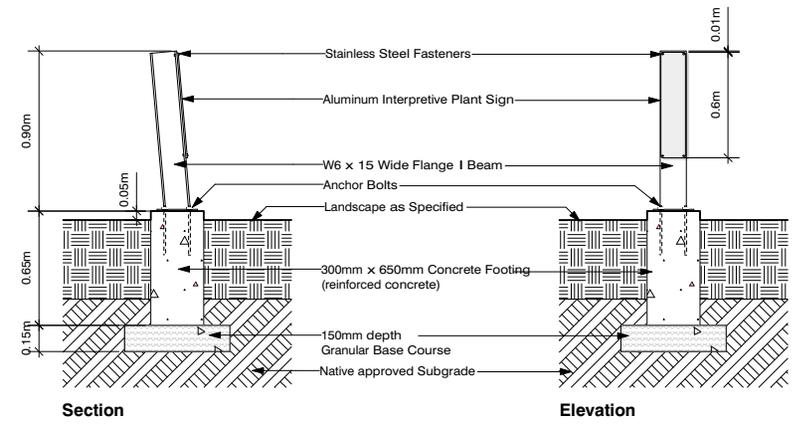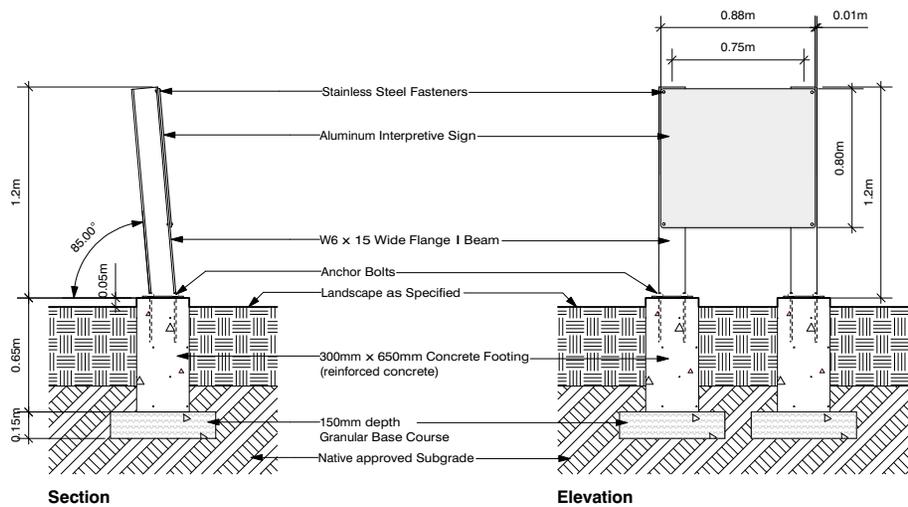



# Thank You

PRESENTATION MAY 3, 2019

ROTARY CENTENNIAL GARDEN 20