

NOTICE OF SPECIAL EVENT

EVENT: **Nanaimo Pride Parade**

DATE: 2026-June-14

TIME: 10:00 am to 12:00 pm

LOCATION: Per maps on next page




SEE MAP BELOW



9770 199a St, Langley	604-444-3732
Design By	Marley Futerko
SRN	4504
Date	2026-05-05
Governing Authority	Contractor
Site Contact	Lauren Semple
	778 269 0831
WO Number	Nanaimo Pride
Project Date/Time	TBD
Figure Number	19.2 / 9.7
Drawing No.	001A
Revision No.	00

Job location: Comox Rd, Front St, Bastion St & Fitzwilliam St
 Closure description: Road Closures - Local Traffic Only
 Job description: Special Event - Nanaimo Pride Parade

Notes:
 - Plan was prepared in accordance with MoTI TMM 2020.
 - Client has been notified of the WorkSafeBC OHS Regulations Part 18 amendment & it is their responsibility to ensure site compliance.
 - Plan must be reviewed if there are any changes to the findings of risk assessment (provided), or after one year.
 - Should the escape route illustrated become no longer viable, the traffic control onsite to note change in position on FLRA.
 - Implementation of set up to follow the process outlined in the SJP-019 Device Installation Safe Job Procedure.
 - Advanced Warning Sign distances may be shortened to suit urban block length.
 - 3.5m lane width to be maintained.
 - TCP to assist with local traffic and pedestrians as needed.
 - TCP to identify & illustrate escape route once on site.
 - Driveway access to be maintained where feasible.
 - After working hours, road configuration to be re-instated.

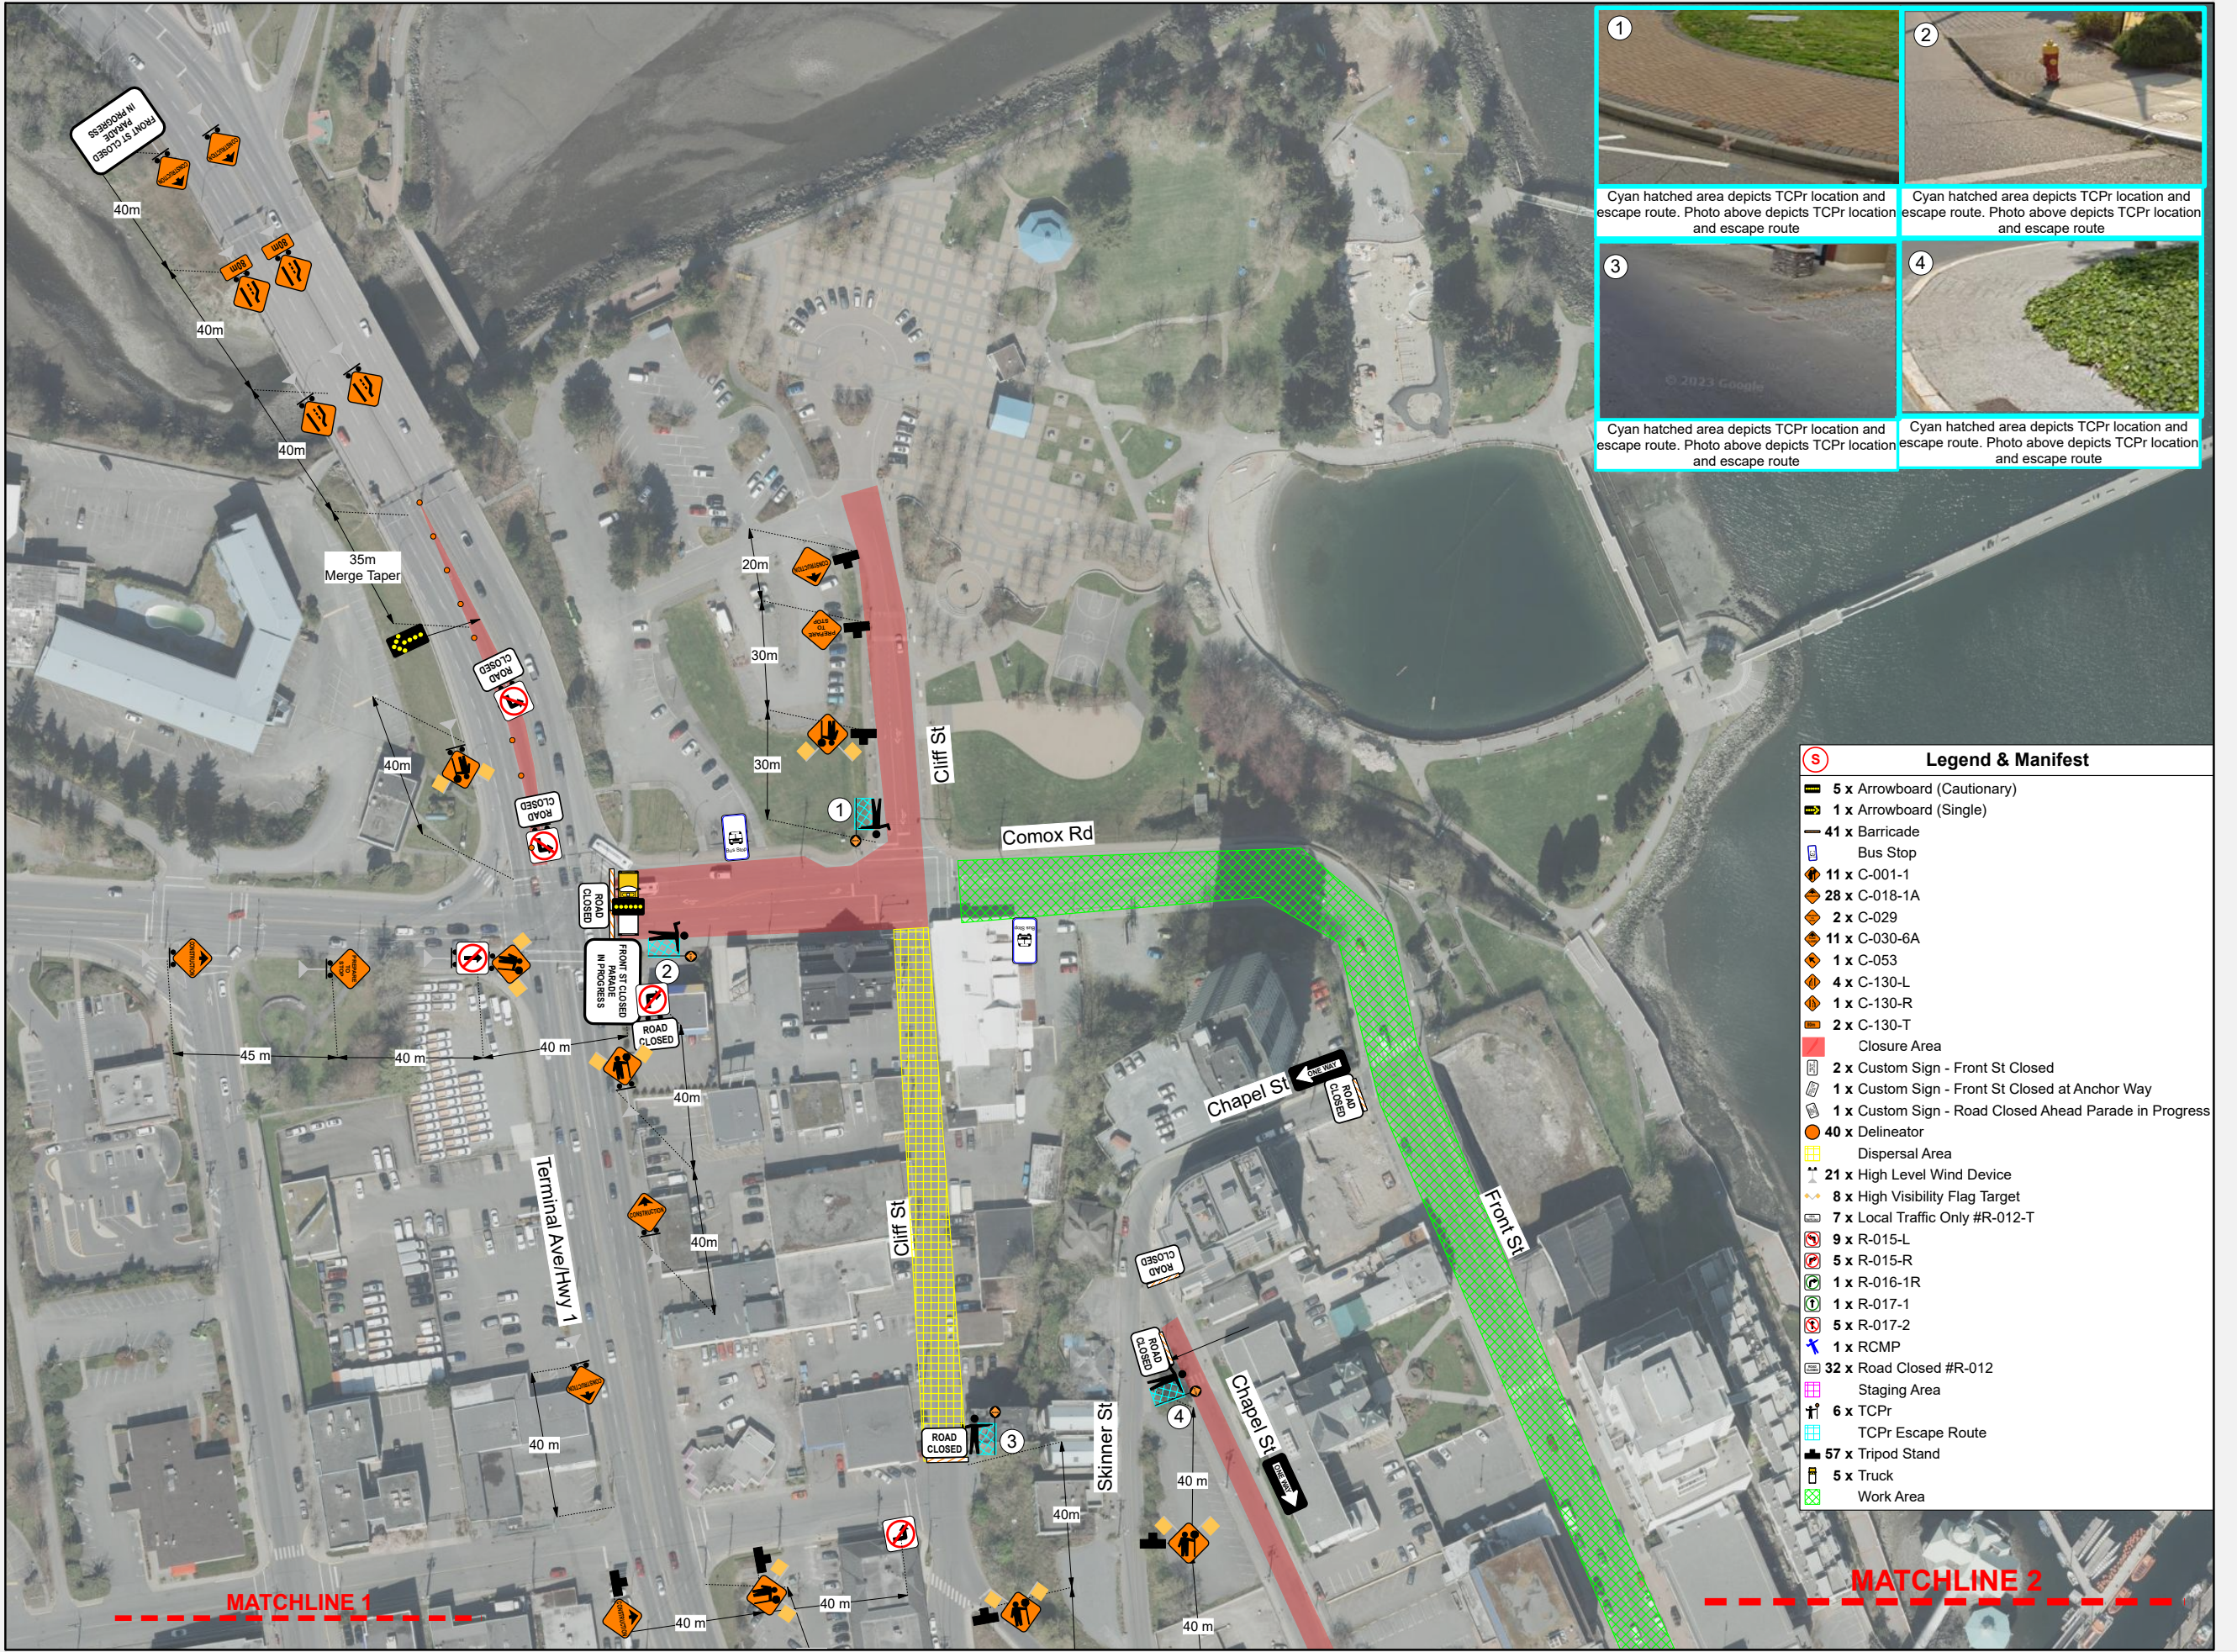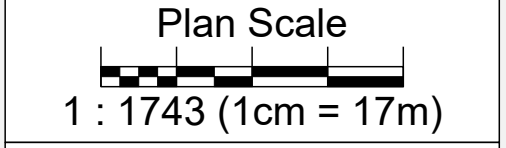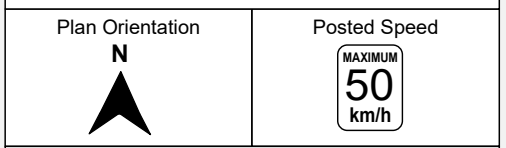

Legend & Manifest	
	5 x Arrowboard (Cautionary)
	1 x Arrowboard (Single)
	41 x Barricade
	Bus Stop
	11 x C-001-1
	28 x C-018-1A
	2 x C-029
	11 x C-030-6A
	1 x C-053
	4 x C-130-L
	1 x C-130-R
	2 x C-130-T
	Closure Area
	2 x Custom Sign - Front St Closed
	1 x Custom Sign - Front St Closed at Anchor Way
	1 x Custom Sign - Road Closed Ahead Parade in Progress
	40 x Delineator
	Dispersal Area
	21 x High Level Wind Device
	8 x High Visibility Flag Target
	7 x Local Traffic Only #R-012-T
	9 x R-015-L
	5 x R-015-R
	1 x R-016-1R
	1 x R-017-1
	5 x R-017-2
	1 x RCMP
	32 x Road Closed #R-012
	Staging Area
	6 x TCPr
	TCPr Escape Route
	57 x Tripod Stand
	5 x Truck
	Work Area

MATCHLINE 1

MATCHLINE 2



9770 199a St, Langley	604-444-3732
Design By	Marley Futerko
SRN	4504
Date	2026-04-27
Governing Authority	Contractor
Site Contact	Lauren Semple
	778 269 0831
WO Number	Nanaimo Pride
Project Date/Time	TBD
Figure Number	19.2
Drawing No.	001B
Revision No.	00

Job location: Comox Rd, Front St, Bastion St & Fitzwilliam St
 Closure description: Road Closures - Local Traffic Only
 Job description: Special Event - Nanaimo Pride Parade

- Notes:
- Plan was prepared in accordance with MoTI TMM 2020.
 - Client has been notified of the WorkSafeBC OHS Regulations Part 18 amendment & it is their responsibility to ensure site compliance.
 - Plan must be reviewed if there are any changes to the findings of risk assessment (provided), or after one year.
 - Should the escape route illustrated become no longer viable, the traffic control onsite to note change in position on FLRA.
 - Implementation of set up to follow the process outlined in the SJP-019 Device Installation Safe Job Procedure.
 - Advanced Warning Sign distances may be shortened to suit urban block length.
 - 3.5m lane width to be maintained.
 - TCP to assist with local traffic and pedestrians as needed.
 - TCP to identify & illustrate escape route once on site.
 - Driveway access to be maintained where feasible.
 - After working hours, road configuration to be re-instated.


Plan Orientation

Posted Speed

Plan Scale


1 : 1743 (1cm = 17m)

Sheet 3 of 4

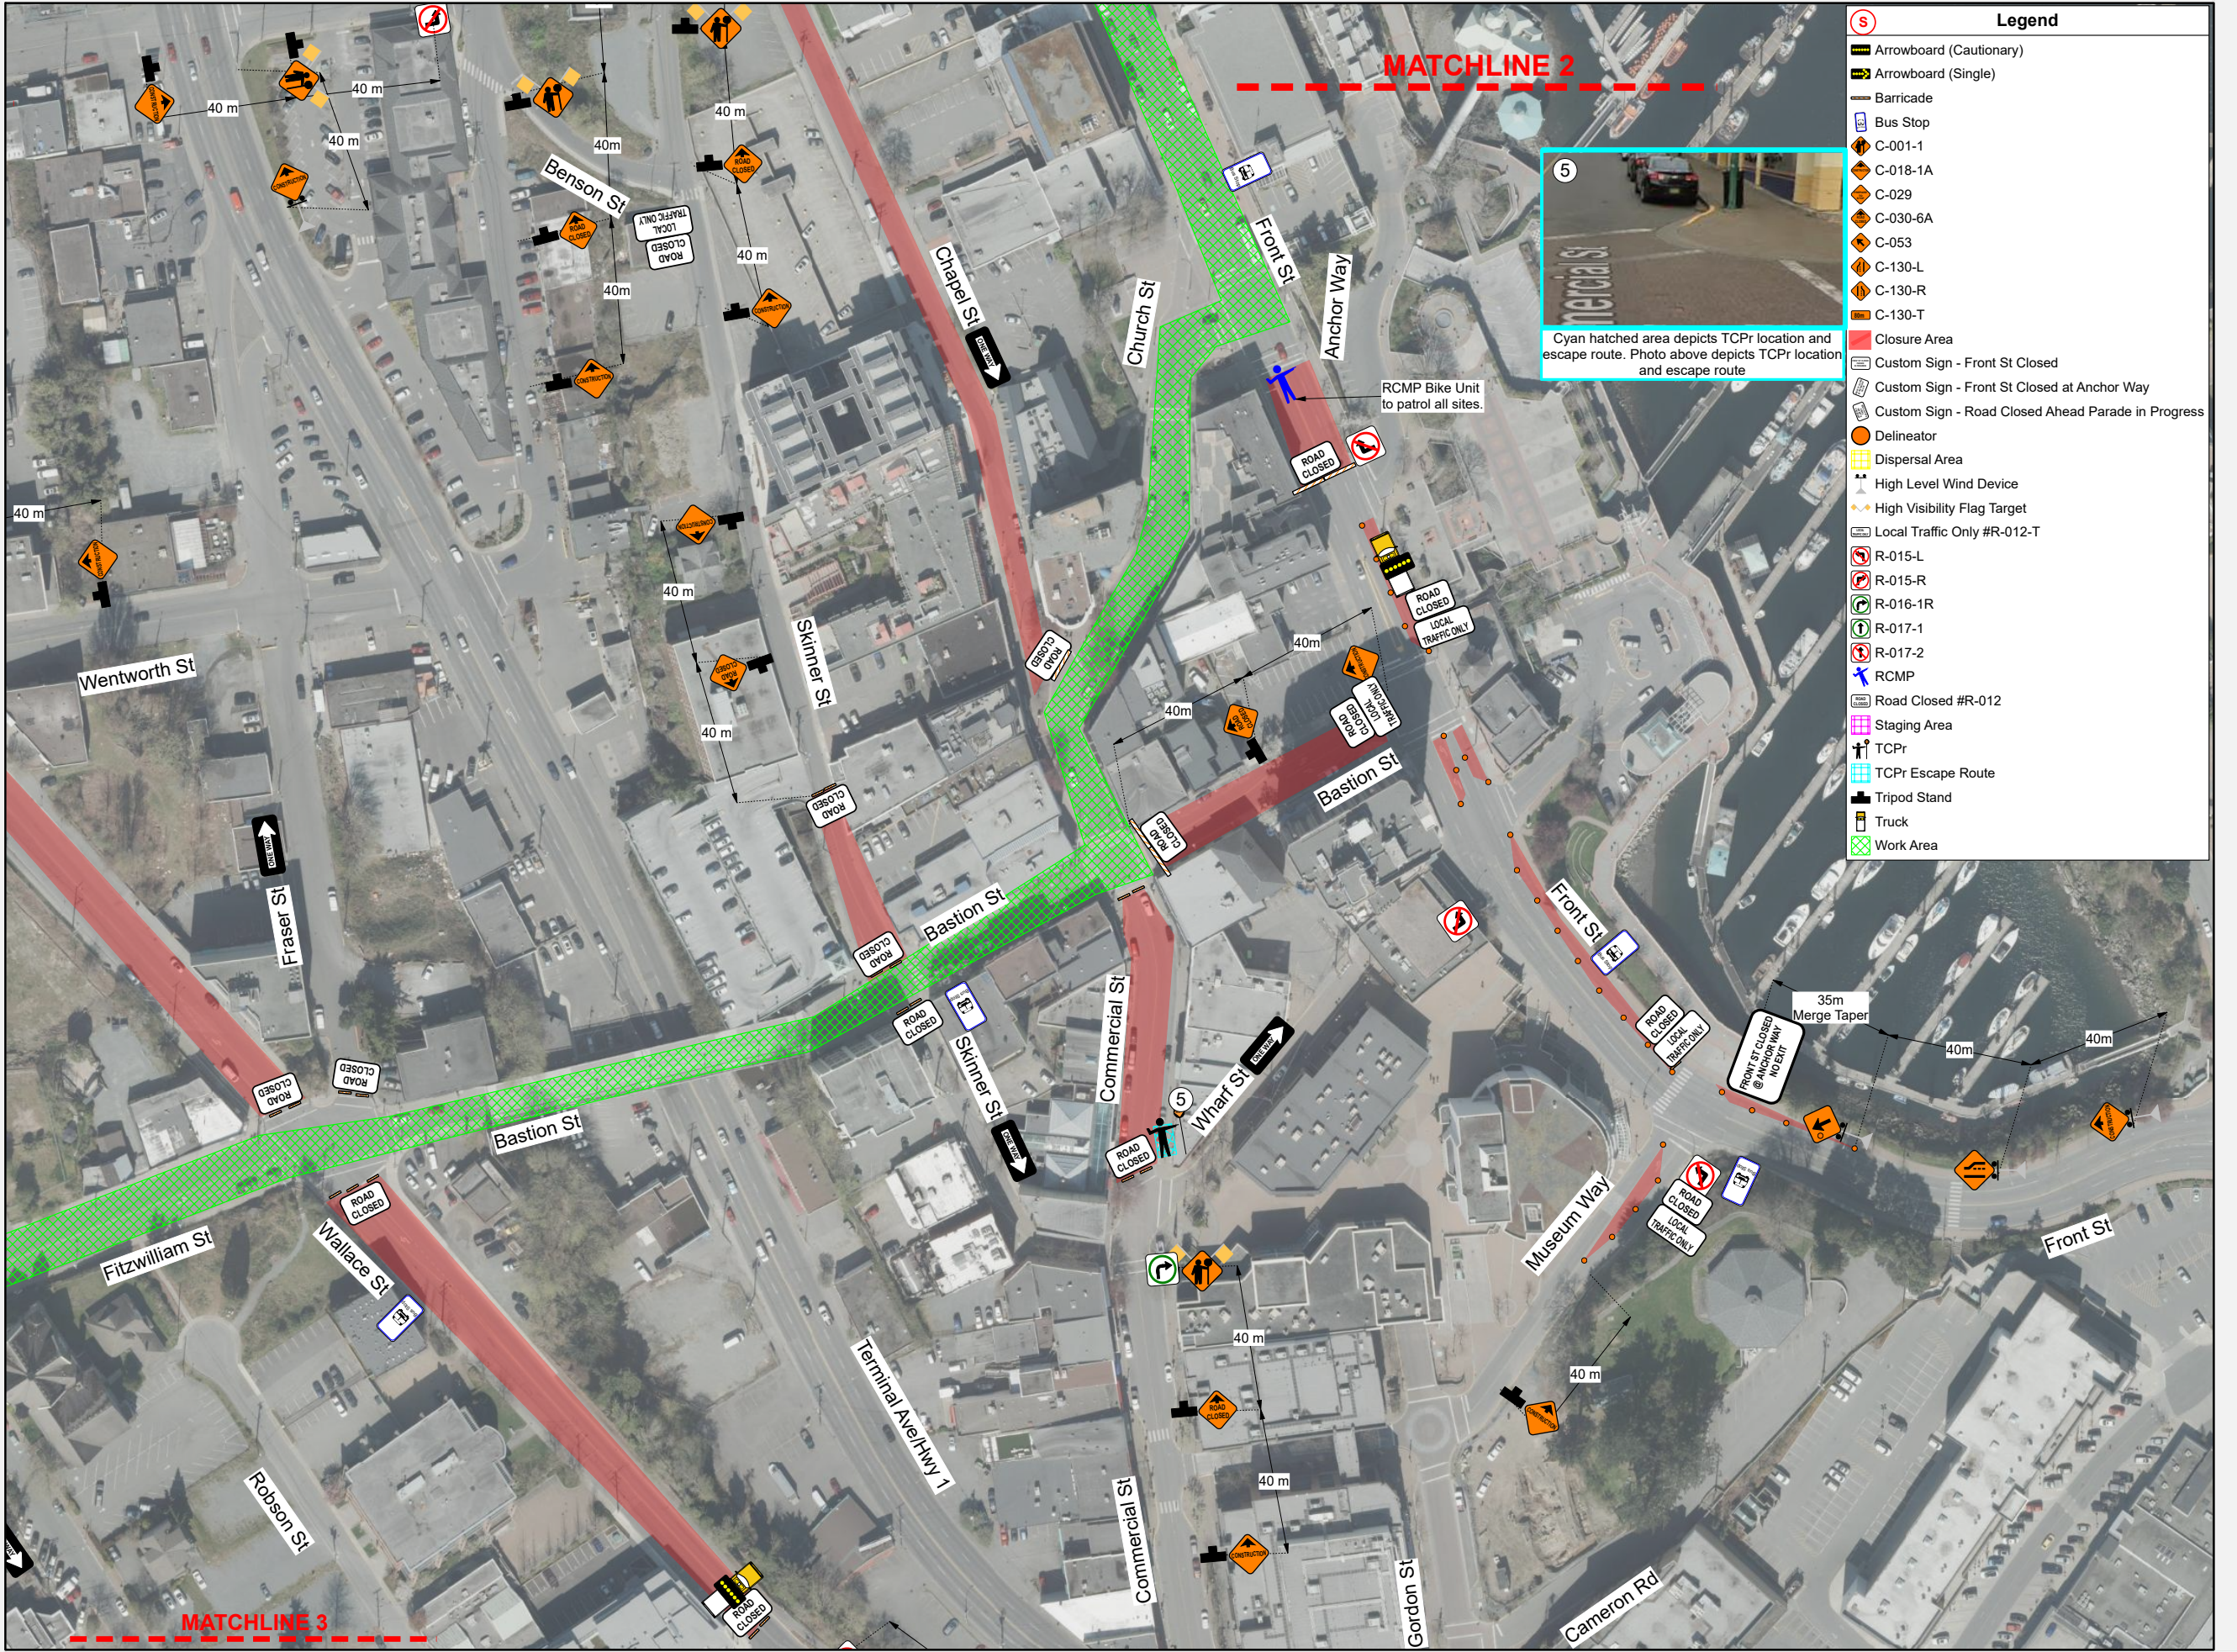

Legend	
	Arrowboard (Cautionary)
	Arrowboard (Single)
	Barricade
	Bus Stop
	C-001-1
	C-018-1A
	C-029
	C-030-6A
	C-053
	C-130-L
	C-130-R
	C-130-T
	Closure Area
	Custom Sign - Front St Closed
	Custom Sign - Front St Closed at Anchor Way
	Custom Sign - Road Closed Ahead Parade in Progress
	Delineator
	Dispersal Area
	High Level Wind Device
	High Visibility Flag Target
	Local Traffic Only #R-012-T
	R-015-L
	R-015-R
	R-016-1R
	R-017-1
	R-017-2
	RCMP
	Road Closed #R-012
	Staging Area
	TCPr
	TCPr Escape Route
	Tripod Stand
	Truck
	Work Area



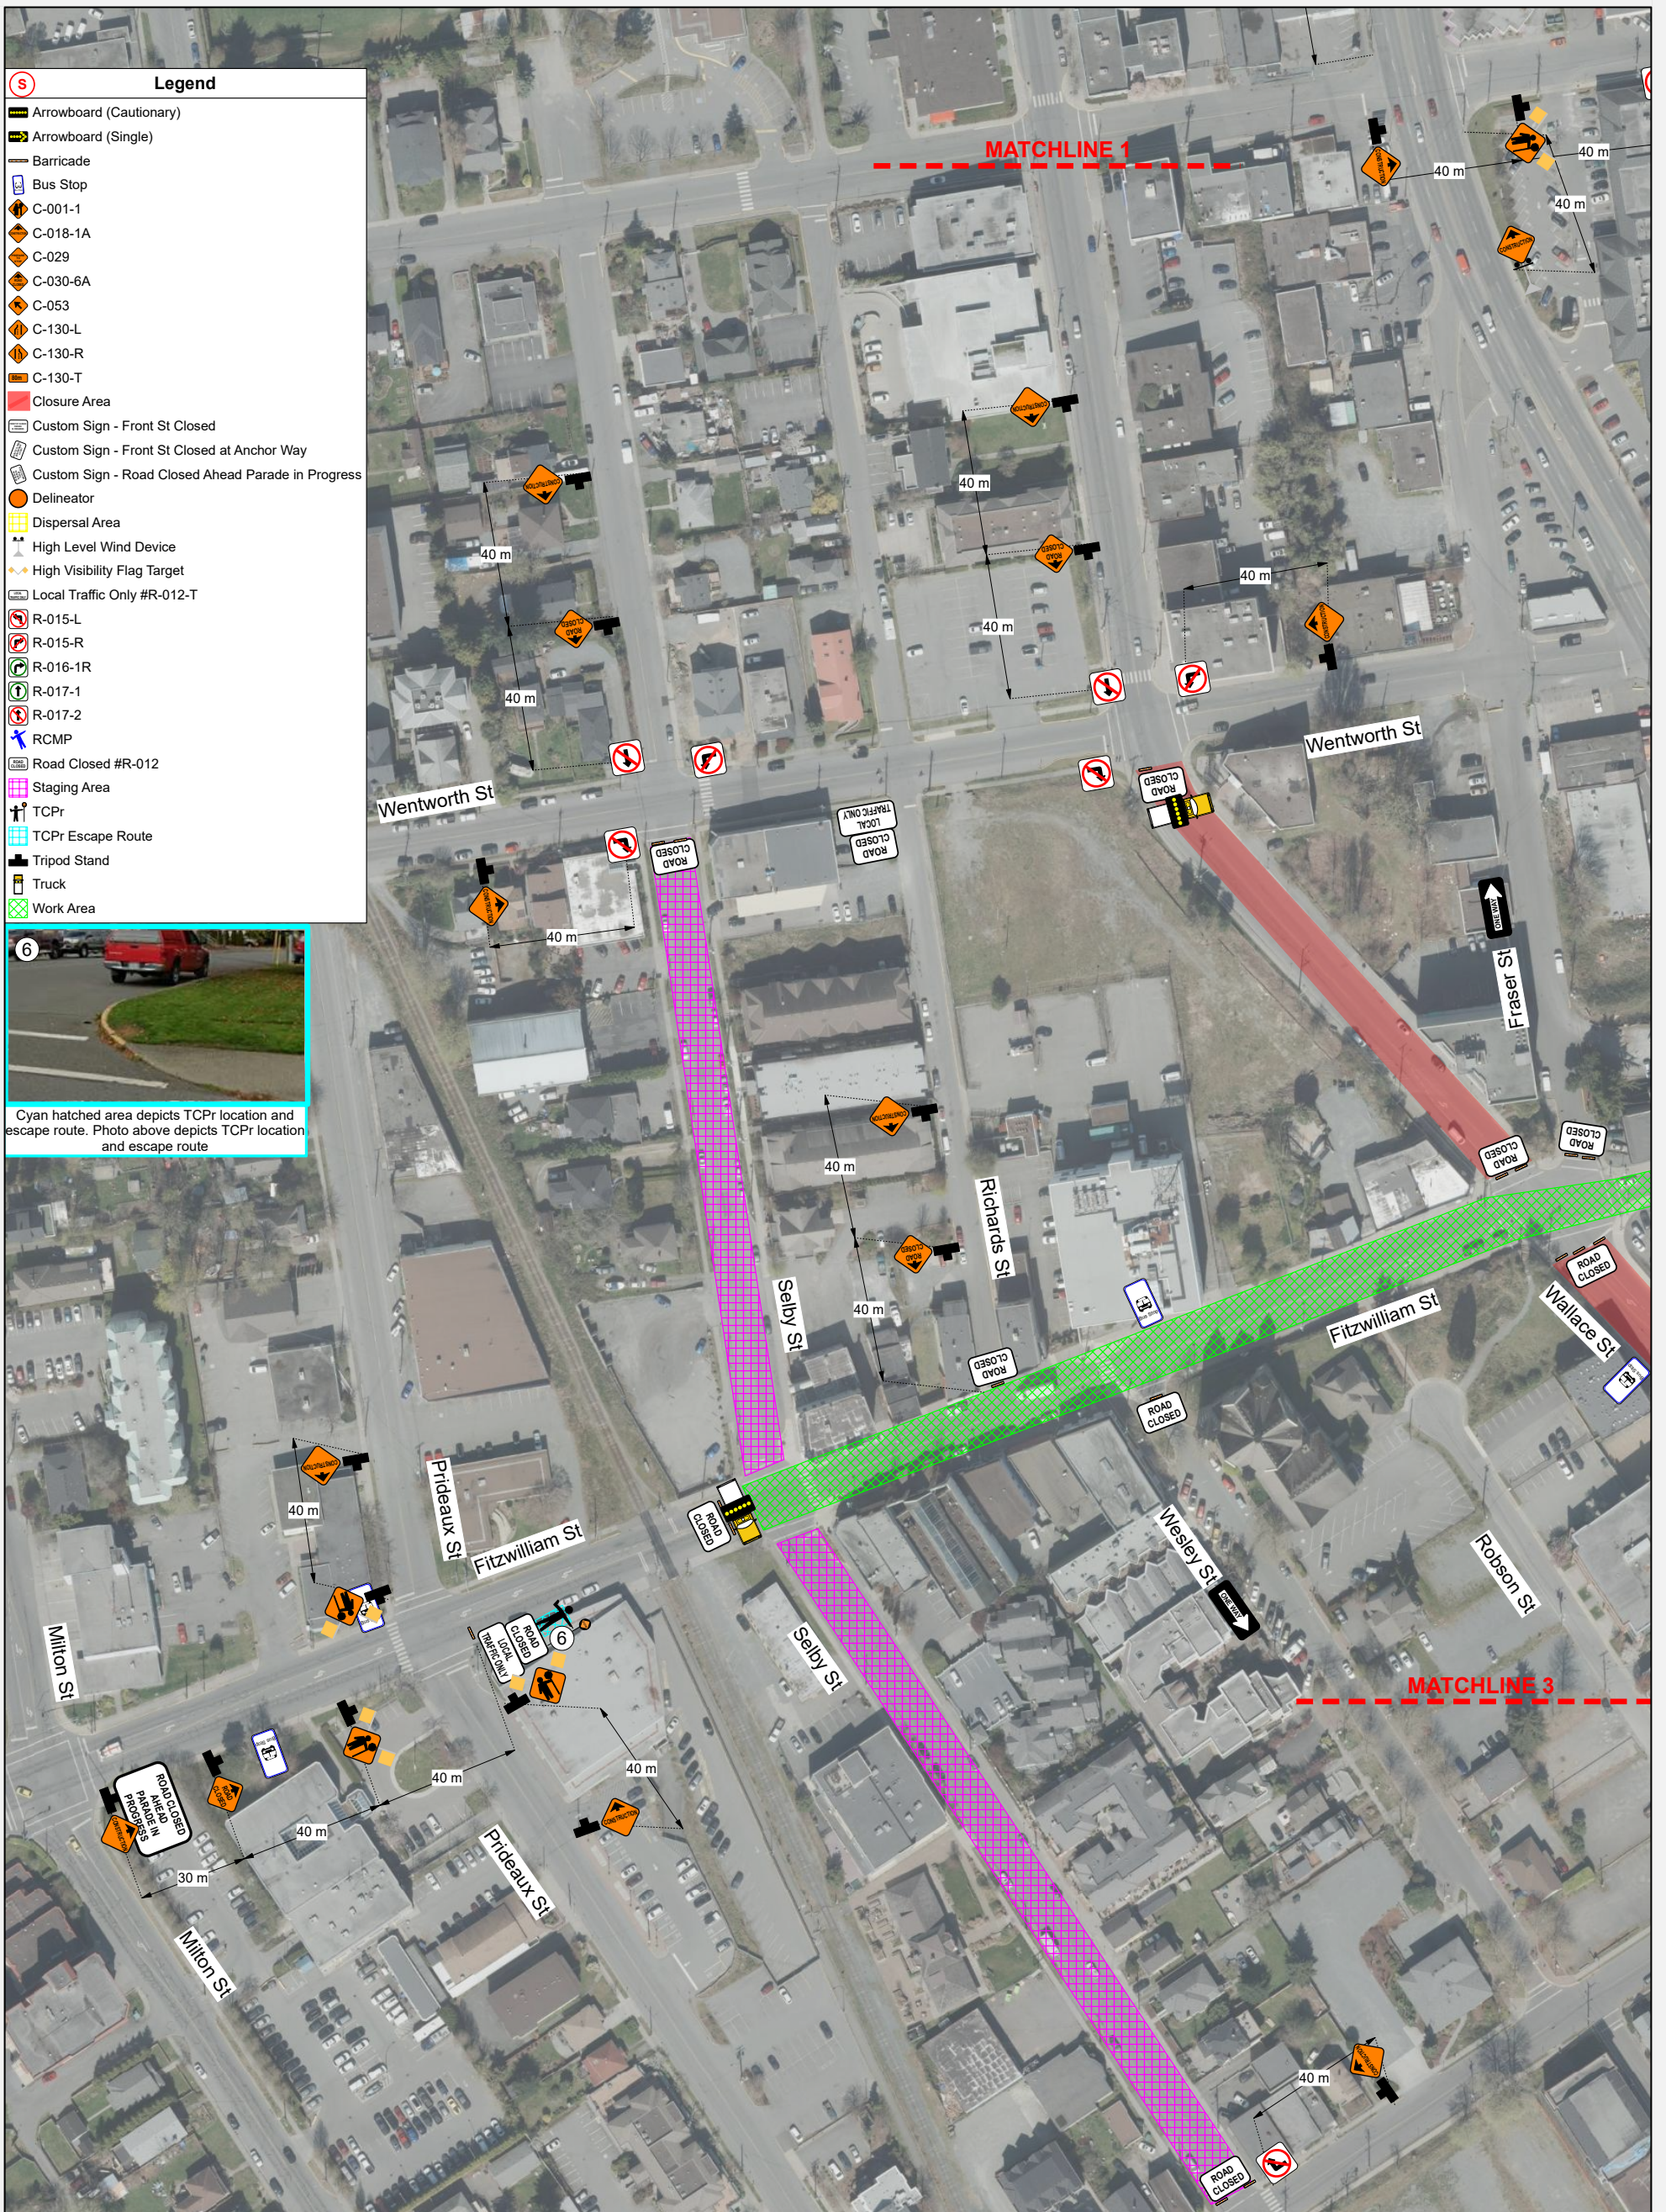

UNIVERSAL GROUP

9770 199a St, Langley 604-444-3732

Designed By: Marley Futerko

SRN: 4504

Date: 2026-04-27

Plan Scale

1 : 1743 (1cm = 17m)

Sheet 2 of 4

Governing Authority	Contractor	Notes:
		<p>- Plan was prepared in accordance with MoTI TMM 2020.</p> <p>- Client has been notified of the WorkSafeBC OHS Regulations Part 18 amendment & it is their responsibility to ensure site compliance.</p> <p>- Plan must be reviewed if there are any changes to the findings of risk assessment (provided), or after one year.</p> <p>- Should the escape route illustrated become no longer viable, the traffic control onsite to note change in position on FLRA.</p> <p>- Implementation of set up to follow the process outlined in the SJP-019 Device Installation Safe Job Procedure.</p> <p>- Advanced Warning Sign distances may be shortened to suit urban block length.</p> <p>- 3.5m lane width to be maintained.</p> <p>- TCP to assist with local traffic and pedestrians as needed.</p> <p>- TCP to identify & illustrate escape route once on site.</p> <p>- Driveway access to be maintained where feasible.</p> <p>- After working hours, road configuration to be re-instated.</p>
Site Contact	Lauren Semple	
PO/WO/Network	778 269 0831	
Project Date/Time	Nanaimo Pride	
Figure	TBD	
Drawing No.	001C	
Revision No.	00	
<p>Job location: Comox Rd, Front St, Bastion St & Fitzwilliam St</p> <p>Closure description: Road Closures - Local Traffic Only</p> <p>Job description: Special Event - Nanaimo Pride Parade</p>		

Plan Orientation

N

Posted Speed

50

km/h



9770 199a St, Langley	604-444-3732
Design By	Marley Futerko
SRN	4504
Date	2026-04-27
Governing Authority	Contractor
Site Contact	Lauren Semple
	778 269 0831
WO Number	Nanaimo Pride
Project Date/Time	TBD
Figure Number	19.2
Drawing No.	001D
Revision No.	00

Job location: Comox Rd, Front St, Bastion St & Fitzwilliam St
 Closure description: Road Closures - Local Traffic Only
 Job description: Special Event - Nanaimo Pride Parade


- Notes:
- Plan was prepared in accordance with MoTI TMM 2020.
 - Client has been notified of the WorkSafeBC OHS Regulations Part 18 amendment & it is their responsibility to ensure site compliance.
 - Plan must be reviewed if there are any changes to the findings of risk assessment (provided), or after one year.
 - Should the escape route illustrated become no longer viable, the traffic control onsite to note change in position on FLRA.
 - Implementation of set up to follow the process outlined in the SJP-019 Device Installation Safe Job Procedure.
 - Advanced Warning Sign distances may be shortened to suit urban block length.
 - 3.5m lane width to be maintained.
 - TCP to assist with local traffic and pedestrians as needed.
 - TCP to identify & illustrate escape route once on site.
 - Driveway access to be maintained where feasible.
 - After working hours, road configuration to be re-instated.

Plan Orientation

Posted Speed

Plan Scale

1 : 1356 (1cm = 14m)

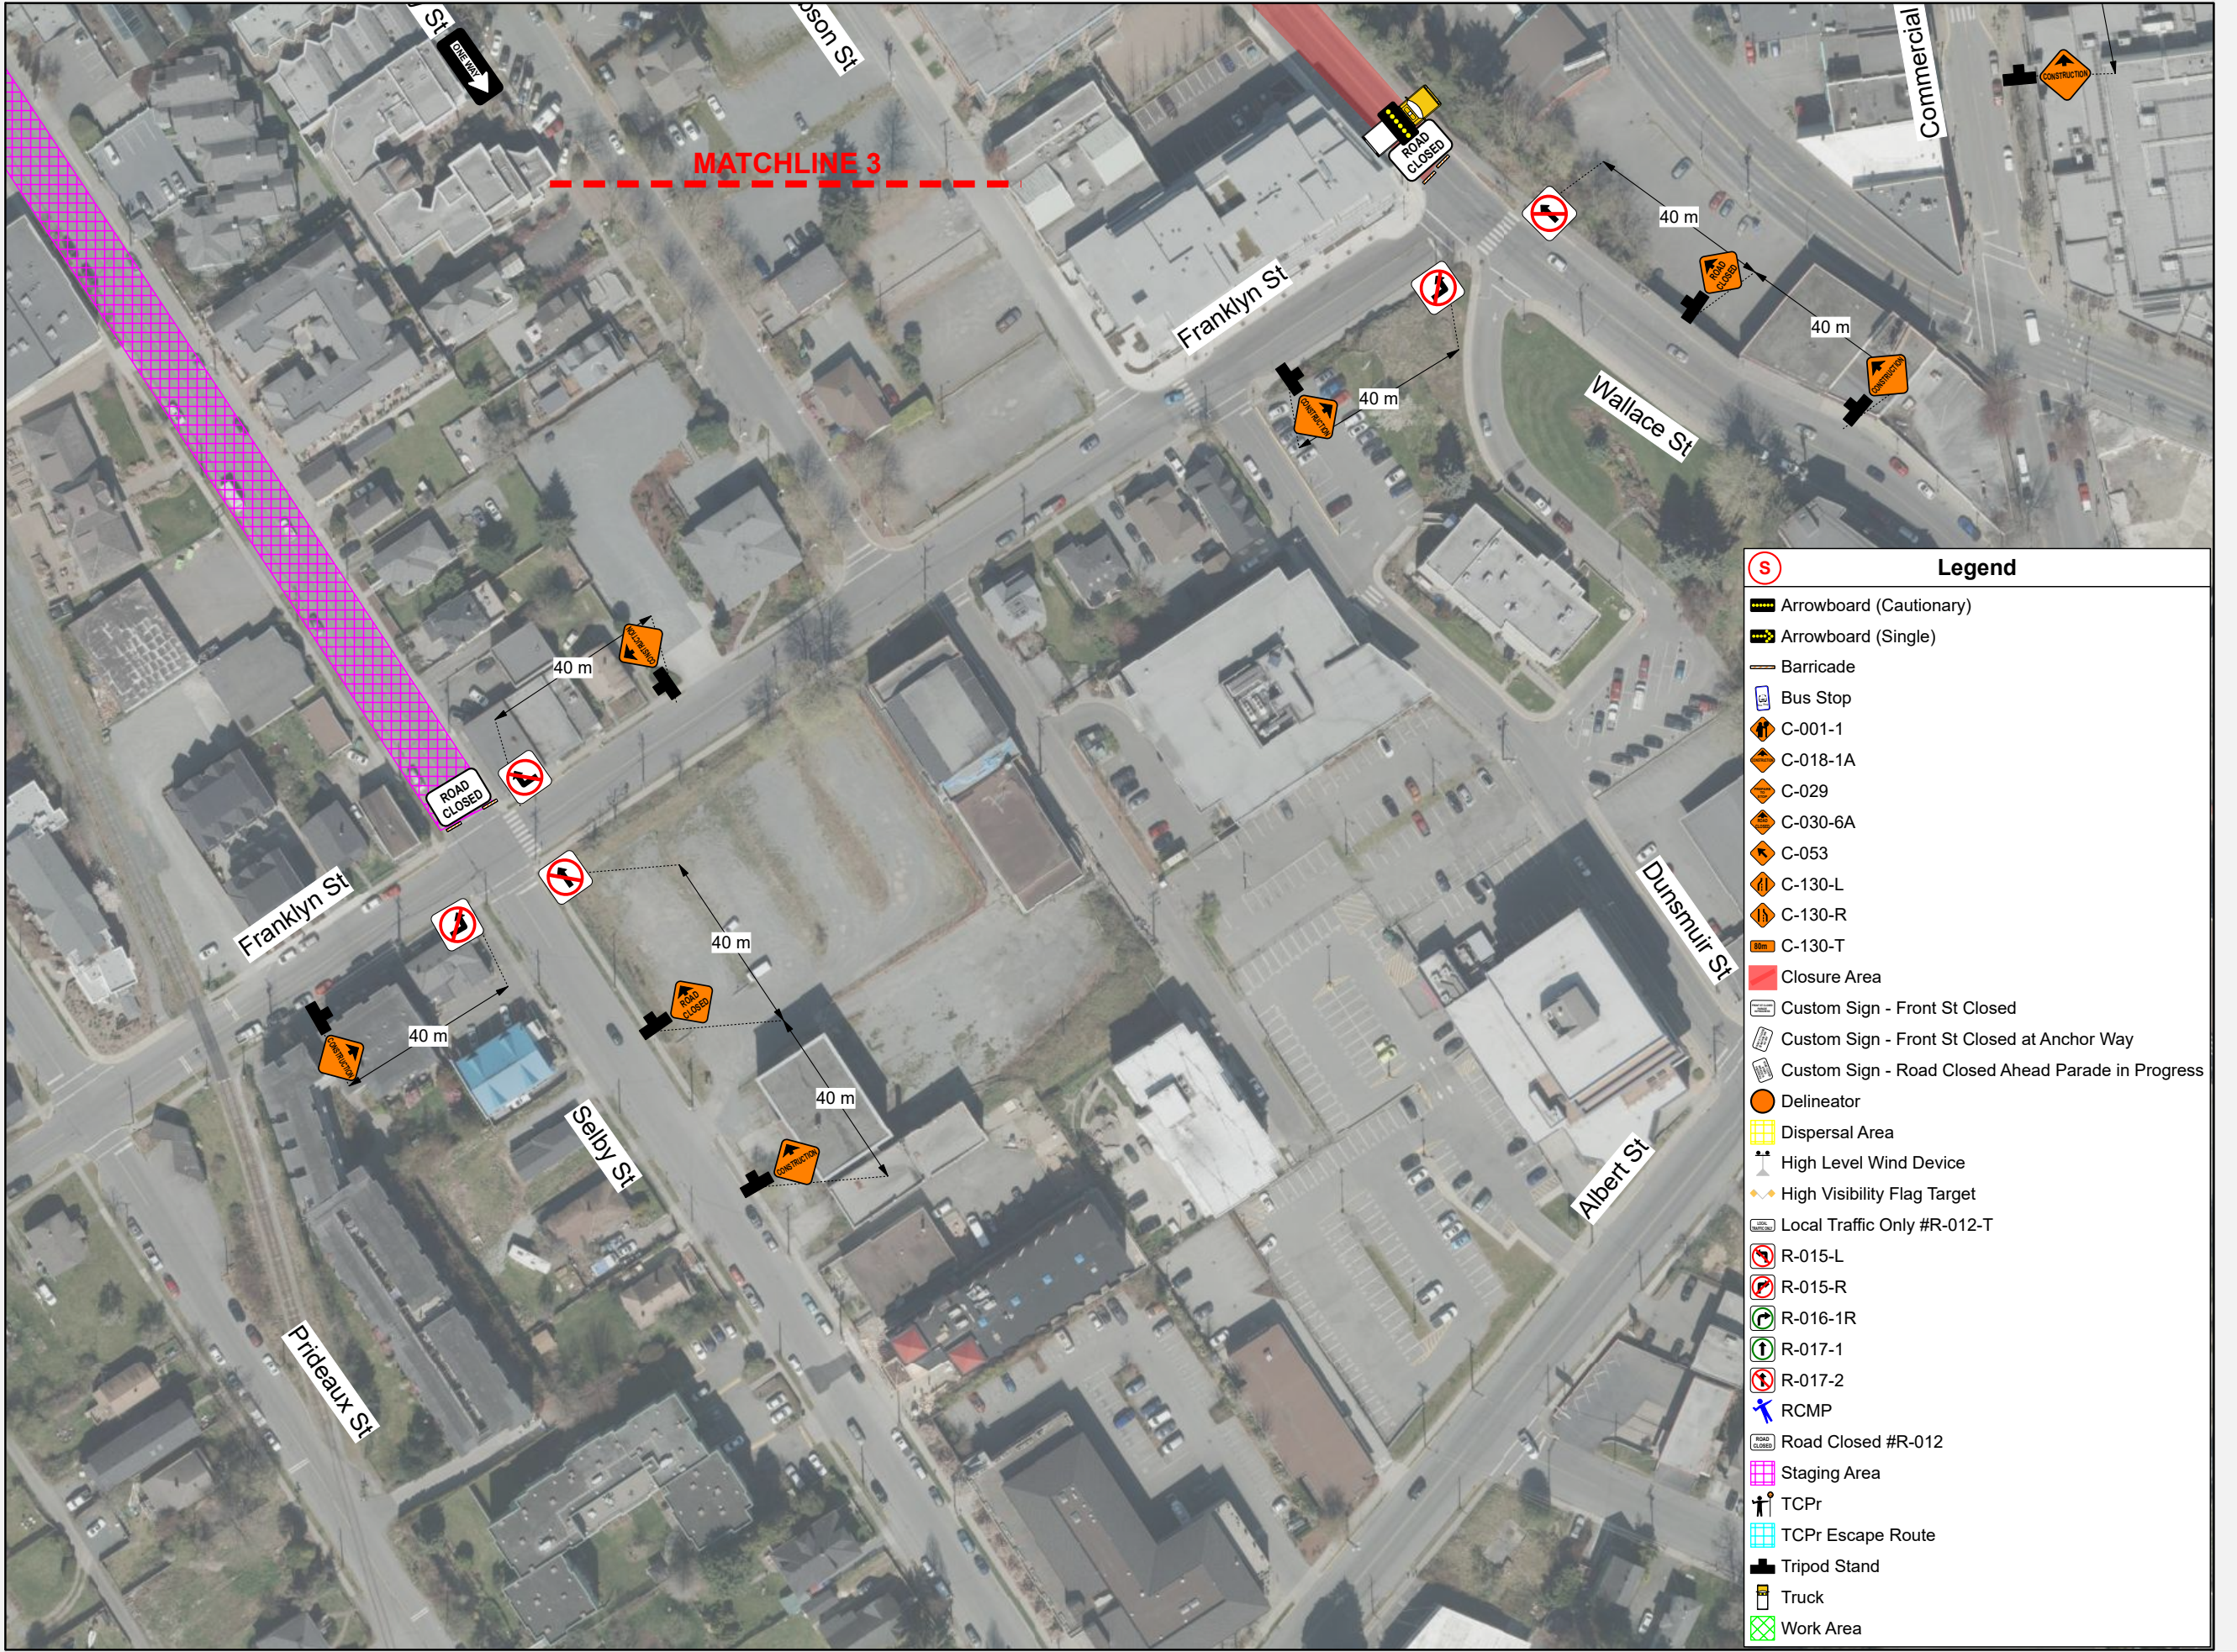

(S)	Legend
	Arrowboard (Cautionary)
	Arrowboard (Single)
	Barricade
	Bus Stop
	C-001-1
	C-018-1A
	C-029
	C-030-6A
	C-053
	C-130-L
	C-130-R
	C-130-T
	Closure Area
	Custom Sign - Front St Closed
	Custom Sign - Front St Closed at Anchor Way
	Custom Sign - Road Closed Ahead Parade in Progress
	Delineator
	Dispersal Area
	High Level Wind Device
	High Visibility Flag Target
	Local Traffic Only #R-012-T
	R-015-L
	R-015-R
	R-016-1R
	R-017-1
	R-017-2
	RCMP
	Road Closed #R-012
	Staging Area
	TCPr
	TCPr Escape Route
	Tripod Stand
	Truck
	Work Area