





Path: \\golder\gdp\gal\Burnaby\CAD_GIS\Client\City_of_Nanaimo\92_PROJECTS\13-1447-0516\02_PRODUCTION\4000\4500_DRAWINGS\1 File Name: 1314470516-4000-4500-C-1.dwg

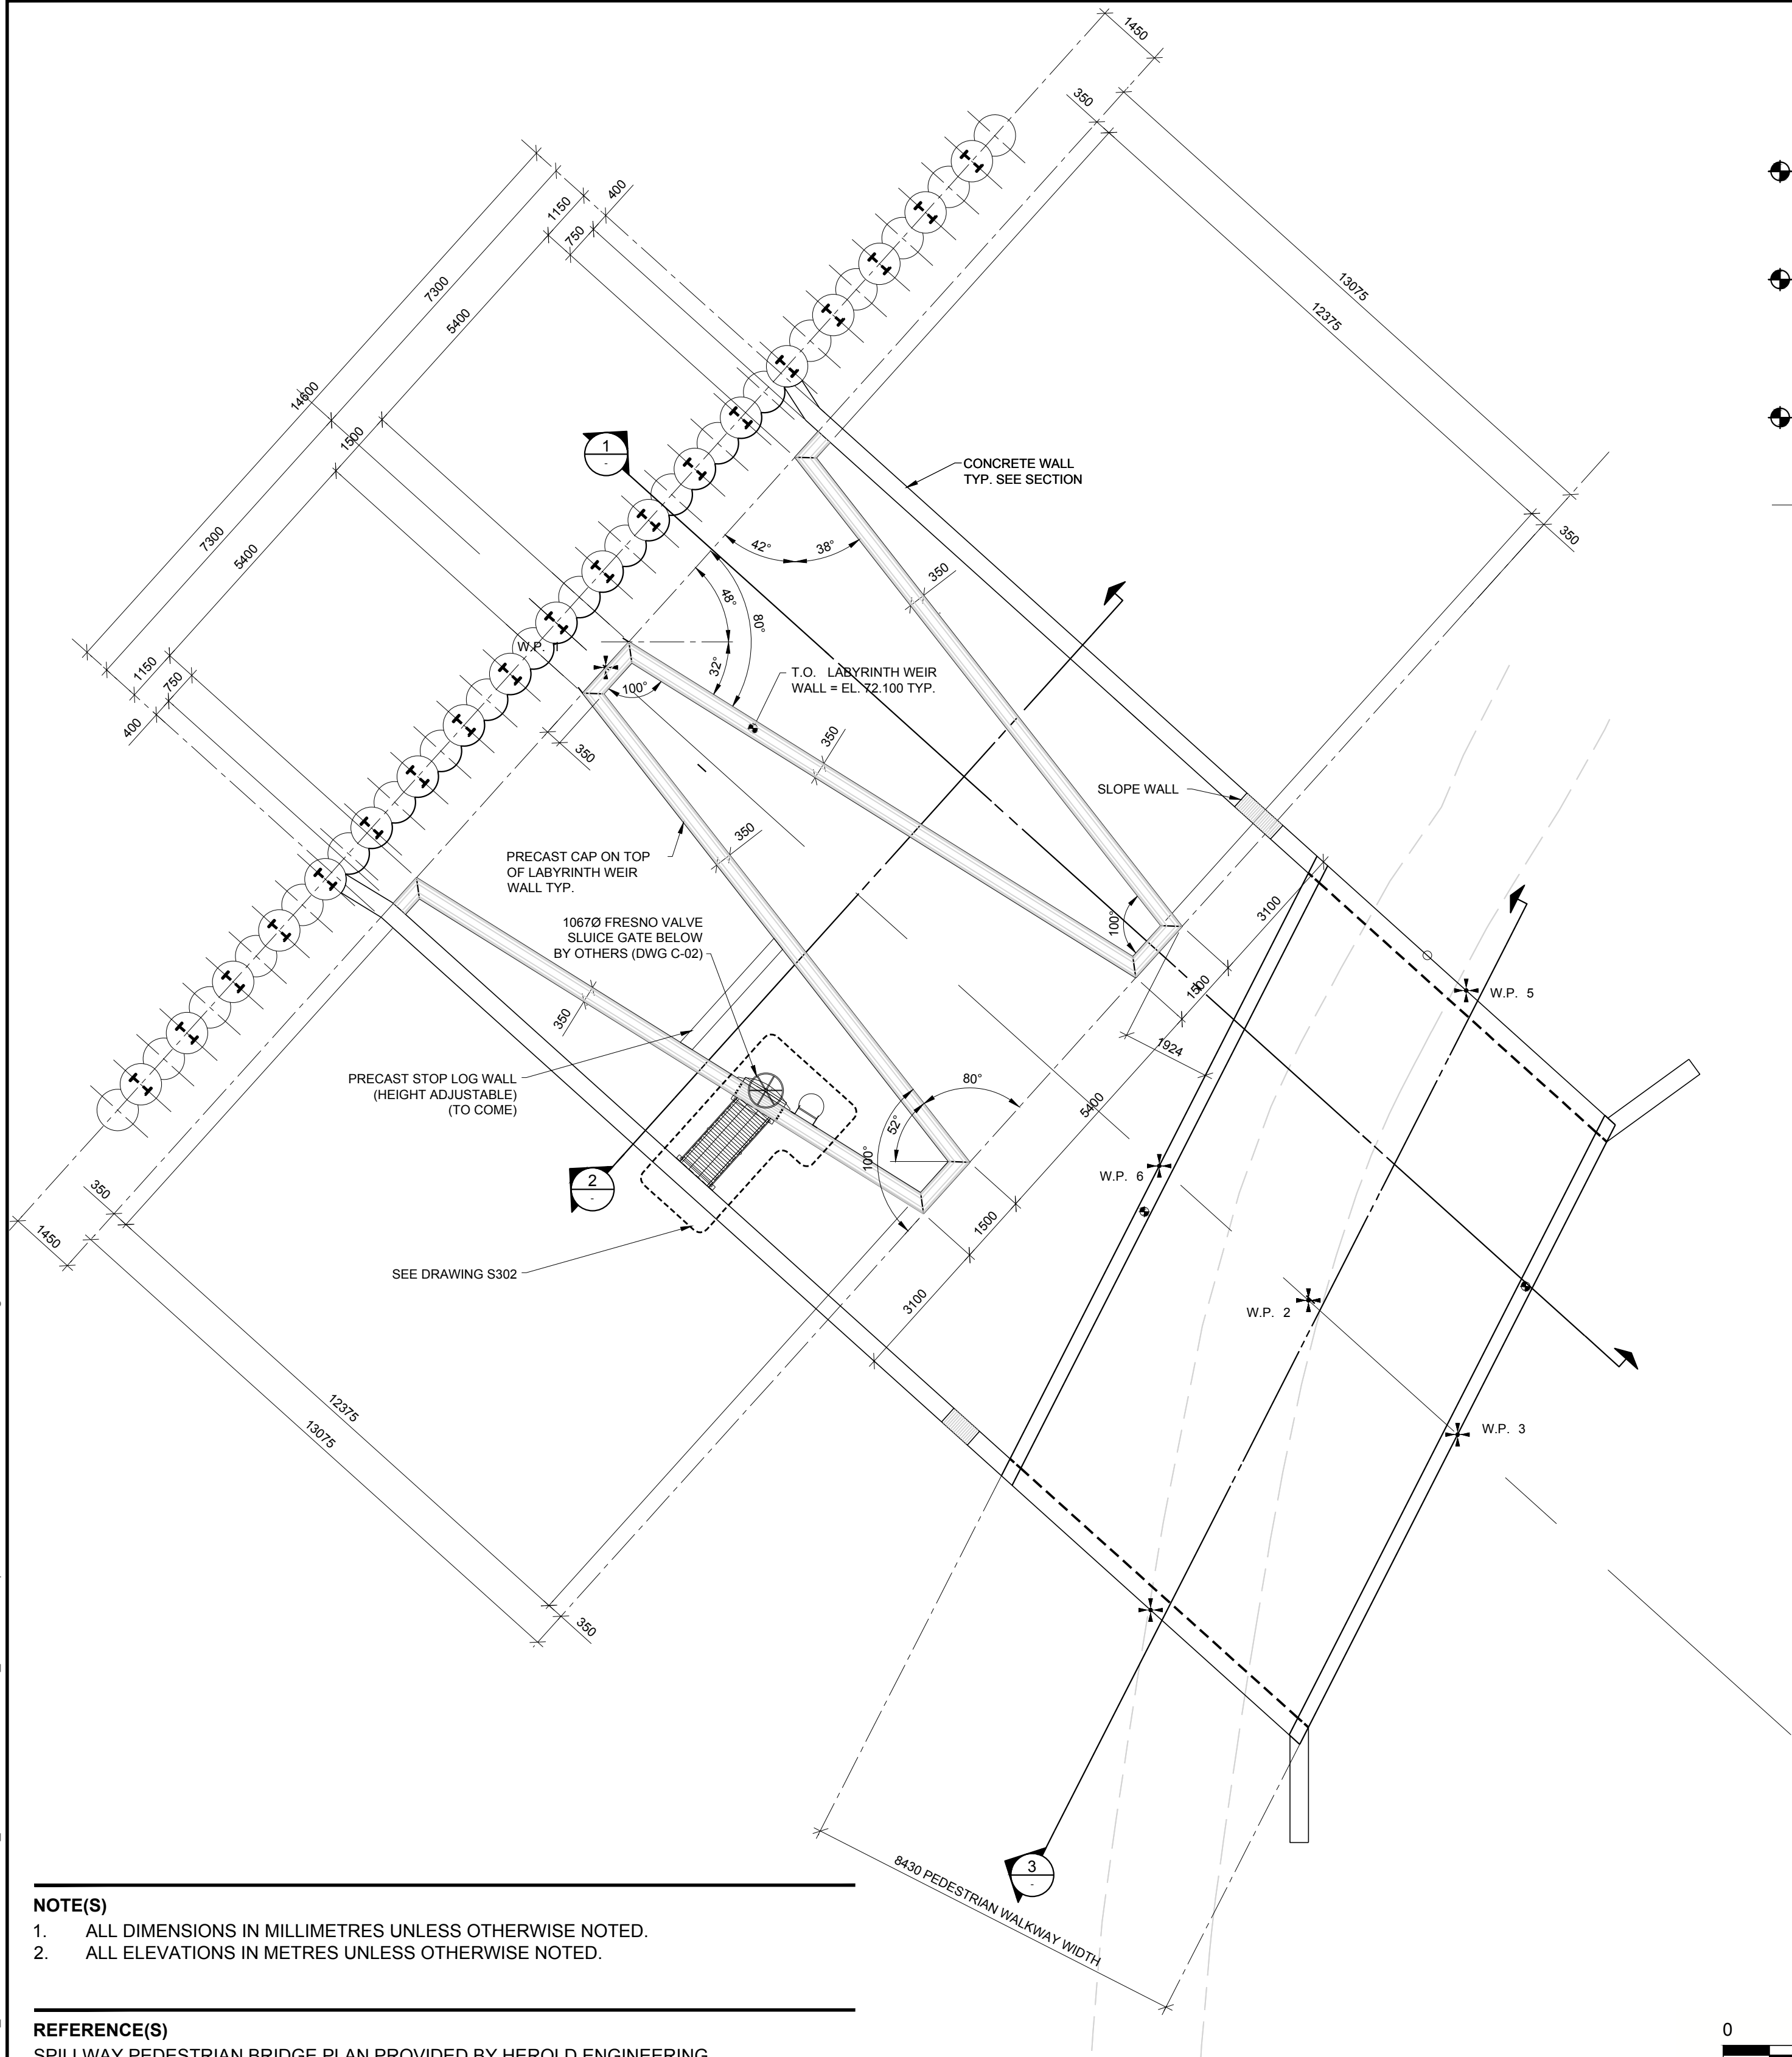

- NOTE(S)**
- ALL DIMENSIONS IN MILLIMETRES UNLESS OTHERWISE NOTED.
 - ALL ELEVATIONS IN METRES UNLESS OTHERWISE NOTED.

REFERENCE(S)

SPILLWAY PEDESTRIAN BRIDGE PLAN PROVIDED BY HEROLD ENGINEERING, DRAWING NO. S204, REV 2 DATED OCTOBER 10, 2015.

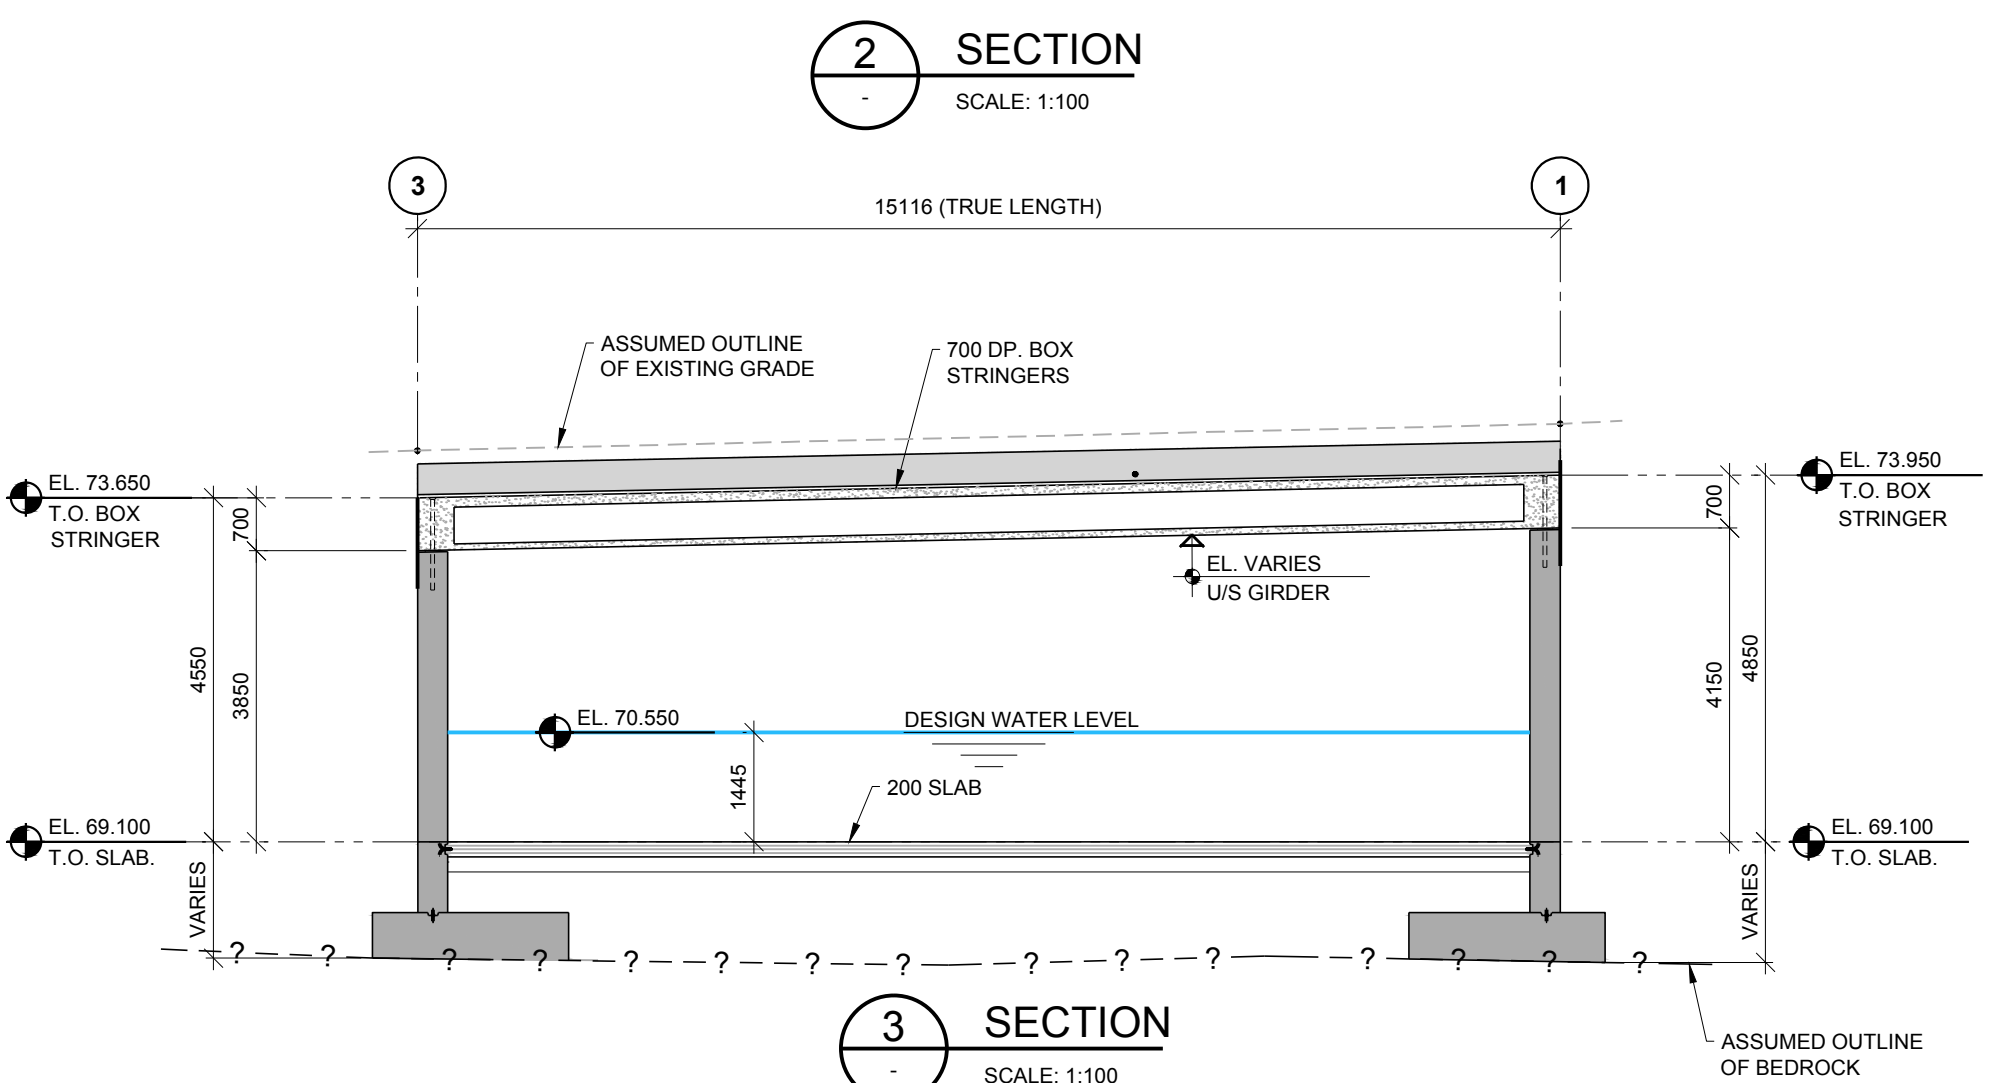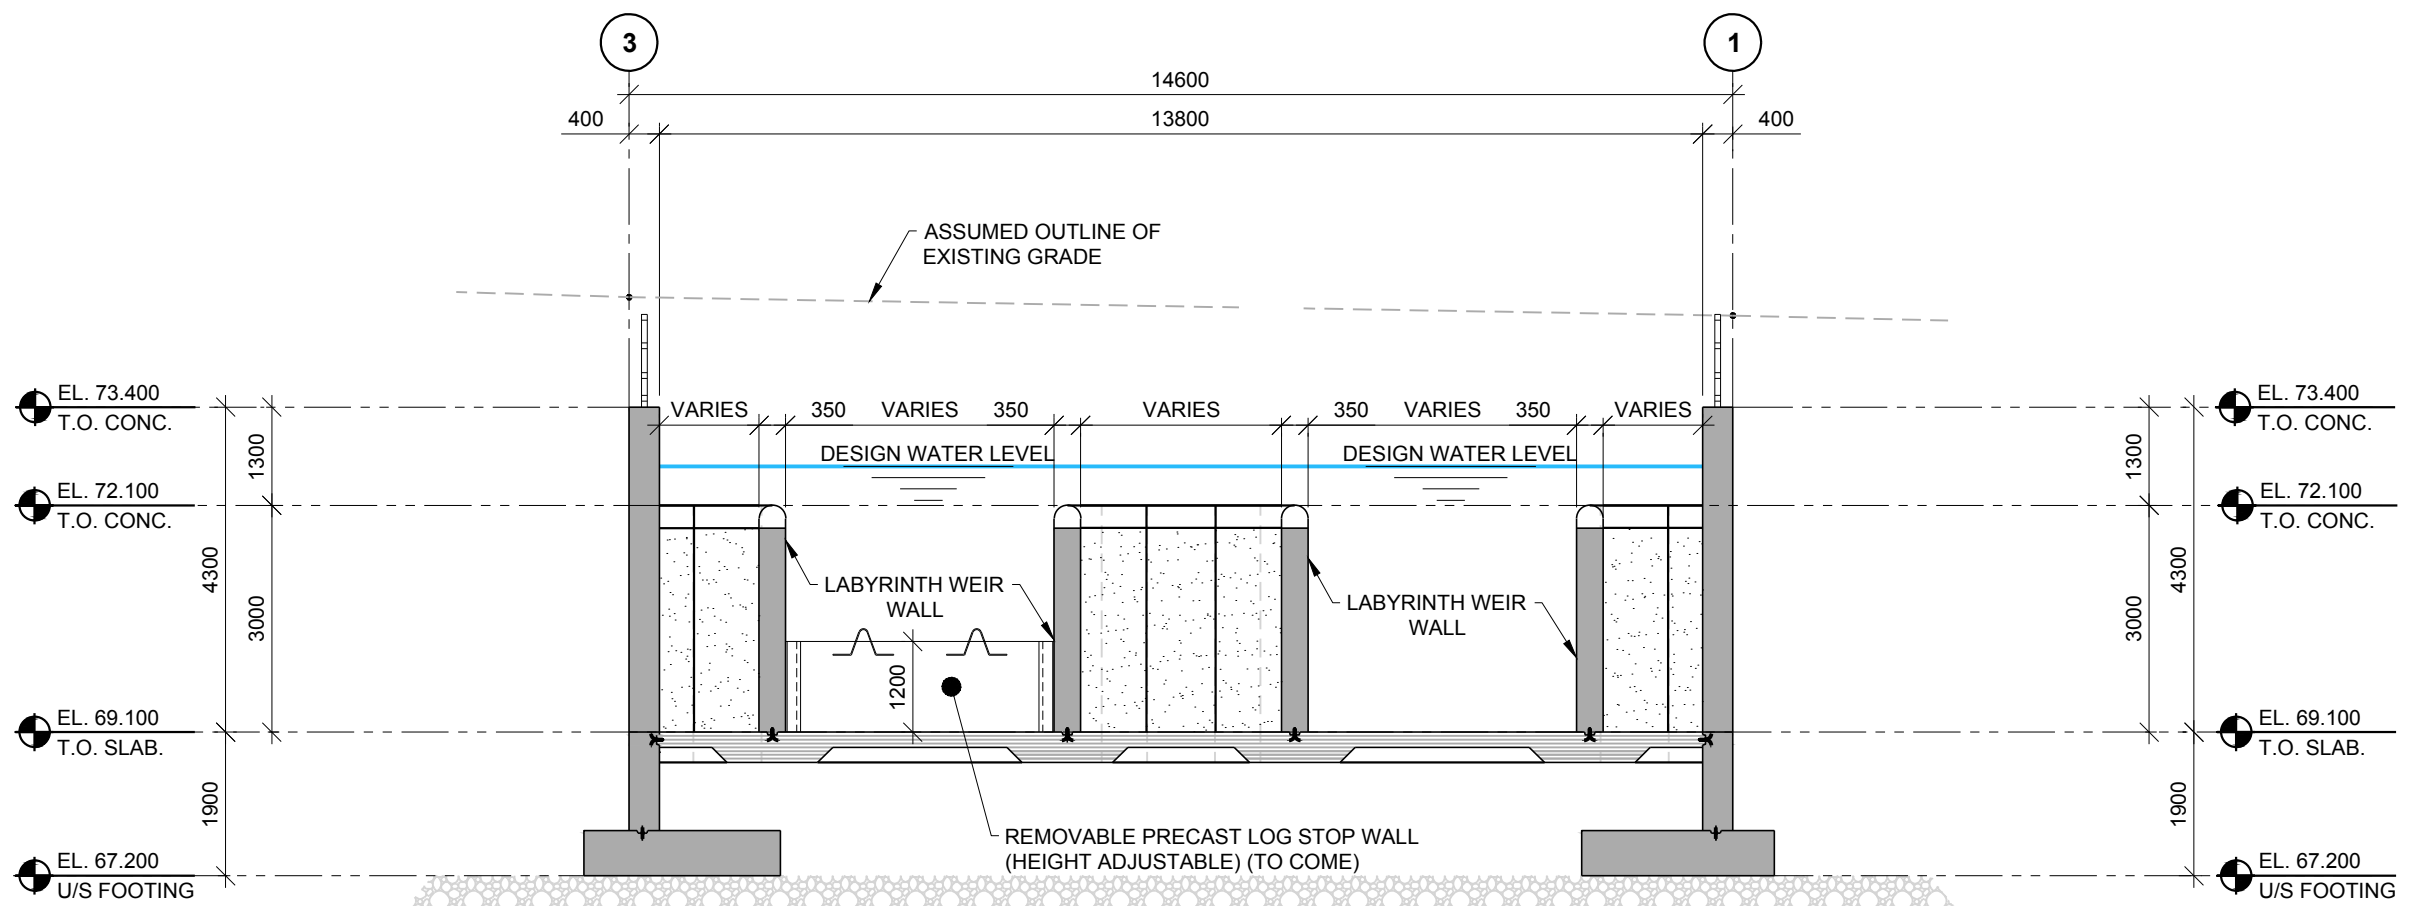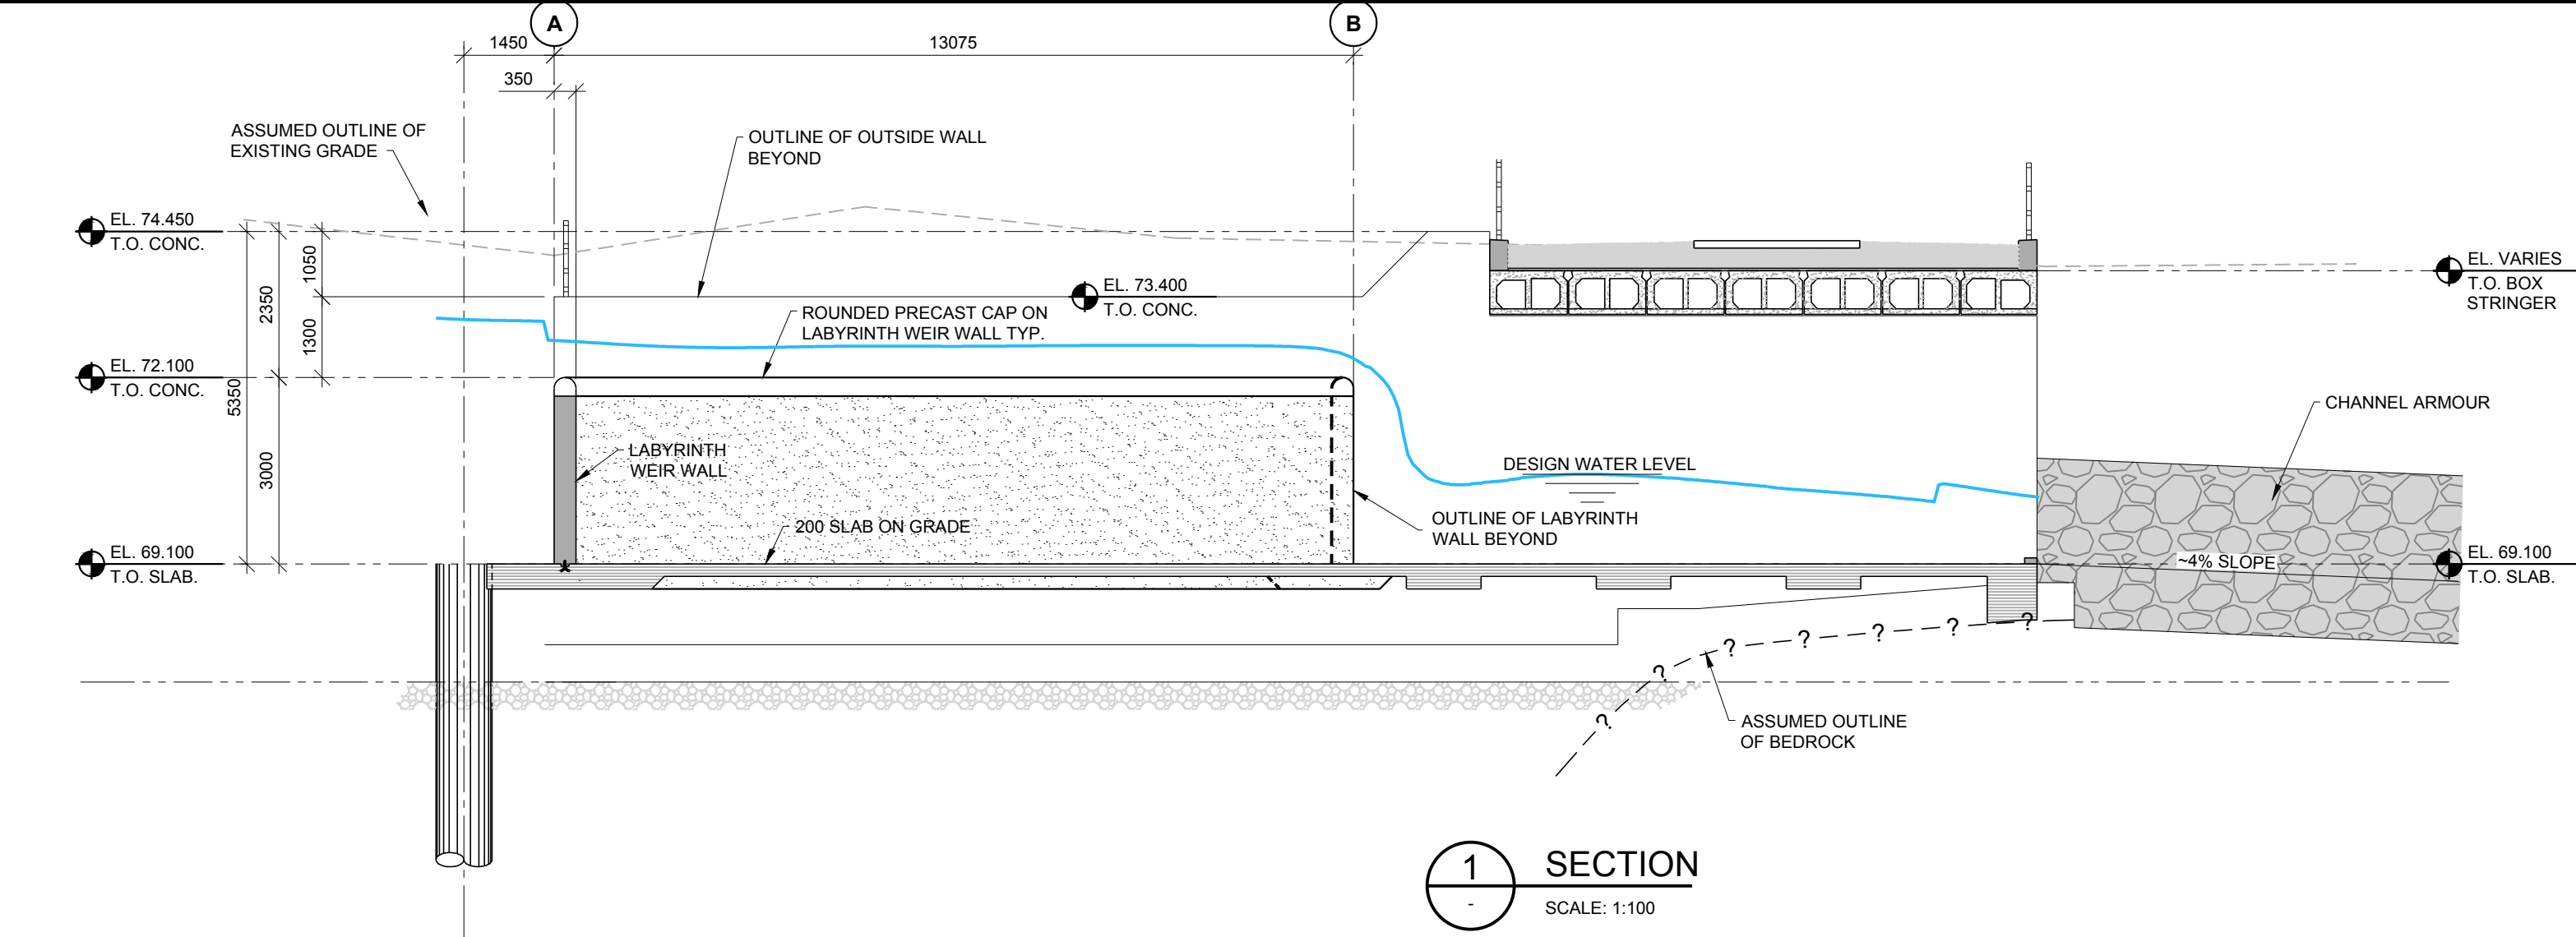

ISSUED FOR REVIEW

CLIENT
CITY OF NANAIMO

CONSULTANT



VANCOUVER OFFICE
SUITE 200 - 2920 VIRTUAL WAY
VANCOUVER, BC, V5M 0C4
CANADA
[+1] (604) 296 4200
www.golder.com

PROJECT
COLLIERY DAMS - AUXILLARY SPILLWAY
NANAIMO, B.C.

TITLE
INTAKE CHANNEL - PLAN AND SECTIONS

PROJECT NO.
13-1447-0516

PHASE
4000

REV.
A

of

FIGURE
C-01

A 2015-10-28 ISSUED FOR REVIEW

JG SRR RM BD

DESIGNED PREPARED REVIEWED APPROVED

REV. YYYY-MM-DD DESCRIPTION

25 mm IF THIS MEASUREMENT DOES NOT MATCH WHAT IS SHOWN, THE SHEET SIZE HAS BEEN MODIFIED FROM: ANSI D