


Path: \\golder\gis\gib\Bumaby\CAD_GIS\Clients\City_of_Nanaimo\92_PROJECTS\13-1447-0516\02_PRODUCTION\4000\4500_DRAWINGS\1 File Name: 13-1447-0516-4000-4500-C-6.dwg

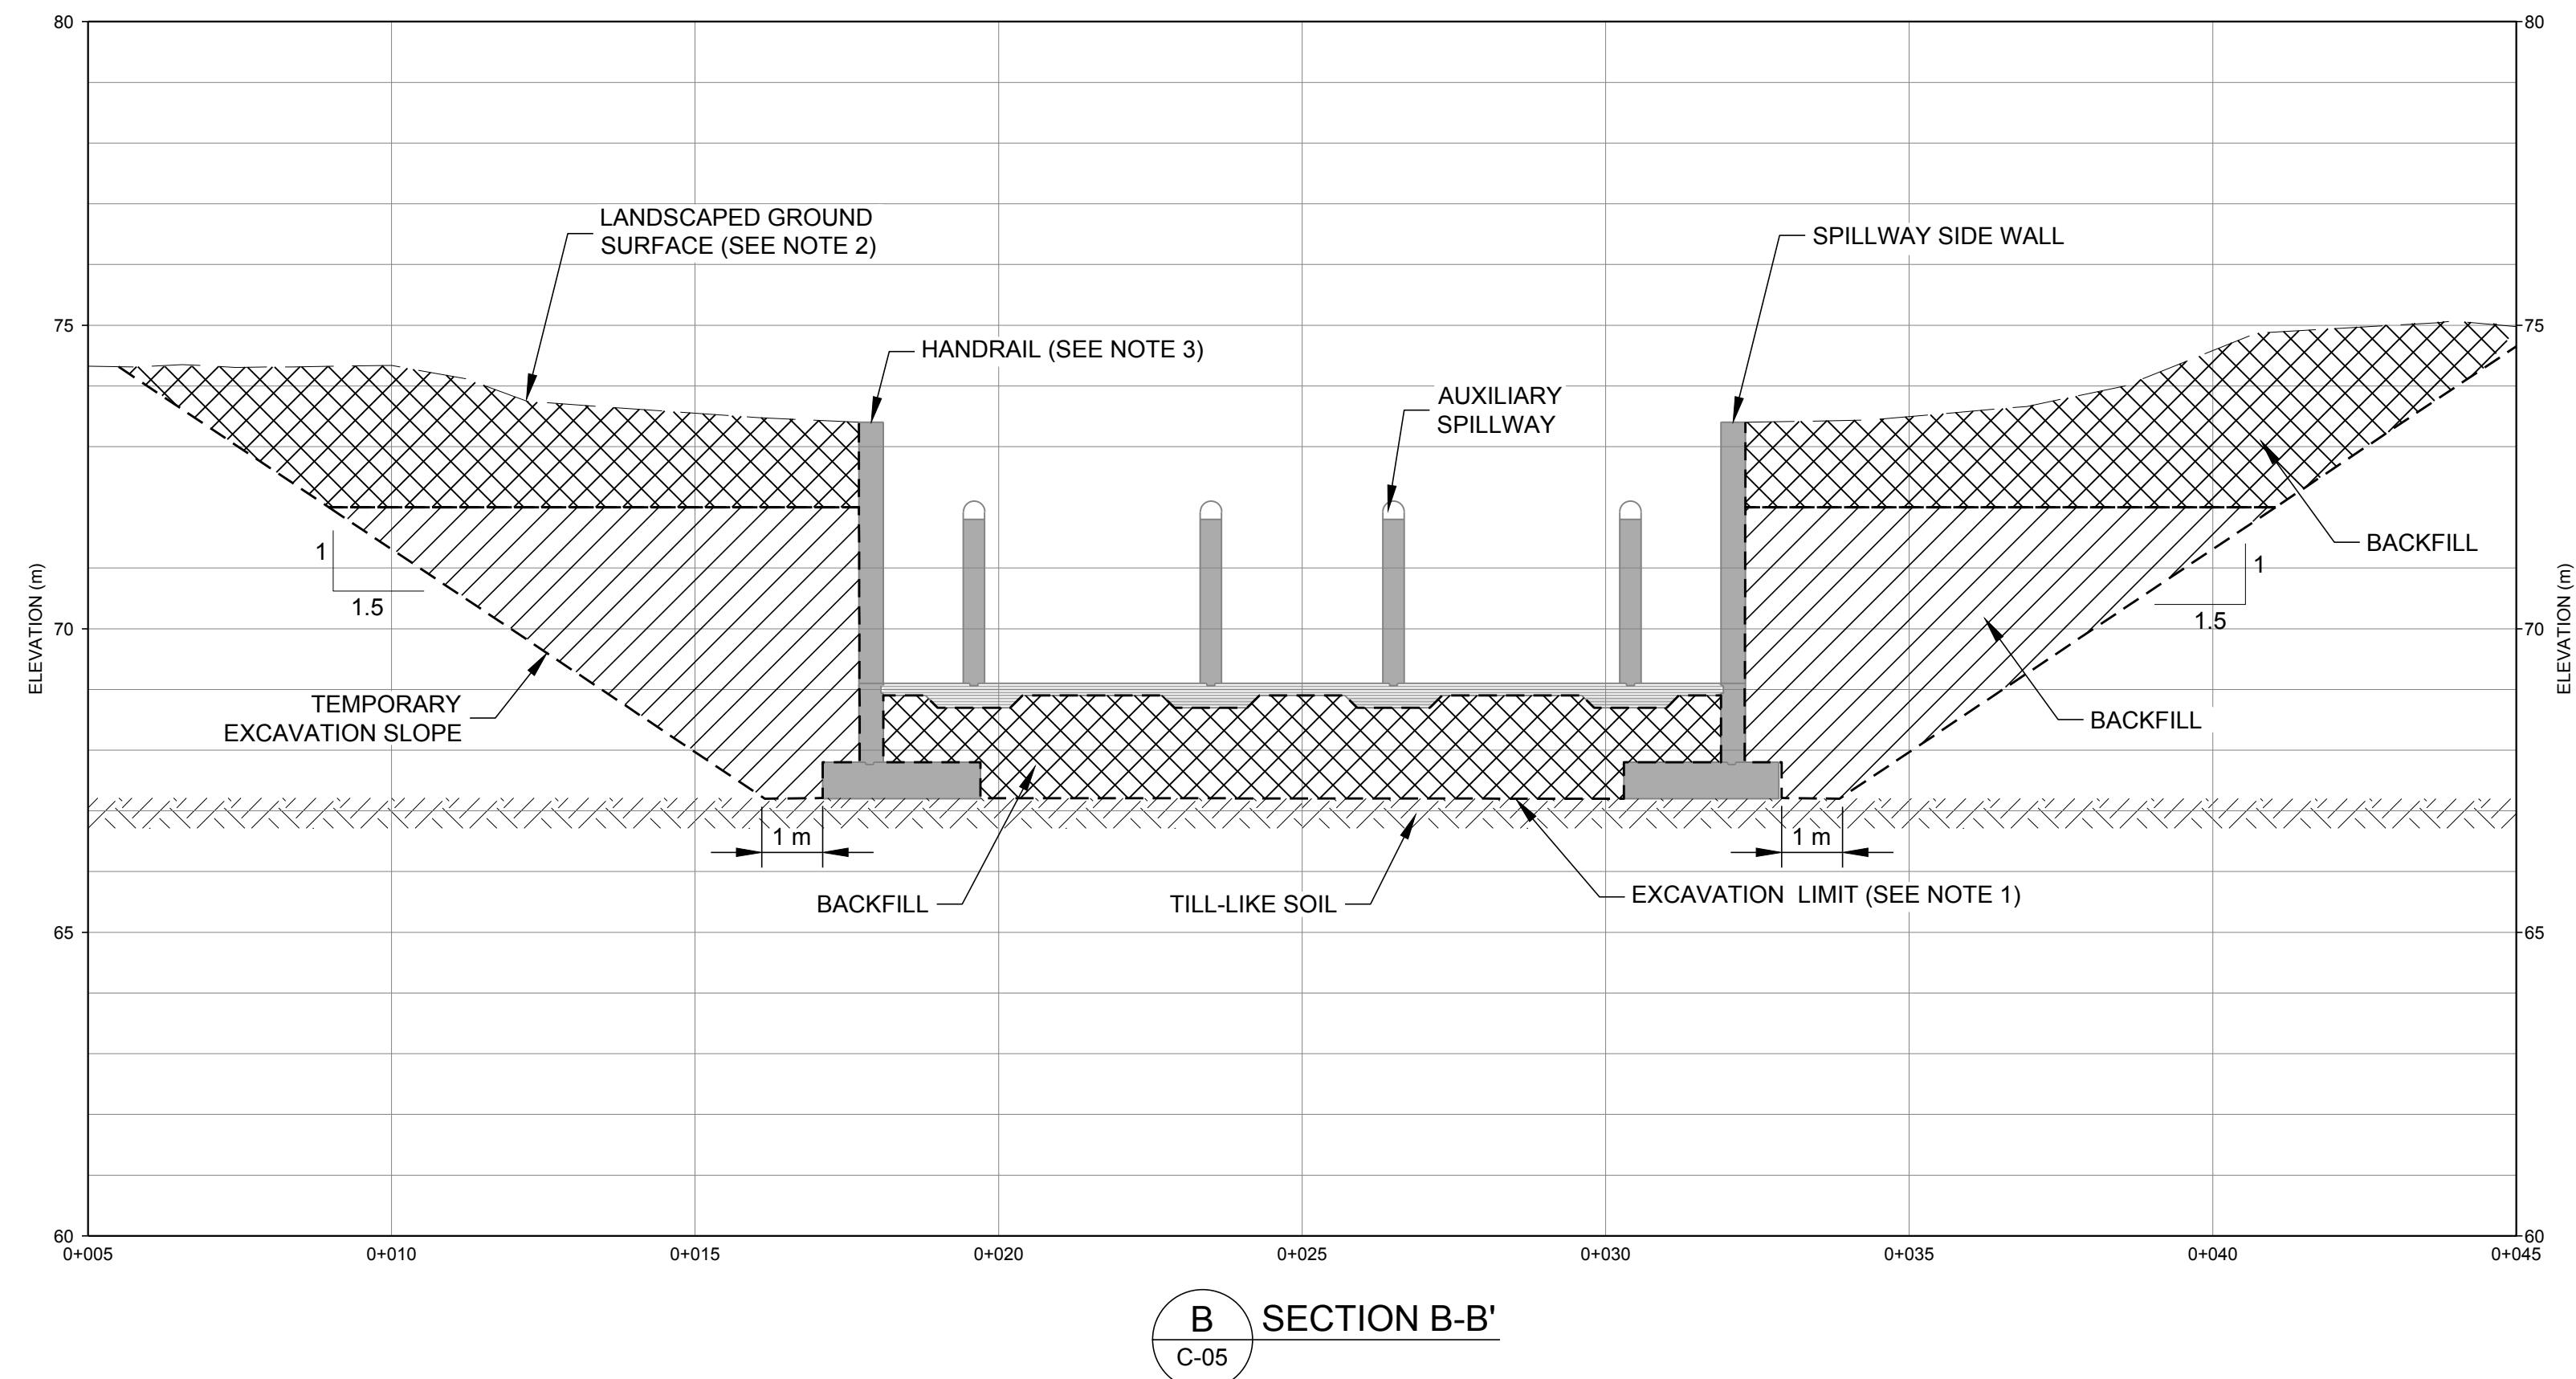

B SECTION B-B'
C-05

LEGEND

- ENGINEERED BACKFILL
- LOW PERMEABILITY BACKFILL


NOTE(S)

1. EXCAVATION TO SUITABLE FOUNDATION MATERIAL (AS DETERMINED BY FIELD ENGINEER).
2. FINAL GRADING AND LANDSCAPING NOT SHOWN.
3. HANDRAIL AND OTHER FINISHING NOT SHOWN. TO BE PROVIDED WITH LANDSCAPE DETAILS.

REFERENCE(S)

1. TOPOGRAPHIC DATA FROM HEROLD ENGINEERING, CAD FILE: collier park bwer dam 2003.dwg, DATED: OCTOBER 20, 2003.

ISSUED FOR REVIEW

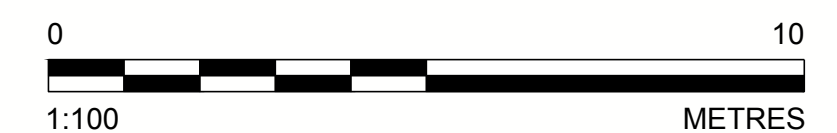

CLIENT
CITY OF NANAIMO

PROJECT
COLLIERY DAMS - AUXILIARY SPILLWAY
NANAIMO, B.C.

CONSULTANT

VANCOUVER OFFICE
SUITE 200 - 2920 VIRTUAL WAY
VANCOUVER, BC, V5M 0C4
CANADA
[+1] (604) 296 4200
www.golder.com

TITLE
BACKFILL SECTION - WEIR AND BRIDGE

A 2015-10-28 ISSUED FOR REVIEW

JG SRR RB BD



REV. YYYY-MM-DD DESCRIPTION

DESIGNED PREPARED REVIEWED APPROVED

PROJECT NO.
13-1447-0516

PHASE
4000

REV. of
A of

FIGURE
C-06

25 mm IF THIS MEASUREMENT DOES NOT MATCH WHAT IS SHOWN, THE SHEET SIZE HAS BEEN MODIFIED FROM ANSI D