




SECTION A-A'
SCALE 1:150

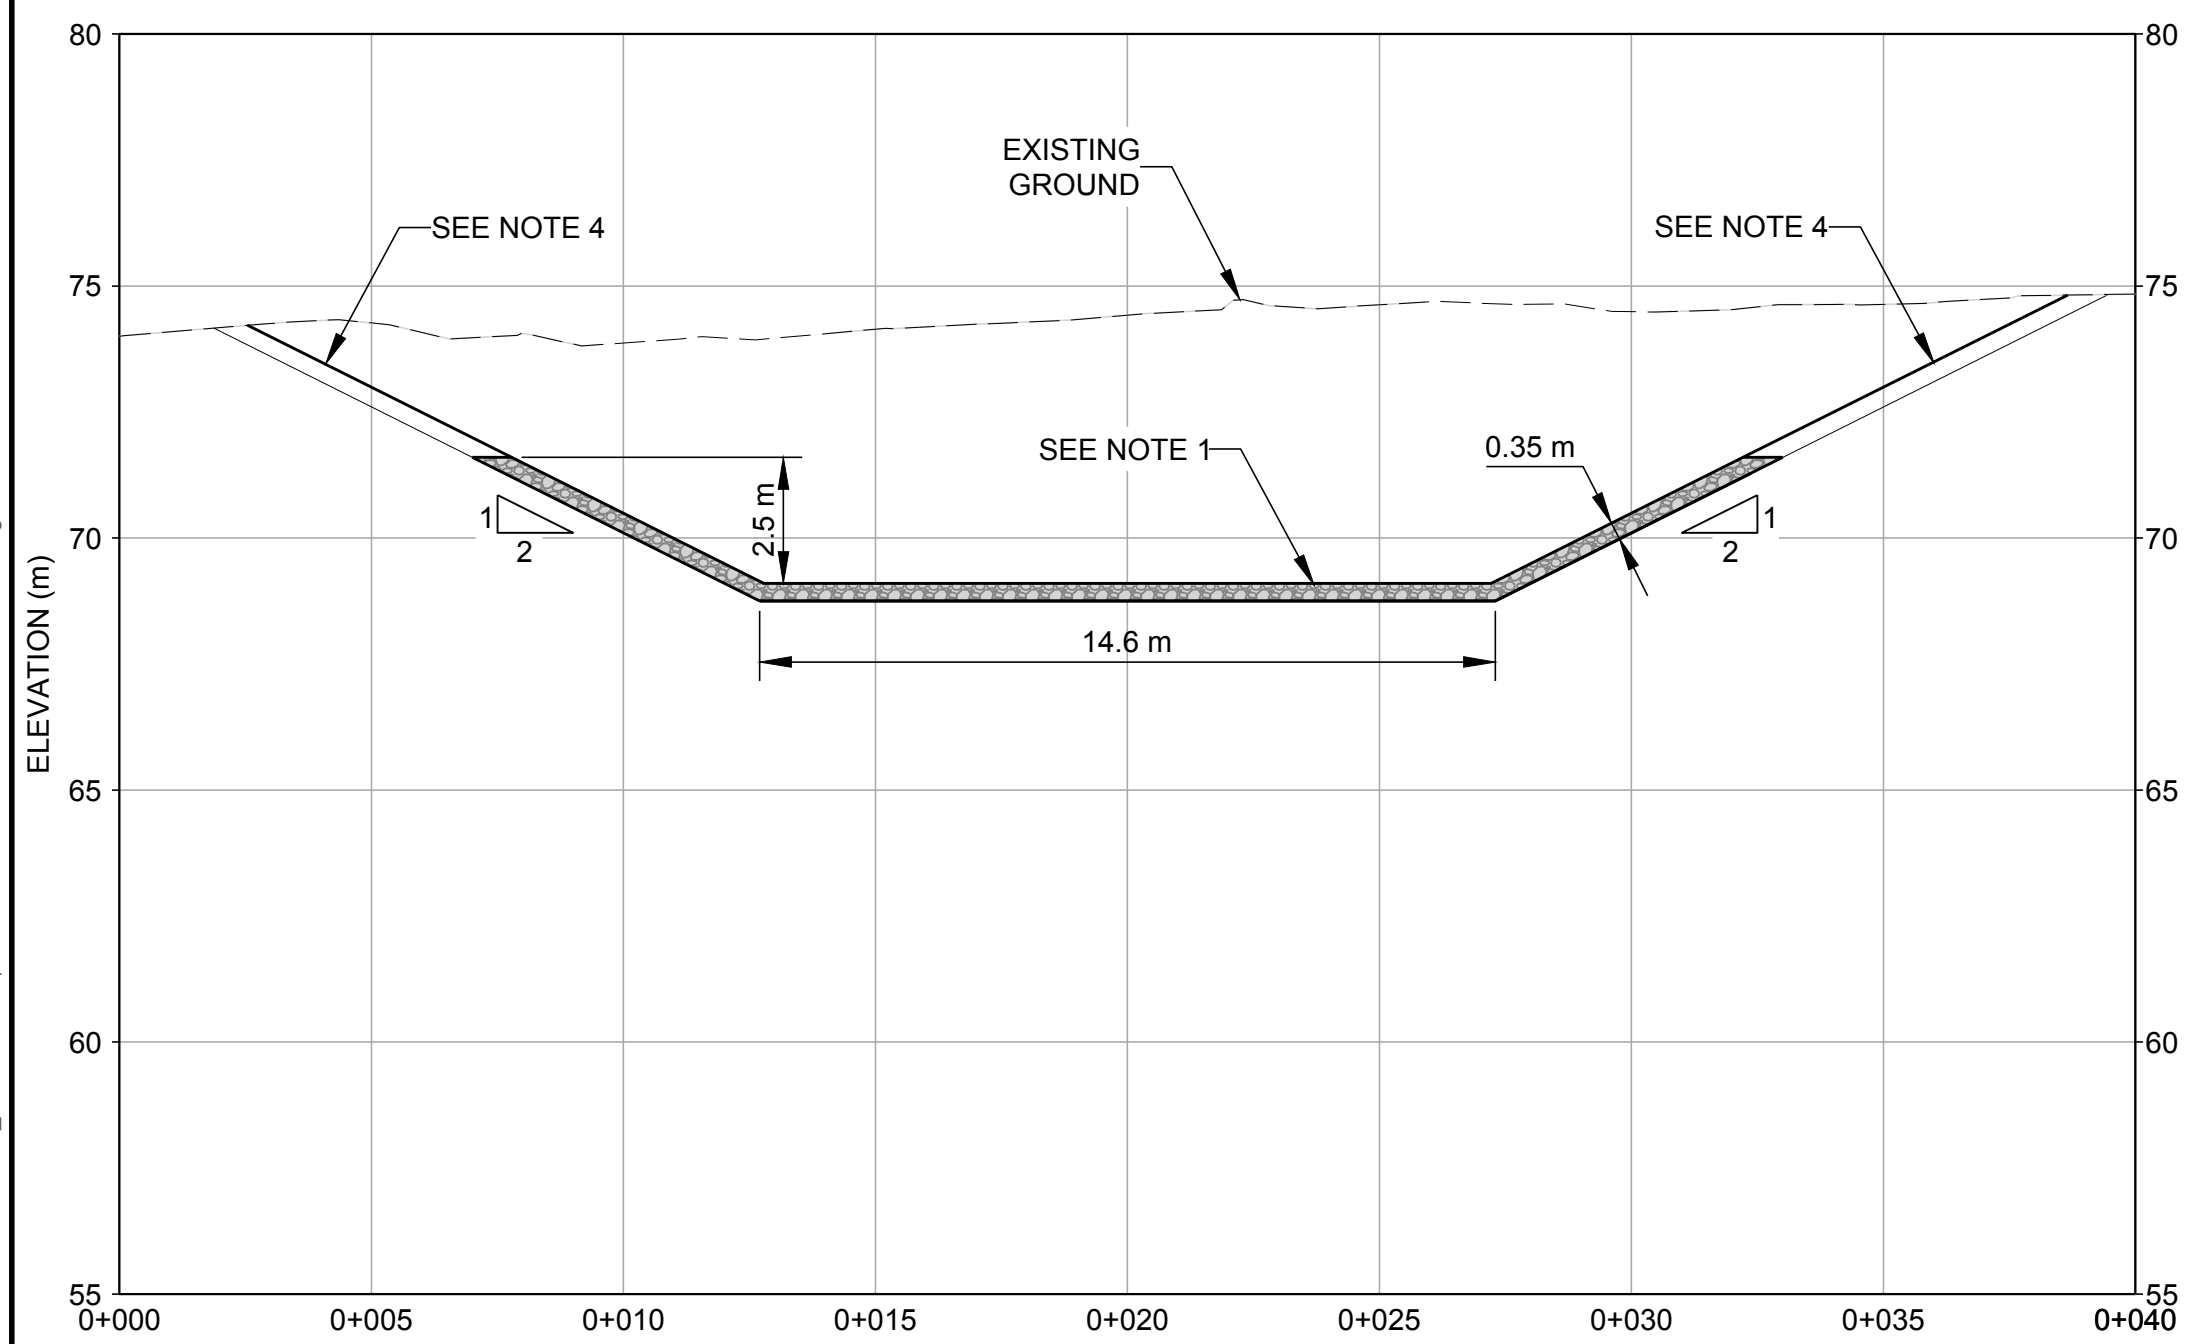

SECTION B-B'
SCALE 1:150

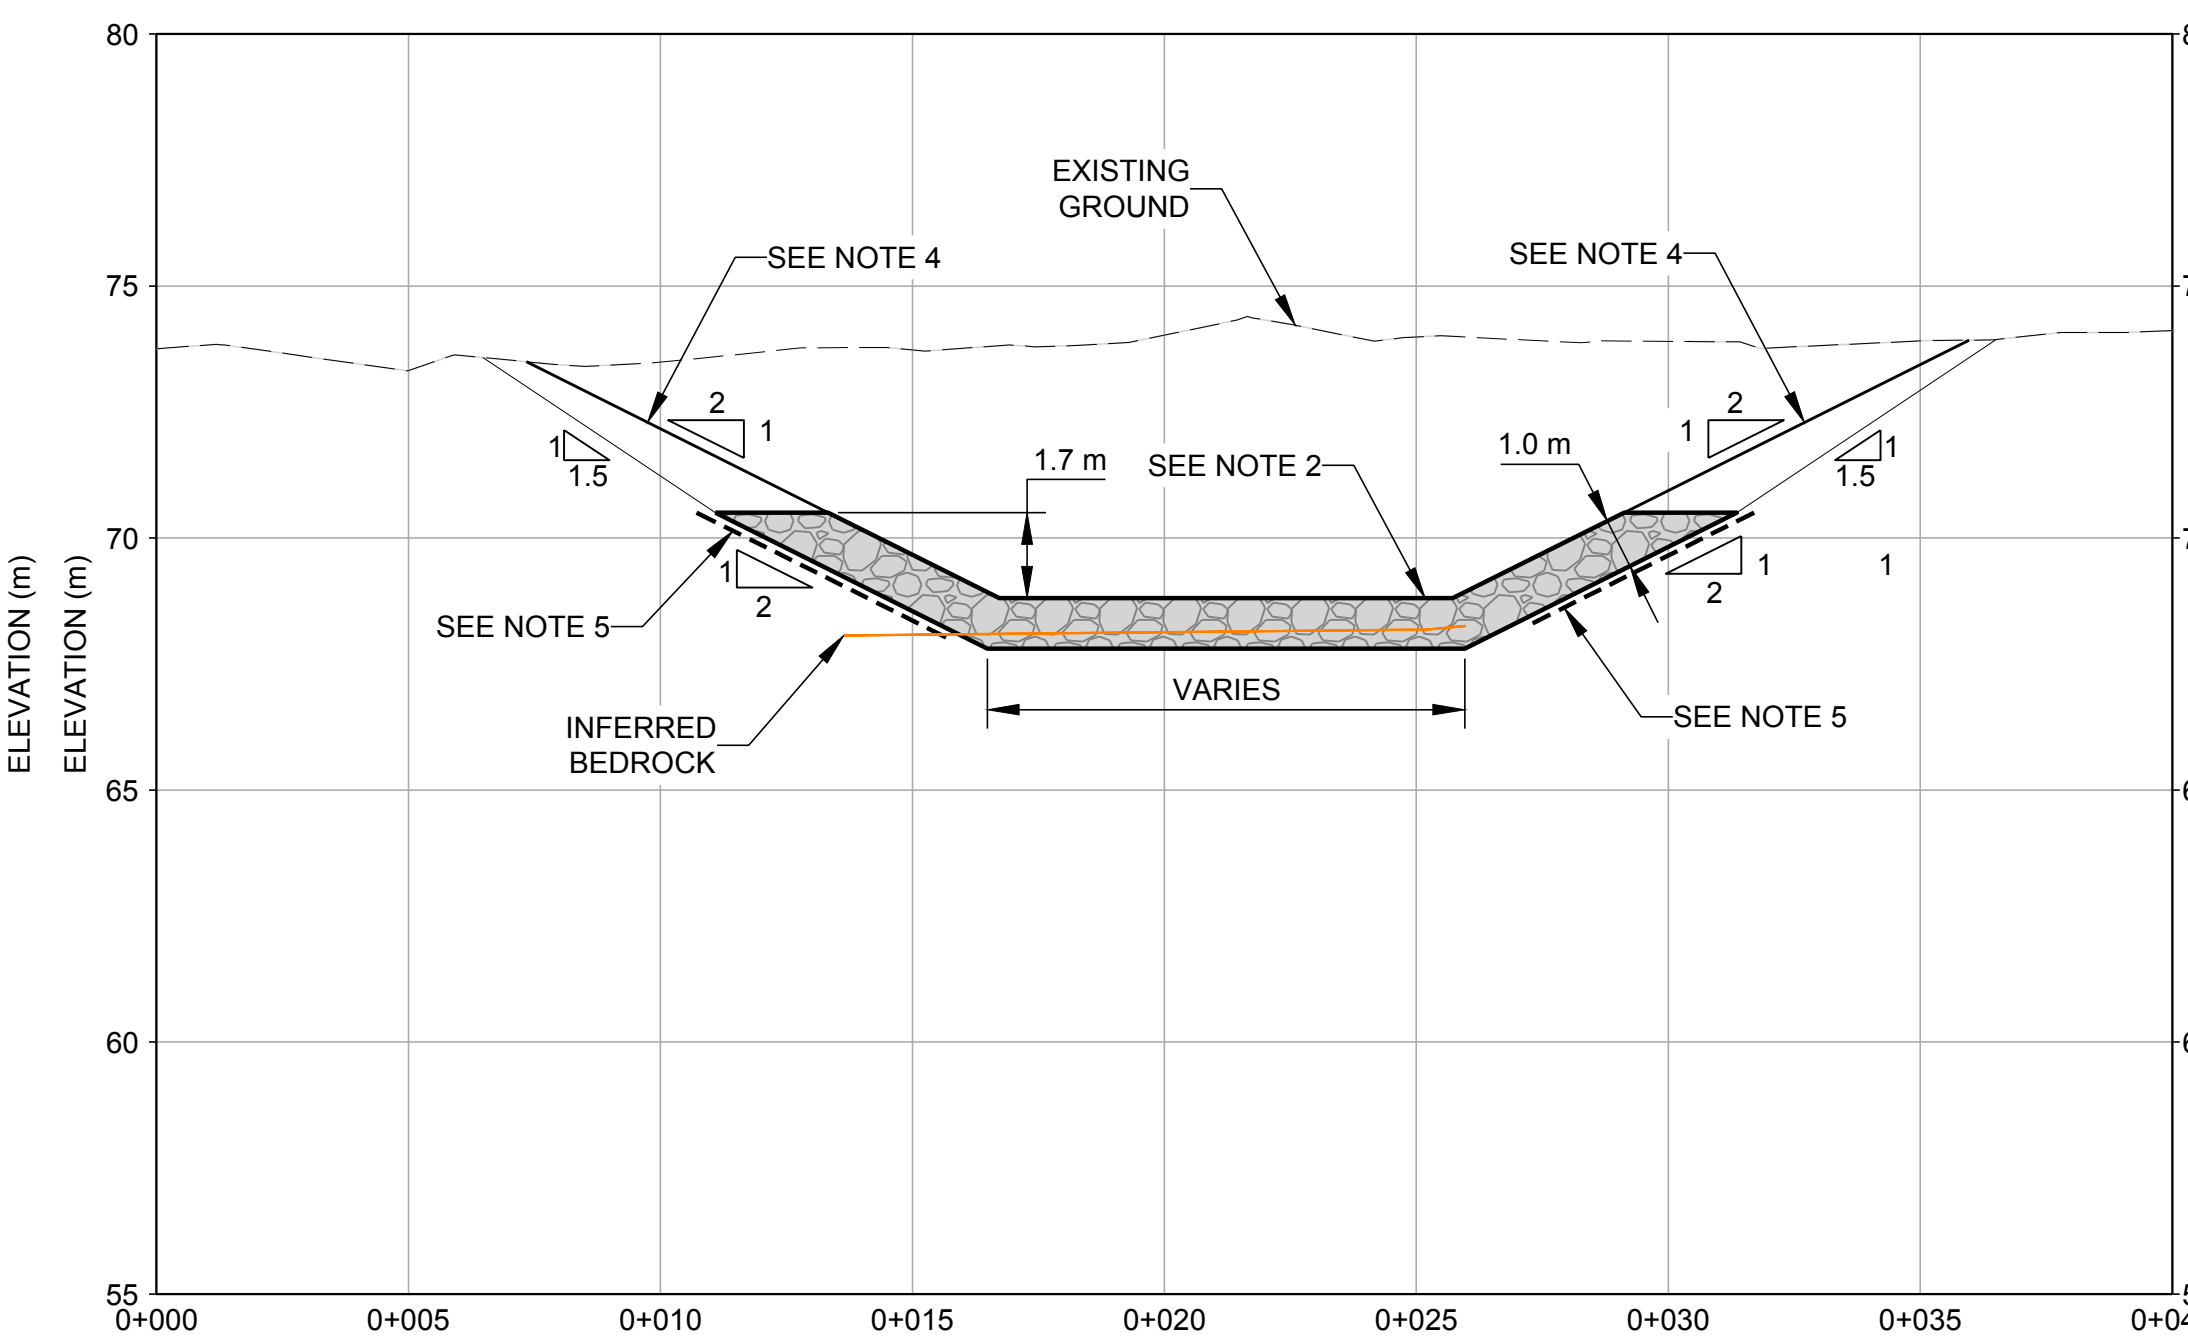

SECTION C-C'
SCALE 1:150

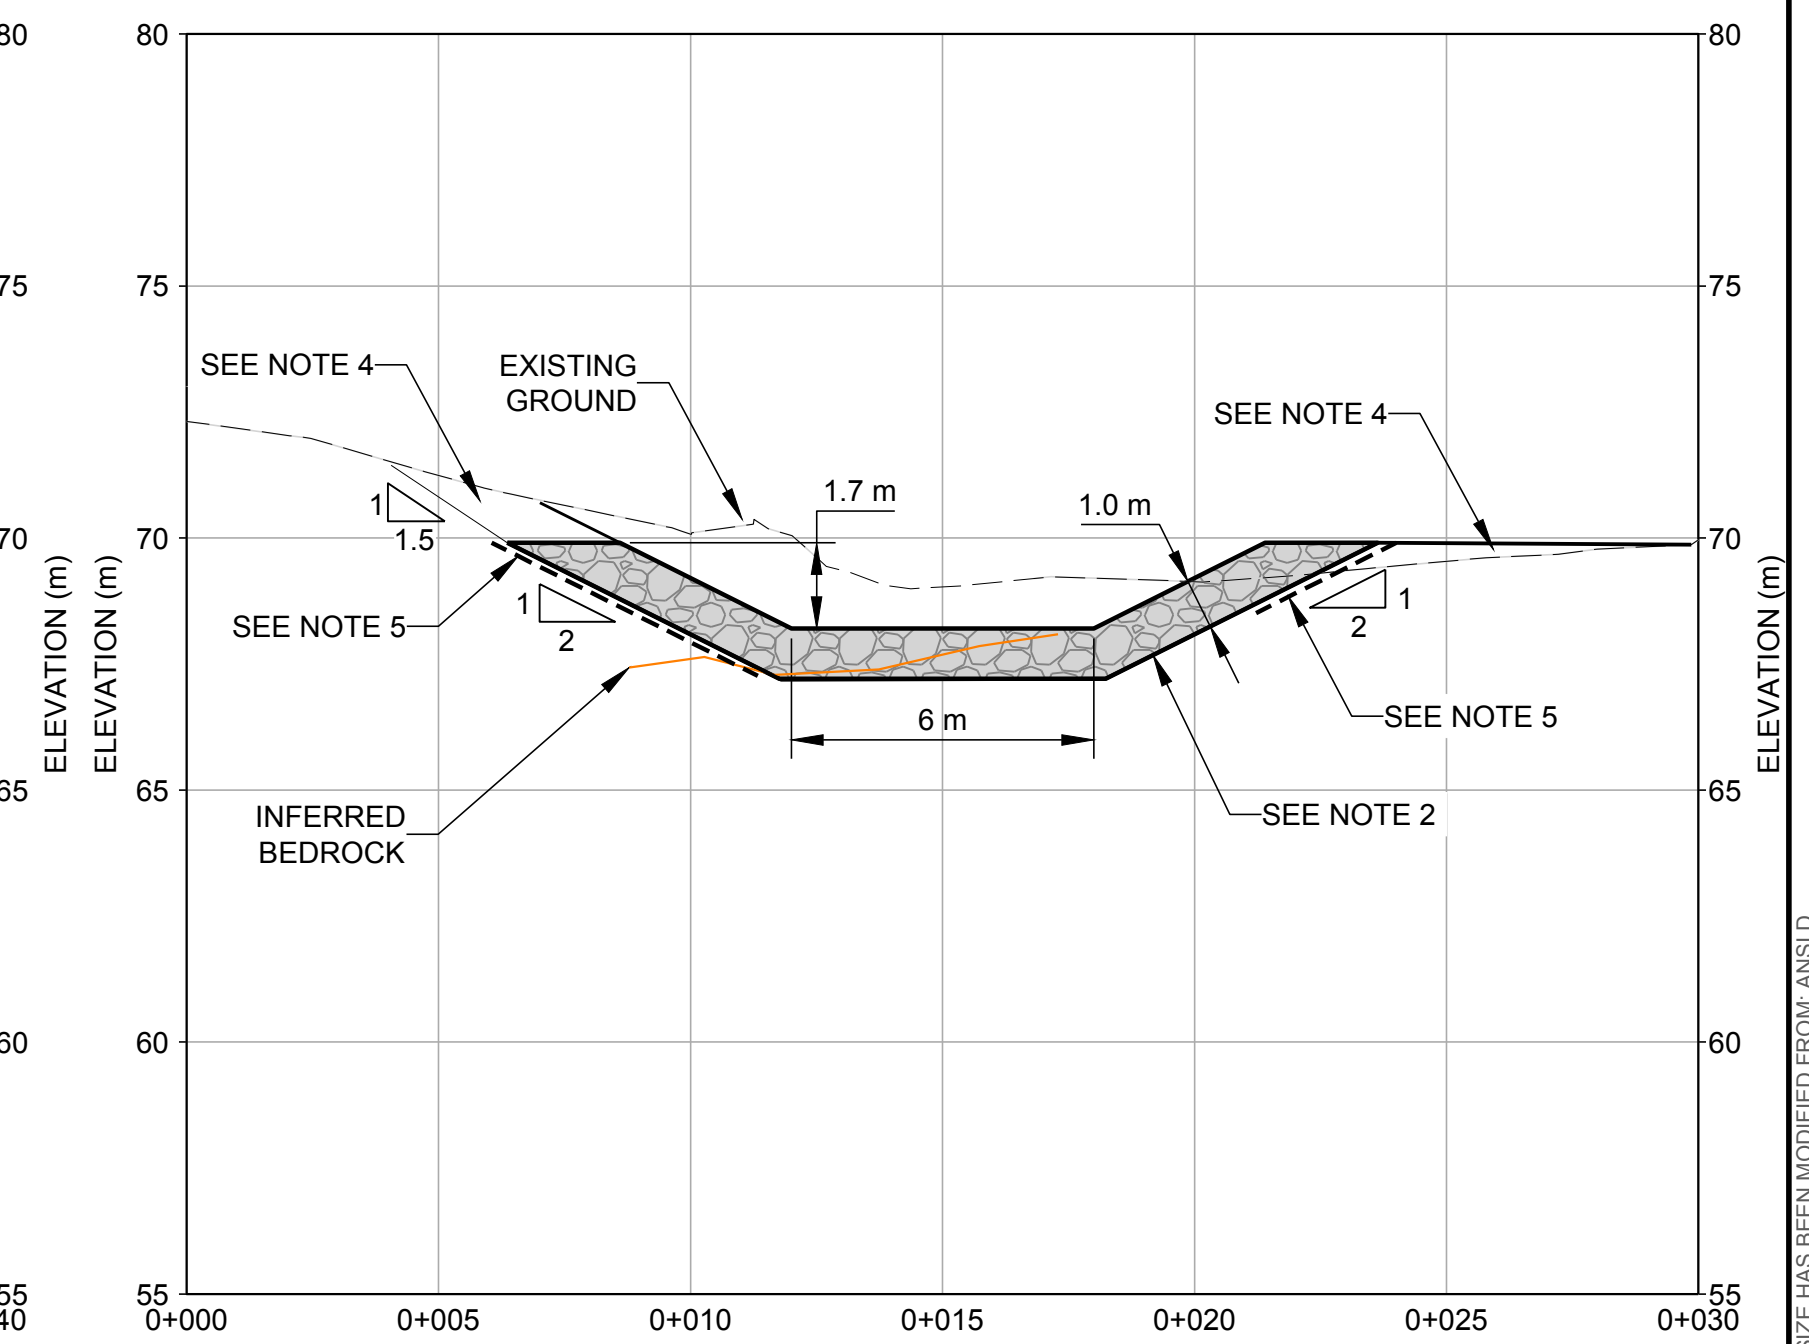

SECTION D-D'
SCALE 1:150

NOTE(S)

1. CLASS 10 kg RIPRAP MIXED WITH FILTER MATERIAL.
2. CLASS 250 kg RIPRAP.
3. FINAL LOCATION AND ELEVATION TO BE DETERMINED BY FIELD ENGINEER.
4. BACKFILL MATERIAL BASED ON LANDSCAPING REQUIREMENT.
5. NON WOVEN GEOTEXTILE WHERE RIP RAP PLACE ON NATIVE SOIL.

ISSUED FOR REVIEW

CLIENT
CITY OF NANAIMO

PROJECT
COLLIERY DAMS - AUXILLARY SPILLWAY
NANAIMO, B.C.

CONSULTANT

VANCOUVER OFFICE
SUITE 200 - 2920 VIRTUAL WAY
VANCOUVER, BC, V5M 0C4
CANADA
[+1] (604) 296 4200
www.golder.com

TITLE
OPEN CHANNEL ARMOURING - SECTIONS



A 2015-10-28 ISSUED FOR REVIEW

JG SRR RM BD
DESIGNED PREPARED REVIEWED APPROVED

PROJECT NO. 13-1447-0516 PHASE 4000 REV. A of FIGURE C-04

Path: \\golder\gis\gpa\Burnaby\CAD_GIS\Client\City_of_Nanaimo\99_PROJECTS\13-1447-0516\99_PROD\DRAWINGS\13-1447-0516-4000-4500-C-4.dwg

25 mm IF THIS MEASUREMENT DOES NOT MATCH WHAT IS SHOWN, THE SHEET SIZE HAS BEEN MODIFIED FROM ANSI D