


CITY OF NANAIMO - COLLIERY DAMS CONSTRUCTION DRAWINGS

DRAWING INDEX		
DRAWING NO.	DRAWING TITLE	REV
G-01	DRAWING INDEX AND SITE LOCATION	A
G-02	TEST HOLE LOCATION PLAN	A
G-03	INTERPRETED STRATIGRAPHIC PROFILE	A
G-04	GENERAL ARRANGEMENT PLAN	A
C-01	INTAKE CHANNEL - PLAN AND SECTIONS	A
C-02	SLUICE GATE DETAILS	A
C-03	OPEN CHANNEL ARMORING - PLAN	A
C-04	OPEN CHANNEL ARMORING - SECTIONS	A
C-05	BACKFILL PLAN - WEIR AND BRIDGE	A
C-06	BACKFILL SECTION	A



KEY PLAN
NOT TO SCALE

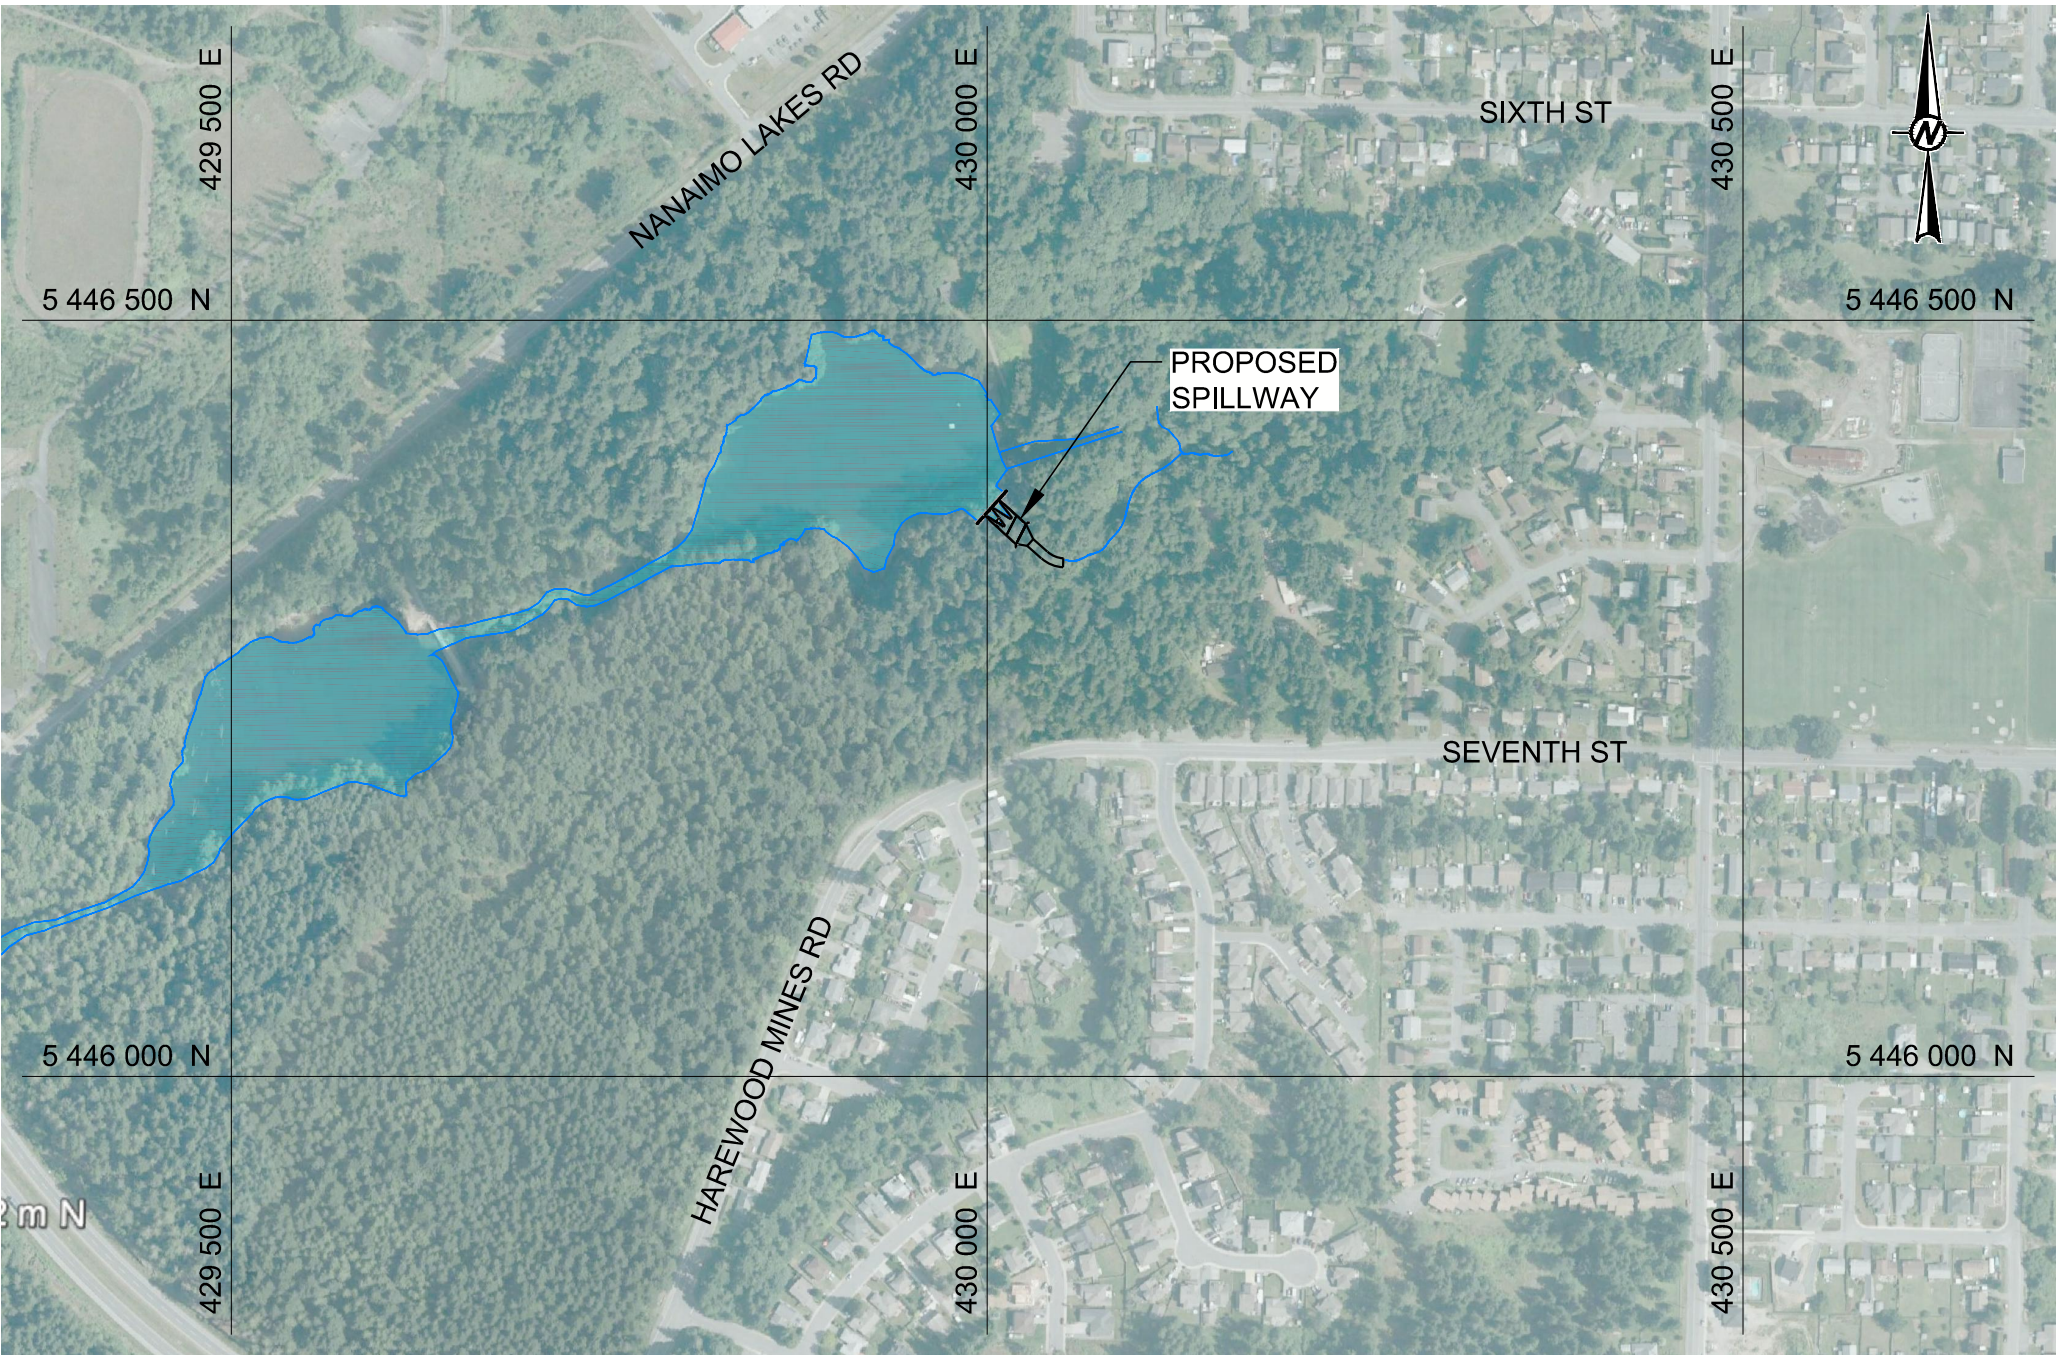

SITE LOCATION MAP
SCALE: 1: 5,000

ISSUED FOR REVIEW

A	2015-10-28	ISSUED FOR REVIEW	JG	SRR	BD	BD
REV.	YYYY-MM-DD	DESCRIPTION	DESIGNED	PREPARED	REVIEWED	APPROVED

CLIENT
CITY OF NANAIMO

CONSULTANT



VANCOUVER OFFICE
SUITE 200 - 2920 VIRTUAL WAY
VANCOUVER, BC, V5M 0C4
CANADA
[+1] (604) 296 4200
www.golder.com

PROJECT
COLLIERY DAMS - AUXILLARY SPILLWAY
NANAIMO, B.C.

TITLE
DRAWING INDEX AND SITE LOCATION

PROJECT NO. 13-1447-0516 PHASE 4000 REV. A of FIGURE G-01