
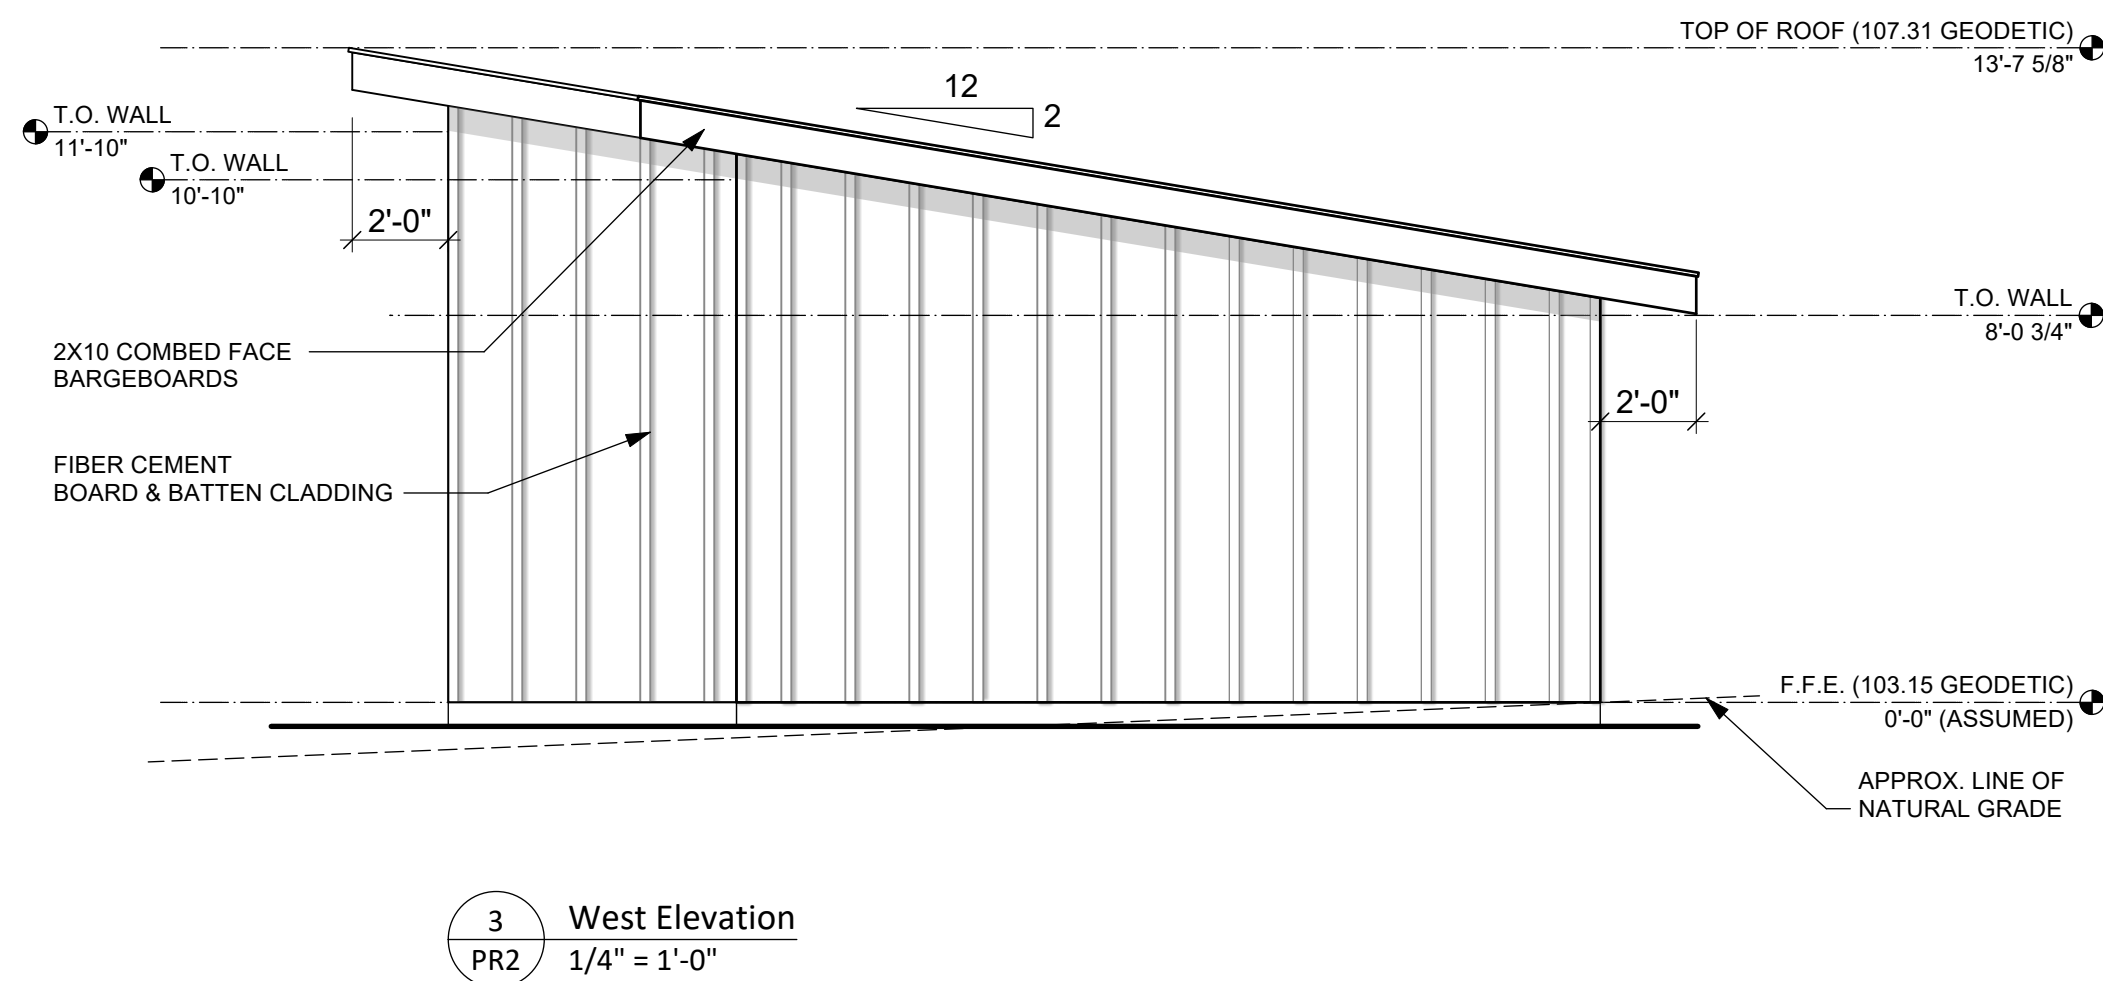


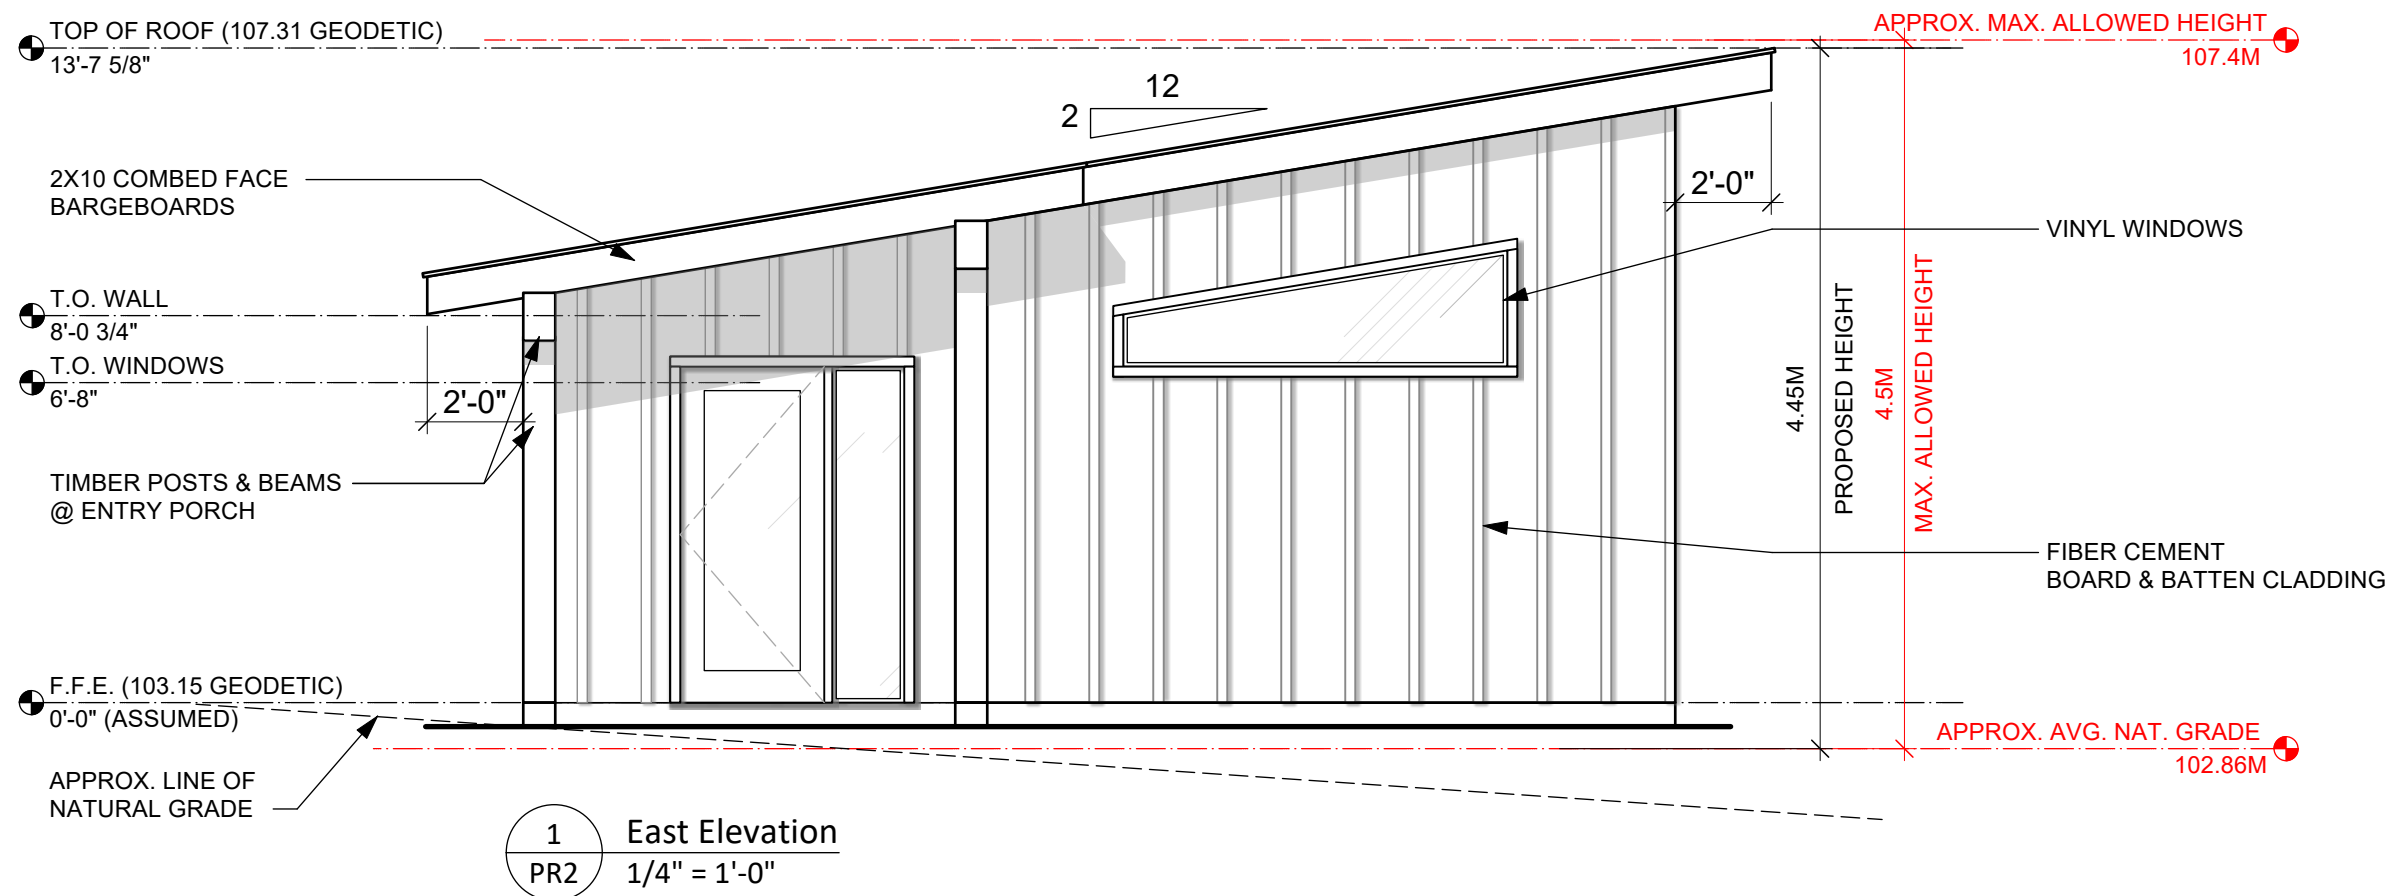

NOTE: ALL EXISTING GRADE ELEVATIONS DERIVED FROM CONTOURS ON CITY OF NANAIMO MAPPING DATA.
TO BE CONFIRMED WITH GRADING AND HEIGHT SURVEY FROM BCLS.

RECEIVED
BOV799
2026-SEP-01
Current Planning

REVISIONS / ISSUE:
29 July 2026 Issued for BOV

4462 Wellington Road Nanaimo BC V9T 2H3
info@technifield.com p-250.758.6990 f-250.758.6991

DESIGN | DRAFTING

1772 Harvest Place Nanaimo, BC V9X 1X4
coastalconcepts@shaw.ca 250.714.3032

PROJECT NAME:

Carriage House
2184 Michigan Way
Nanaimo, BC

DRAWING NAME

Elevations

DRAWN BY

SW

SCALE

As Noted

DATE

29 July 2026

ISSUED FOR:

BOV

DRAWING NUMBER

PR2