




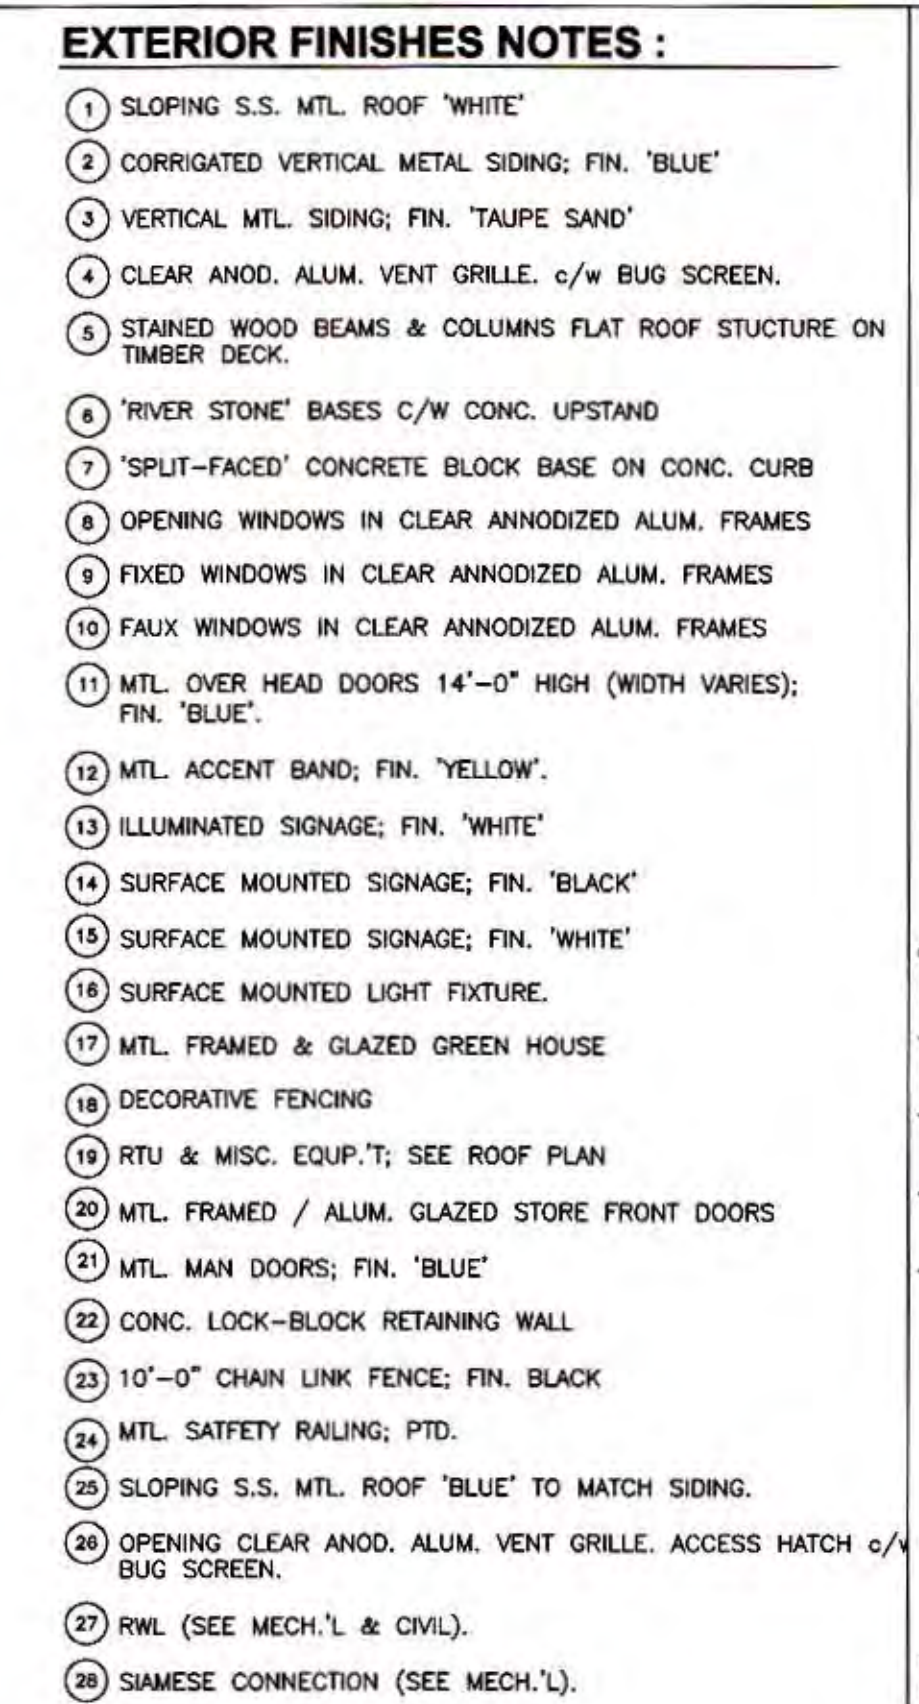


1 SOUTH SITE ELEVATION
- SCALE: 1/16" = 1'-0"

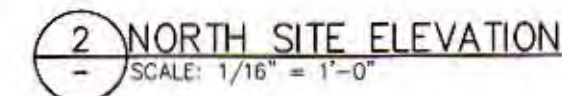

2 NORTH SITE ELEVATION
- SCALE: 1/16" = 1'-0"

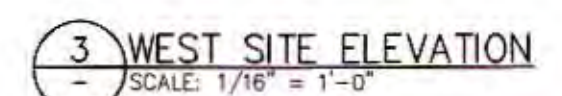

3 WEST SITE ELEVATION
- SCALE: 1/16" = 1'-0"

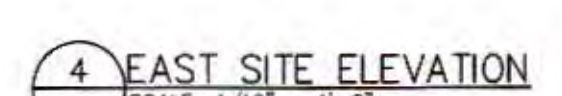

4 EAST SITE ELEVATION

THE
COLBORNE
ARCHITECTURAL
GROUP
Pacific Inc.

CITY OF NANAIMO
RECEIVED UNDER SUBSECTION
2.2.7 OF DIV. C IN THE 2006 B.C.B.C.
B.P.# 113055

100 WEST PENDER STREET, 17th FLOOR, VANCOUVER, BC V6B 1R8
Ph.: 604.669.4166 | Fax: 604.669.4144 | www.colborne.com

[illegible]

3730 Trans Canada Highway, PO Box 70 Cobble Hill, BC Canada V0R 1L0

PROJECT TITLE

Proposed RONA Home
Centre, Nanaimo, B.C.

Maki Road @ Highway No. 1, Nanaimo, BC

Site Elevations

DATE	03/31/08	SHEET NO. A301
SCALE	N.T.S.	
DRAWN	PBS	
REVIEWED	SCQ	
CAPP PROJ. NO.	0733	

A301

RECEIVED
CA25
2026-JUN-23
Current Planning