

NOTES:

REVISIONS:

Issued for review - 2013 Jun 25

Issued for review - 2013 Jul 12

CONSULTANT:



PROJECT:

1815 BOWEN ROAD

CLIENT:

WINDLEY CONTRACTING 2010 LTD

SITE LEGAL DESCRIPTION:

SHEET TITLE:


CONCEPTUAL LANDSCAPE PLAN

SCALE: AS NOTED DATE: June 21, 2013

DRAWN: DR CHECKED: VJD

PROJECT NUMBER: FRONTRUNNERS 2013

DRAWING NUMBER: L1

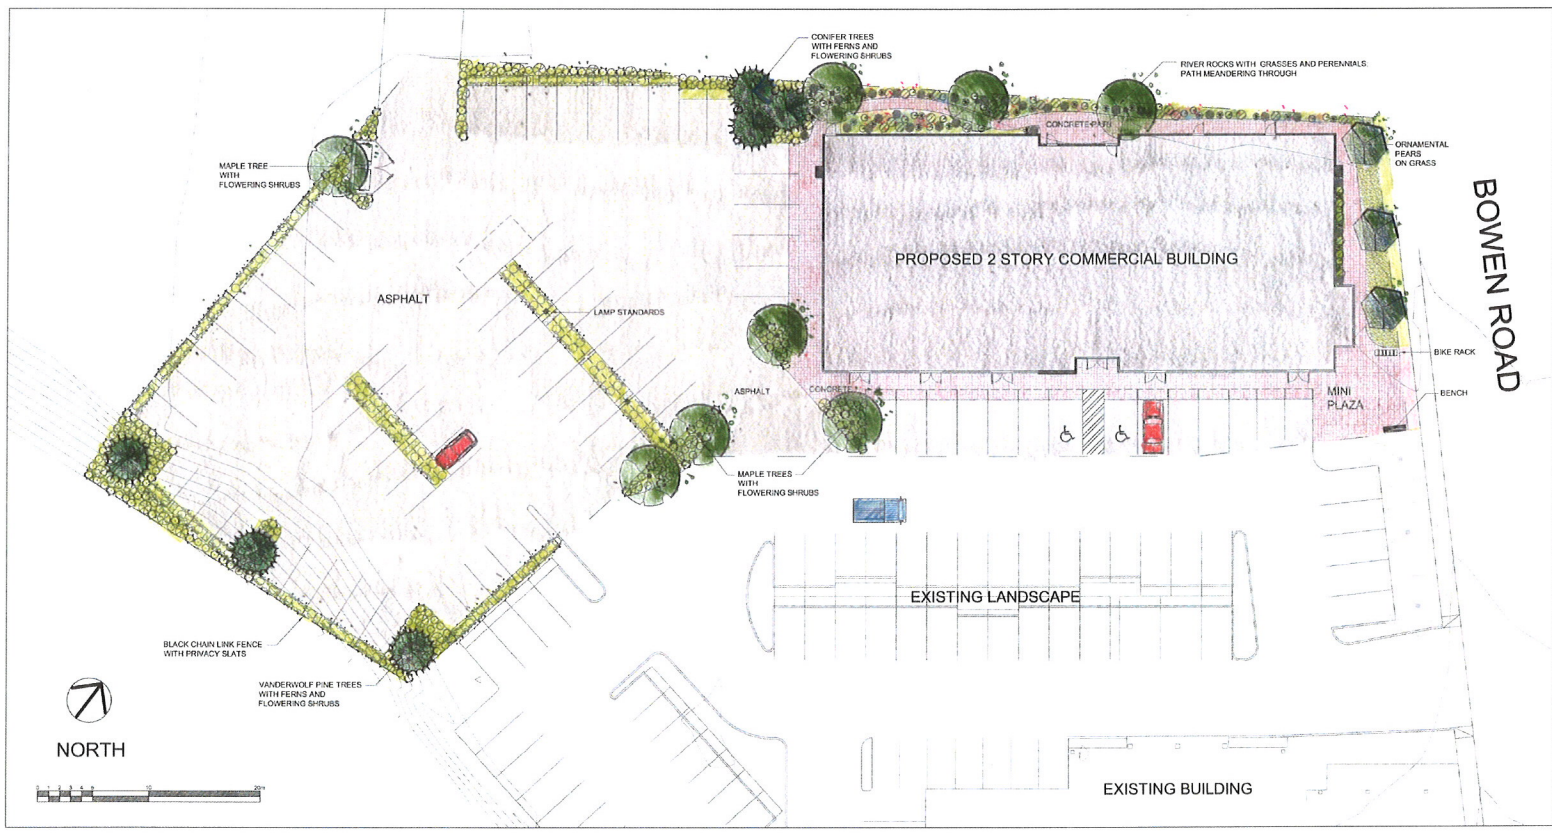

PLANT PALETTE N.T.S.

TREES

- STREET TREES**
 - Pyrus calleryana* - Ornamental Pear
- PARKING LOT TREES**
 - Acar rubrum* Bowhall - Maple
 - Pinus flexilis vanderwolf* - Vanderwolf Pine

SHRUBS AND GROUNDCOVERS

- ORNAMENTAL GRASSES**
 - Helletochloa sempervirens* - Blue oat Grass
 - Panicum virgatum* - Switch Grass
 - Pennisetum alopecuroides* - Fountain Grass
 - Miscanthus sinensis* - Maiden Grass
 - Stipa giganteissima* - Giant Feather Grass
 - Calamagrostis Karl Foerster* - Feather Reed Grass
- GROUNDCOVER**
 - Archostephylos ova unis* - Kinnickinick
- FERNS**
 - Polystichum munitum* - Sword Fern
 - Dryopteris effusa* - Autumn Fern

FLOWERING SHRUBS

- Cotoneaster carnal creper* - Creeping California hie
- Sarcococca humilis* - Sweetbox
- Spiraea bumalda* - Spiraea
- Lavandula angustifolia* - Lavender
- Viburnum tinus* spring bouquet

PERENNIALS

- Hemerocallis Rosy Returns* - Rosy returns Daylily
- Nepeta dropmore blue* - Cabip

CONCEPTUAL LANDSCAPE PLAN
Scale: 1:200