




CHOW LOW HAMMOND
ARCHITECTS INC

1551 BROADMEAD AVENUE
VICTORIA BC V8P 2V1
T 250.472.8013
F 250.472.8152
E ARCHITECTS@CLHA.CA
WWW.CLHA.CA

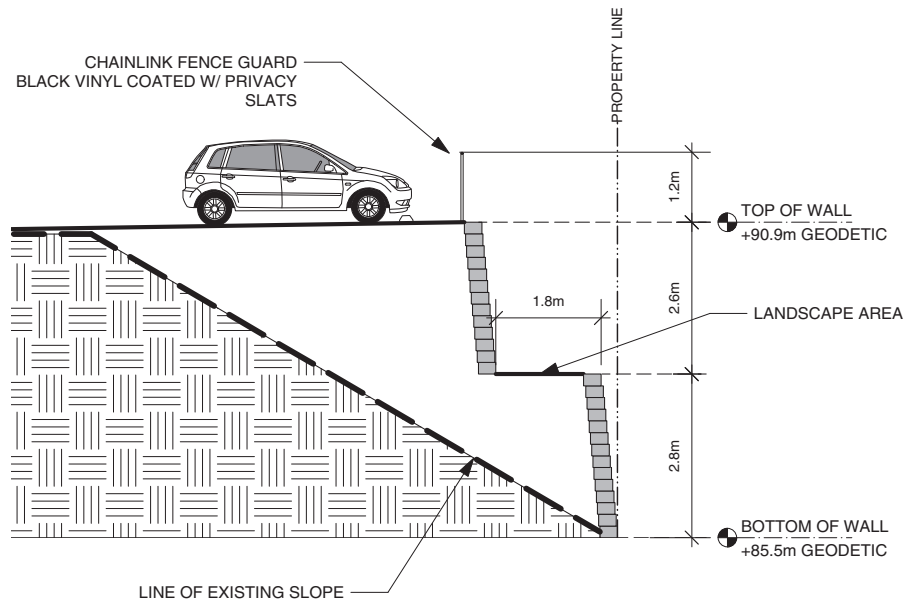

13 08 06 REISSUED FOR DEVELOPMENT PERMIT

COPYRIGHT RESERVED
THIS DRAWING AND ALL COPYRIGHT THEREIN ARE THE SOLE AND EXCLUSIVE PROPERTY OF THE CONSULTANT. REPRODUCTION OR USE OF THIS DRAWING IN WHOLE OR IN PART IS PROHIBITED AND MAY NOT BE USED WITHOUT THE WRITTEN CONSENT OF THE CONSULTANT.

Project no 1304 Drawn
Scale 1 : 100 Checked CR
Project name

Windley Contracting Ltd

1815 Bowen Road
Nanaimo, BC

Sheet title
Section
Retaining Wall

Sheet number

DP04