



DEVELOPMENT PERMIT NO. DP000890

HAMMOND BAY BAPTIST CHURCH, INC.
Name of Owner(s) of Land (Permittee)

4960 HAMMOND BAY ROAD
Civic Address

1. This development permit is issued subject to compliance with all of the bylaws of the municipality applicable thereto, except as specifically varied or supplemented by this permit.
2. This development permit applies to and only to those lands within the municipality described below, and any and all building structures and other developments thereon:

Legal Description:

LOT A, DISTRICT LOT 54, PLAN 40992, WELLINGTON DISTRICT

PID No. 000-412-384

3. The land described herein shall be developed strictly in accordance with the following terms and conditions and provisions of this permit and any plans and specifications hereto which shall form a part thereof.

Schedule A Location Plan

Schedule B Site Plan


Schedule C Elevations

- a) If the applicant does not substantially commence the development permitted by this permit within two years of the date of this permit, the permit shall lapse.

4. This permit is not a building permit nor does it constitute approval of any signage. Separate applications must be made for a building permit and sign permit.

REVIEWED AND APPROVED ON

2014-SEP-3
Date


D. Lindsay
Director

Community Development

Pursuant to Section 154 (1)(b) of the Community Charter


GN/tr/lb

Prospero attachment: DP000890

This is Schedule A referred to in the Development Permit.

2014-SEP-3
 Date

 Director
 Community Development

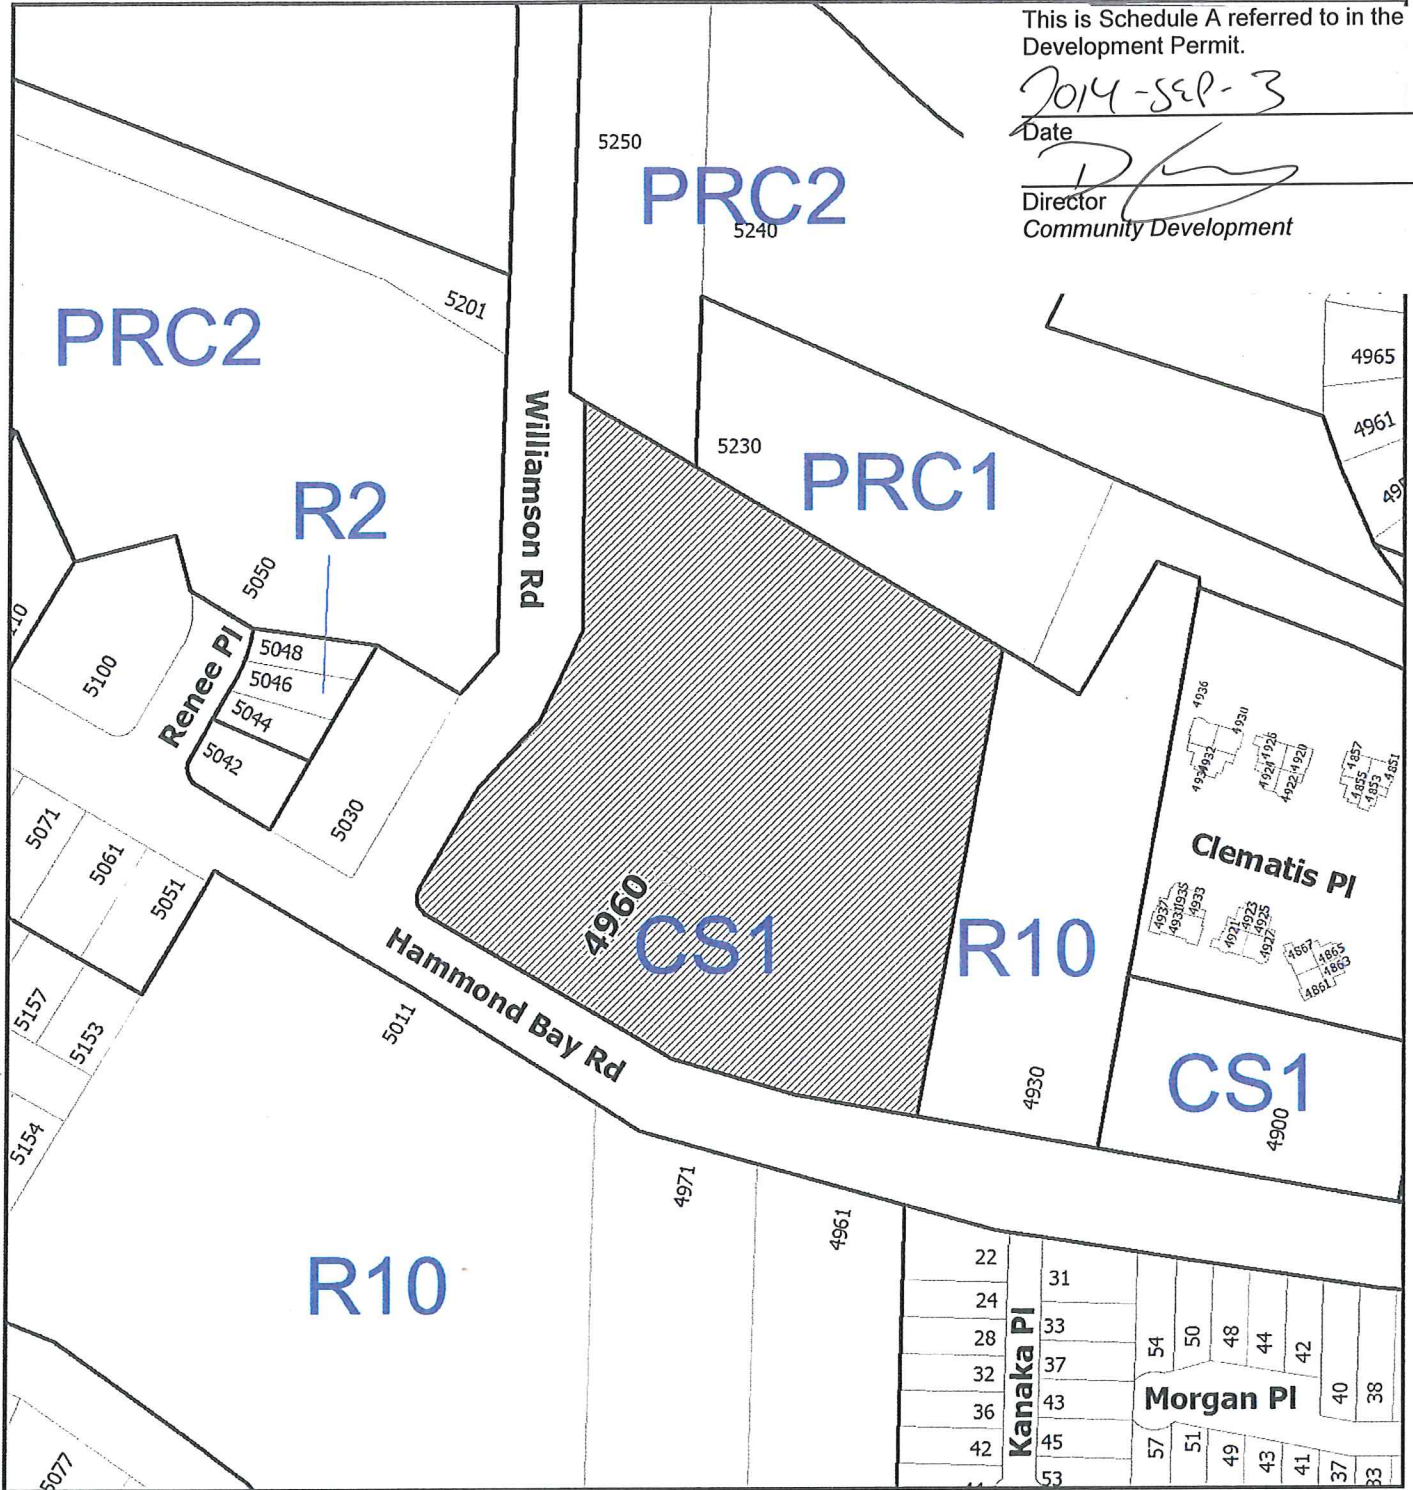


DEVELOPMENT PERMIT NO. DP000890

LOCATION PLAN

 **Subject Property**



Civic: 4960 Hammond Bay Road
 Lot A, District Lot 54, Wellington District,
 Plan 40992

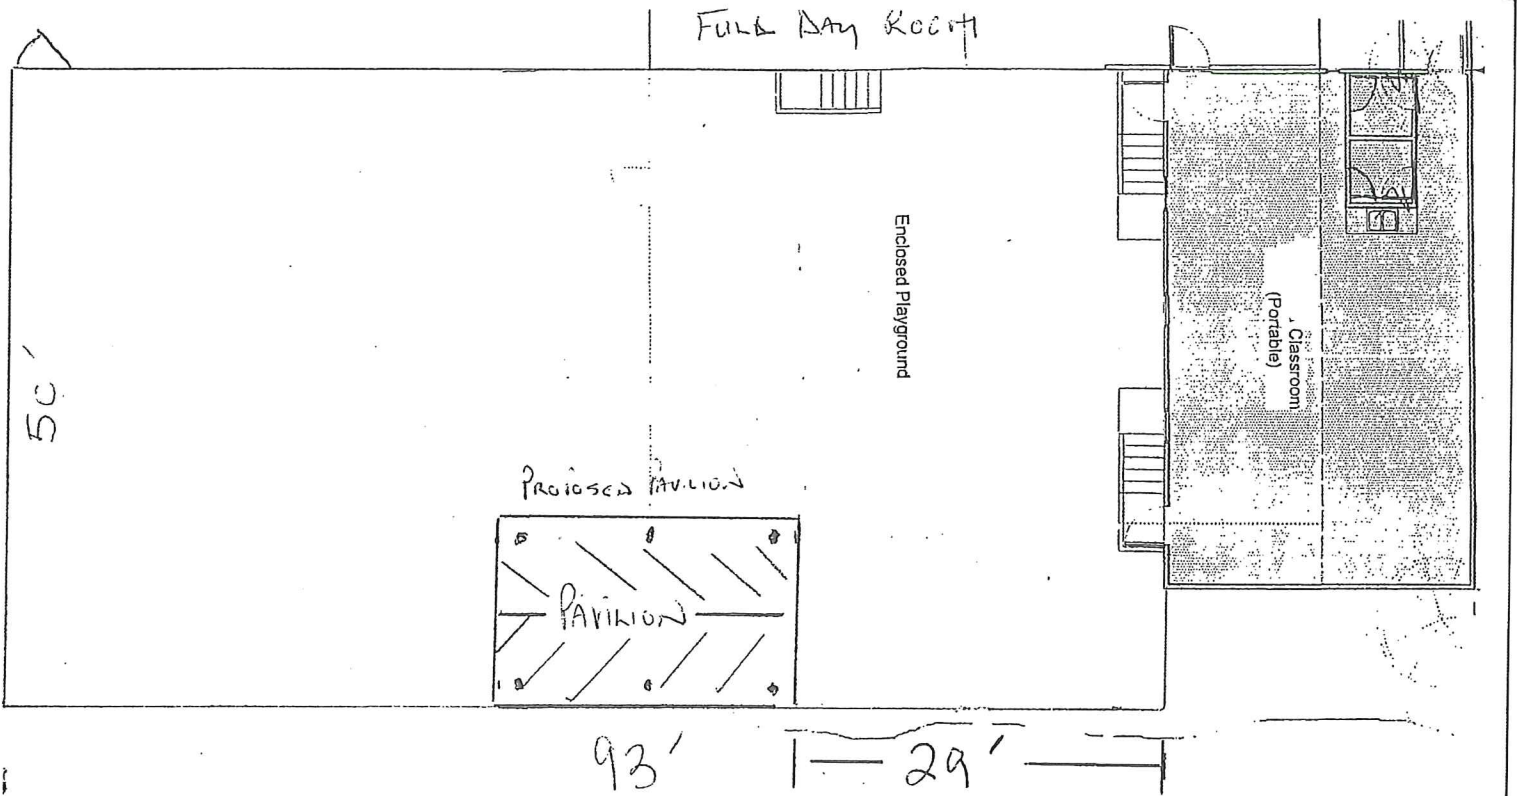

This is Schedule B referred to in the
Development Permit.

2014-SEP-3
Date

Director
Community Development



**Schedule C
Elevations**

Development Permit DP00890
4960 Hammond Bay Road

This is Schedule C referred to in the
Development Permit.

2014 SEP 3
Date

[Signature]
Director
Community Development

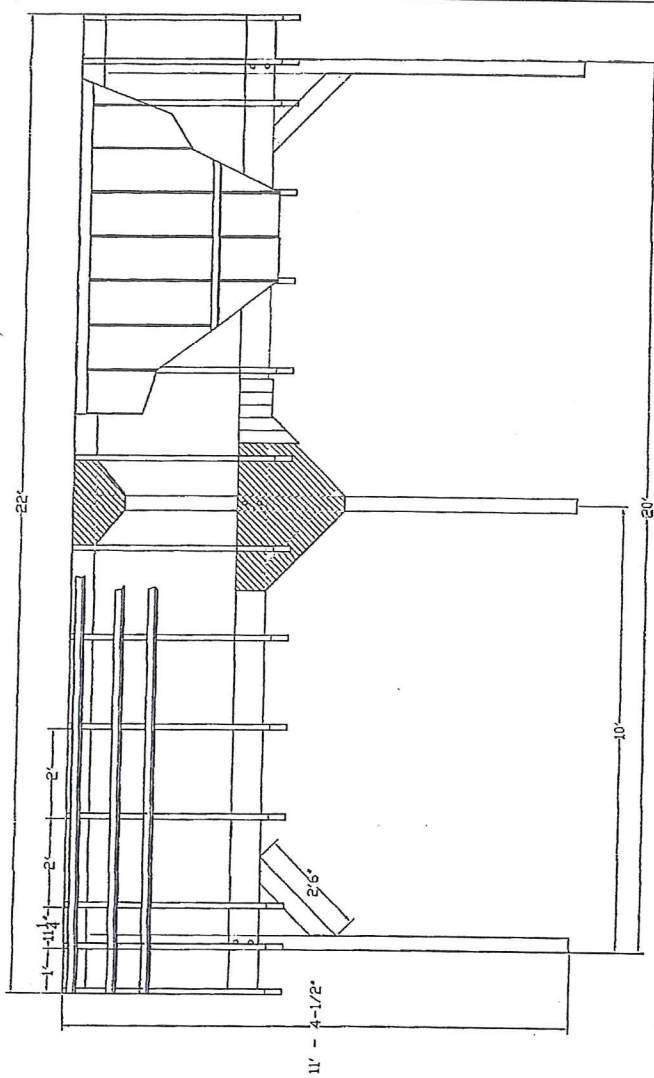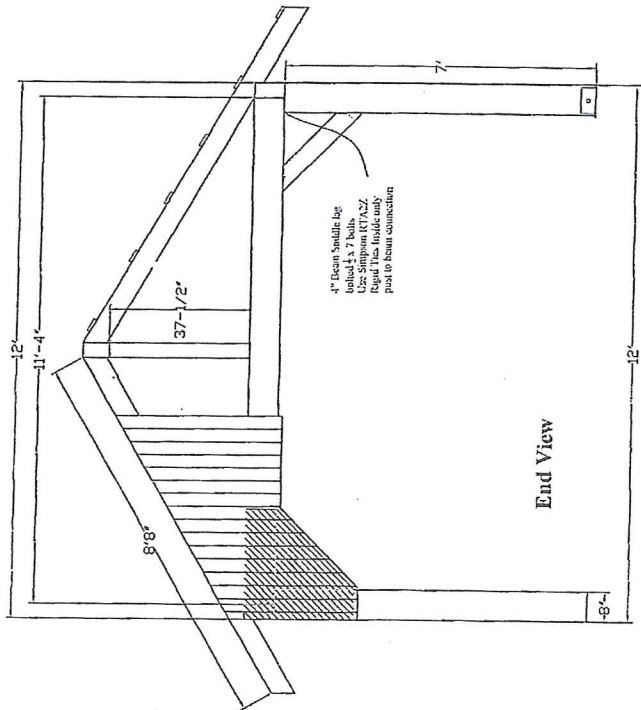

RECEIVED
JUL 10 2014
D. J. [Signature]
CITY OF NANAIMO
COMMUNITY DEVELOPMENT

<p>APPROVED FOR ADEQUACY OF STRUCTURAL DESIGN ONLY</p>		<p>PROJECT: FOUR SEASONS CANOPY</p> <p>DESIGN: DF</p> <p>DRAFT: DF</p>	<p>TITLE: FRAMING DETAILS</p>																				
<p>CLIENT: FOUR SEASONS MONTESSORI</p>	<p>DATE: JULY 10, 2014</p> <p>REVIEW:</p>	<p>PROJ NO: 14-081</p> <p>SCALE: 3/8" = 1'-0"</p>	<p>S3 REV A</p>																				
<table border="1"> <thead> <tr> <th>REV</th> <th>DATE</th> <th>DESCRIPTION</th> <th>ENG</th> </tr> </thead> <tbody> <tr> <td> </td> <td> </td> <td> </td> <td> </td> </tr> </tbody> </table>	REV	DATE	DESCRIPTION	ENG					<table border="1"> <thead> <tr> <th>ISSUE</th> <th>DATE</th> <th>DESCRIPTION</th> <th>ENG</th> </tr> </thead> <tbody> <tr> <td> </td> <td> </td> <td> </td> <td> </td> </tr> </tbody> </table>	ISSUE	DATE	DESCRIPTION	ENG					<p>REVISIONS</p> <table border="1"> <thead> <tr> <th>DESCRIPTION</th> <th>ISSUE</th> </tr> </thead> <tbody> <tr> <td> </td> <td> </td> </tr> </tbody> </table>	DESCRIPTION	ISSUE			<p>FOUR SEASONS CANOPY</p>
REV	DATE	DESCRIPTION	ENG																				
ISSUE	DATE	DESCRIPTION	ENG																				
DESCRIPTION	ISSUE																						