


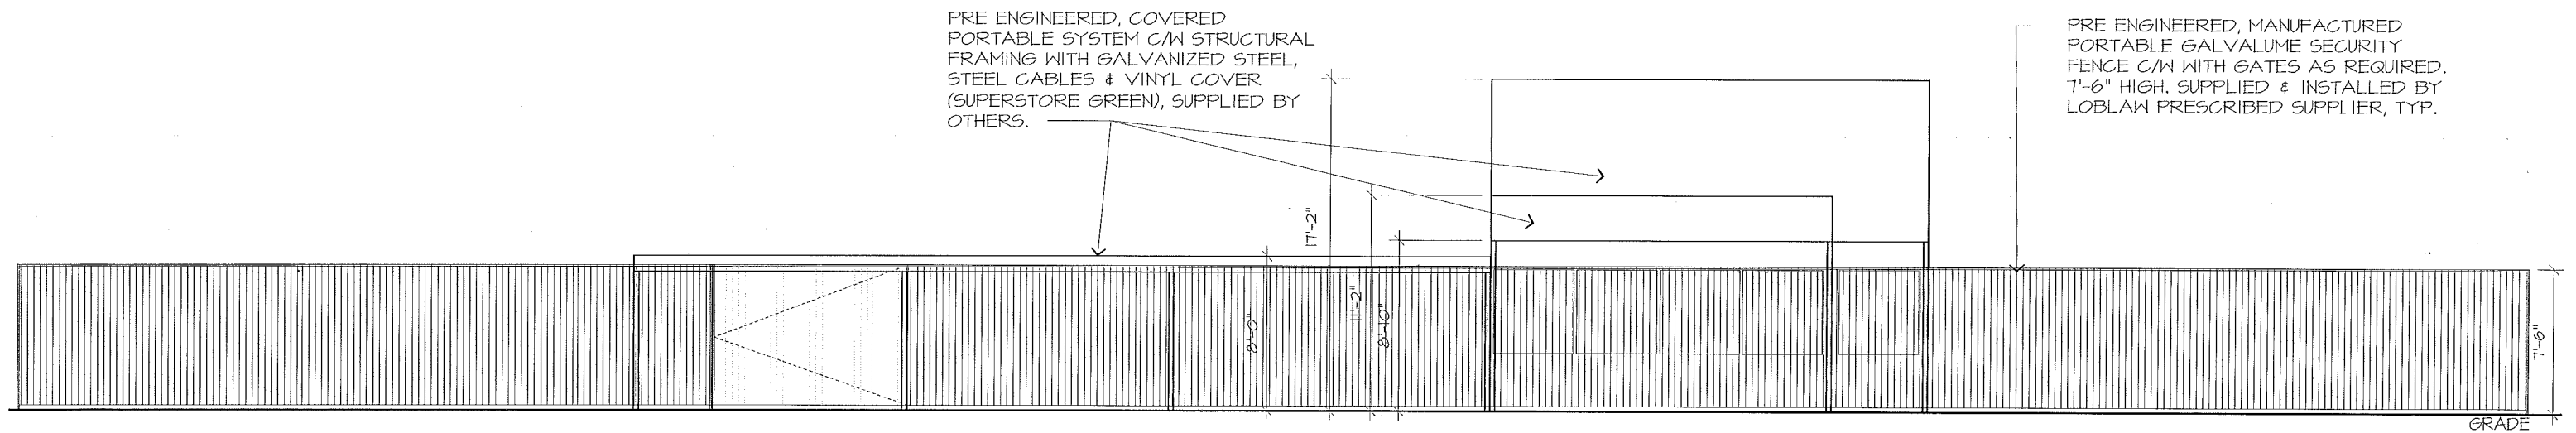

1 PROPOSED SATELLITE SEASONAL CENTRE ENTRANCE ELEVATION  
 SCALE: 1/8" = 1'-0"



2 PROPOSED SATELLITE SEASONAL CENTRE SIDE ELEVATION  
 SCALE: 1/8" = 1'-0"

 2-54 Adelaide Street Winnipeg Manitoba R3A 0V7 P 204 947 3775 F 204 947 3789 www.nejmark.mb.ca	PROJECT	COMM. No.
	 REAL CANADIAN SUPERSTORE NO. 1525 6435 METRAL DRIVE NANAIMO, BC FOR LOBLAW PROPERTIES WEST INC.	1584.5
DRAWN BY	DATE	SCALE
KB	NOVEMBER 12, 2015	AS SHOWN
		REFER TO DWG. No.
		-
		REV. SHEET
		sk-03

