

DATE OF MEETING | April 6, 2020

AUTHORED BY | SADIE ROBINSON, PLANNING ASSISTANT, CURRENT PLANNING |

SUBJECT | DEVELOPMENT PERMIT APPLICATION NO. DP1167 –
400 NEWCASTLE AVENUE|

OVERVIEW

Purpose of Report

To present for Council's consideration, a development permit application to permit the replacement of an existing boatshed at the Nanaimo Yacht Club at 400 Newcastle Avenue.

Recommendation

That Council issue Development Permit No. DP1167 at 400 Newcastle Avenue with the following variance:

- to reduce the minimum required side yard setback from 6m to 0m on the south property line for the proposed boatshed building.

BACKGROUND

A development permit application, DP1167, was received from Robert Hoffstrom to allow the replacement of an existing boatshed (Boatshed "A") at the Nanaimo Yacht Club at 400 Newcastle Avenue.

Subject Property and Site Context

Zoning	Newcastle Waterfront (W3)
Location	The subject property is located on the western side of the Newcastle Channel, adjacent the Nanaimo Yacht Club northern parking lot, in the Newcastle Neighbourhood.
Total Area	3.88ha (combined area of upland property and water-lease area)
Official Community Plan	Map 1 – Future Land Use Plan – Waterfront Map 3 – Development Permit Area No. 6 – Stewart Avenue Corridor, Development Permit Area No. 9 Commercial, Industrial, Institutional, Multiple Family and Mixed Commercial/Residential Development

The subject property includes one upland property and two water lease areas that are collectively addressed as 400 Newcastle Avenue. The subject site currently contains the Nanaimo Yacht Club clubhouse and parking areas, along with marina facilities, including a number of moorage docks and covered boatsheds located within the Newcastle Channel. The immediate neighbourhood contains a mix of single family dwellings and three- to four-storey multi-family buildings. The property is crossed by the harbourfront walkway. The commercial uses in the neighbourhood include service and office uses, and marina facilities.

DISCUSSION

Proposed Development

Site Design

The applicant proposes to replace one of the existing boatshed buildings (Boatshed "A") offshore from the Nanaimo Yacht Club. The existing boatshed is 50 years old and nearing end of its serviceable life. The proposed replacement boatshed would be located within the same 294.3m² footprint as the existing building, running parallel to the shoreline. The boatsheds are accessed via floating docks from the Nanaimo Yacht Club clubhouse on the upland portion of the property.

Building Design

Boatshed "A" is the first row of boatsheds adjacent to the north parking lot. Currently, the boatshed consists of 22 covered slips for boat storage with individual gabled roofs for each slip, and an open, uncovered dock on the land side of the boatshed.

A modern boatshed design is proposed with a metal low-slope (2:12 pitch) roof and skylights over the 22 boat storage bays, allowing natural light to permeate. The roof will extend to cover the dock for weather protection. The applicant's rationale for the proposed low-slope roof is that it is structurally superior, and provides for safer and easier maintenance. The proposed shed height is 3.9m, which is within the permitted building height of 9m, and is comparable to the existing boatshed height of 3.6m.

The Newcastle + Brechin Neighbourhood Plan guidelines encourage developments to consider views and topography while maintaining view corridors of Newcastle Island, Newcastle Channel, and marinas. Proposed Boatshed "A" falls within the "Townscape road end view corridor". Boatshed "A" will remain lower than existing Boatsheds "B" and "C" so as to preserve views of Newcastle Channel.

The Newcastle + Brechin Neighbourhood Plan guidelines encourage the integration of sustainable practices wherever possible. The proposed development includes environmental considerations and will include an Envirowrap solution for dock flotation, LED lighting, using the existing steel piles (to avoid pile driving), avoiding chemical wood preservatives, and following Nanaimo Port Authority best management practices for demolition of the existing boatshed.

The guidelines also emphasize that building form, proportion, and fascia treatment should be consistent with and complement adjacent waterfront and marina uses. The proposed exterior cladding will be vinyl, with colours that complement the existing boatsheds in the yacht club marina. The building design also reflects similar forms in the Newcastle Channel.

The proposed development complies with the Development Permit guidelines.

Design Advisory Panel

The Design Advisory Panel, at its meeting held on 2020-JAN-23, accepted DP001167 as presented with support for the proposed side yard setback variance. The following recommendation was provided:

- Consider lighting that is sensitive to the neighbourhood

The applicant has confirmed the level of exterior lighting for the proposed shed will be the same, or similar, to the level of exterior lighting on the existing boatshed, which was discussed at the DAP meeting and deemed acceptable.

Proposed Variance

Side Yard Setback

The Newcastle Waterfront 3 (W3) zone requires a minimum side yard setback of 3m on one side and 6m on the other. As the boatshed crosses property lines, a reduction to the side yard setback is required to replace the structure. The proposed setbacks are approximately 5m on the north side yard and 0m on the south side; a proposed variance of 6m is required on the south side. The variance is not anticipated to negatively impact adjacent properties as the proposed building location is within the same footprint as the existing building.

Staff support the proposed variance.

SUMMARY POINTS

- Development Permit No. DP1167 proposes a variance to reduce the minimum side yard setback from 6m to 0m to allow the replacement of an existing boatshed building.
- The requested variance is not anticipated to negatively impact adjacent properties.
- Staff support the proposed variance.

ATTACHMENTS

- ATTACHMENT A: Permit Terms and Conditions
- ATTACHMENT B: Location Plan
- ATTACHMENT C: Proposed Rendering
- ATTACHMENT D: Building Elevations and Perspectives
- ATTACHMENT E: Aerial Photo

Submitted by:

Lainya. Rowett
Manager, Current Planning

Concurrence by:

Jeremy Holm
Director, Development Approvals

Dale Lindsay
General Manager, Development Services

ATTACHMENT A

PERMIT TERMS AND CONDITIONS

TERMS OF PERMIT


"City of Nanaimo Zoning Bylaw 2011 No. 4500" is varied as follows:

1. *Section 15.5.1– Siting of Buildings* – to reduce the minimum required side yard setback from 6m to 0m on the south property line for the proposed boatshed building.

CONDITIONS OF PERMIT

1. The proposed development is in substantial compliance with the Building Elevations and Perspectives prepared by Island CAD Graphics Consulting Ltd., dated 2019-OCT-03, as shown on Attachment D.

**ATTACHMENT B
LOCATION PLAN**

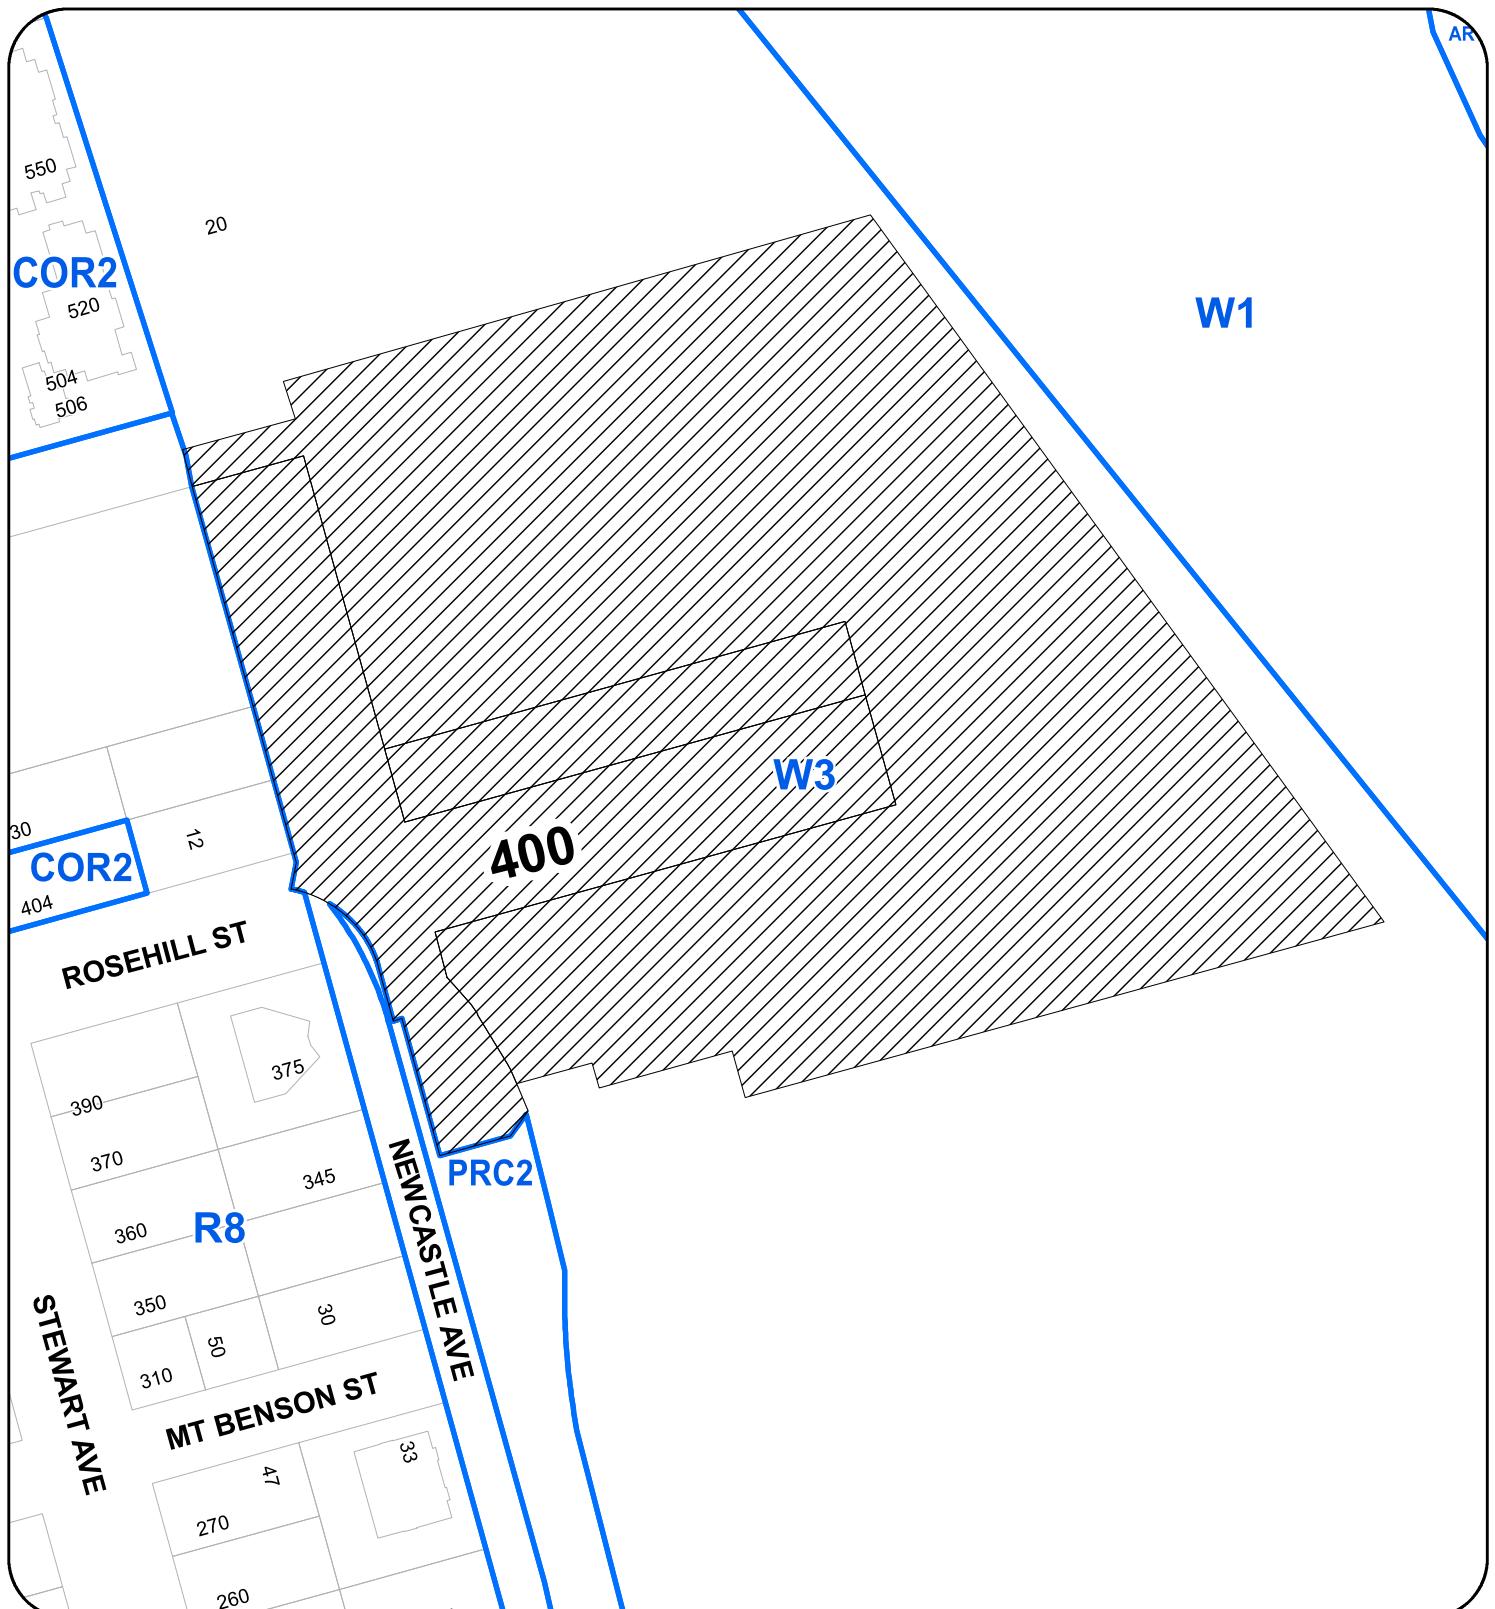

**DEVELOPMENT PERMIT NO. DP001167
LOCATION PLAN**




SUBJECT PROPERTY




Civic: 400 NEWCASTLE AVENUE
Legal: LOT A OF THE BED OF THE NANAIMO HARBOUR AND OF
NEWCASTLE TOWNSITE, SECTION 1, NANAIMO DISTRICT, PLAN
EPP75872 AND NANAIMO DISTRICT, THAT PART OF THE BED OF THE
PUBLIC HARBOUR OF NANAIMO SHOWN IN RED ON PLAN DEPOSITED
UNDER DD 84070N

ATTACHMENT C
PROPOSED RENDERING


Proposed

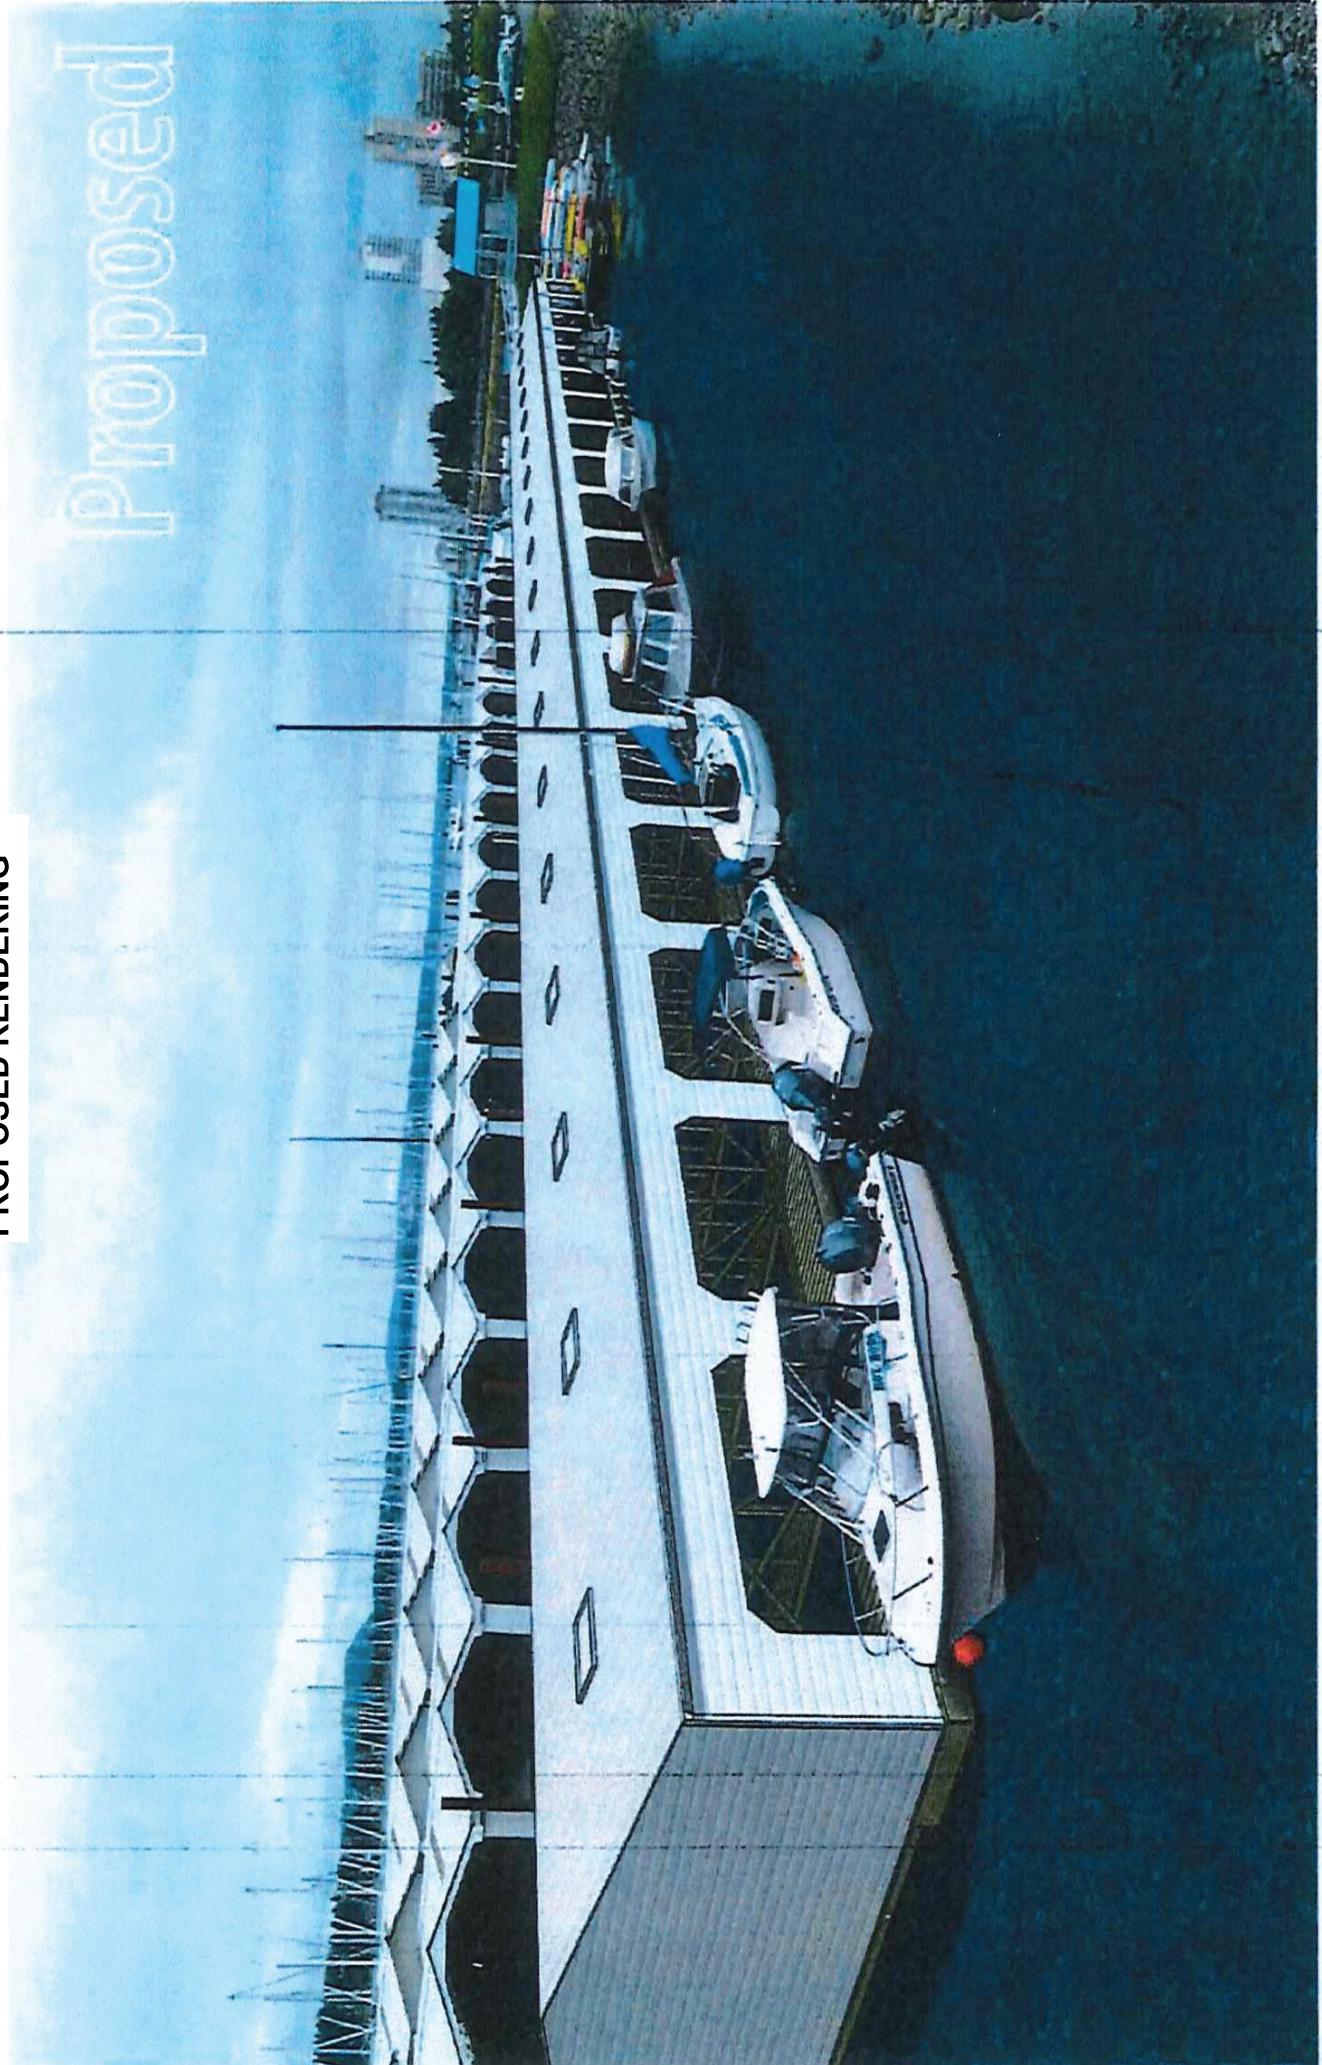

ATTACHMENT D BUILDING ELEVATIONS AND PERSPECTIVES

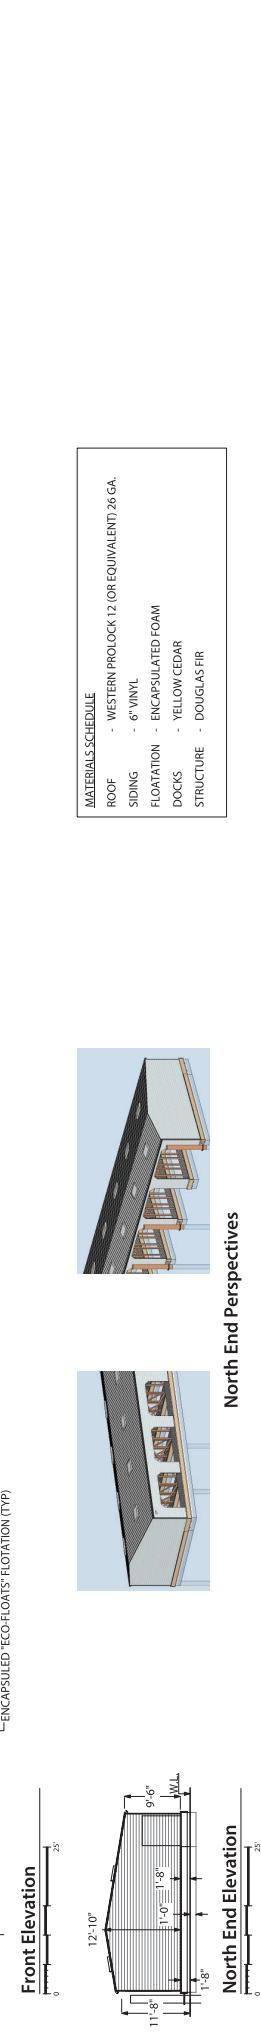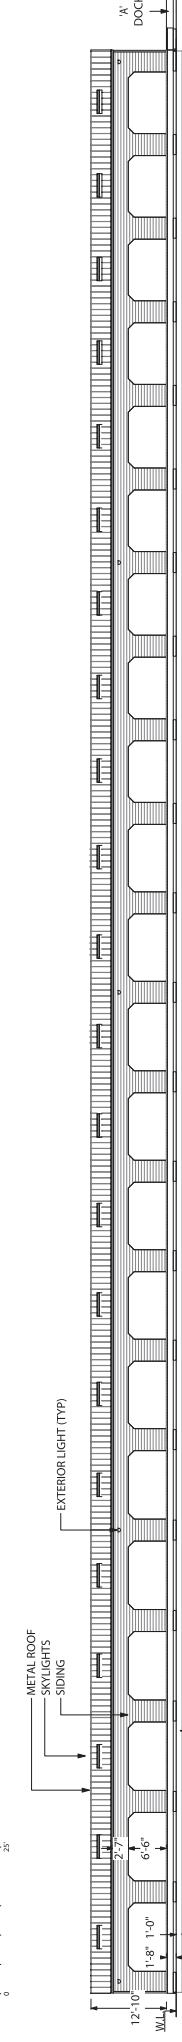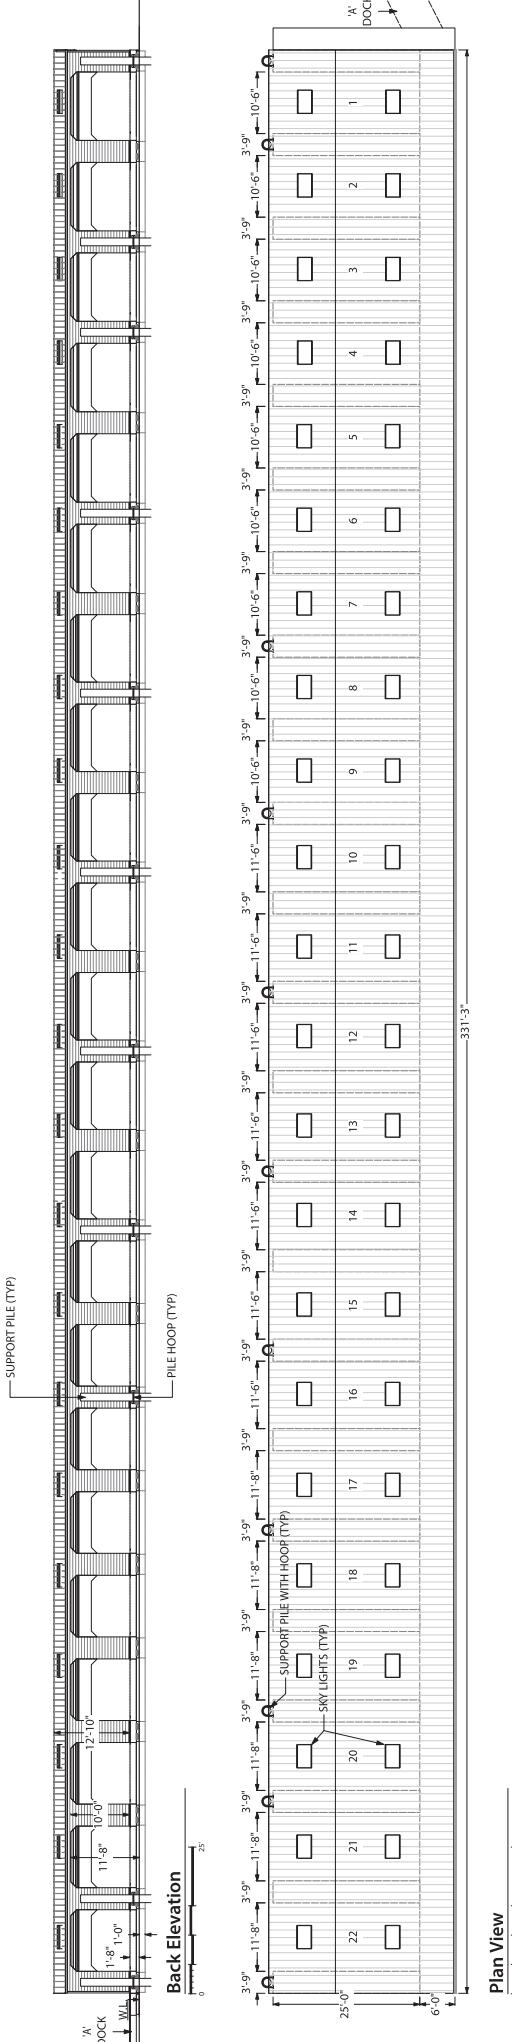

MATERIALS SCHEDULE	
ROOF	- WESTERN PROLOCK 12 (OR EQUIVALENT) 26 GA.
SIDING	- 6" VINYL
FLOATION	- ENCAPSULATED FOAM
DOCKS	- YELLOW CEDAR
STRUCTURE	- DOUGLAS FIR

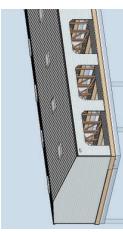

RECEIVED DP 1167 2019-OCT-22	DRAWN BY JET www.jcad.bca.ca As Noted October 3, 2019	SCALE DATED	Nanaimo Yacht Club 400 Newcastle Avenue Nanaimo, B.C. LAT 49°10'39"N LONG 123°56'23"W	"A" Dock and Sheds Replacement Project 2020 / 21	Plan & Elevations
					REV 0 SHEET 2

**ATTACHMENT E
AERIAL PHOTO**



DEVELOPMENT PERMIT NO. DP001167

N



Legend

Civic: 400 Newcastle Avenue

Legal Description:

LOT A OF THE BED OF THE NANAIMO HARBOUR AND OF NEWCASTLE TOWNSITE, SECTION 1, NANAIMO DISTRICT, PLAN EPP75872 AND NANAIMO DISTRICT, THAT PART OF THE BED OF THE PUBLIC HARBOUR OF NANAIMO SHOWN IN RED ON PLAN DEPOSITED UNDER DD 84070N