

# Preliminary Plant Palette

Key	Botanical Name	Common Name	Pot Size
<b>Evergreen Trees</b>			
Pob	Picea omoriko 'Bruna'	Serbian Spruce	2m
Ptv	Pinus flexilis vanderwolf	Vanderwolf Pine	2m
<b>Deciduous Trees</b>			
Ag	Acer griseum	Paperbark Maple	6 cm cal
Ag	Amelanchier grandiflora 'Autumn Brilliance'	Serviceberry	#10
Ck	Cornus kousa	Chinese Dogwood	2m ht
Cn	Cornus nuttallii eddies white wonder	Eddies White Wonder Dogwood	6 cm
Pv	Prunus virginiana	Chokecherry	#10
Orc	Quercus robur 'Crimson Spire'	Crimson Spire Oak	6 cm cal
Sti	Syrax japonica	Snowbell Tree	6 cm cal
<b>Evergreen Shrubs</b>			
Vo	Vaccinium ovatum	Evergreen Huckleberry	#1
Gs	Gaultheria shallon	Santal	#1
Mn	Mahonia nervosa	Dull Oregon Grape	#1
Vd	Viburnum davidii	David's viburnum	1 gall
<b>Deciduous Shrubs</b>			
Rs	Ribes sanguineum	Flowering Currant	#1
PF	Potentilla fruticosa	Potentilla	#1
Vp	Vaccinium parvifolium	Red Huckleberry	#1
<b>Ferns</b>			
Pmun	Polystichum munitum	Sword Fern	#1
<b>Perennials/Grasses</b>			
Ca	Calamagrostis acutifolia Karl Foester	Feather Reed Grass	#1
Ce	Carex evergold	Japanese forest grass	#1
Hk	Hakonechloa macra 'Aureola'	Japanese forest grass	#1
Msy	Miscanthus sinensis yaku jima	Maiden Grass	#1
Pv	Panicum virgatum	Switch Grass	#1
Pa	Pennisetum alopecuroides	Fountain Grass	#1
Sg	Stipa gigantea	Giant Feather Grass	#1
La	Lavandula hidcote	Lavender	#1
Nd	Nepeta dropmore blue	Catmint	#1
<b>Vines</b>			
Rnd	Rosa New Dawn	Climbing Rose	2 gall
Ws	Wisteria sinensis	Wisteria	5 gall

# Design Rationale

The intent of the landscape design is to provide a comfortable and inviting outdoor environment for the residents.

## Entrance Gardens

Colourful, easy to care for mass plantings consisting of multi-stemmed deciduous trees, evergreen shrubs, ornamental grasses and perennials will provide inviting entrance to the houses as well as privacy for the ground floor rooms.

## Patios and wisteria trellis

South facing patios provide warm outdoor space. The wisteria trellis will provide shade in summer, as well as some privacy from the housing above.

## Terraced Gardens


The slope on the south of the property will be terraced with rock walls and planted with native plants and drought resistant ornamental grasses and perennials, providing a colourful backdrop to the patios.

## The Orchard

Fruit trees will be planted in the north-east corner to provide a community resource for the project, under planted with meadow grasses and wildflowers.

## Fencing

Post and rail fencing will be installed along the north property line. Horizontal board fencing will be installed along the south property line.

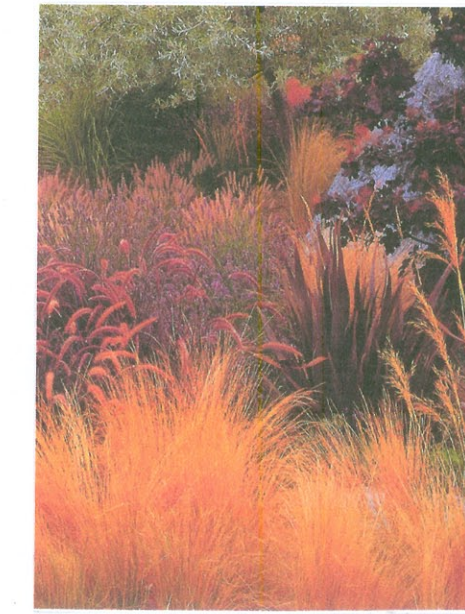

DATE	REV	DESCRIPTION

CONSULTANT

**VICTORIA DRAKEFORD**  
B.Sc. M.Phil. Bsc. CML  
LANDSCAPE ARCHITECT  
236 Pine St. Nanaimo,  
B.C. V9R-2B6  
250-754-4335  
victoria@island.net

PROJECT  
**PROPOSED RESIDENCES, LT 6**  
COUGAR RIDGE SUBDIVISION  
NANAIMO BC

SHEET TITLE  
**CONCEPTUAL LANDSCAPE PLAN**

SCALE: 1:100m DATE: 9.8.16  
DRAWN: VID CHECKED:  

PROJECT NUMBER: COUGAR 2016  
DRAWING NUMBER: L1

RECEIVED  
**DP1224**  
2021-MAR-18  
Current Planning