


SUGGESTED PLANT LIST


	Key	Common Name	Latin Name	Size
Trees	FAGU	Columnar Purple Beech	Fagus sylvatica var. 'Dwayck Purple'	2.2m Ht
	JMAP	Japanese Maple	Acer palmatum var. 'Osakazuki'	6cm Cal.
Large Shrubs	PIER	Lily of the Valley Shrub	Pieris japonica var. 'Forest Flame'	#5 Pot
	PHYL	Golden Bamboo	Phyllostachys Aurea	#7 Pot
Medium Shrubs	MRHA	Rhododendron	Rhododendron var. 'Unique'	#5 Pot
	ABE	Glossy Abelia	Abelia x grandiflora var. 'Edward Goucher'	#2 Pot
Small Shrubs	DWFJ	Dwarf Lily of the Valley Shrub	Pieris japonica var. 'Debutante'	#1 Pot
	EJOF	Creeping Euonymus	Euonymus fortunei var. 'Emerald & Gold'	#1 Pot
	AZAP	Evergreen Azalea	Azalea japonica var. 'Gumpo Pink'	#2 Pot
	NAN	Heavenly Bamboo	Nandina domestica var. 'Plum Passion'	#2 Pot
Ground Covers	BEAR	Bearberry	Arctostaphylos uva-ursi var. 'Vancouver Jade'	SP4
	BERG	Heartleaf Bergenia	Bergenia cordifolia var. 'Bressingham Ruby'	SP5
	VINC	Periwinkle	Vinca minor var. 'Double Blue' & 'Alba'	SP4
Grasses	CARX	Variegated sedge	Carex morrowii var. 'Ice Dance'	#1 Pot
	TEST	Flame Sedge	Carex testacea	#1 Pot
	KARL	Feather Reed Grass	Calamagrostis var. 'Karl Forester'	#1 Pot
	FESC	Blue Fescue	Festuca glauca 'Elijah Blue'	#1 Pot
Perennials	HEUC	Coral Bells	Heuchera mycrantha var. 'Bressingham Ruby'	SP7
Vines	CLEM	Montana Clematis	Clematis montana var. 'Jackmanii' & 'Elizabeth'	#5 Pot
	WIST	Wistena	Wistena sinensis var. 'Royal Purple'	#5 Pot

Notes: - All landscape work to conform with B.C.S.L.A. / B.C.N.T.A. standard specification.
- All areas to be irrigated with an automatic underground system.

LEGEND

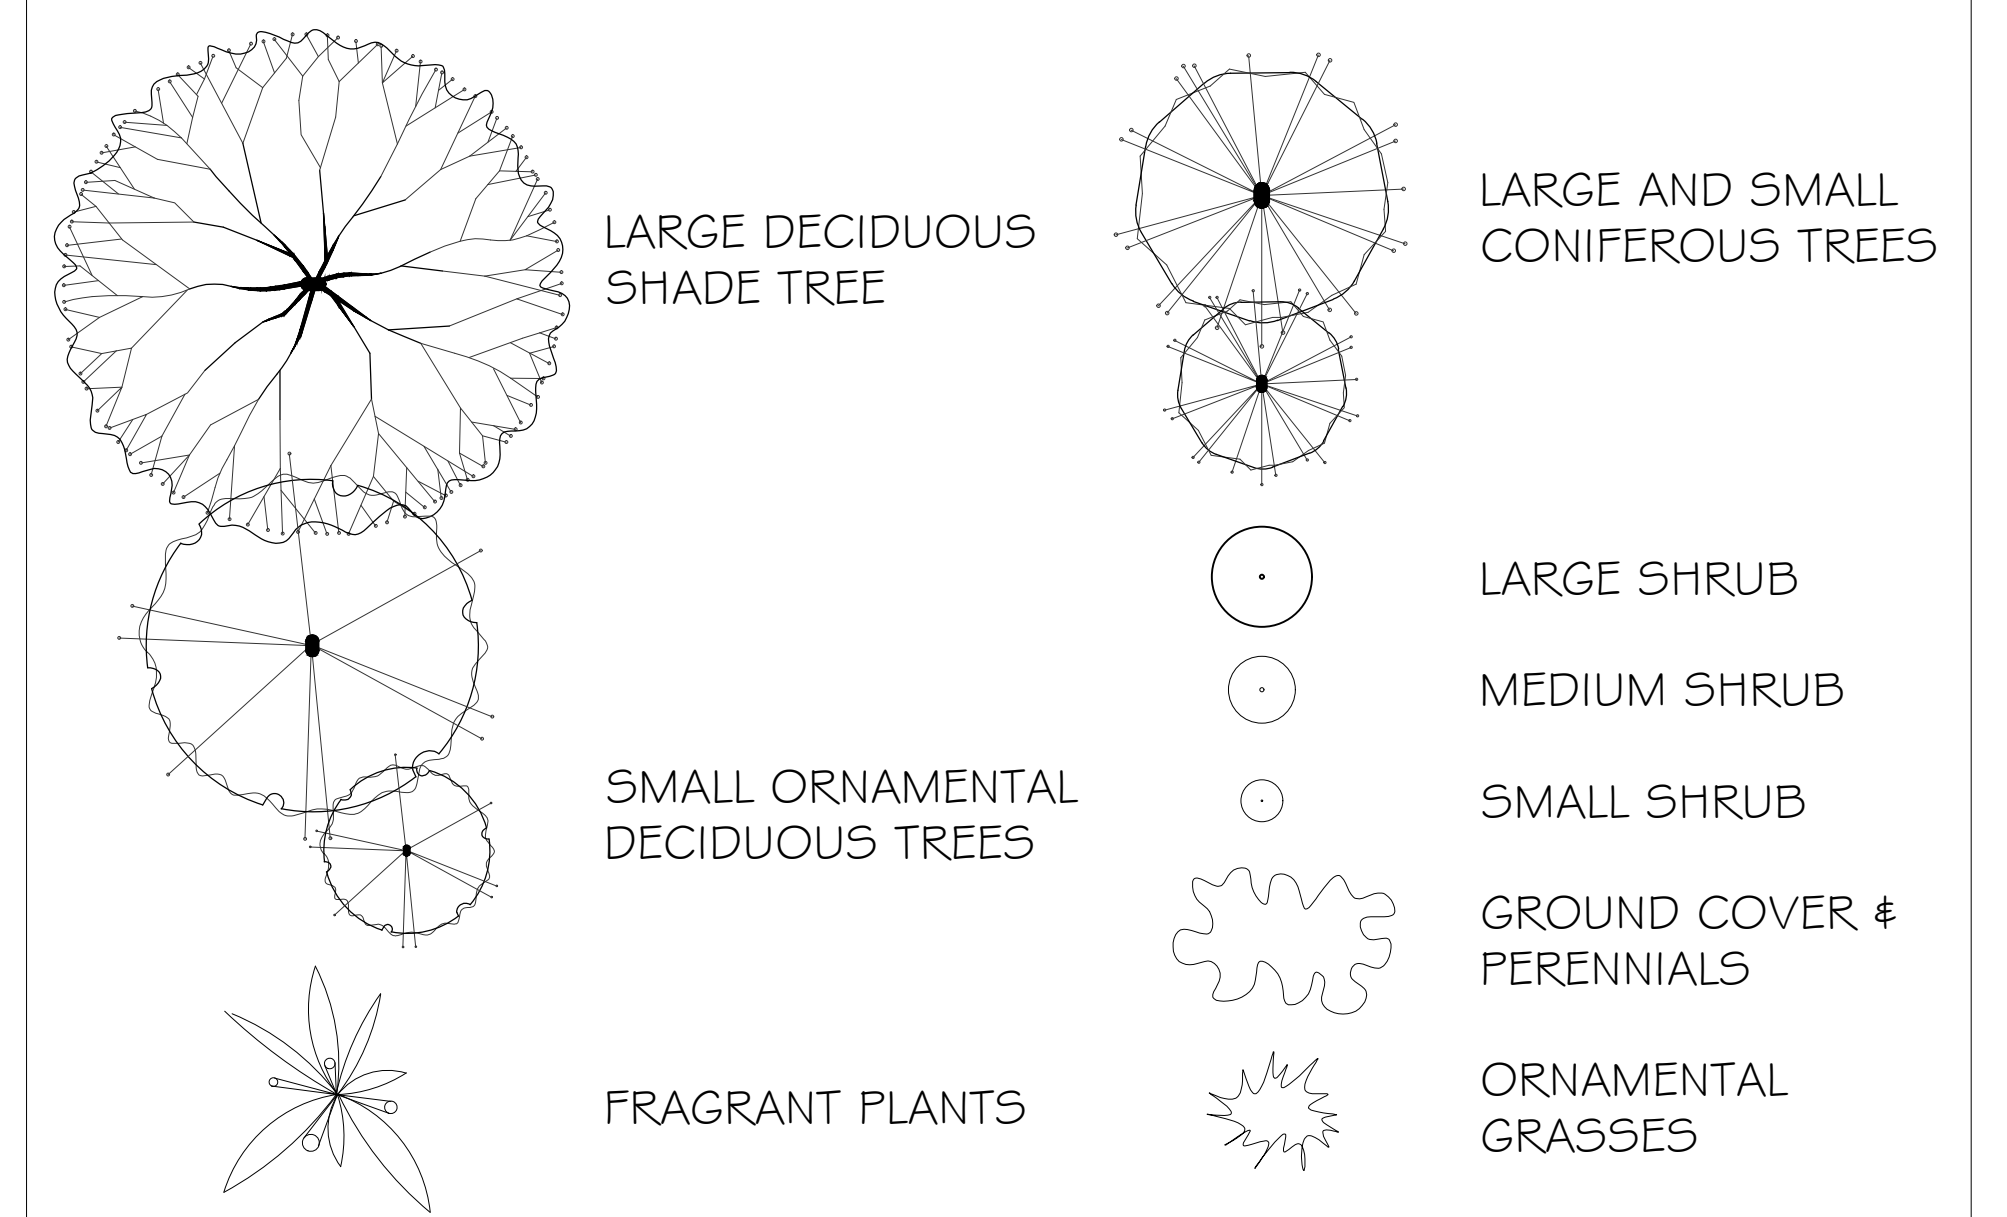

TYPICAL

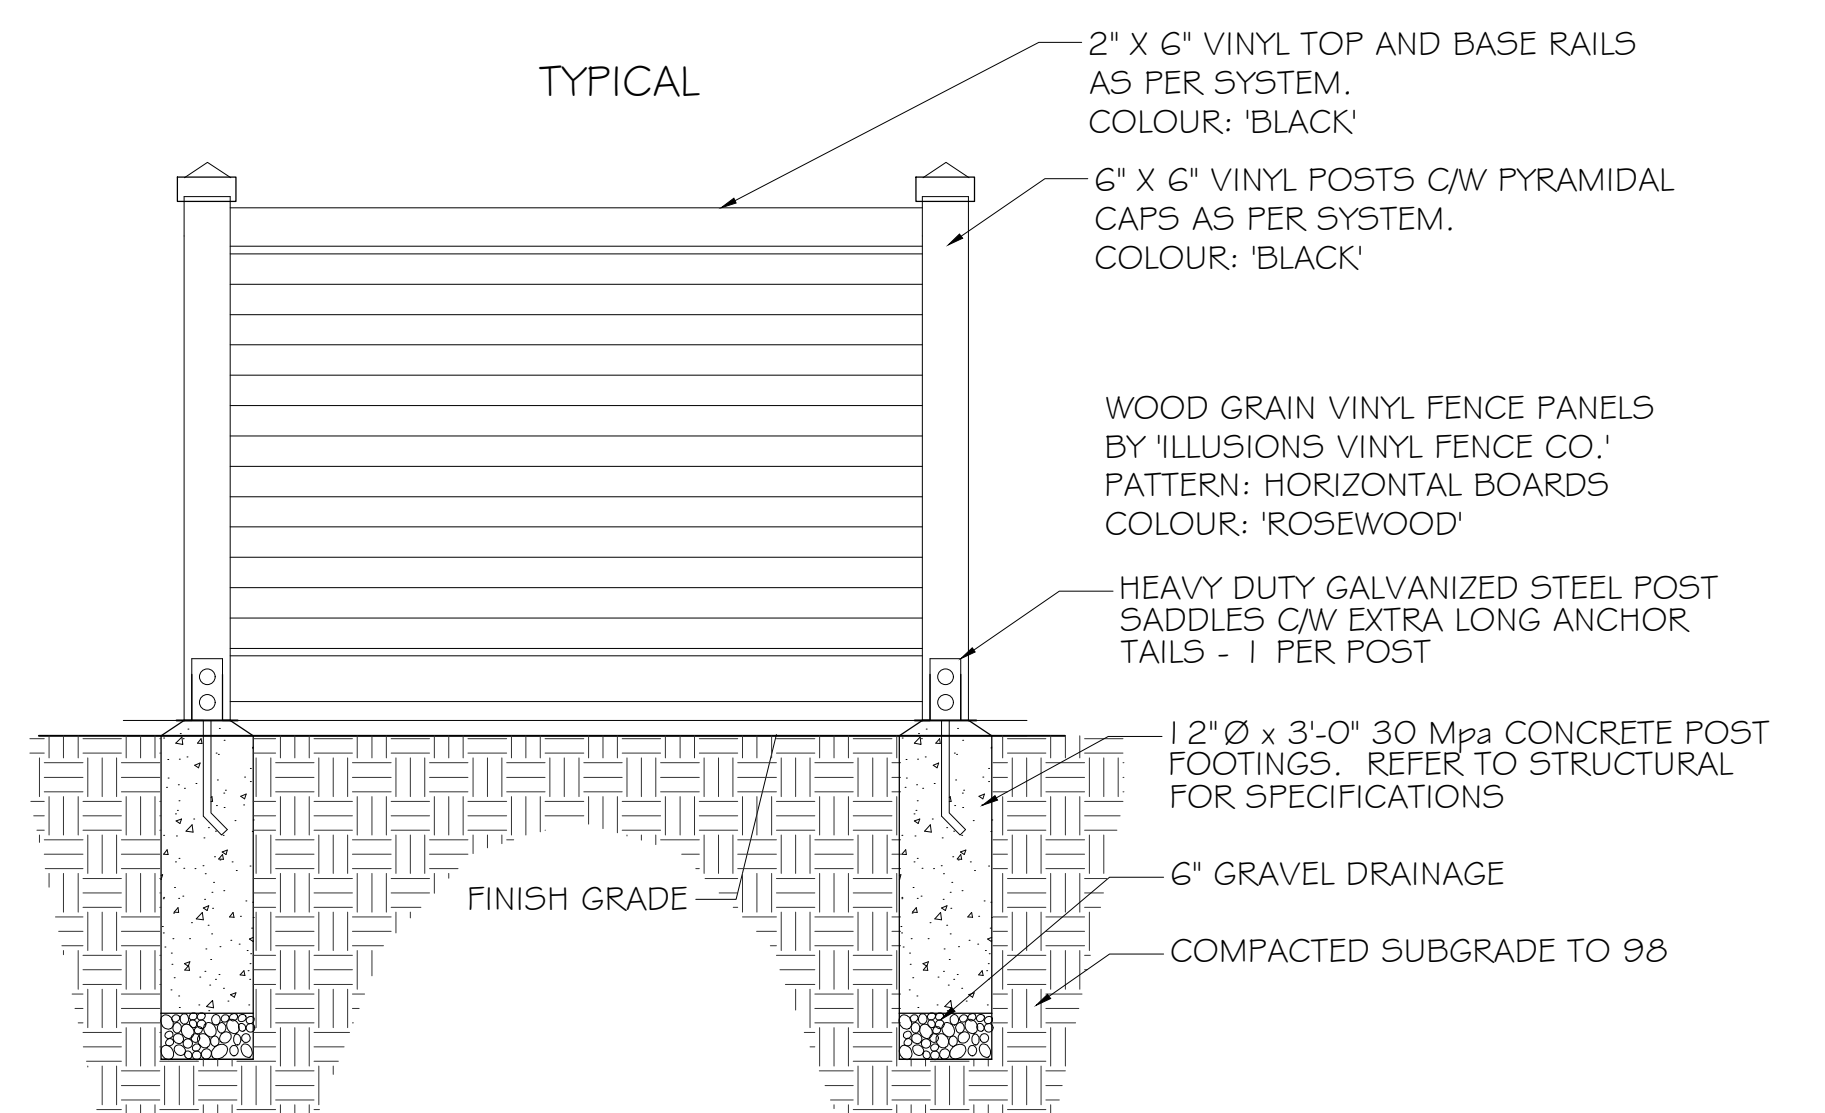

1 SPECIALTY VINYL FENCE
1/00 SCALE 3/4" = 1' - 0"

RECEIVED
DP1240
2021-JUN-25
Current Planning