

SPECIAL PAVED DRIVEWAY

CONCRETE BORDER BAND

RECTANGULAR CONCRETE PLANTER W/ SMALL FLOWERING TREE & SHRUBS

SPECIAL PAVED PATIO

CONCRETE BOX PLANTER C/W FLOWERING TREE, SHRUBS & GRASSES

LANE

CONCRETE SIDEWALK

CONCRETE BOX PLANTER C/W FLOWERING TREE, SHRUBS & GRASSES

ARBOUR TRELLIS W/ VINES

GATE

SPECIAL PAVED WALKWAY

PERIMETER WOOD FENCE

ARBOUR TRELLIS W/ VINES

RECTANGULAR PLANTER

SPECIAL PAVED WALKWAY

SPECIAL PAVED PATIO

CONCRETE BOX PLANTER C/W FLOWERING TREE, SHRUBS & GRASSES


RECTANGULAR PLANTER W/ SHRUBS

SUGGESTED PLANT LIST

	Key	Common Name	Latin Name	Size
Trees	RMAP	Red Maple	<i>Acer rubrum</i> var. 'Red Sunset'	7cm Cal.
	PDOG	Pacific Dogwood	<i>Cornus nuttallii</i> var. 'Eddie's White Wonder'	6cm Cal.
	VMAP	Vine Maple	<i>Acer circinatum</i>	6cm Cal
	SERB	Serbian Spruce	<i>Picea omorika</i>	2.5m HT
	DFIR	Douglas Fir	<i>Pseudotsuga menzeizii</i>	2.5m HT
Large Shrubs	PIER	Lily of the Valley Shrub	<i>Pteris japonica</i> var. 'Mountain Fire'	#5 Pot
	LRHA	White Rhododendron	<i>Rhododendron</i> var. 'Cunningham's White'	#7 Pot
	LRHB	Rhododendron	<i>Rhododendron</i> var. 'White Angel'	#7 Pot
	NINE	Ninebark	<i>Physocarpus opulifolius</i> var. 'Diabolo'	#5 Pot
	MAH	Oregon Grape	<i>Mahonia aquifolium</i>	#5 Pot
	THUJ	Upright Cedar	<i>Thuja occidentalis</i> var. 'Smaragd'	#5 Pot
Medium Shrubs	MRHA	Medium Rhododendron	<i>Rhododendron</i> var. 'Unique'	#2 Pot
	VACC	Mountain Blueberry	<i>Vaccinium ovatum</i>	#2 Pot
	MRHB	Medium Rhododendron	<i>Rhododendron</i> var. 'Christmas Cheer'	#2 Pot
	RIBE	Red Flowering Currant	<i>Ribes sanguinum</i>	#2 Pot
	ALAT	Winged Burning Bush	<i>Euonymus alata</i> var. 'Fireball'	#2 Pot
	DVIB	David Viburnum	<i>Viburnum davidii</i>	#2 Pot
ABE	Glossy Abelia	<i>Abelia x grandiflora</i>	#2 Pot	
Small Shrubs	EUOF	Creeping Euonymus	<i>Euonymus fortunei</i> var. 'Emerald Gaiety'	#1 Pot
	DWPJ	Dwarf Lily of the Valley Shrub	<i>Pteris japonica</i> var. 'Rurily'	#2 Pot
	POLY	Sword Fern	<i>Polystichum munitum</i>	#1 Pot
	SPGF	Gold Flame Spirea	<i>Spirea bumalda</i> var. 'Gold Flame'	#2 Pot
	DWRH	Dwarf Rhododendron	<i>Rhododendron</i> var.	#2 Pot
	AZAP	Pink Evergreen Azalea	<i>Azalea japonica</i> var. 'Gumpo Pink'	#2 Pot
	BEAR	Bearberry	<i>Arctostaphylos uva-ursi</i> var. 'Vancouver Jade'	#SP4 Pot
Ground Covers	COTO	Creeping Cotoneaster	<i>Cotoneaster dammerii</i>	#SP4 Pot
	GAUL	Wintergreen	<i>Gaultheria procumbens</i>	#SP4 Pot
	BERG	Bergenia	<i>Bergenia cordifolia</i> var. 'Bressingham Ruby'	#SP4 Pot
Perennials & Grasses	TEST	Orange Flame Sedge	<i>Carex testacea</i>	#1 Pot
	CARX	Variiegated Sedge	<i>Carex morrowii</i> var. 'Aureovariegata'	#1 Pot
	HEM	Dwarf Daylily	<i>Heemerocallis</i> var. 'Stella d'Oro'	SP5
	HEUC	Coral Bells	<i>Heuchera micrantha</i> var. 'Bressingham Bronze'	SP5
	MOND	Black Mondo Grass	<i>Ophiopogon planiscapus</i> 'Nigrescens'	SP5
	HELI	Blue Oat Grass	<i>Helictotrichon sempervirens</i>	SP5
	KARL	Feather Reed Grass	<i>Calamagrostis acutifolia</i> var. 'Karl Forster'	SP5
	LAVA	Lavender	<i>Lavandula angustifolia</i> var. 'Munstead'	#2 Pot
Vines	ARM	Evergreen Clematis	<i>Clematis armandii</i>	#5 Pot
	CLEM	Clematis sp.	Clematis Vine	#1 Pot

Notes: - All landscape work to conform with B.C.S.L.A. / B.C.N.T.A. standard specification.
 - All areas to be irrigated with an automatic underground system.

SOFTSCAPE LEGEND

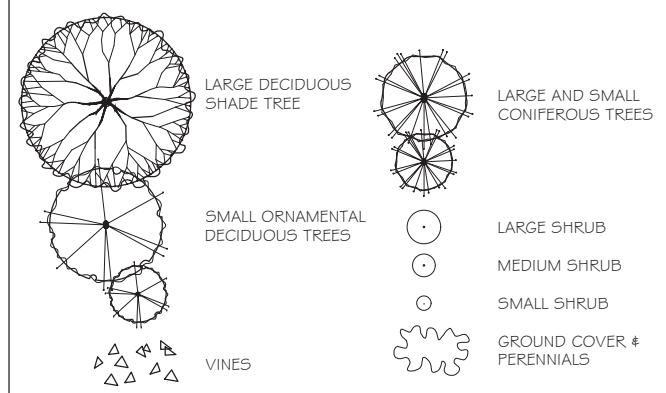

RECEIVED
 DP1243
 2021-SEP-07
 Current Planning

FORSITE LANDSCAPE ARCHITECTURE
 #408-1581H HILLSIDE AVENUE
 VICTORIA, BC V8T 2C1
 forsiteand@hotmail.com
 250.508.7885

NO GUARANTEE, DESIGN IDEAS AND
 RANGES OF CONSTRUCTION SPECIFIED
 HEREIN ARE THE EXCLUSIVE PROPERTY OF
 FORSITE LANDSCAPE ARCHITECTURE. ALL
 CONSULTATIONS AND PROPOSALS MUST
 BE APPROVED BY FORSITE LANDSCAPE
 ARCHITECTURE. NO PART OF THIS PLAN
 IS TO BE ASSIGNED TO A THIRD PARTY
 WITHOUT THE WRITTEN CONSENT OF
 FORSITE LANDSCAPE ARCHITECTURE.
 IF THIS PLAN IS A THIRD PARTY, THE
 THIRD PARTY SHALL HOLD FORSITE
 LANDSCAPE ARCHITECTURE RESPONSIBLE.

ARCH. STAMP

520 KENNEDY
 520 KENNEDY STREET
 NANAIMO, BC

CLIENT
 Sun Porch Homes Ltd.

REV. DATE	NUMBER	DESCRIPTION
2020715		DP DRAFT

DATE: AUGUST 20, 2021
 SCALE: 1/4" = 1'-0"
 DRAWN BY: RF
 CHECKED BY: BF

LANDSCAPE PLAN
 L100