

THIS DRAWING, AN INSTRUMENT OF SERVICE, IS THE PROPERTY OF REZA SALEHI ARCHITECT INC. AND MAY NOT BE REPRODUCED WITHOUT THE PERMISSION. ALL INFORMATION SHOWN ON THE DRAWING IS FOR THE USE OF THIS SPECIFIC PROJECT ONLY AND WILL NOT BE USED OTHERWISE WITHOUT WRITTEN PERMISSION FROM THIS OFFICE.

CONTRACTORS WILL VERIFY AND BE RESPONSIBLE FOR ALL DIMENSIONS ON THE JOB. THIS OFFICE WILL BE INFORMED OF ANY DISCREPANCIES AND VARIATIONS SHOWN ON DRAWING. THESE DESIGN DOCUMENTS ARE PREPARED SOLELY FOR THE USE BY THE PARTY WITH WHOM THE DESIGN PROFESSIONAL HAS ENTERED INTO A CONTRACT AND THESE ARE NO REPRESENTATION OF ANY KIND MADE BY THE DESIGN PROFESSIONAL. CLIENT PARTY WITH WHOM THE DESIGN PROFESSIONAL HAS ENTERED INTO A CONTRACT.

| NO | DESCRIPTION       | DATE       |
|----|-------------------|------------|
| 1  | ISSUED FOR A.D.P. | 03-09-2023 |

**SALEHI ARCHITECT INC.**

205-930 HARBOURSIDE DR.  
NORTH VANCOUVER  
V7V 3G7  
TEL : 778-996 7833  
EMAIL : rezasalehi@shaw.ca

**CLIENT :**

**PROJECT NO.** 03 - 18

**PROJECT :**

6340 Mc Robb Ave.  
RESIDENTIAL APARTMENT  
PHASE 2&3


**DRAWING TITLE :**

PHASES 2&3  
EAST&WEST BUILDING  
SITE SECTIONS(A-A&B-B)


|      |      |
|------|------|
| SEAL | A-00 |
|------|------|

|                   |               |
|-------------------|---------------|
| DATE: 12-28-2021  | DRAWN: F.N.   |
| SCALE: 1/8"=1'-0" | CHECKED: R.S. |

**RECEIVED**  
**DP1260**  
**2023-MAR-03**  
Current Planning

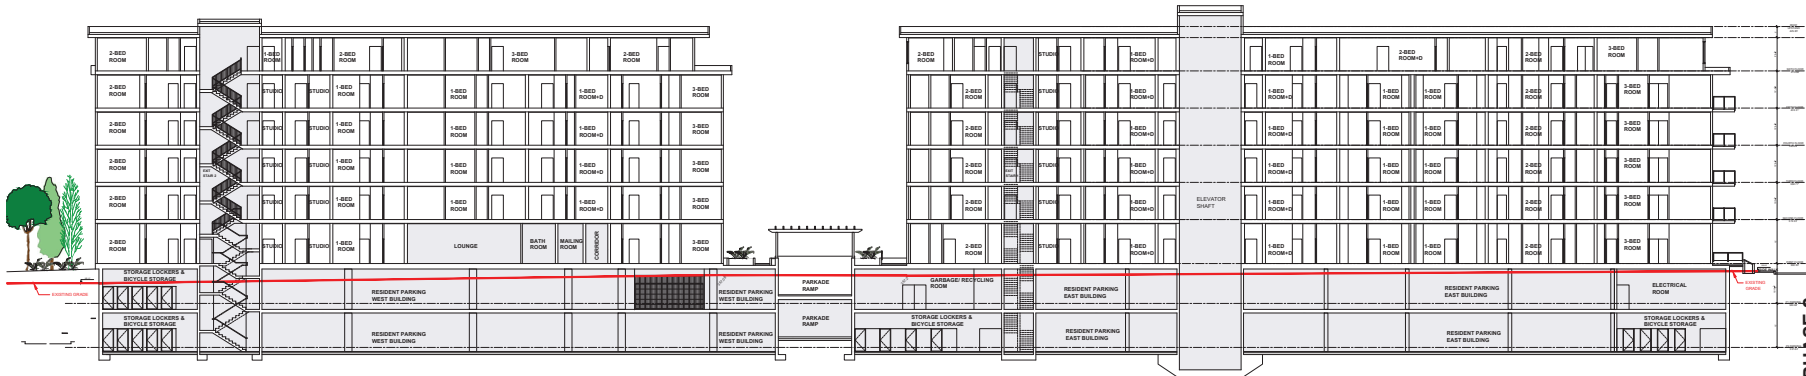

**SECTION A-A**

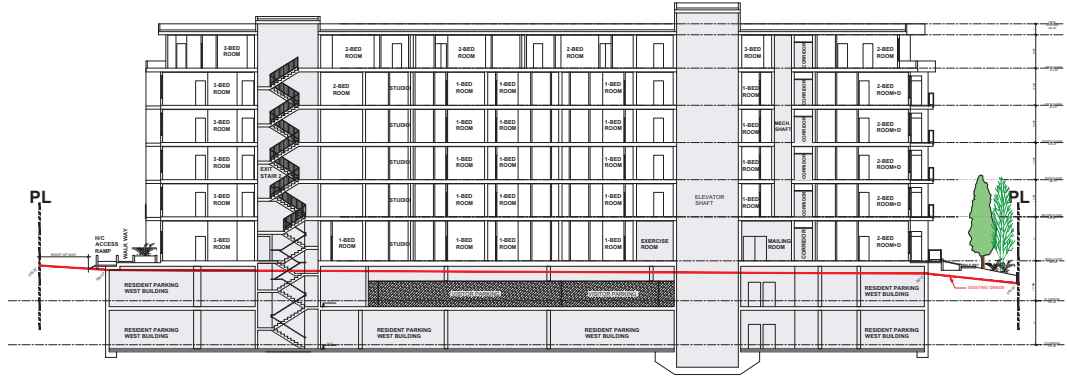

**SECTION B-B**

**RECEIVED**  
**DP1260**  
**2023-MAR-03**  
Current Planning