


AERIAL PHOTO



DEVELOPMENT PERMIT APPLICATION NO. DP001262

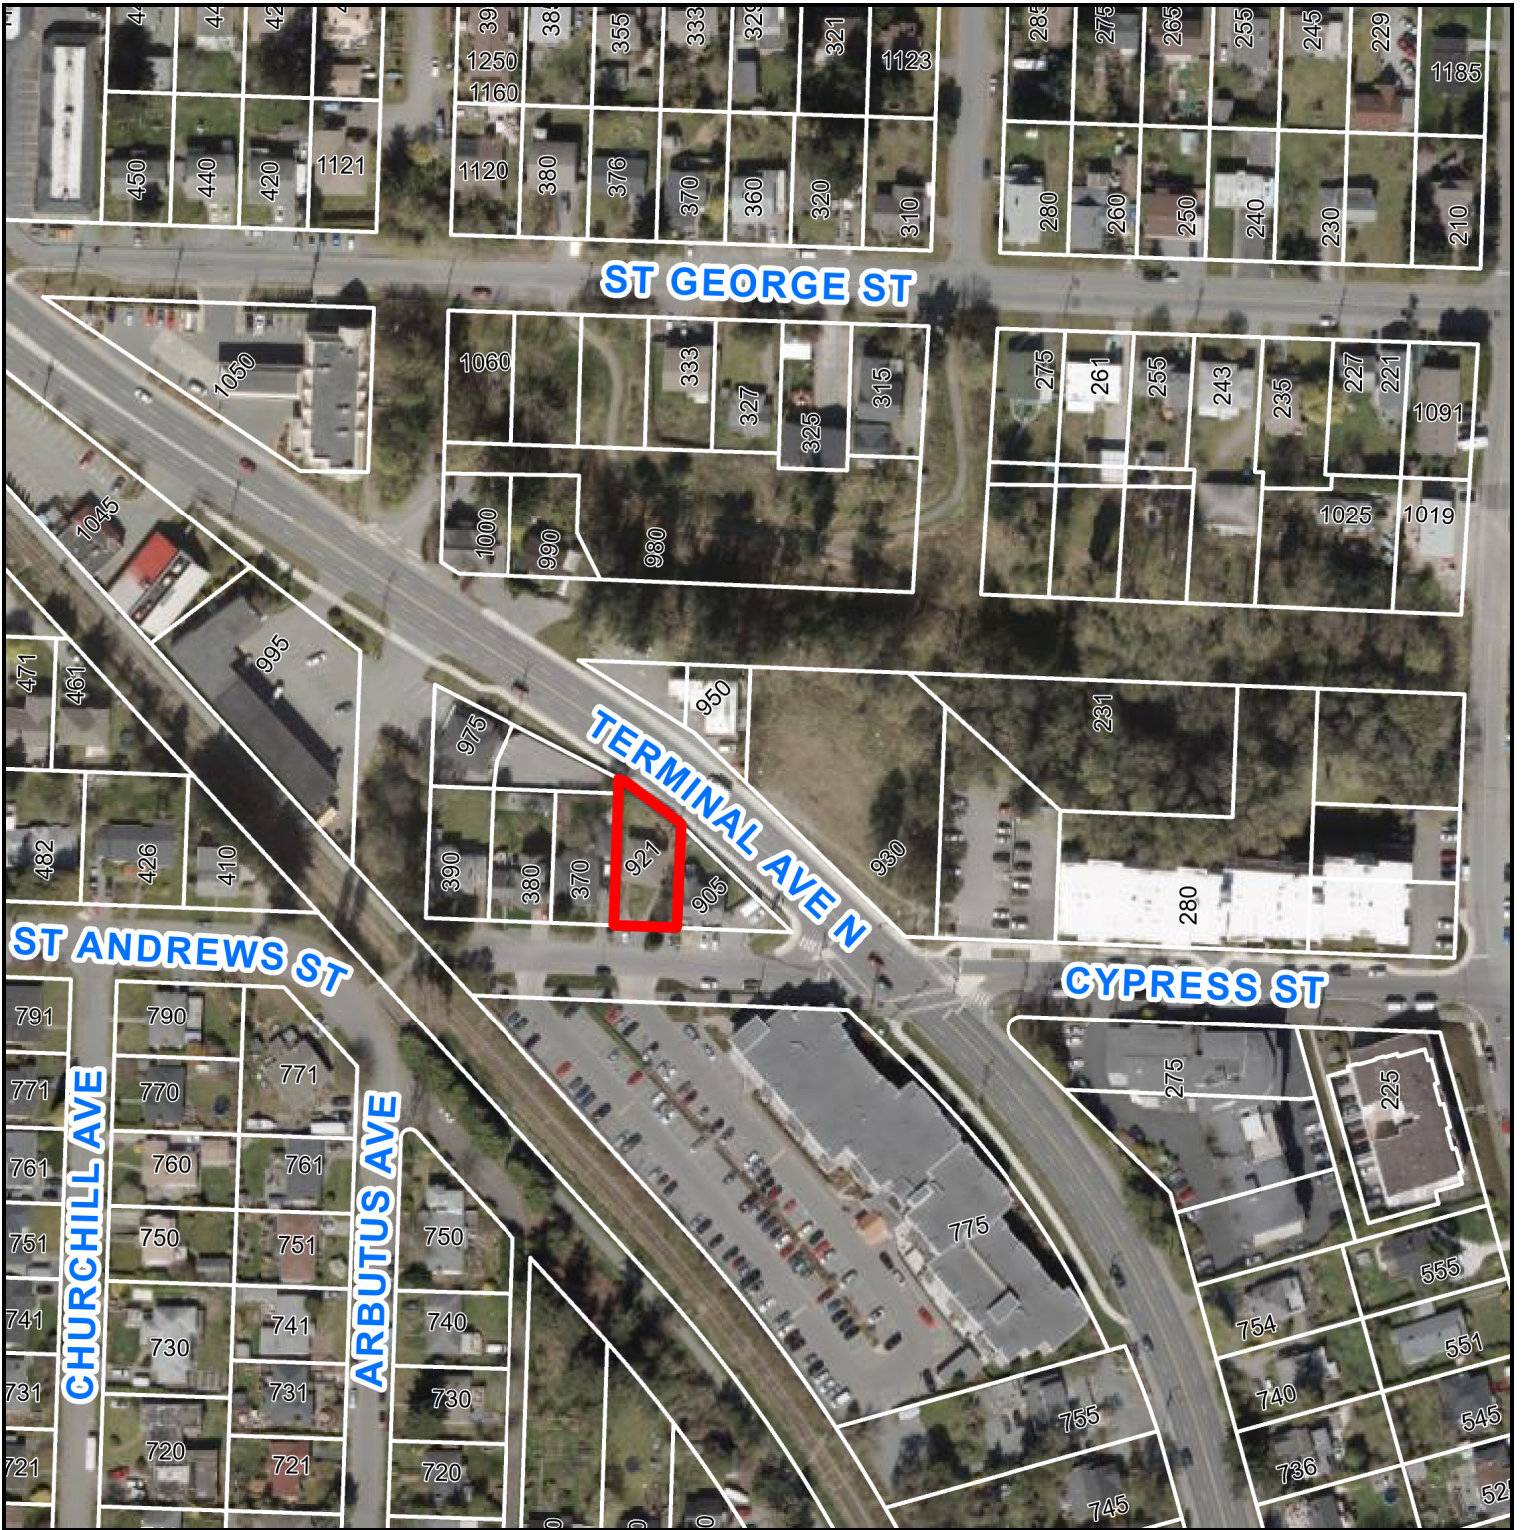

921 TERMINAL AVENUE