


SOUTH ELEVATION - CYPRESS STREET

EAST ELEVATION

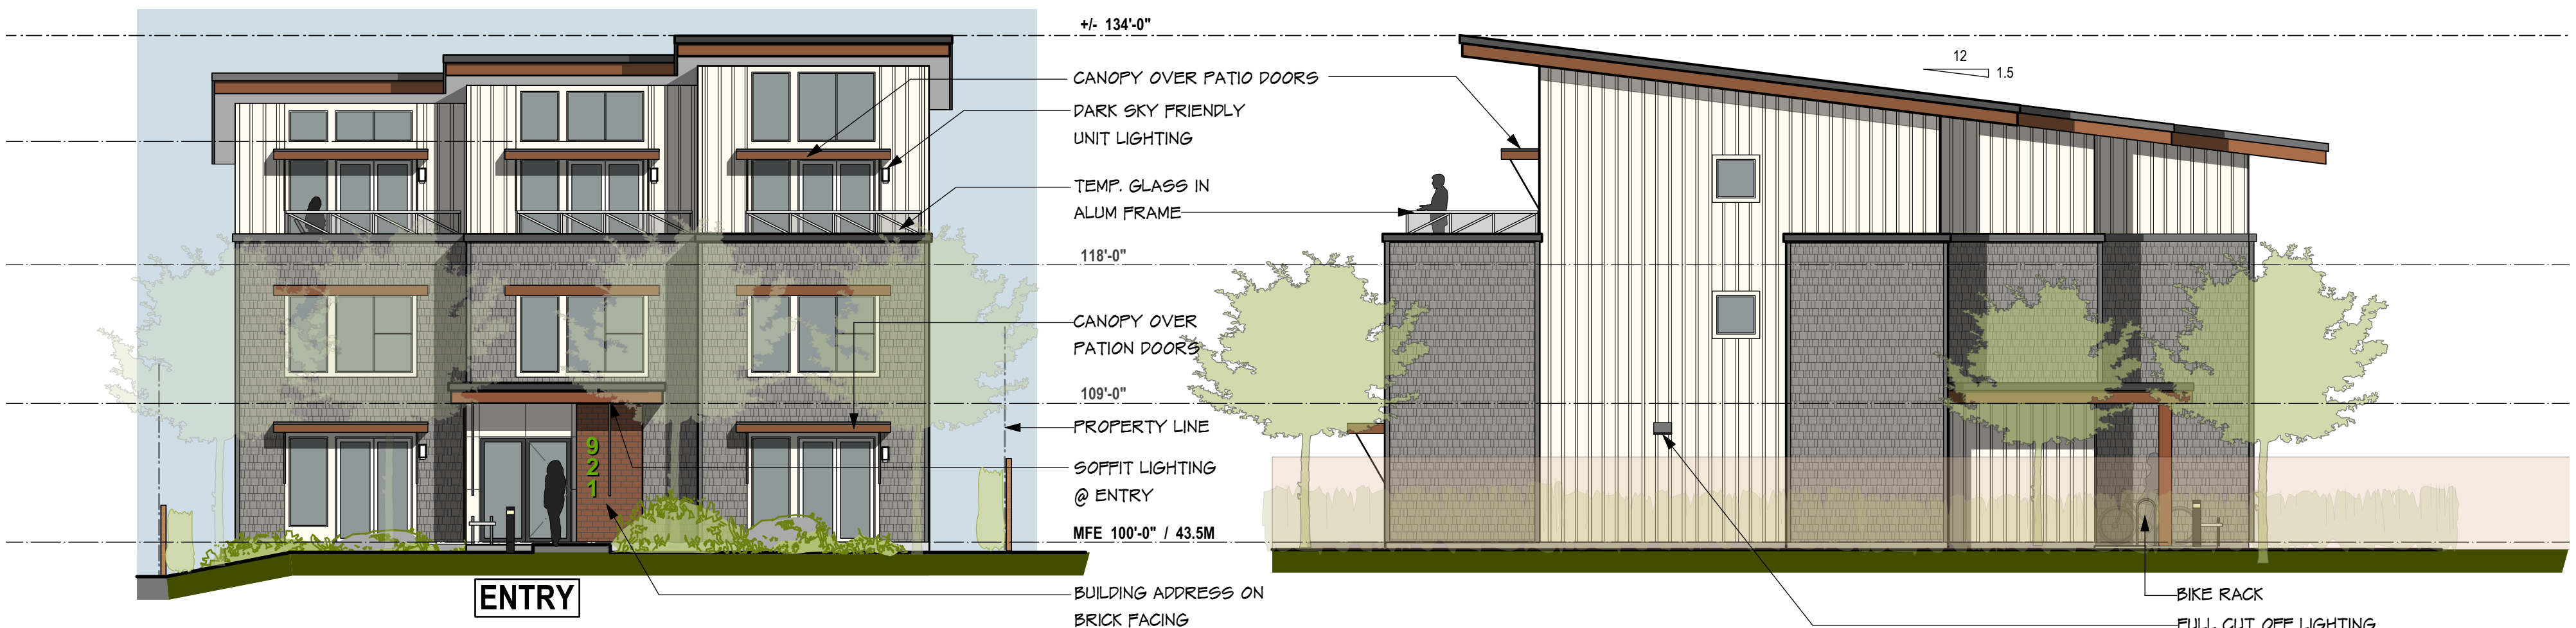

NORTH ELEVATION - TERMINAL AVENUE

WEST ELEVATION

MATERIAL/COLOUR SCHEDULE

SHINGLED SIDING DARK GREY CORNER TRIMS TO MATCH	VERTICAL SIDING WARM WHITE CORNER TRIMS TO MATCH	BRICK FACING RED BROWN	FASCIAS/POSTS/ CANOPIES ROYCROFT COPPER RED	FIBER CEMENT PANEL WARM WHITE	FLASHINGS SLATE	ROOF GREY

LANDSCAPE SHOWN IS REPRESENTATIONAL ONLY. SEE DRAWINGS BY OTHERS.

PROPOSED 5 UNIT RESIDENTIAL DEVELOPMENT
921 TERMINAL AVENUE NORTH
 NANAIMO B.C.

bjk architecture inc.
 2122 Brandon Rd.
 Shawnigan Lake B.C.
 V0R 2W3
 Ph: 250-891-1602

PROJECT #:	2013-1564
ISSUED:	07 MAY 2020
ISSUED:	18 DEC. 2020
CONSULTANT:	29 MAR. 2021
ISSUED:	09 APR. 2021
REVIEW:	07 JUNE 2021
DPA:	26 AUG. 2021
REVIEW:	24 SEPT. 2021
DPA REVISED:	17 DEC. 2021
DAP:	28 APR. 2022
ISSUED:	07 NOV. 2022
REVISED:	11 JAN. 2023
CONSULTANTS:	26 JAN. 2023
DP RESUBMISSION:	24 FEB. 2023
DP SUPPLEMENTAL INFO:	14 APR. 2023

RECEIVED
DP1262
2023-APR-18
 Current Planning

PR3