


LOCATION PLAN

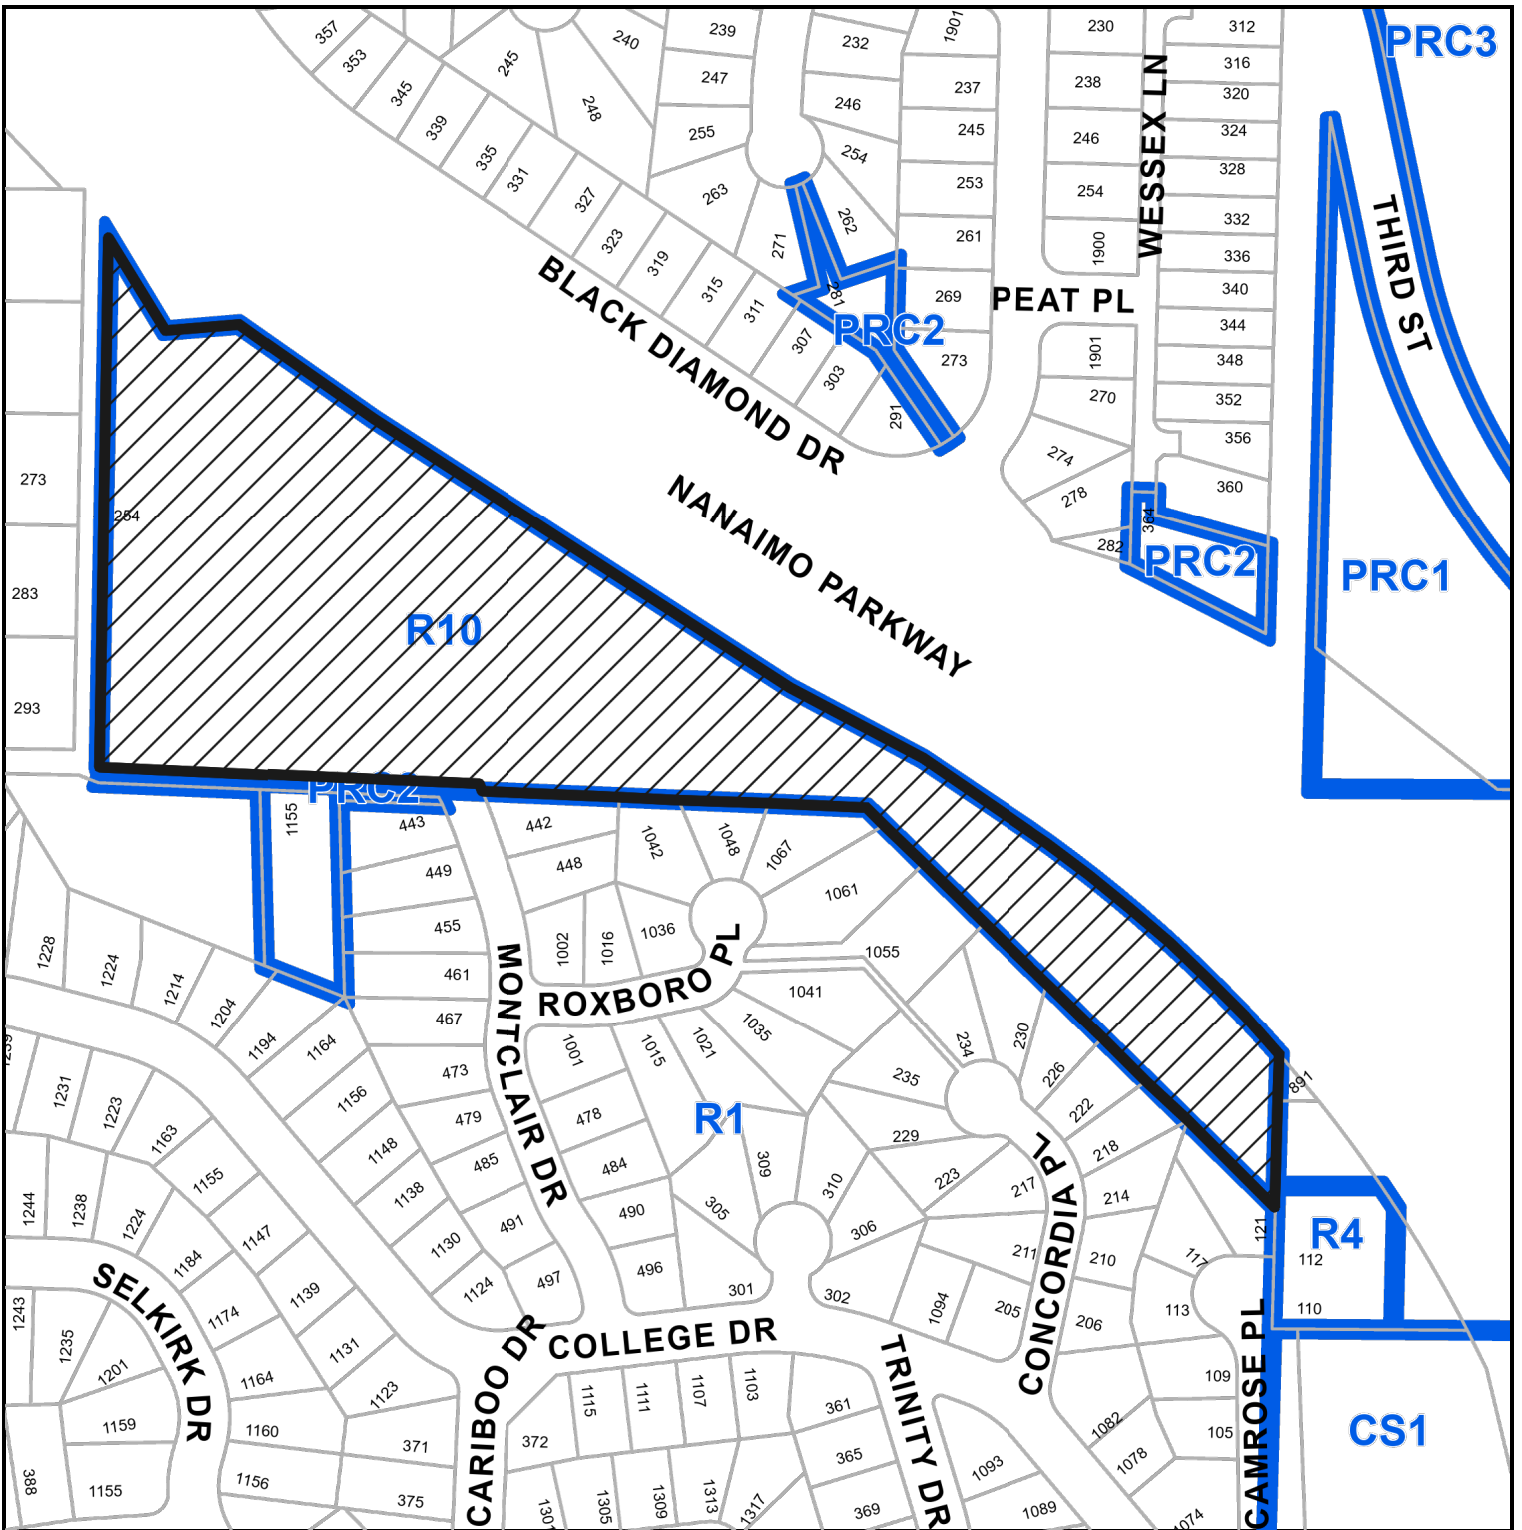

DEVELOPMENT PERMIT APPLICATION NO. DP001267

CIVIC: 254 ADDERLY ROAD

LEGAL: LOT A SECTIONS 9 AND 10 RANGE 8 MOUNTAIN DISTRICT PLAN
VIP78902



Subject Property