


AERIAL PHOTO

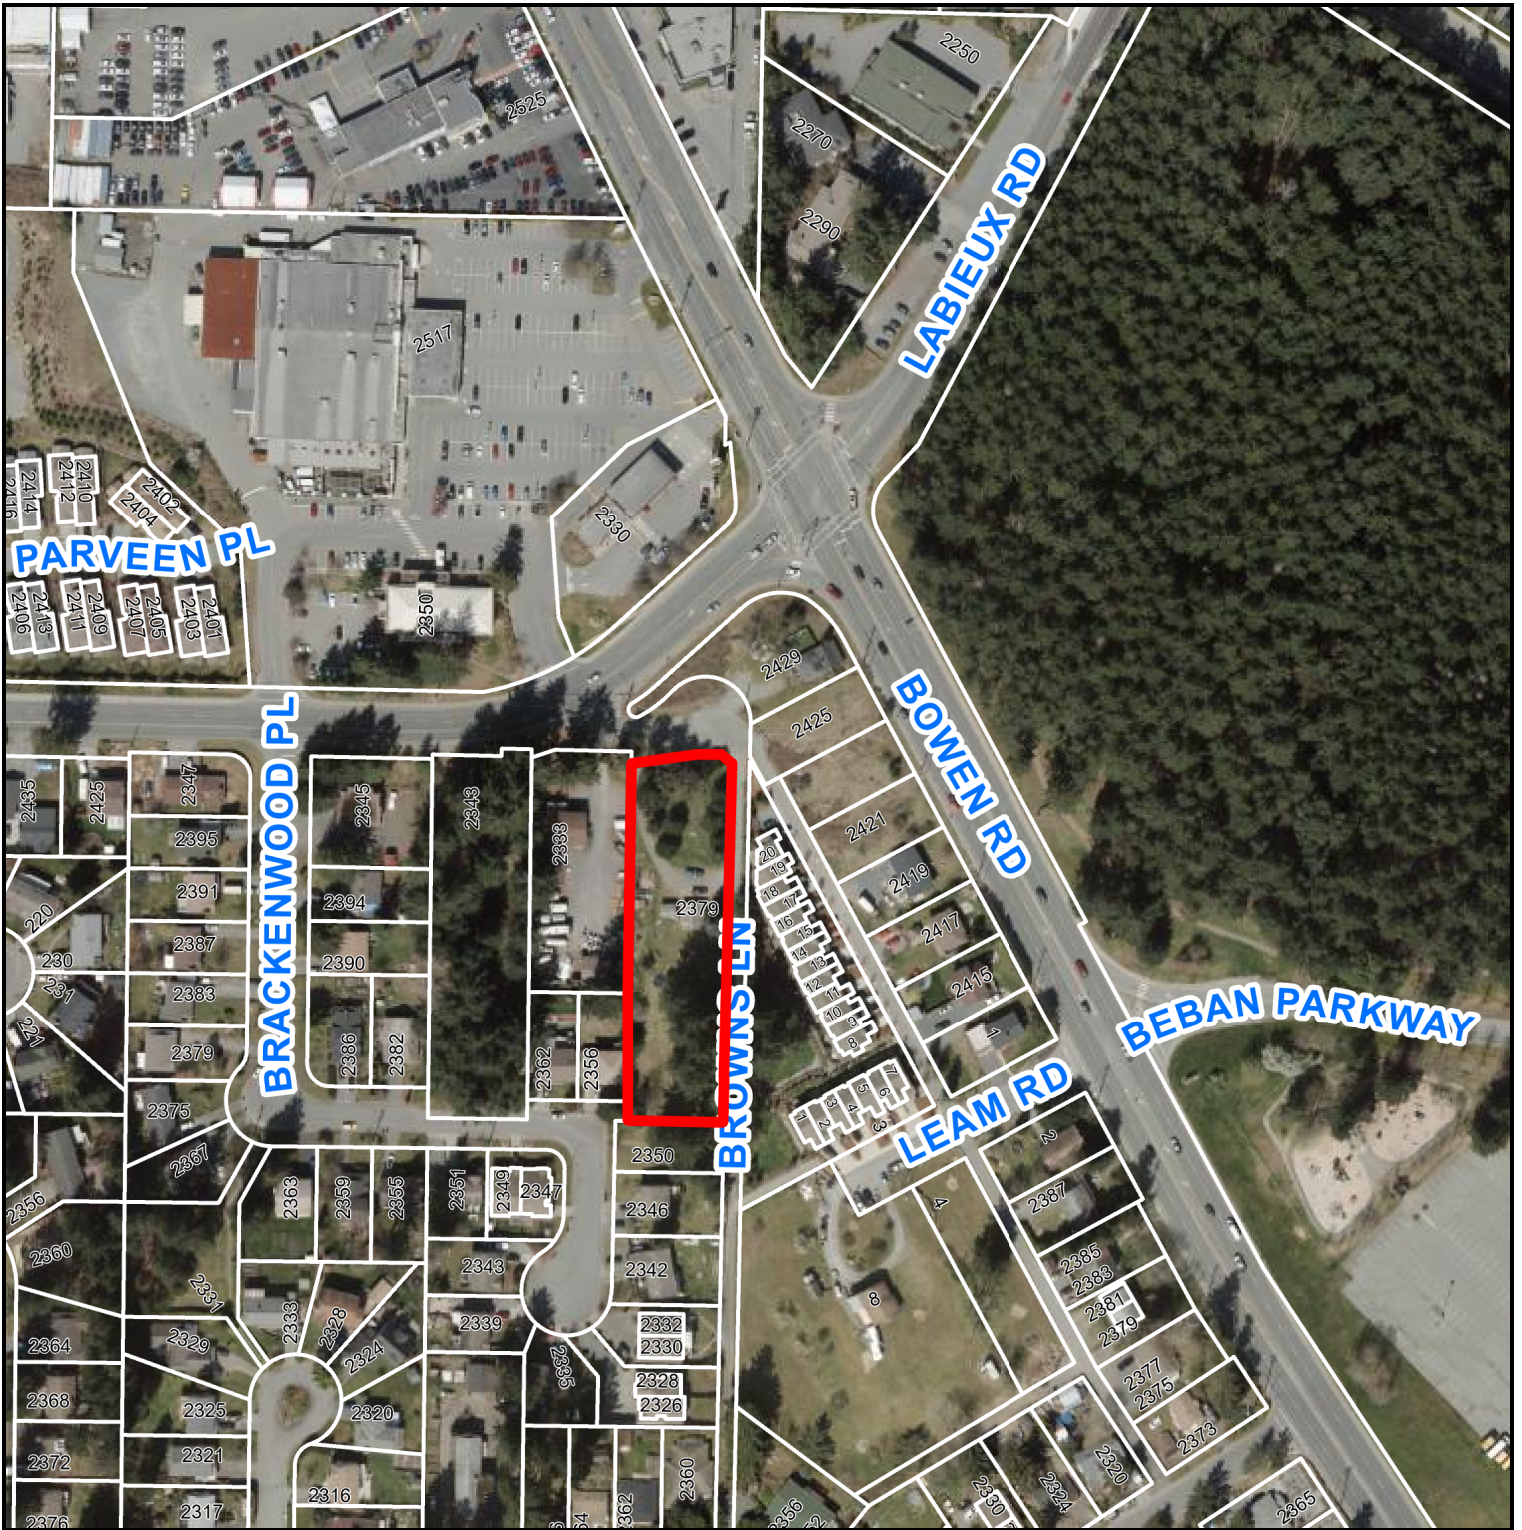

DEVELOPMENT PERMIT APPLICATION NO. DP001238

 2379 BROWNS LANE