


# LOCATION PLAN

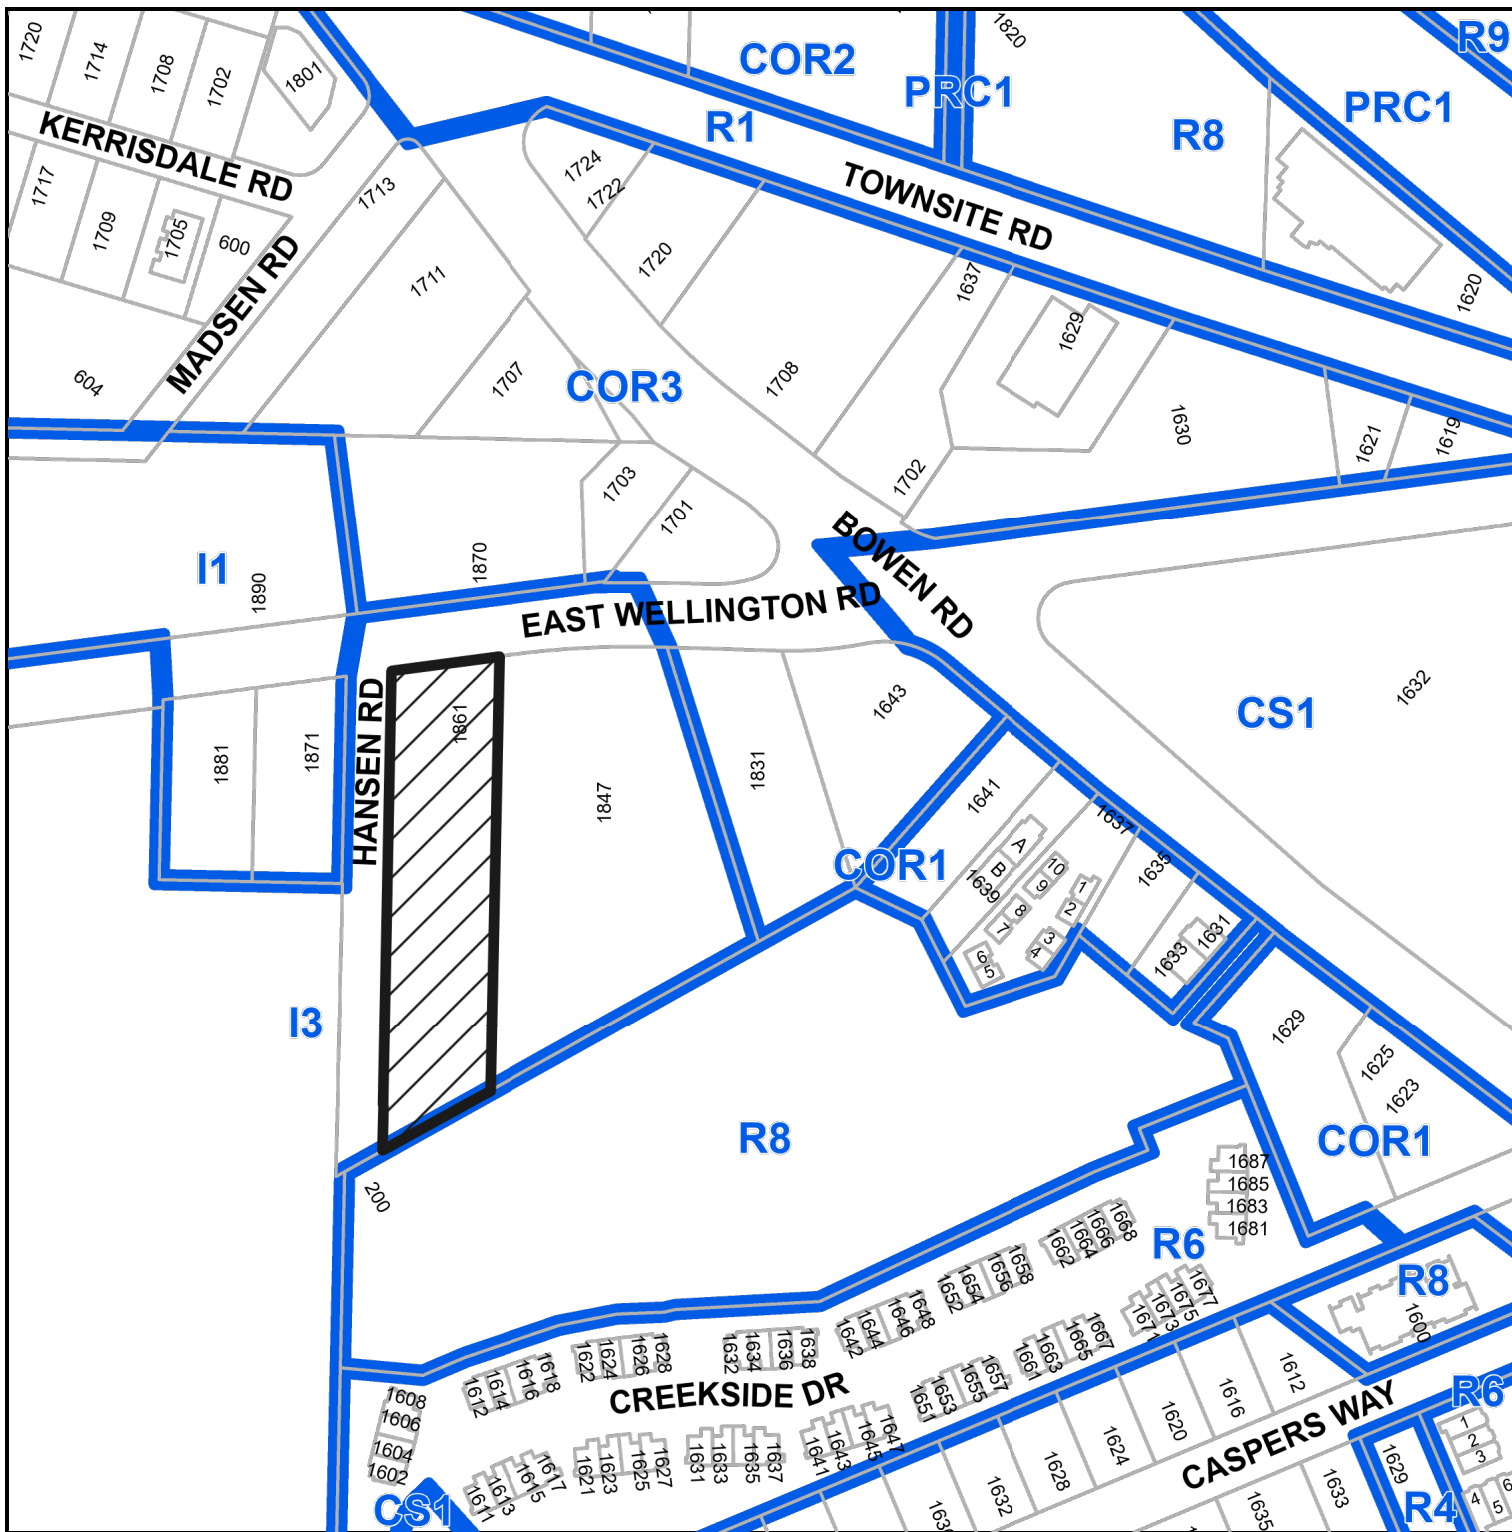

**DEVELOPMENT PERMIT APPLICATION NO. DP001290**



1861 EAST WELLINGTON ROAD