


# AERIAL PHOTO

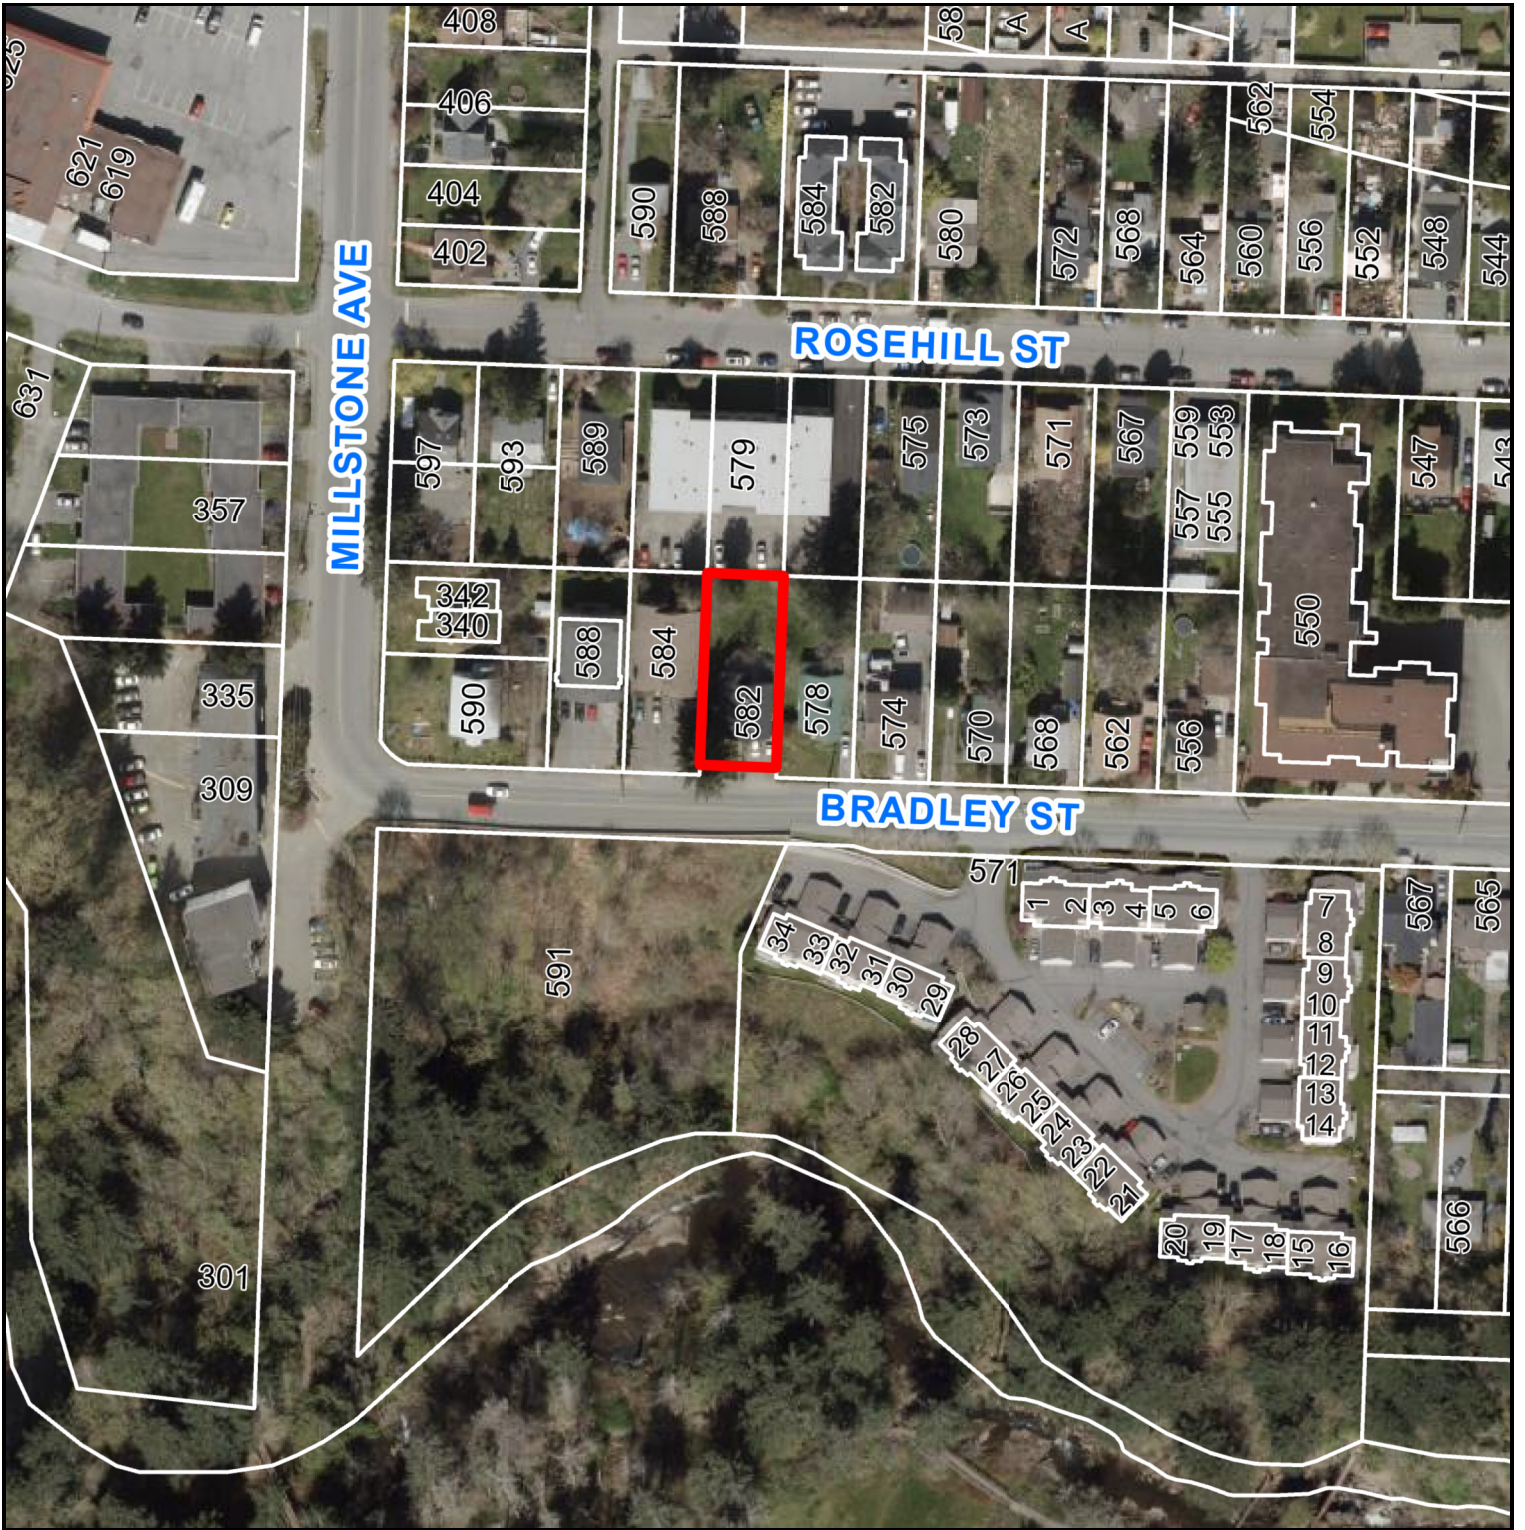

**DEVELOPMENT PERMIT APPLICATION NO. DP001293**

 582 BRADLEY STREET