




1 Building A
N.T.S.



2 Building A
N.T.S.



3 Building A
N.T.S.

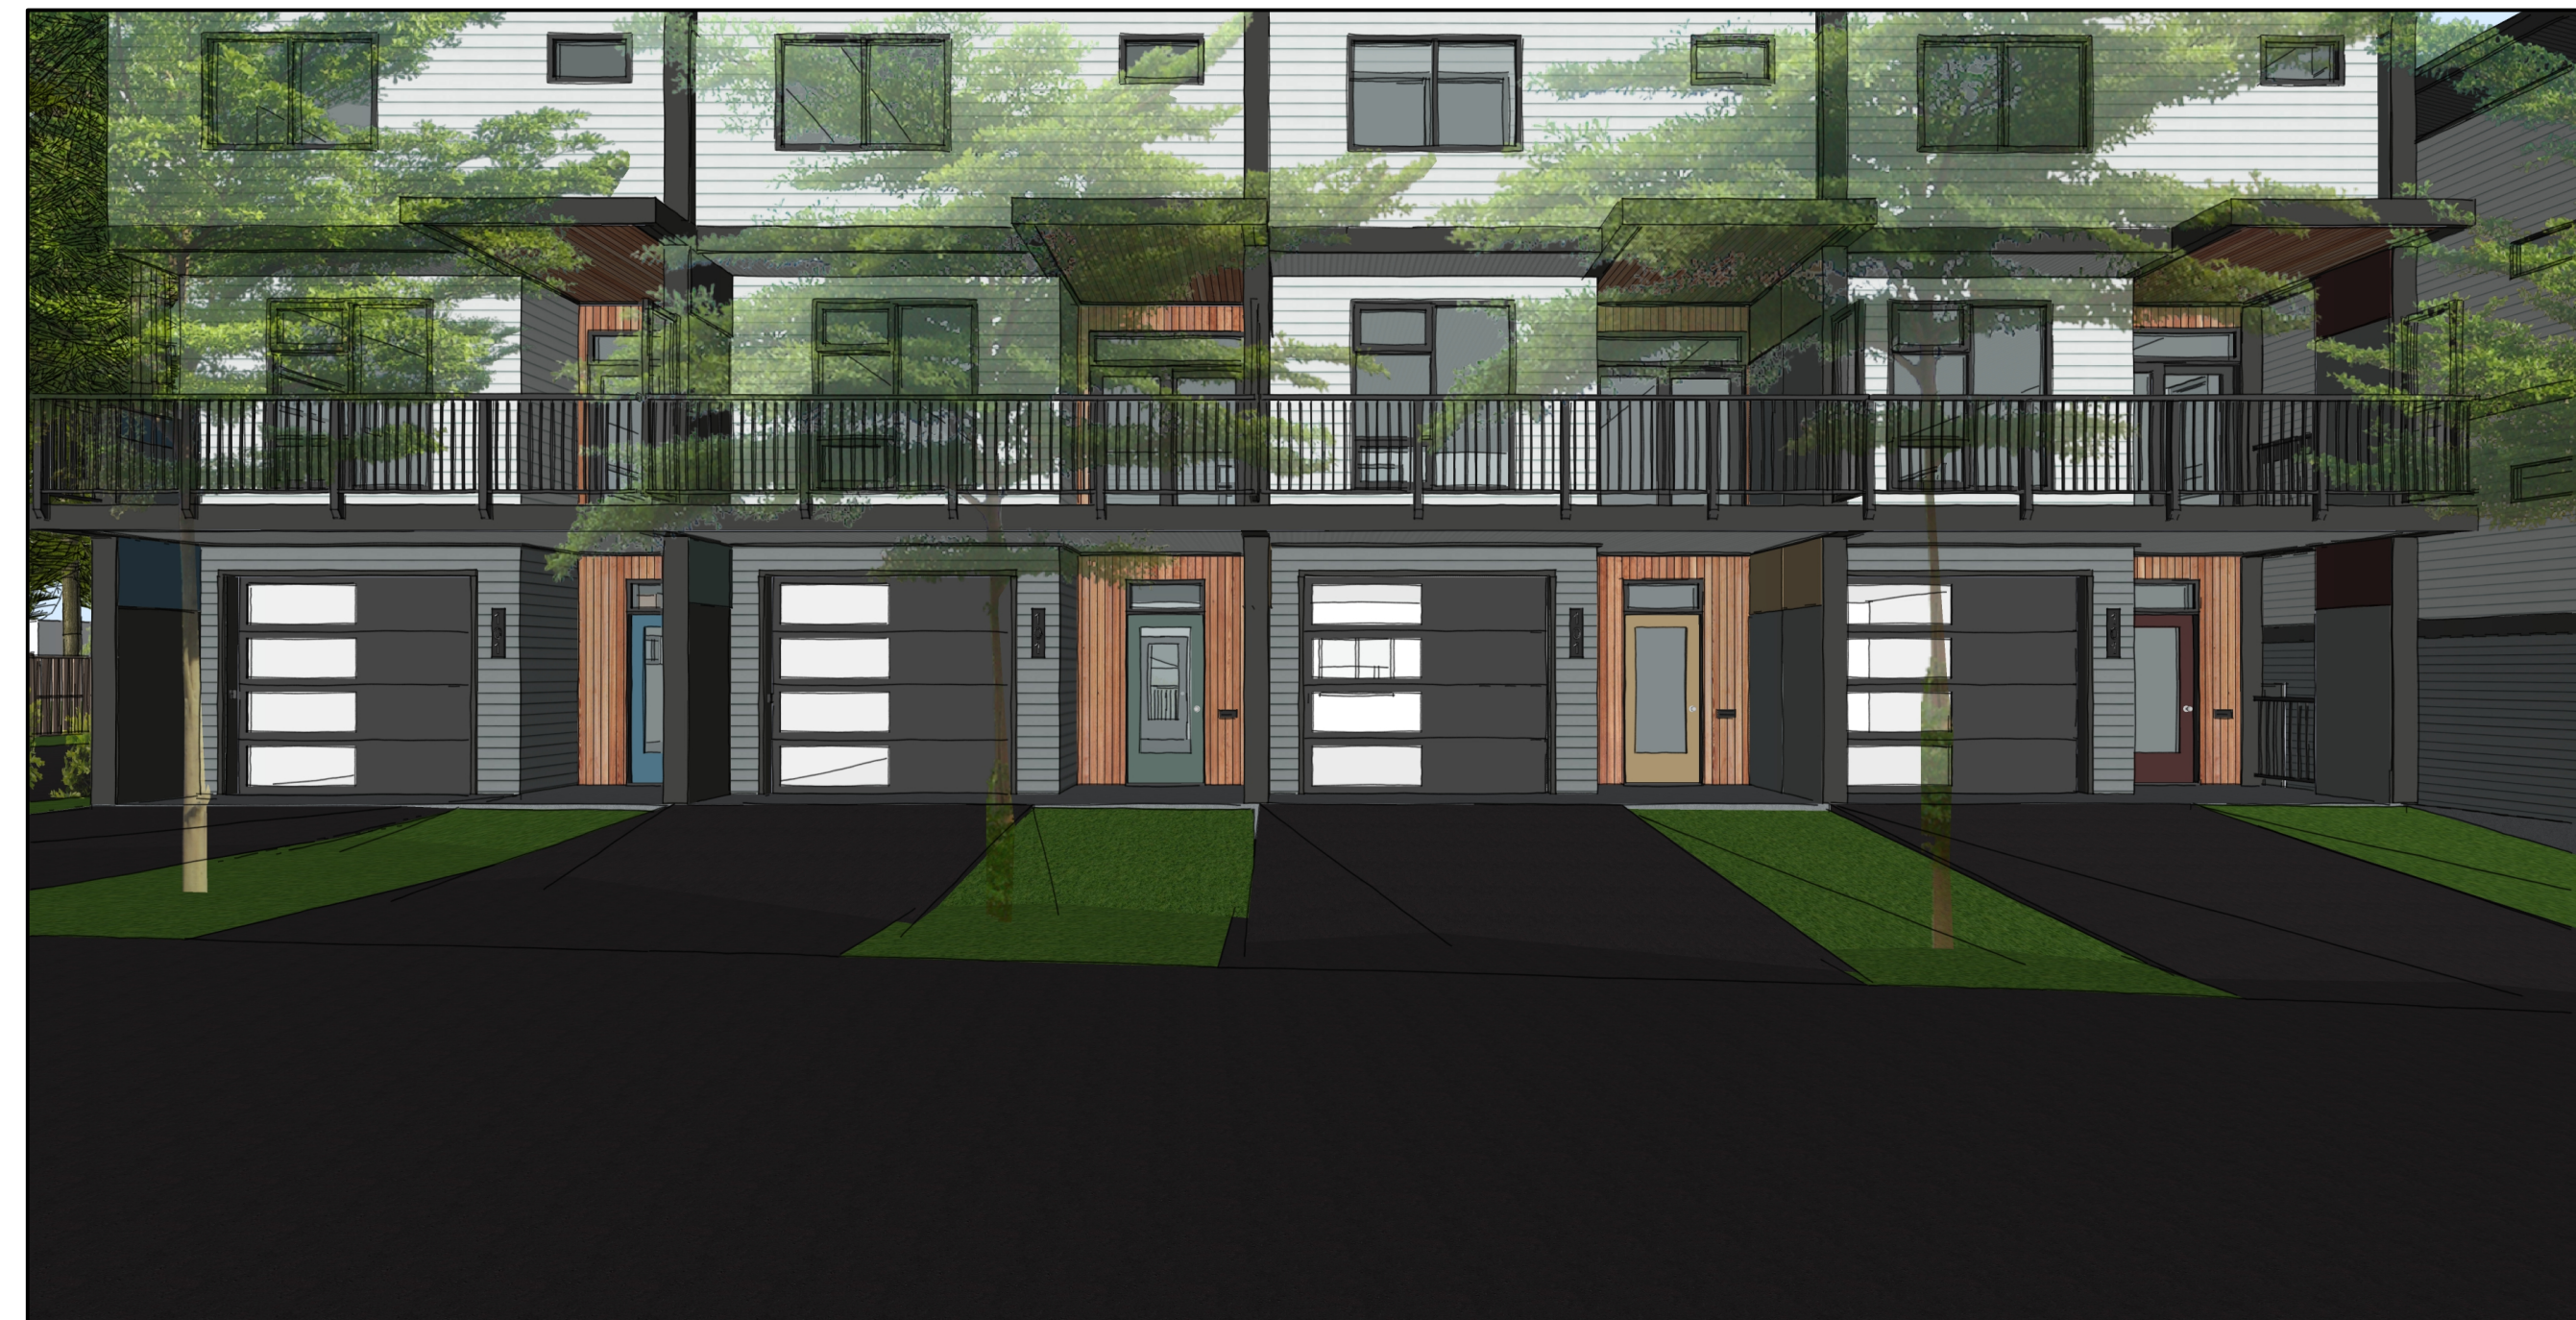

4 Building A
N.T.S.

No.	Date	Issue Notes
01	2021 05 11	Pre-DP Meeting
02	2021 08 13	DP Application
03	2021 10 07	Coordination 01
04	2021 11 29	DP Revised
05	2022 03 02	DAP Letter Response
06	2022 04 18	Landscape Plan Revised
07	2022 06 09	Project Status
08	2023 02 06	Comp. Letter Response
09	2024 02 01	DP Re-application

No.	Date	Revision Notes
-	-	-

Project:
Clayburn Townhome Development
Nanaimo

6040 Hammond Bay Road, Nanaimo, B.C. V9T 5M4
Lot 5, District Lot 25G, Wellington District, Plan 11632

NOT FOR CONSTRUCTION


RECEIVED
DP1333
2024-FEB-22
Current Planning

Sheet Title:
Building A
3D Perspectives

Drawn: RH	Checked: RH
Job No.: 2102	Sheet No.: A0.2
Scale: As Noted	
Date: Feb 1, 2024	
CAD File: Clayburn - Building type A & Site 07.vwx	



1 Building B
N.T.S.

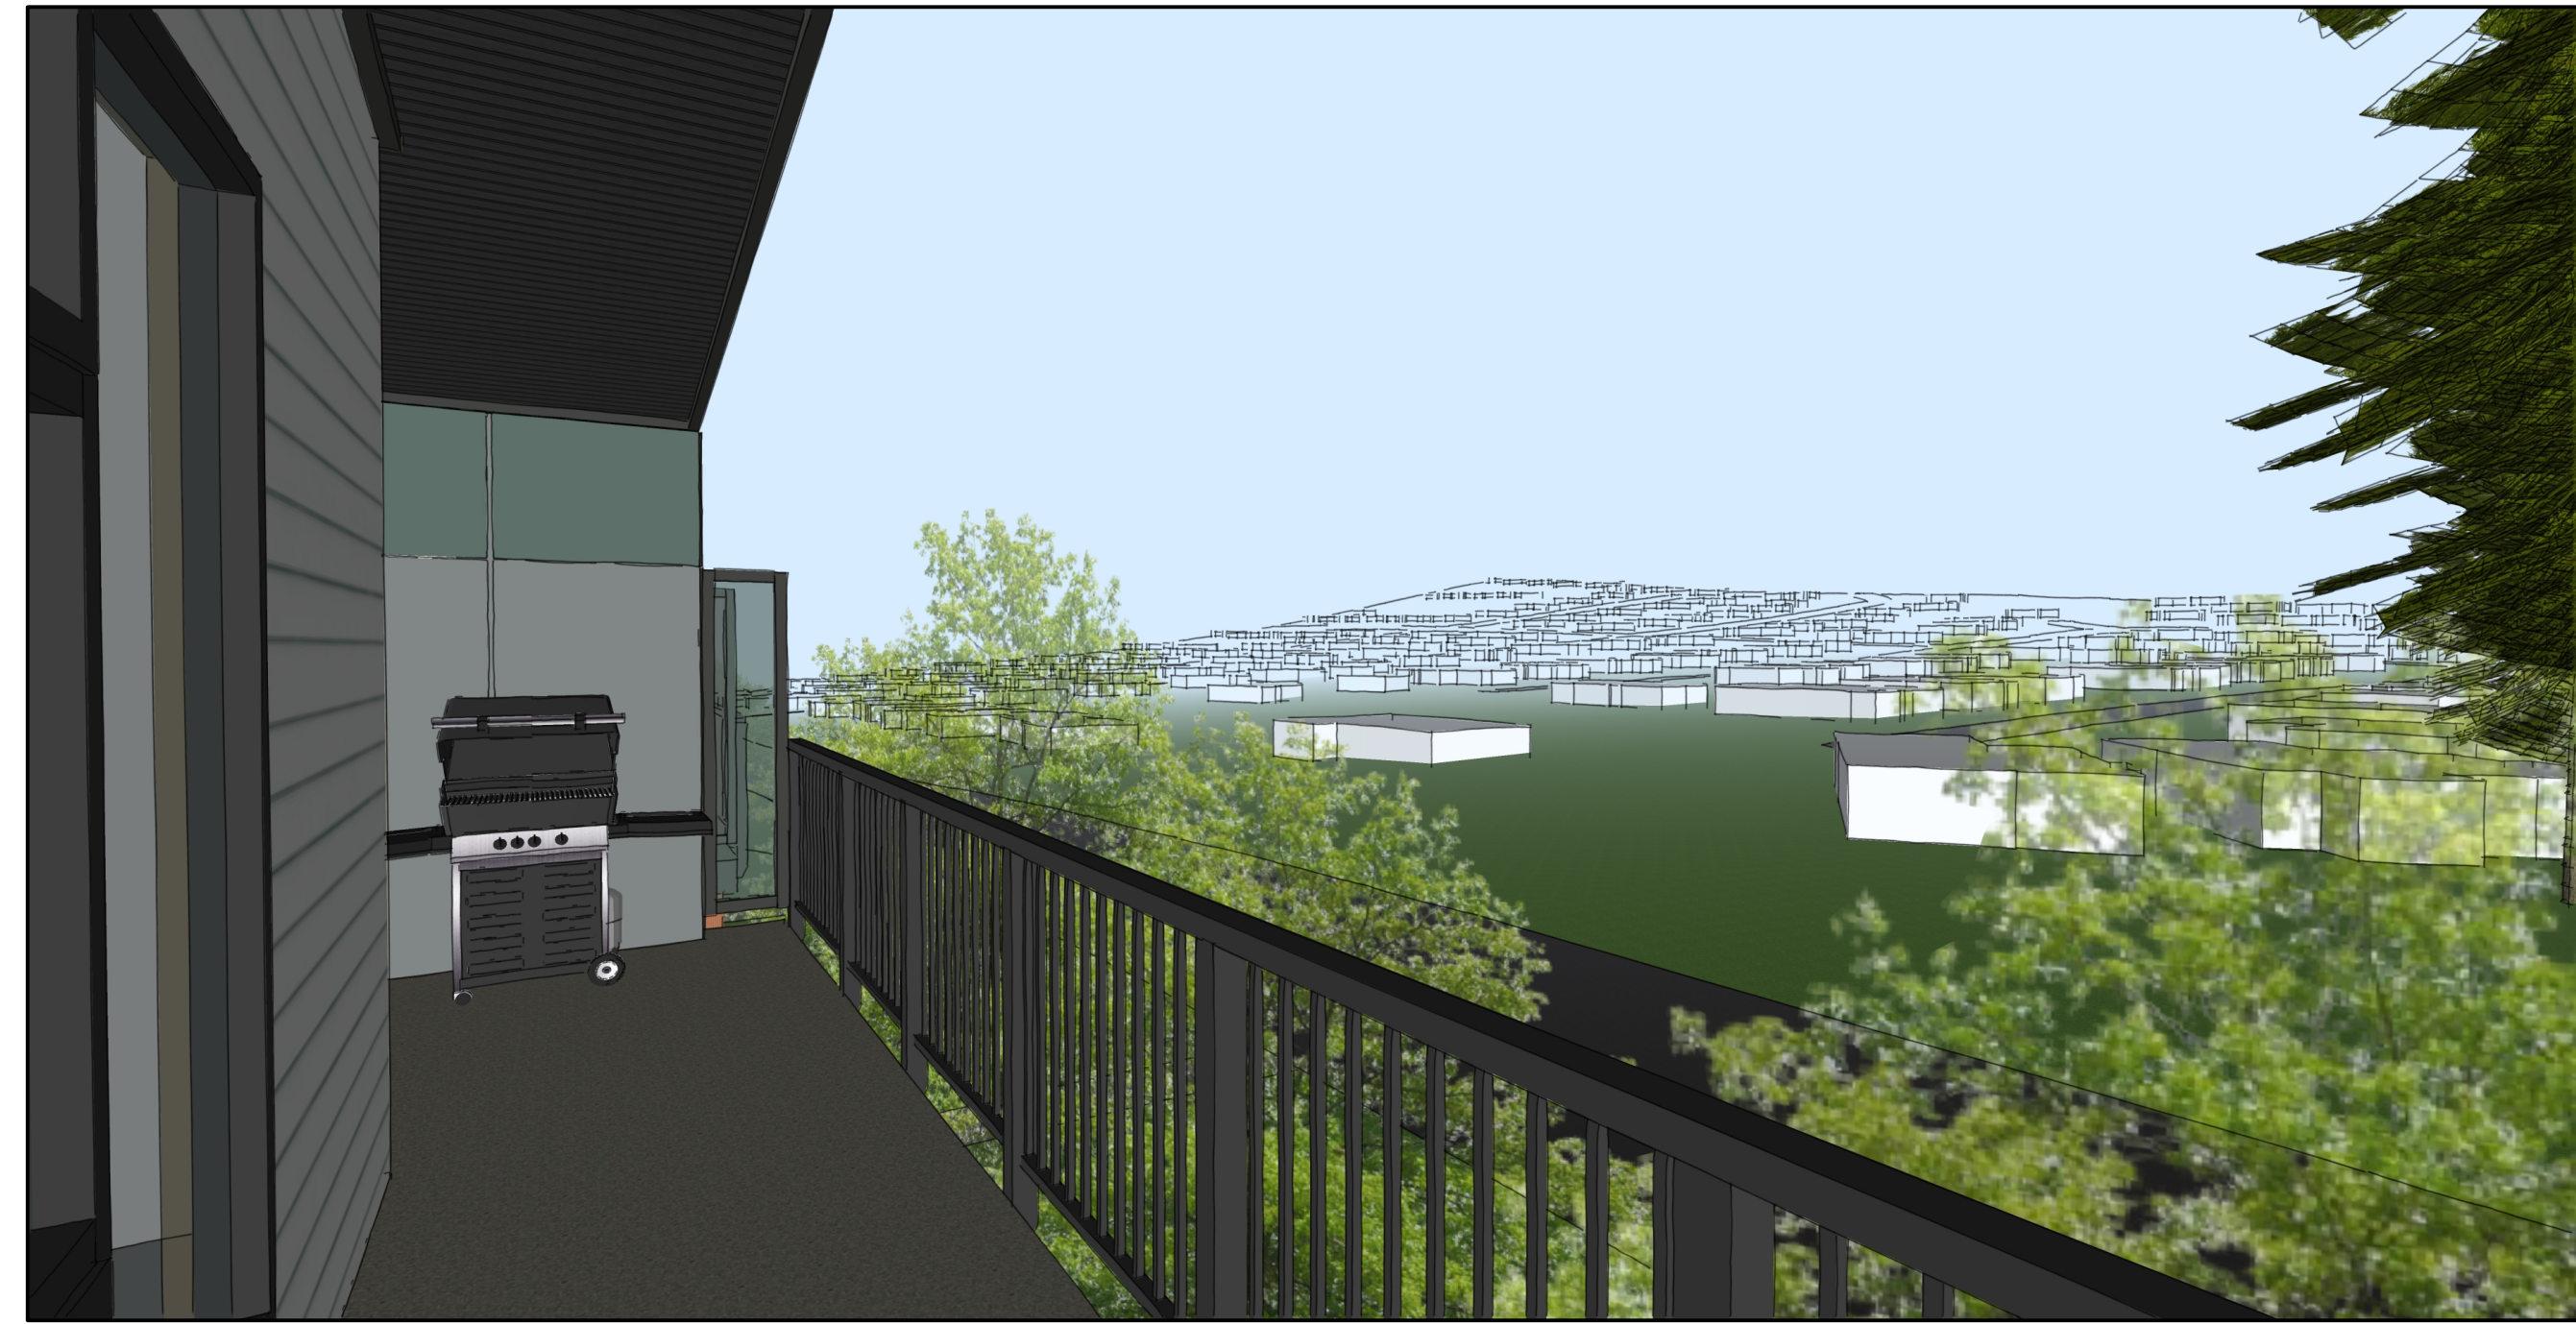

2 Building B
N.T.S.



3 Building B
N.T.S.



4 Building B
N.T.S.

No.	Date	Issue Notes
01	2021 05 11	Pre-DP Meeting
02	2021 08 13	DP Application
03	2021 10 07	Coordination 01
04	2021 11 29	DP Revised
05	2022 03 02	DAP Letter Response
06	2022 04 18	Landscape Plan Revised
07	2022 06 09	Project Status
08	2023 02 06	Comp. Letter Response
09	2024 02 01	DP Re-application

No.	Date	Revision Notes
-	-	-

Clayburn Townhome Development
Nanaimo

6040 Hammond Bay Road, Nanaimo, B.C. V9T 5M4
Lot 5, District Lot 25G, Wellington District, Plan 11632

Project:

NOT FOR CONSTRUCTION

RECEIVED
DP1333
2024-FEB-22
City of Nanaimo

Sheet Title:

Building B
3D Perspectives

Drawn: RH	Checked: RH
--------------	----------------

Job No.: 2102	Sheet No.:
Scale: As Noted	A0.2
Date: Feb 1, 2024	

CAD File:
Clayburn - Building type A & Site 07.vwx