




MUNICIPAL ADDRESS 350 & 398 FRANKLYN STREET, NANAIMO, BC

LEGAL ADDRESS

LOTS A, B AND I, SECTON 1, NANAIMO DISTRICT, THE SOUTHERLY 66 FEET OF LOT 1, BLOCK 28, SI NANAIMO DISTRICT, PLAN 584

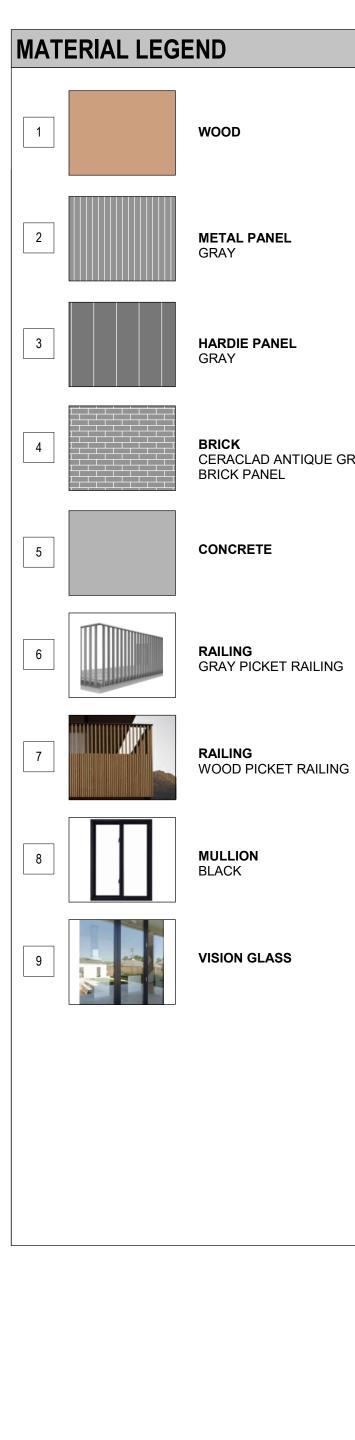

	1						
, PLAN 5108 AND SECTON 1,		Legends:					
		∧ C F	ARCH	ITECT	URE		
			h Avenue SW Calgary .				
		IN COLOR.					
	COPYRIGHT RESERVED. THESE DRAWINGS AND THE DESIGN CONTAINED THEREIN OR WHICH MAY BE INFERRED THERE FROM ARE, AND AT ALL TIMES REMAIN, THE EXCLUSIVE PROPERTY OF ACE ARCHITECTURE INC. ACE ARCHITECTURE INC. HOLDS THE COPYRIGHT AND OWNERSHIP IN THE SAID DRAWINGS, WHICH CANNOT BE USED FOR ANY PURPOSE WITHOUT WRITTEN CONSENT OF ACE ARCHITECTURE INC. Copyright:						
		No.	Description	1	Date		
			FOR DP		24.03.28		
IQUE GRAY							
AILING							
RAILING		Seal: Date: March 28,					
			AMA ROPE				
		NAN	NAIMO MU	LTIFAMII	_Y		
		350 & 398	FRANKLYN ST	REET, NANA	IMO, BC		
			ELEVAT	IONS			
		Project number:			23-082		
		Date:		2024-03-28 10	:15:12 AM		
		Drawn by:			SE		
		Checked by:			CC		

BIKE RACKS - REFER TO LANDSCAPE DRAWINGS

DP-03.1




PROJECT INFORMATION


MUNICIPAL ADDRESS

350 & 398 FRANKLYN STREET, NANAIMO, BC

LOTS A, B AND I, SECTON 1, NANAIMO DISTRICT, PLAN 5108 AND THE SOUTHERLY 66 FEET OF LOT 1, BLOCK 28, SECTON 1, NANAIMO DISTRICT, PLAN 584

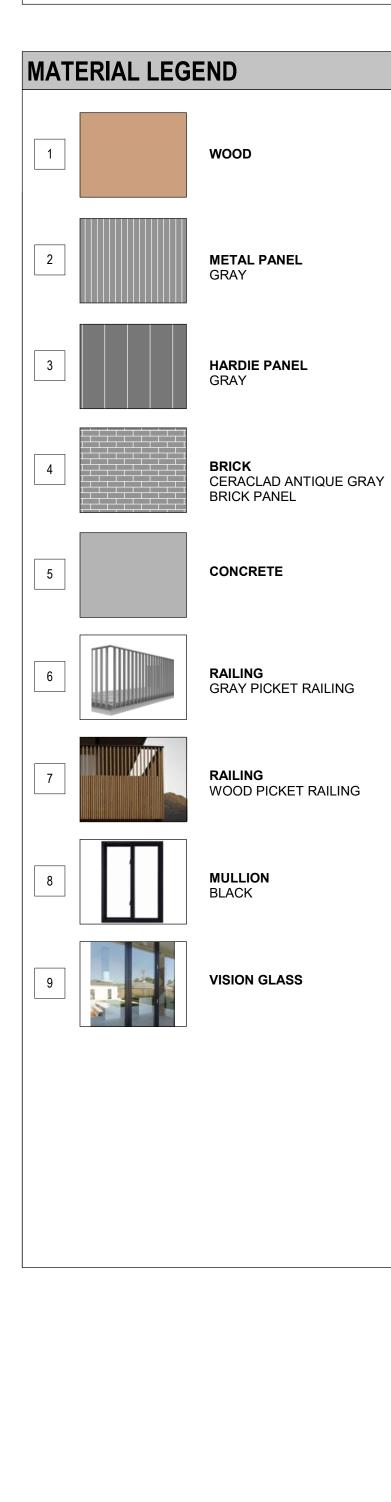

			ARCH	ITEC	TURE
		I .		AB T2S 0B2 403	
	COPY	RIGHT RESER	RVED. THESE DR	RINTED AND REAL	E DESIGN
	FROM PROPI INC. H	ARE, AND AT ERTY OF ACE OLDS THE CO INGS, WHICH OUT WRITTEN	ALL TIMES REM ARCHITECTUR OPYRIGHT AND CANNOT BE US	AY BE INFERRED IAIN, THE EXCLU E INC. ACE ARCH OWNERSHIP IN T SED FOR ANY PUF ACE ARCHITECTU	Sive Itecture He Said Rpose
	No.	ISSUED FO	Description R DP	1	Date 24.03.28
	Seal: Date: N	larch 28, 20			
	Client:			RGU RTIE	
	350			ILTIFAMI REET, NANA	
			ELEVA	TIONS	
	Project n	umber:			23-082
	Date:			2024-03-28 1	0:16:03 AM
	Drawn by				SE
	Checked	by:		00 0	CC
D			U2 -	03.2	

 

RECEIVED DP1340 2024-APR-05 Current Planning Scale: