



① Overall Elevation - East
1/16" = 1'-0"




② Overall Elevation - West
1/16" = 1'-0"



③ Overall Elevation - North
1/16" = 1'-0"



④ Overall Elevation - South
1/16" = 1'-0"

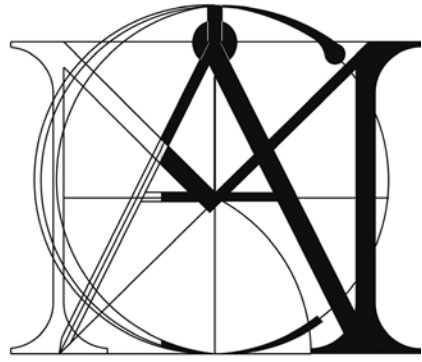

**MATTHEW CHENG
ARCHITECT INC.**

Unit 202 - 670 EVANS AVENUE
VANCOUVER, BC V6A 2K9
Tel: (604) 731-3012 / Email: matthew@mcai.ca

THIS DRAWING MUST NOT BE SCALED. THE
GENERAL CONTRACTOR SHALL VERIFY ALL
DIMENSIONS AND LEVELS PRIOR TO
COMMENCEMENT TO WORK. ALL ERRORS AND
OMISSIONS SHALL BE REPORTED IMMEDIATELY
TO THE ARCHITECT. COPYRIGHT RESERVED.
THIS PLAN AND DESIGN ARE AND AT ALL TIMES
REMAIN THE EXCLUSIVE PROPERTY OF
MATTHEW CHENG ARCHITECT INC. AND MAY
NOT BE USED OR REPRODUCED WITHOUT PRIOR
WRITTEN CONSENT.

Revision:

2	2025-04-29	ADP SUBMISSION	NG MC
1	2024-12-03	DP SUBMISSION	NG MC

REV	YY-MM-DD	DESCRIPTION	DRWN CHK
-----	----------	-------------	------------

Architect's Sign and Seal

Project Title

**PROPOSED
30-UNIT
TOWNHOUSES**

2453 LABIEUX RD.,
NANAIMO, B.C.

Sheet Title

**OVERALL
ELEVATIONS**

R E C E I V E D
DP1367
2025-APR-30
Current Planning

Drawn: DS

Checked: MC

Scale: 1/16" = 1'-0"

Project Number: 22NTH01

Print Code: 406

Revision Date:


2025-04-16

Print Date:

4/16/2025 2:45:57 PM

Dwg. No.:

A0.7

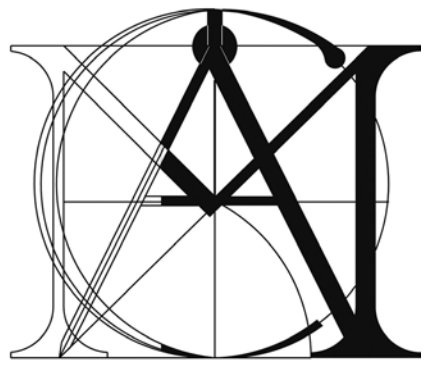

MATTHEW CHENG
ARCHITECT INC.

Unit 202 - 670 EVANS AVENUE
VANCOUVER, BC V6A 2K9
Tel: (604) 731-3012 / Email: matthew@mcai.ca

THIS DRAWING MUST NOT BE SCALED. THE
GENERAL CONTRACTOR SHALL VERIFY ALL
DIMENSIONS AND LEVELS PRIOR TO
COMMENCEMENT TO WORK. ALL ERRORS AND
OMISSIONS SHALL BE REPORTED IMMEDIATELY
TO THE ARCHITECT. COPYRIGHT RESERVED.
THIS PLAN AND DESIGN ARE AND AT ALL TIMES
REMAIN THE EXCLUSIVE PROPERTY OF
MATTHEW CHENG ARCHITECT INC. AND MAY
NOT BE USED OR REPRODUCED WITHOUT PRIOR
WRITTEN CONSENT.

Revision:

MATERIALS LEGEND (BUILDING A):



JAMES HARDIE SHINGLE SIDING
COBBLE STONE

- RECESS PORTION




TUDOR-STYLE WITH WHITE STUCCO WALLS
WHITE STUCCO TO MATCH WITH GARAGE DOOR

- MAIN WALL
- END WALLS PORTION



JAMES HARDIE PANEL SIDING
KHAKI BROWN

- ACCENT WALL CLADDING

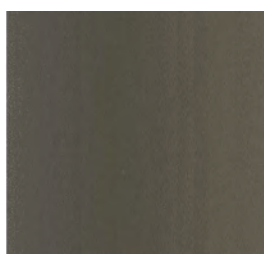

JAMES HARDIE PLANK LAP SIDING
WANDERING GREEN

- GARAGE LEVEL



BENJAMIN MOORE
LEAD GRAY 2131-30 OR TO MATCH

- FASCIA BOARD
- HANDRAIL & GUARDRAIL
- GUTTER
- WINDOW & DOOR TRIM/HANDRAIL & GUARDRAIL



① Elevation BLD A - North (Labieux Rd.)
1/8" = 1'-0"



③ Elevation BLD A - East (Autumnwood Dr.)
1/8" = 1'-0"



② Elevation BLD A - South (Driveway)
1/8" = 1'-0"



④ Elevation BLD A - West
1/8" = 1'-0"

Project Title

PROPOSED
30-UNIT
TOWNHOUSES

2453 LABIEUX RD.,
NANAIMO, B.C.

Sheet Title

BLD A -
ELEVATIONS

RECEIVED
DP1367
2025-APR-30
Current Planning

Drawn: DS

Checked: MC

Scale: As indicated

Project Number: 22NTH01

Print Code: 406

Revision Date:

2025-04-16


Print Date:

4/16/2025 11:54:00 AM

Dwg. No.:

A1.2

MATERIALS LEGEND (BUILDING B):

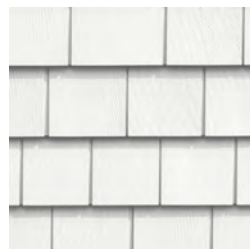

JAMES HARDIE SHINGLE SIDING
ARCTIC WHITE TO MATCH WITH GARAGE DOOR

- RECESS PORTION



TUDOR-STYLE WITH WHITE STUCCO WALLS
WHITE STUCCO TO MATCH WITH GARAGE DOORS

- END WALLS PORTION




JAMES HARDIE PANEL SIDING
GRAY SLATE

- ACCENT WALL CLADDING



JAMES HARDIE PLANK LAP SIDING
RICH ESPRESSO

- GARAGE LEVEL

 

BENJAMIN MOORE
LEAD GRAY 2131-30 OR TO MATCH


- FASCIA BOARD
- HANDRAIL & GUARDRAIL
- GUTTER
- WINDOW & DOOR TRIM/HANDRAIL & GUARDRAIL



① Elevation BLD B - North
1/8" = 1'-0"




③ Elevation BLD B - East
1/8" = 1'-0"

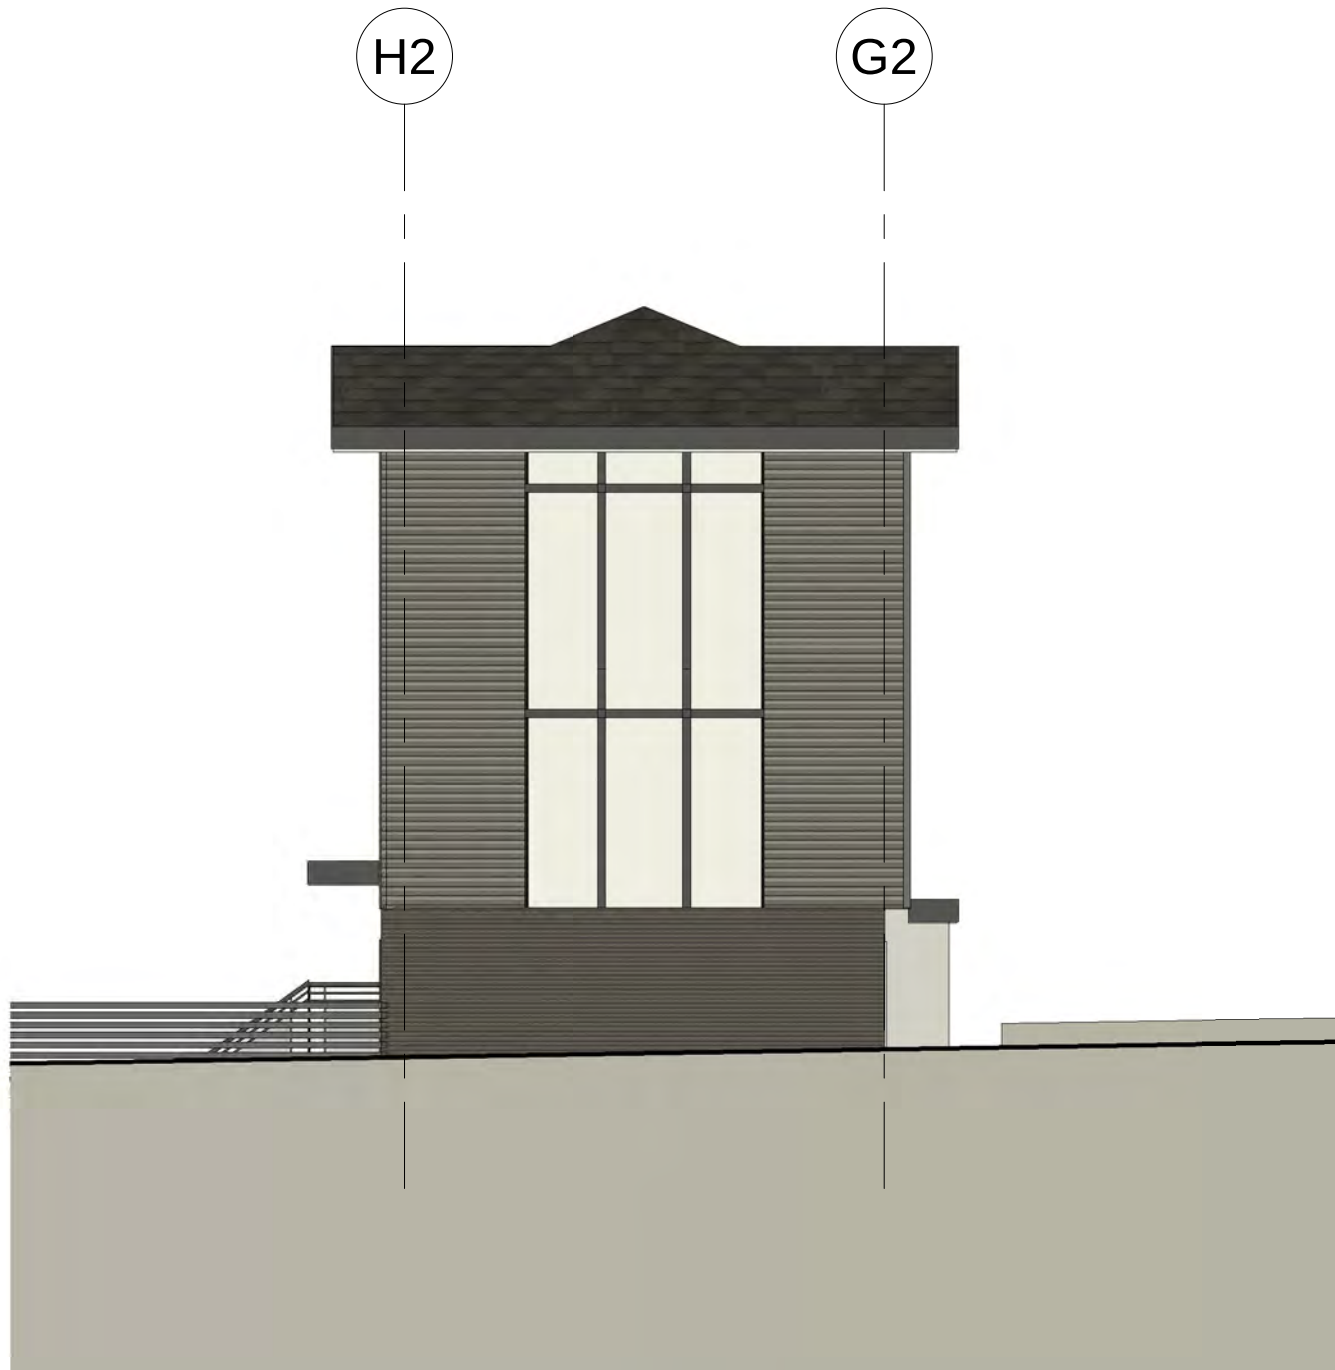

② Elevation BLD B - South
1/8" = 1'-0"



④ Elevation BLD B - West
1/8" = 1'-0"

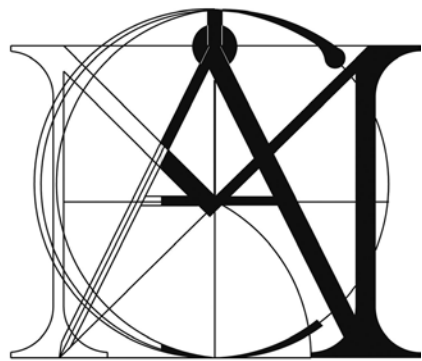

MATTHEW CHENG
ARCHITECT INC.

Unit 202 - 670 EVANS AVENUE
VANCOUVER, BC V6A 2K9
Tel: (604) 731-3012 / Email: matthew@mcai.ca

THIS DRAWING MUST NOT BE SCALED. THE
GENERAL CONTRACTOR SHALL VERIFY ALL
DIMENSIONS AND LEVELS PRIOR TO
COMMENCEMENT TO WORK. ALL ERRORS AND
OMISSIONS SHALL BE REPORTED IMMEDIATELY
TO THE ARCHITECT. COPYRIGHT RESERVED.
THIS PLAN AND DESIGN ARE AND AT ALL TIMES
REMAIN THE EXCLUSIVE PROPERTY OF
MATTHEW CHENG ARCHITECT INC. AND MAY
NOT BE USED OR REPRODUCED WITHOUT PRIOR
WRITTEN CONSENT.

Revision:

2	2025-04-29	ADP SUBMISSION	NG MC
1	2024-12-03	DP SUBMISSION	NG MC

REV	YY-MM-DD	DESCRIPTION	DRWN CHK
-----	----------	-------------	------------

Architect's Sign and Seal

Project Title

PROPOSED
30-UNIT
TOWNHOUSES

2453 LABIEUX RD.,
NANAIMO, B.C.

Sheet Title

BLD B -
ELEVATIONS

R E C E I V E D
DP1367
2025-APR-30
Current Planning

Drawn: Author

Checked: Checker

Scale: As indicated

Project Number: 22NTH01

Print Code: 406

Revision Date:

2025-04-16

Print Date:

4/16/2025 12:31:49 PM

Dwg. No.:

A2.2

MATERIALS LEGEND (BUILDING C):



JAMES HARDIE SHINGLE SIDING
LIGHT MIST

- RECESS PORTION



TUDOR-STYLE WITH WHITE STUCCO WALLS
WHITE STUCCO TO MATCH WITH GARAGE DOORS

- END WALLS PORTION




JAMES HARDIE PANEL SIDING
BOOTHBAY BLUE

- ACCENT WALL CLADDING




JAMES HARDIE PLANK LAP SIDING
NIGHT GRAY

- GARAGE LEVEL

 

BENJAMIN MOORE
LEAD GRAY 2131-30 OR TO MATCH

- FASCIA BOARD
- HANDRAIL & GUARDRAIL
- GUTTER
- WINDOW & DOOR TRIM/HANDRAIL & GUARDRAIL

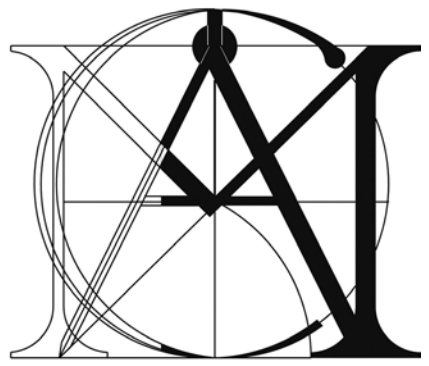


MATTHEW CHENG
ARCHITECT INC.

Unit 202 - 670 EVANS AVENUE
VANCOUVER, BC V6A 2K9
Tel: (604) 731-3012 / Email: matthew@mcai.ca

THIS DRAWING MUST NOT BE SCALED. THE
GENERAL CONTRACTOR SHALL VERIFY ALL
DIMENSIONS AND LEVELS PRIOR TO
COMMENCEMENT TO WORK. ALL ERRORS AND
OMISSIONS SHALL BE REPORTED IMMEDIATELY
TO THE ARCHITECT. COPYRIGHT RESERVED.
THIS PLAN AND DESIGN ARE AND AT ALL TIMES
REMAIN THE EXCLUSIVE PROPERTY OF
MATTHEW CHENG ARCHITECT INC. AND MAY
NOT BE USED OR REPRODUCED WITHOUT PRIOR
WRITTEN CONSENT.

Revision:

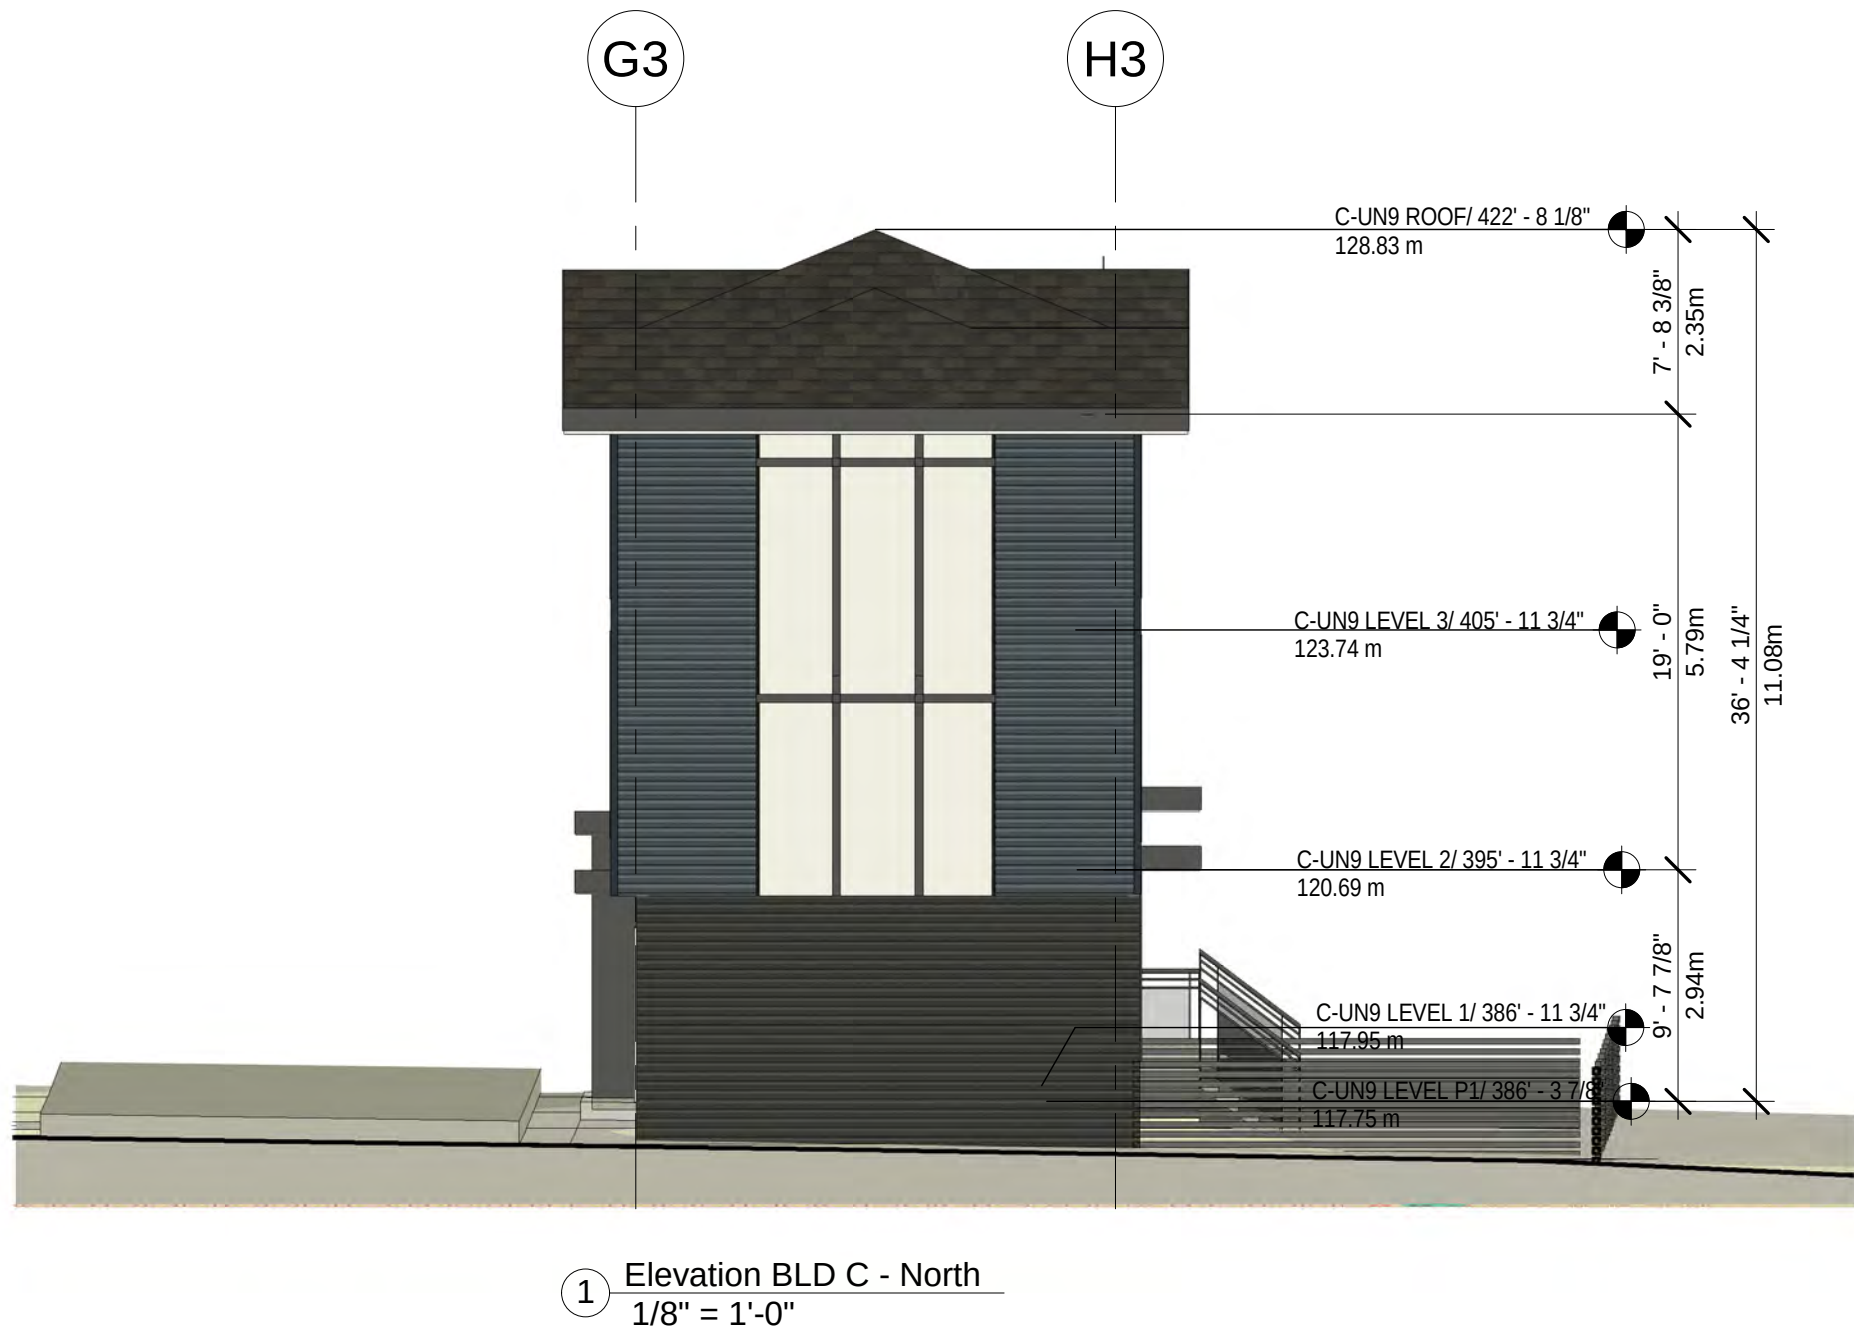

2	2025-04-29	ADP SUBMISSION	NG MC
1	2024-12-03	DP SUBMISSION	NG MC

REV	YY-MM-DD	DESCRIPTION	DRWN CHK
-----	----------	-------------	------------

Architect's Sign and Seal



Project Title

PROPOSED
30-UNIT
TOWNHOUSES

2453 LABIEUX RD.,
NANAIMO, B.C.

Sheet Title

BLD C -
ELEVATIONS

R E C E I V E D
DP1367
2025-APR-30
Current Planning

Drawn: Author

Checked: Checker

Scale: As indicated

Project Number: 22NTH01

Print Code: 406

Revision Date:

2025-04-16

Print Date:

4/16/2025 2:46:35 PM

Dwg. No.:

A3.3

MATERIALS LEGEND (BUILDING D):



JAMES HARDIE SHINGLE SIDING
COBBLE STONE

- RECESS PORTION




TUDOR-STYLE WITH WHITE STUCCO WALLS
WHITE STUCCO TO MATCH WITH GARAGE DOOR

- MAIN WALL
- END WALLS PORTION



JAMES HARDIE PANEL SIDING
KHAKI BROWN

- ACCENT WALL CLADDING

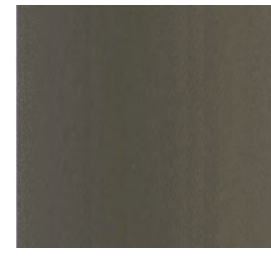


JAMES HARDIE PLANK LAP SIDING
WANDERING GREEN

- GARAGE LEVEL



BENJAMIN MOORE
LEAD GRAY 2131-30 OR TO MATCH

- FASCIA BOARD
- HANDRAIL & GUARDRAIL
- GUTTER
- WINDOW & DOOR TRIM/HANDRAIL & GUARDRAIL

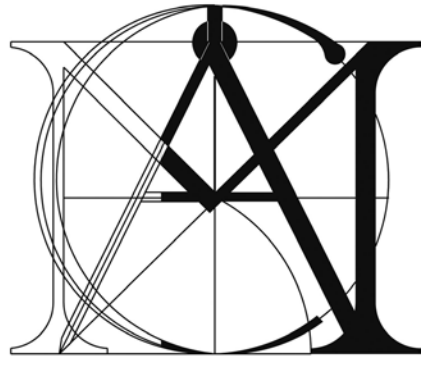

MATTHEW CHENG
ARCHITECT INC.

Unit 202 - 670 EVANS AVENUE
VANCOUVER, BC V6A 2K9
Tel: (604) 731-3012 / Email: matthew@mcai.ca

THIS DRAWING MUST NOT BE SCALED. THE
GENERAL CONTRACTOR SHALL VERIFY ALL
DIMENSIONS AND LEVELS PRIOR TO
COMMENCEMENT TO WORK. ALL ERRORS AND
OMISSIONS SHALL BE REPORTED IMMEDIATELY
TO THE ARCHITECT. COPYRIGHT RESERVED.
THIS PLAN AND DESIGN ARE AND AT ALL TIMES
REMAIN THE EXCLUSIVE PROPERTY OF
MATTHEW CHENG ARCHITECT INC. AND MAY
NOT BE USED OR REPRODUCED WITHOUT PRIOR
WRITTEN CONSENT.

Revision:

2	2025-04-29	ADP SUBMISSION	NG MC
1	2024-12-03	DP SUBMISSION	NG MC

REV	YY-MM-DD	DESCRIPTION	DRWN\CHK
-----	----------	-------------	----------

Architect's Sign and Seal



① Elevation BLD D - North
1/8" = 1'-0"



③ Elevation BLD D - East
1/8" = 1'-0"



② Elevation BLD D - South (York Cres.)
1/8" = 1'-0"



④ Elevation BLD D - West
1/8" = 1'-0"

Project Title

PROPOSED
30-UNIT
TOWNHOUSES

2453 LABIEUX RD.,
NANAIMO, B.C.

Sheet Title

BLD D -
ELEVATIONS

R E C E I V E D
DP1367
2025-APR-30
Current Planning

Drawn: Author

Checked: Checker

Scale: As indicated

Project Number: 22NTH01

Print Code: 406


Revision Date:
2025-04-16

Print Date:
4/16/2025 1:16:52 PM

Dwg. No.:

A4.2

MATERIALS LEGEND (BUILDING E):

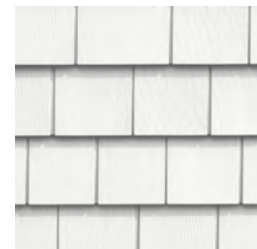


JAMES HARDIE SHINGLE SIDING
ARCTIC WHITE TO MATCH WITH GARAGE DOOR

- RECESS PORTION



TUDOR-STYLE WITH WHITE STUCCO WALLS
WHITE STUCCO TO MATCH WITH GARAGE DOORS

- END WALLS PORTION

 

JAMES HARDIE PANEL SIDING
GRAY SLATE

- ACCENT WALL CLADDING




JAMES HARDIE PLANK LAP SIDING
RICH ESPRESSO

- GARAGE LEVEL



BENJAMIN MOORE
LEAD GRAY 2131-30 OR TO MATCH

- FASCIA BOARD
- HANDRAIL & GUARDRAIL
- GUTTER
- WINDOW & DOOR TRIM/HANDRAIL & GUARDRAIL

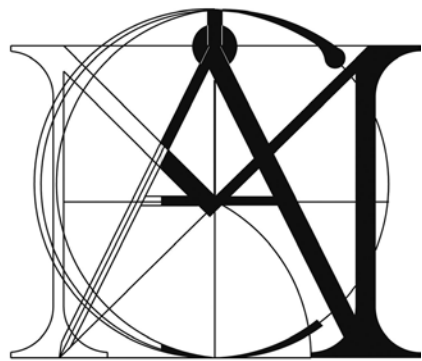

MATTHEW CHENG
ARCHITECT INC.

Unit 202 - 670 EVANS AVENUE
VANCOUVER, BC V6A 2K9
Tel: (604) 731-3012 / Email: matthew@mcai.ca


THIS DRAWING MUST NOT BE SCALED. THE
GENERAL CONTRACTOR SHALL VERIFY ALL
DIMENSIONS AND LEVELS PRIOR TO
COMMENCEMENT TO WORK. ALL ERRORS AND
OMISSIONS SHALL BE REPORTED IMMEDIATELY
TO THE ARCHITECT. COPYRIGHT RESERVED.
THIS PLAN AND DESIGN ARE AND AT ALL TIMES
REMAIN THE EXCLUSIVE PROPERTY OF
MATTHEW CHENG ARCHITECT INC. AND MAY
NOT BE USED OR REPRODUCED WITHOUT PRIOR
WRITTEN CONSENT.

Revision:

2	2025-04-29	ADP SUBMISSION	NG MC
1	2024-12-03	DP SUBMISSION	NG MC

REV	YY-MM-DD	DESCRIPTION	DRWN CHK
-----	----------	-------------	------------


Architect's Sign and Seal

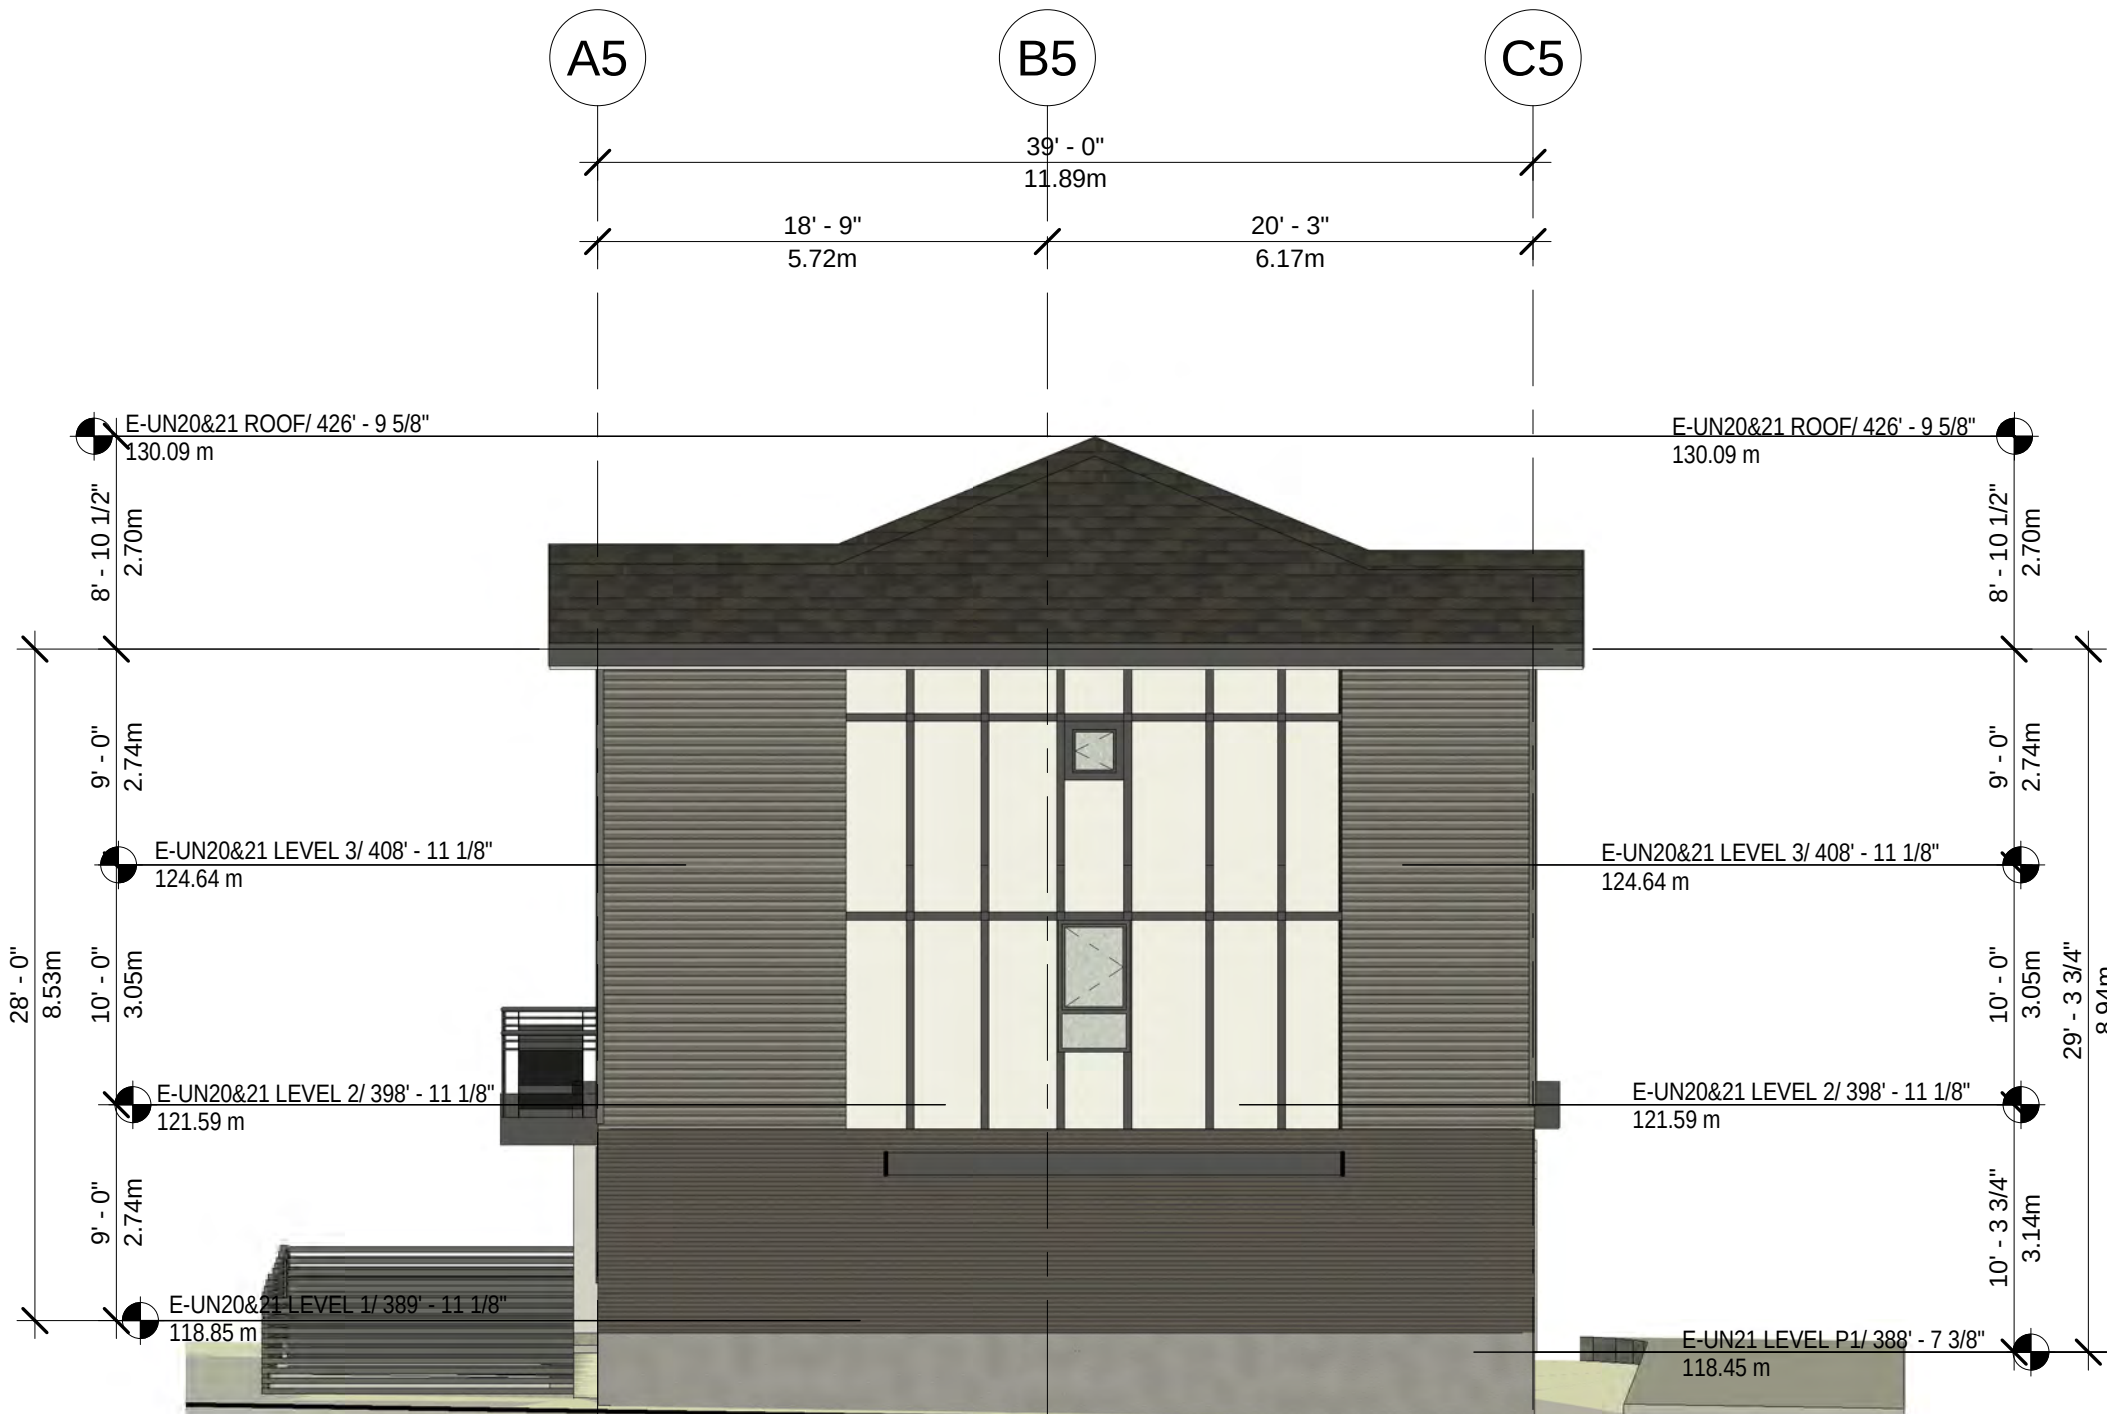

① Elevation BLD E - North
1/8" = 1'-0"



③ Elevation BLD E - East
1/8" = 1'-0"

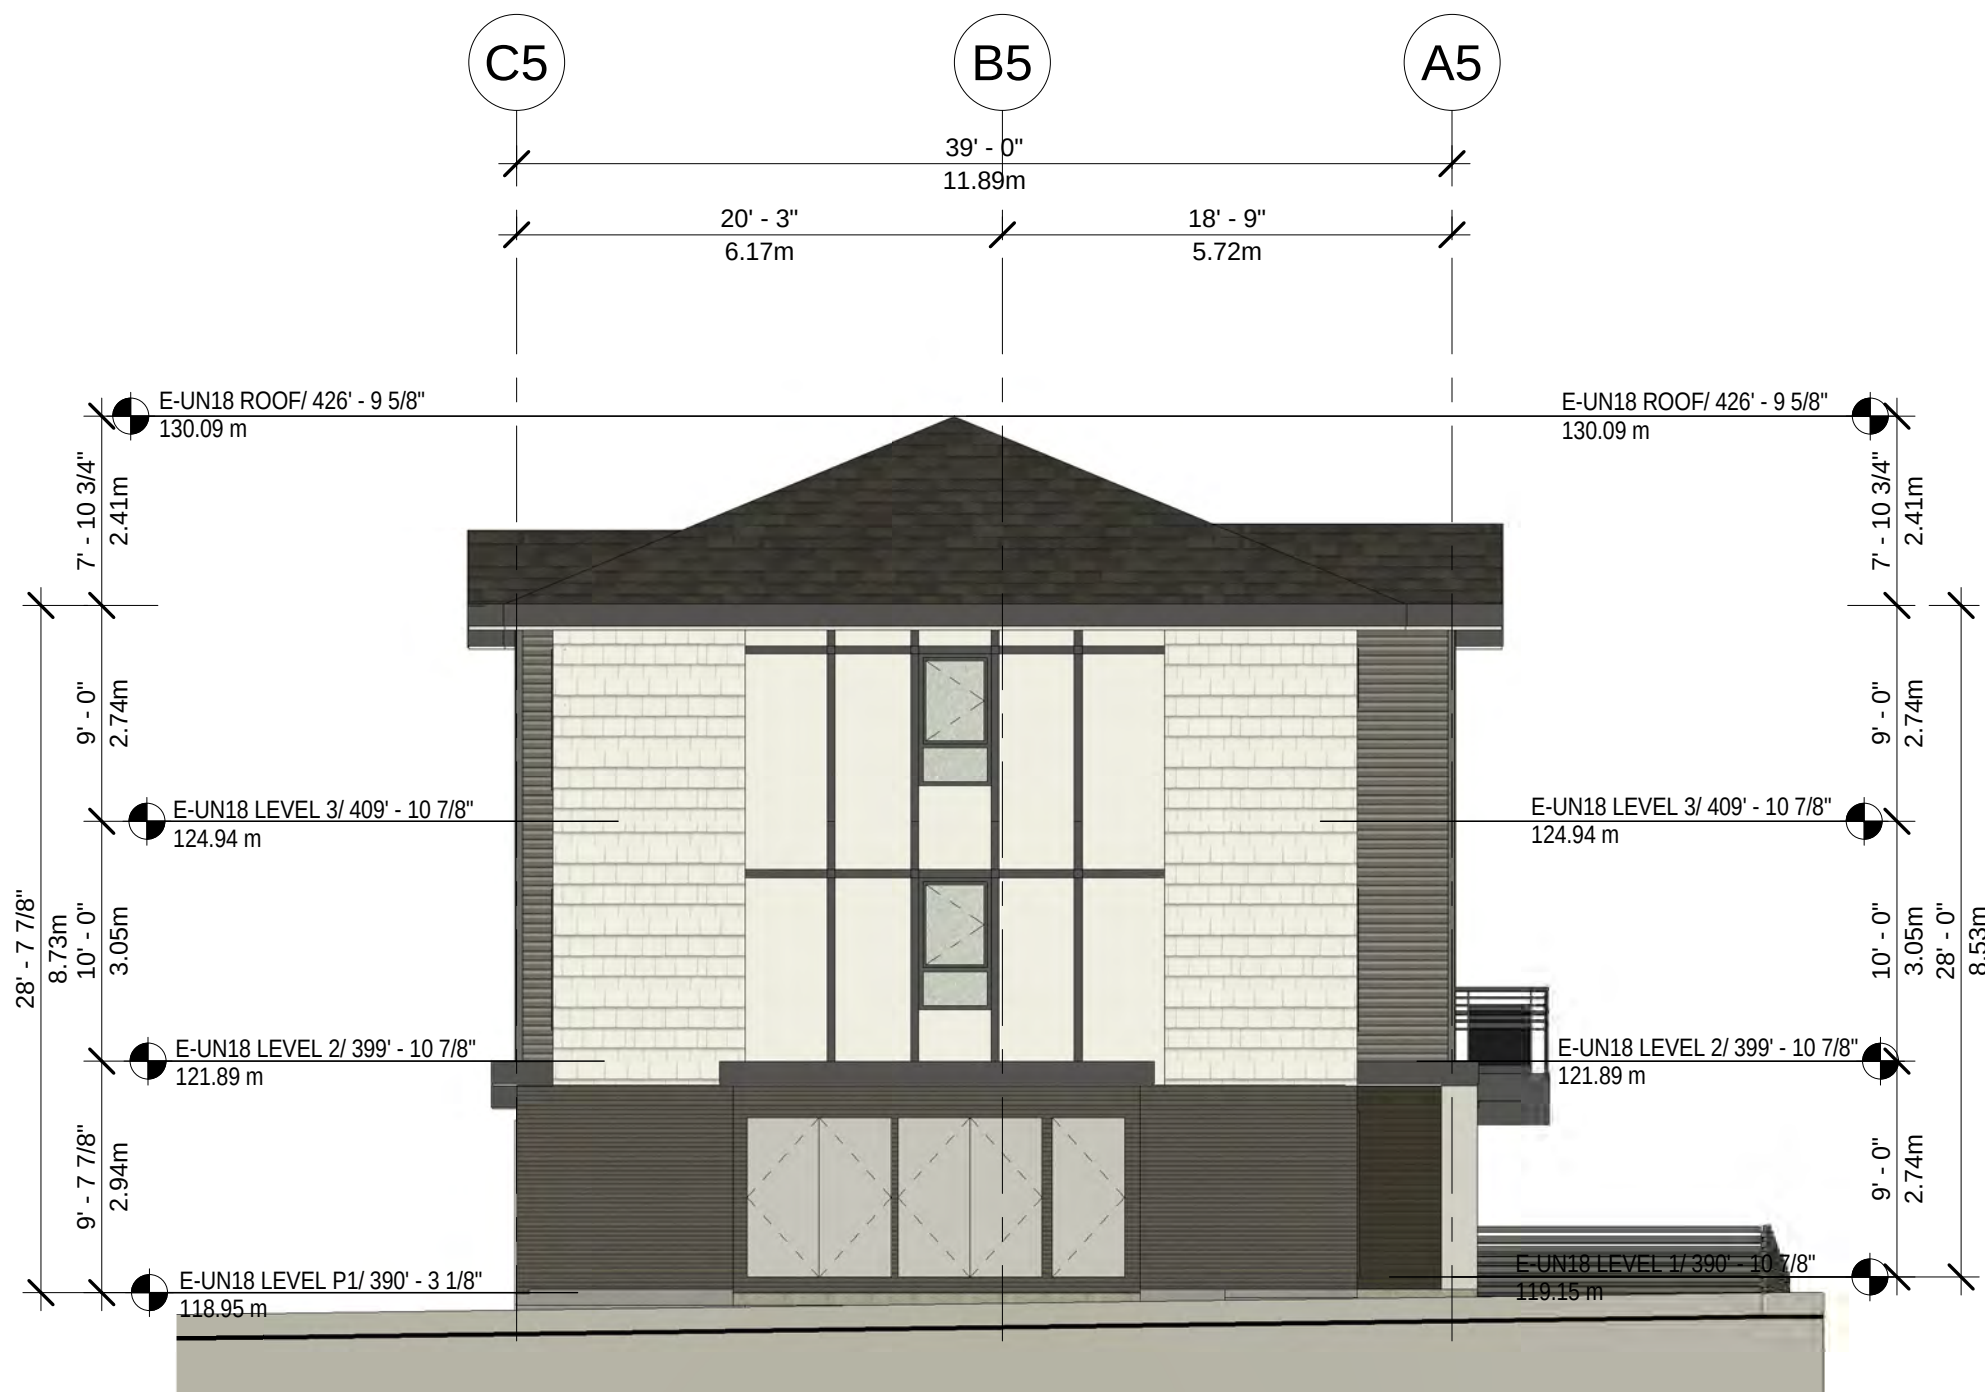

② Elevation BLD E - South
1/8" = 1'-0"



④ Elevation BLD E - West
1/8" = 1'-0"

Project Title

PROPOSED
30-UNIT
TOWNHOUSES

2453 LABIEUX RD.,
NANAIMO, B.C.

Sheet Title

BLD E -
ELEVATIONS

R E C E I V E D
DP1367
2025-APR-30
Current Planning

Drawn: Author

Checked: Checker

Scale: As indicated

Project Number: 22NTH01

Print Code: 406

Revision Date:

2025-04-16

Print Date:

4/16/2025 1:31:17 PM

Dwg. No.:

A5.2

MATERIALS LEGEND (BUILDING F):



JAMES HARDIE SHINGLE SIDING
COBBLE STONE

- RECESS PORTION




TUDOR-STYLE WITH WHITE STUCCO WALLS
WHITE STUCCO TO MATCH WITH GARAGE DOOR

-END WALLS PORTION




JAMES HARDIE PANEL SIDING
KHAKI BROWN

- ACCENT WALL CLADDING

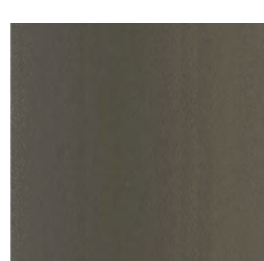


JAMES HARDIE COLOUR PLUS
WANDERING GREEN

- HARDIE PLANK LAP SIDING

 

BENJAMIN MOORE
LEAD GRAY 2131-30 OR TO MATCH

- FASCIA BOARD
- HANDRAIL & GUARDRAIL
- GUTTER
- WINDOW & DOOR TRIM/HANDRAIL & GUARDRAIL

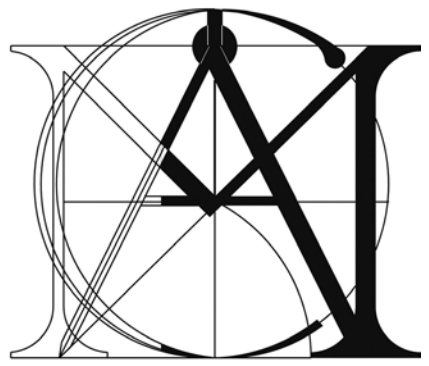

MATTHEW CHENG
ARCHITECT INC.

Unit 202 - 670 EVANS AVENUE
VANCOUVER, BC V6A 2K9
Tel: (604) 731-3012 / Email: matthew@mcai.ca

THIS DRAWING MUST NOT BE SCALED. THE
GENERAL CONTRACTOR SHALL VERIFY ALL
DIMENSIONS AND LEVELS PRIOR TO
COMMENCEMENT TO WORK. ALL ERRORS AND
OMISSIONS SHALL BE REPORTED IMMEDIATELY
TO THE ARCHITECT. COPYRIGHT RESERVED.
THIS PLAN AND DESIGN ARE AND AT ALL TIMES
REMAIN THE EXCLUSIVE PROPERTY OF
MATTHEW CHENG ARCHITECT INC. AND MAY
NOT BE USED OR REPRODUCED WITHOUT PRIOR
WRITTEN CONSENT.

Revision:


2	2025-04-29	ADP SUBMISSION	NG MC
1	2024-12-03	DP SUBMISSION	NG MC

REV	YY-MM-DD	DESCRIPTION	DRWN CHK
-----	----------	-------------	------------

Architect's Sign and Seal



① Elevation BLD F - East (Front)
1/8" = 1'-0"

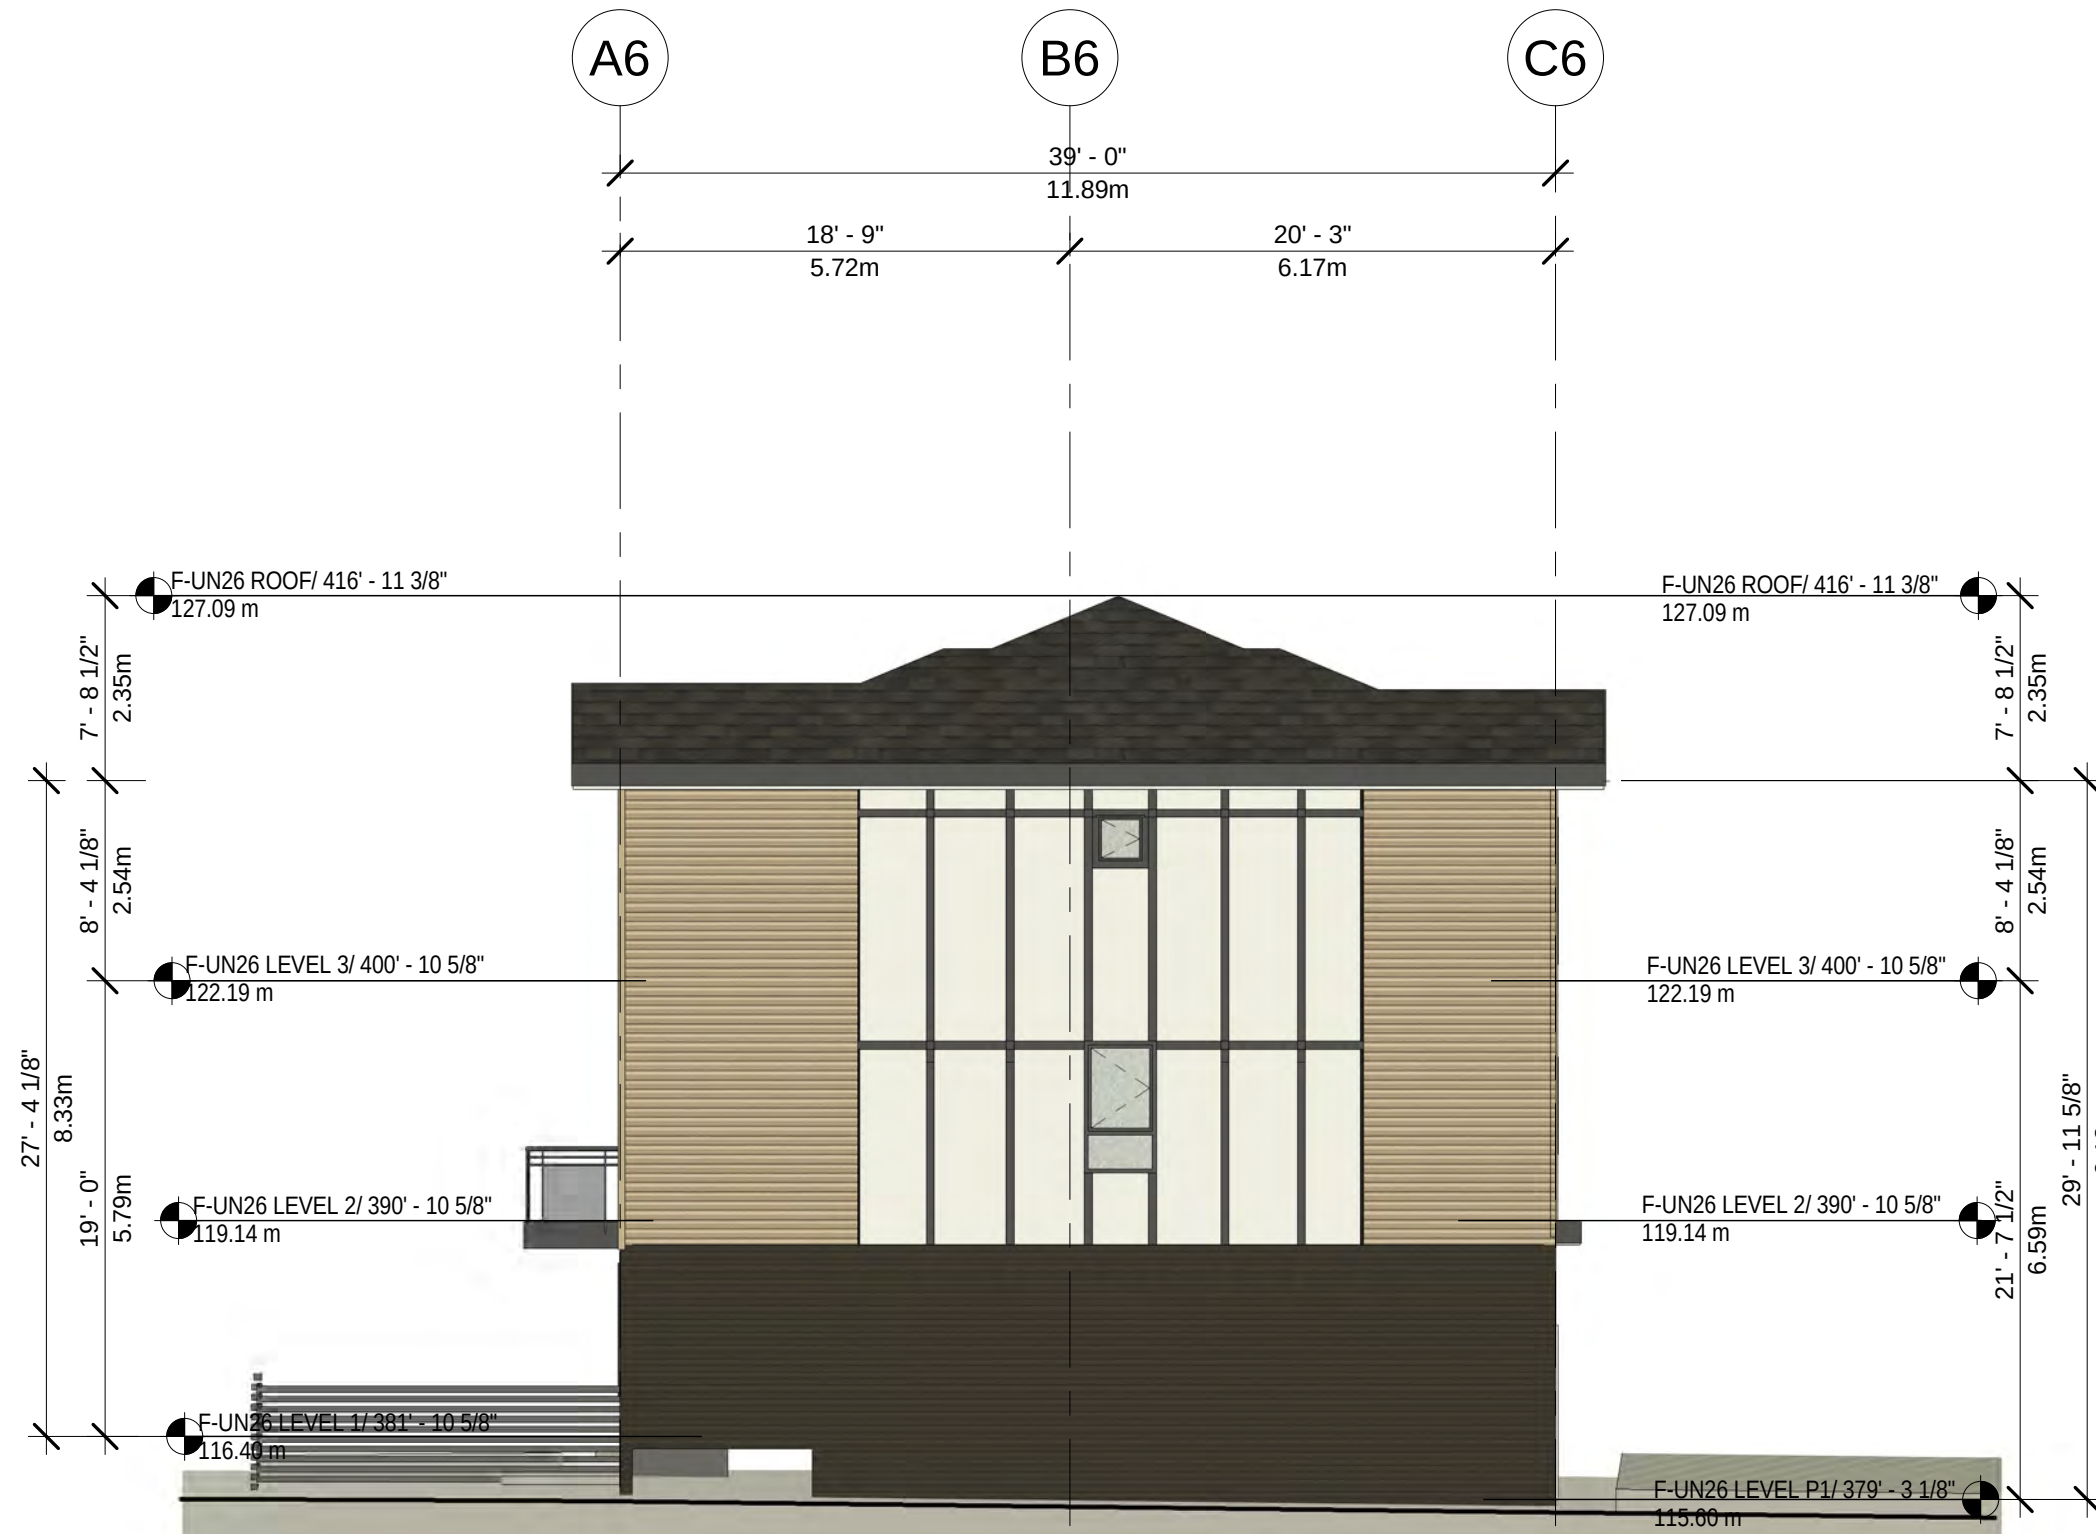

③ Elevation BLD F - North (Right Side)
1/8" = 1'-0"



② Elevation BLD F - West (Rear)
1/8" = 1'-0"



④ Elevation BLD F - South (Left Side)
1/8" = 1'-0"

Project Title

PROPOSED
30-UNIT
TOWNHOUSES

2453 LABIEUX RD.,
NANAIMO, B.C.

Sheet Title

BLD F -
ELEVATIONS

RECEIVED
DP1367
2025-APR-30
Current Planning

Drawn: DCS

Checked: MC

Scale: As indicated

Project Number: 22NTH01

Print Code: 406

Revision Date:

2025-04-16

Print Date:

4/16/2025 1:44:19 PM

Dwg. No.:

A6.3

MATERIALS LEGEND (BUILDING G):



JAMES HARDIE SHINGLE SIDING
LIGHT MIST

- RECESS PORTION



TUDOR-STYLE WITH WHITE STUCCO WALLS
WHITE STUCCO TO MATCH WITH GARAGE DOORS

- END WALLS PORTION



JAMES HARDIE PANEL SIDING
BOOTHBAY BLUE

- ACCENT WALL CLADDING




JAMES HARDIE PLANK LAP SIDING
NIGHT GRAY

- GARAGE LEVEL



BENJAMIN MOORE
LEAD GRAY 2131-30 OR TO MATCH

- FASCIA BOARD
- HANDRAIL & GUARDRAIL
- GUTTER
- WINDOW & DOOR TRIM/HANDRAIL & GUARDRAIL

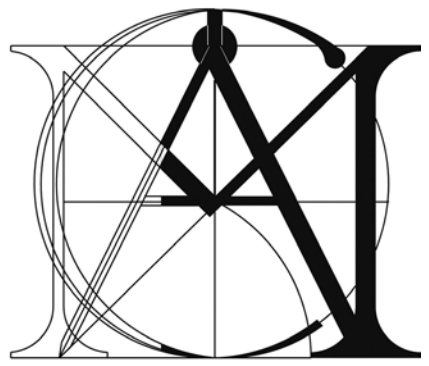

MATTHEW CHENG
ARCHITECT INC.

Unit 202 - 670 EVANS AVENUE
VANCOUVER, BC V6A 2K9
Tel: (604) 731-3012 / Email: matthew@mcai.ca

THIS DRAWING MUST NOT BE SCALED. THE GENERAL CONTRACTOR SHALL VERIFY ALL DIMENSIONS AND LEVELS PRIOR TO COMMENCEMENT TO WORK. ALL ERRORS AND OMISSIONS SHALL BE REPORTED IMMEDIATELY TO THE ARCHITECT. COPYRIGHT RESERVED. THIS PLAN AND DESIGN ARE AND AT ALL TIMES REMAIN THE EXCLUSIVE PROPERTY OF MATTHEW CHENG ARCHITECT INC. AND MAY NOT BE USED OR REPRODUCED WITHOUT PRIOR WRITTEN CONSENT.

Revision:


2	2025-04-29	ADP SUBMISSION	NG MC
1	2024-12-03	DP SUBMISSION	NG MC

REV	YY-MM-DD	DESCRIPTION	DRWN CHK
-----	----------	-------------	------------

Architect's Sign and Seal



③ Elevation BLD G - East
1/8" = 1'-0"

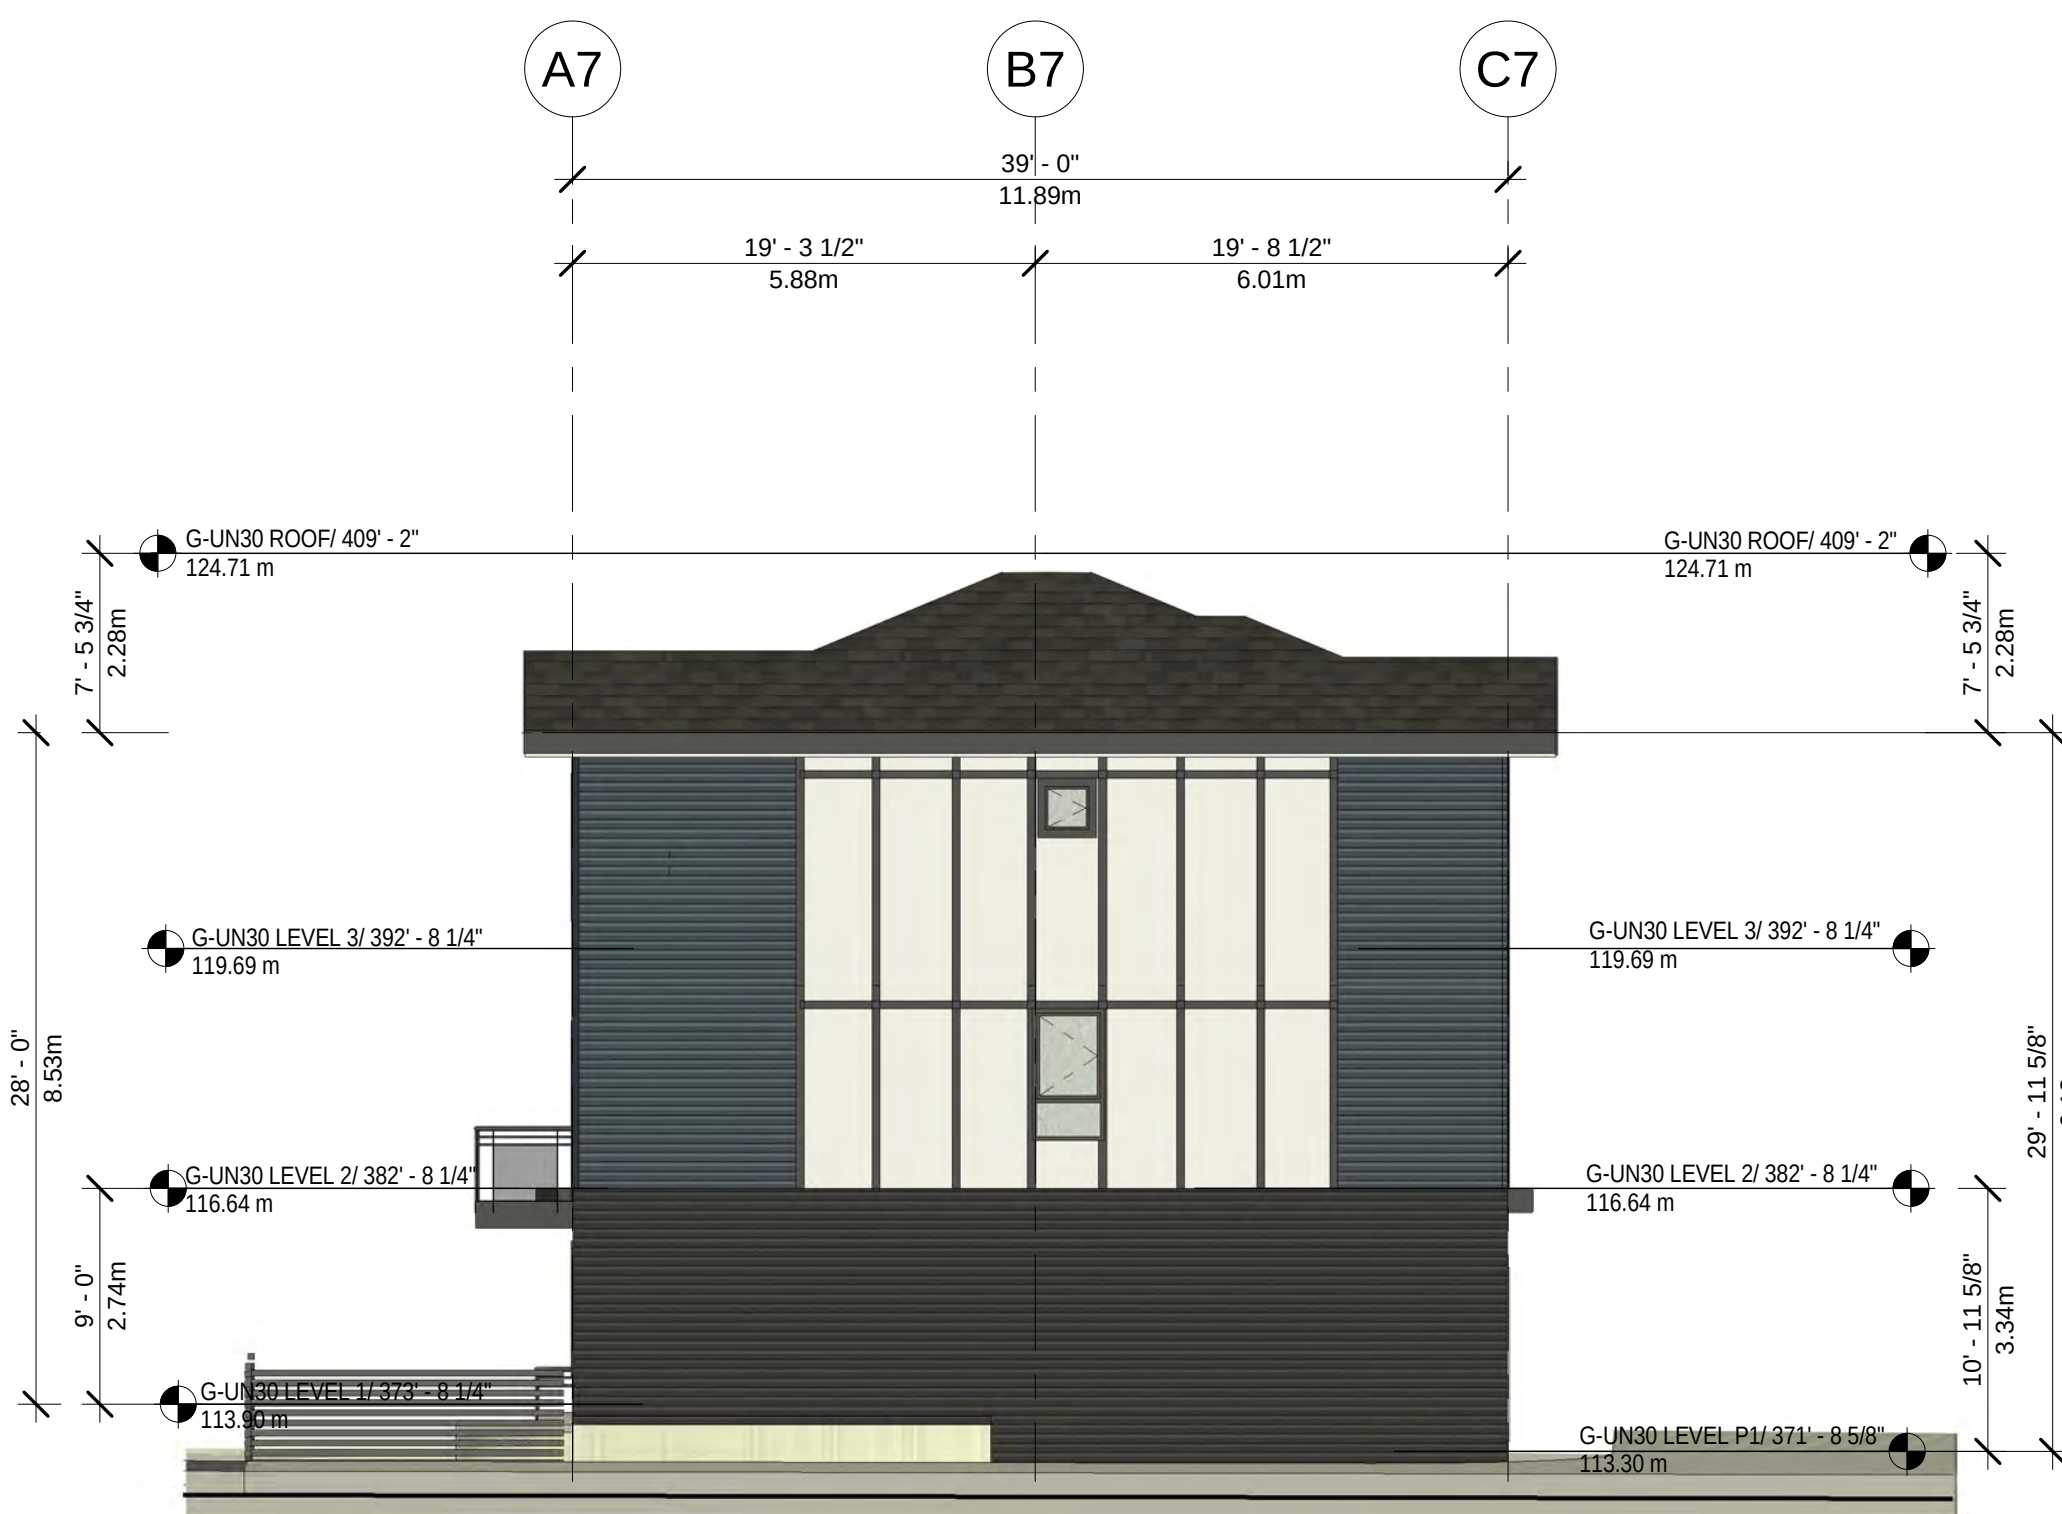

① Elevation BLD G - North
1/8" = 1'-0"



④ Elevation BLD G - West
1/8" = 1'-0"



② Elevation BLD G - South
1/8" = 1'-0"

Project Title

PROPOSED
30-UNIT
TOWNHOUSES

2453 LABIEUX RD.,
NANAIMO, B.C.

Sheet Title

BLD G -
ELEVATIONS

R E C E I V E D
DP1367
2025-APR-30
Current Planning

Drawn: DCS

Checked: MC

Scale: As indicated

Project Number: 22NTH01

Print Code: 406

Revision Date:

2025-04-16

Print Date:

4/16/2025 1:55:12 PM

Dwg. No.:

A7.2