





1 Landscape Plan
Scale: 1/8" = 1'-0"

Plant List					
Image	ID	Qty	Botanical Name	Common Name	Scheduled Size
	Agri	5	Acer griseum	Paperbark Maple	4cm
	Ca	2	Clematis armandii	Evergreen Clematis	#5
	EIGS	39	Euonymus fortunei 'Green Spire'	Green Spire Euonymus	#2
	GbF	4	Ginkgo biloba 'Fastigiata'	Maidenhair Tree	4cm
	LHid	46	Lavandula angustifolia 'Hidcote'	Hidcote Lavender	4"
	Ma	8	Mahonia aquifolium	Oregon Grape	#3
	MsG	12	Miscanthus sinensis 'Gracillimus'	Fountain Grass	#2
	PIL	21	Prunus lusitanica 'Lolita'	Portugese Laurel	#3
	PLS	29	Perovskia 'Little Spire'	Russian Sage	#1
	Pm	3	Polystichum munitum	Sword Fern	#2
	RfVSG	10	Rudbeckia fulgida var. Sullivantii 'Goldsturm'	Black Eyed Susan	#1
	Tb	24	Taxus baccata	Yew	1m

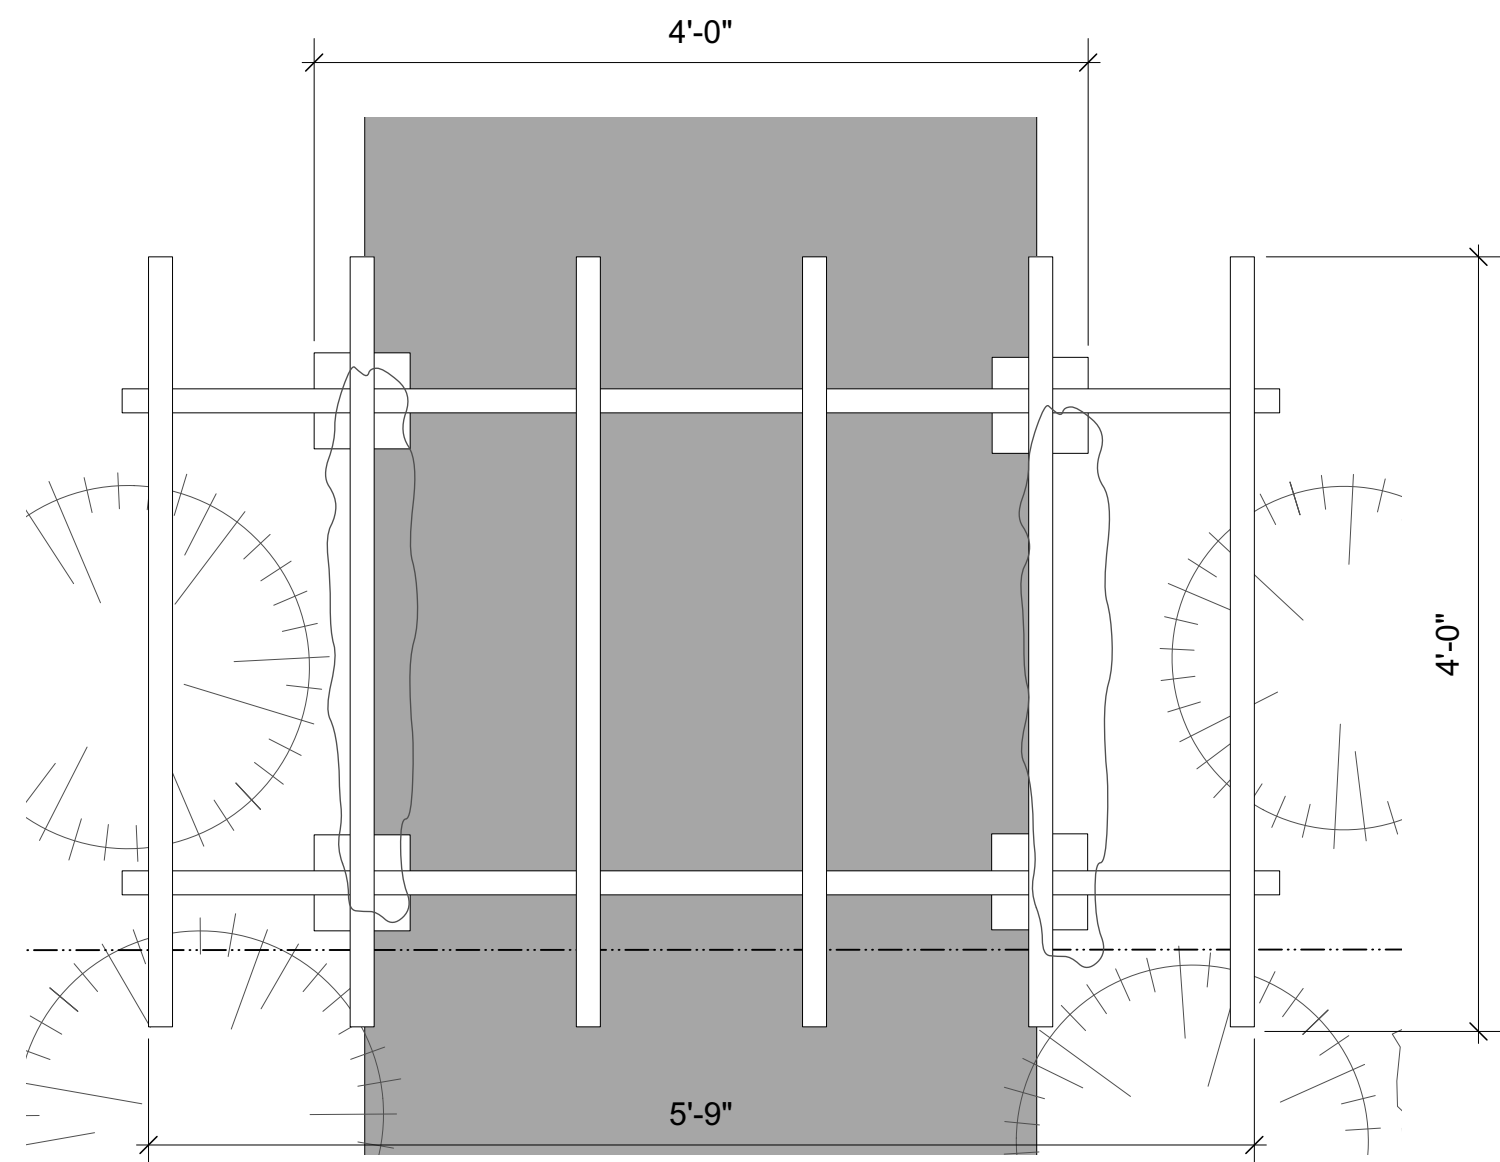

2 Pergola plan
Scale: 1" = 1'-0"

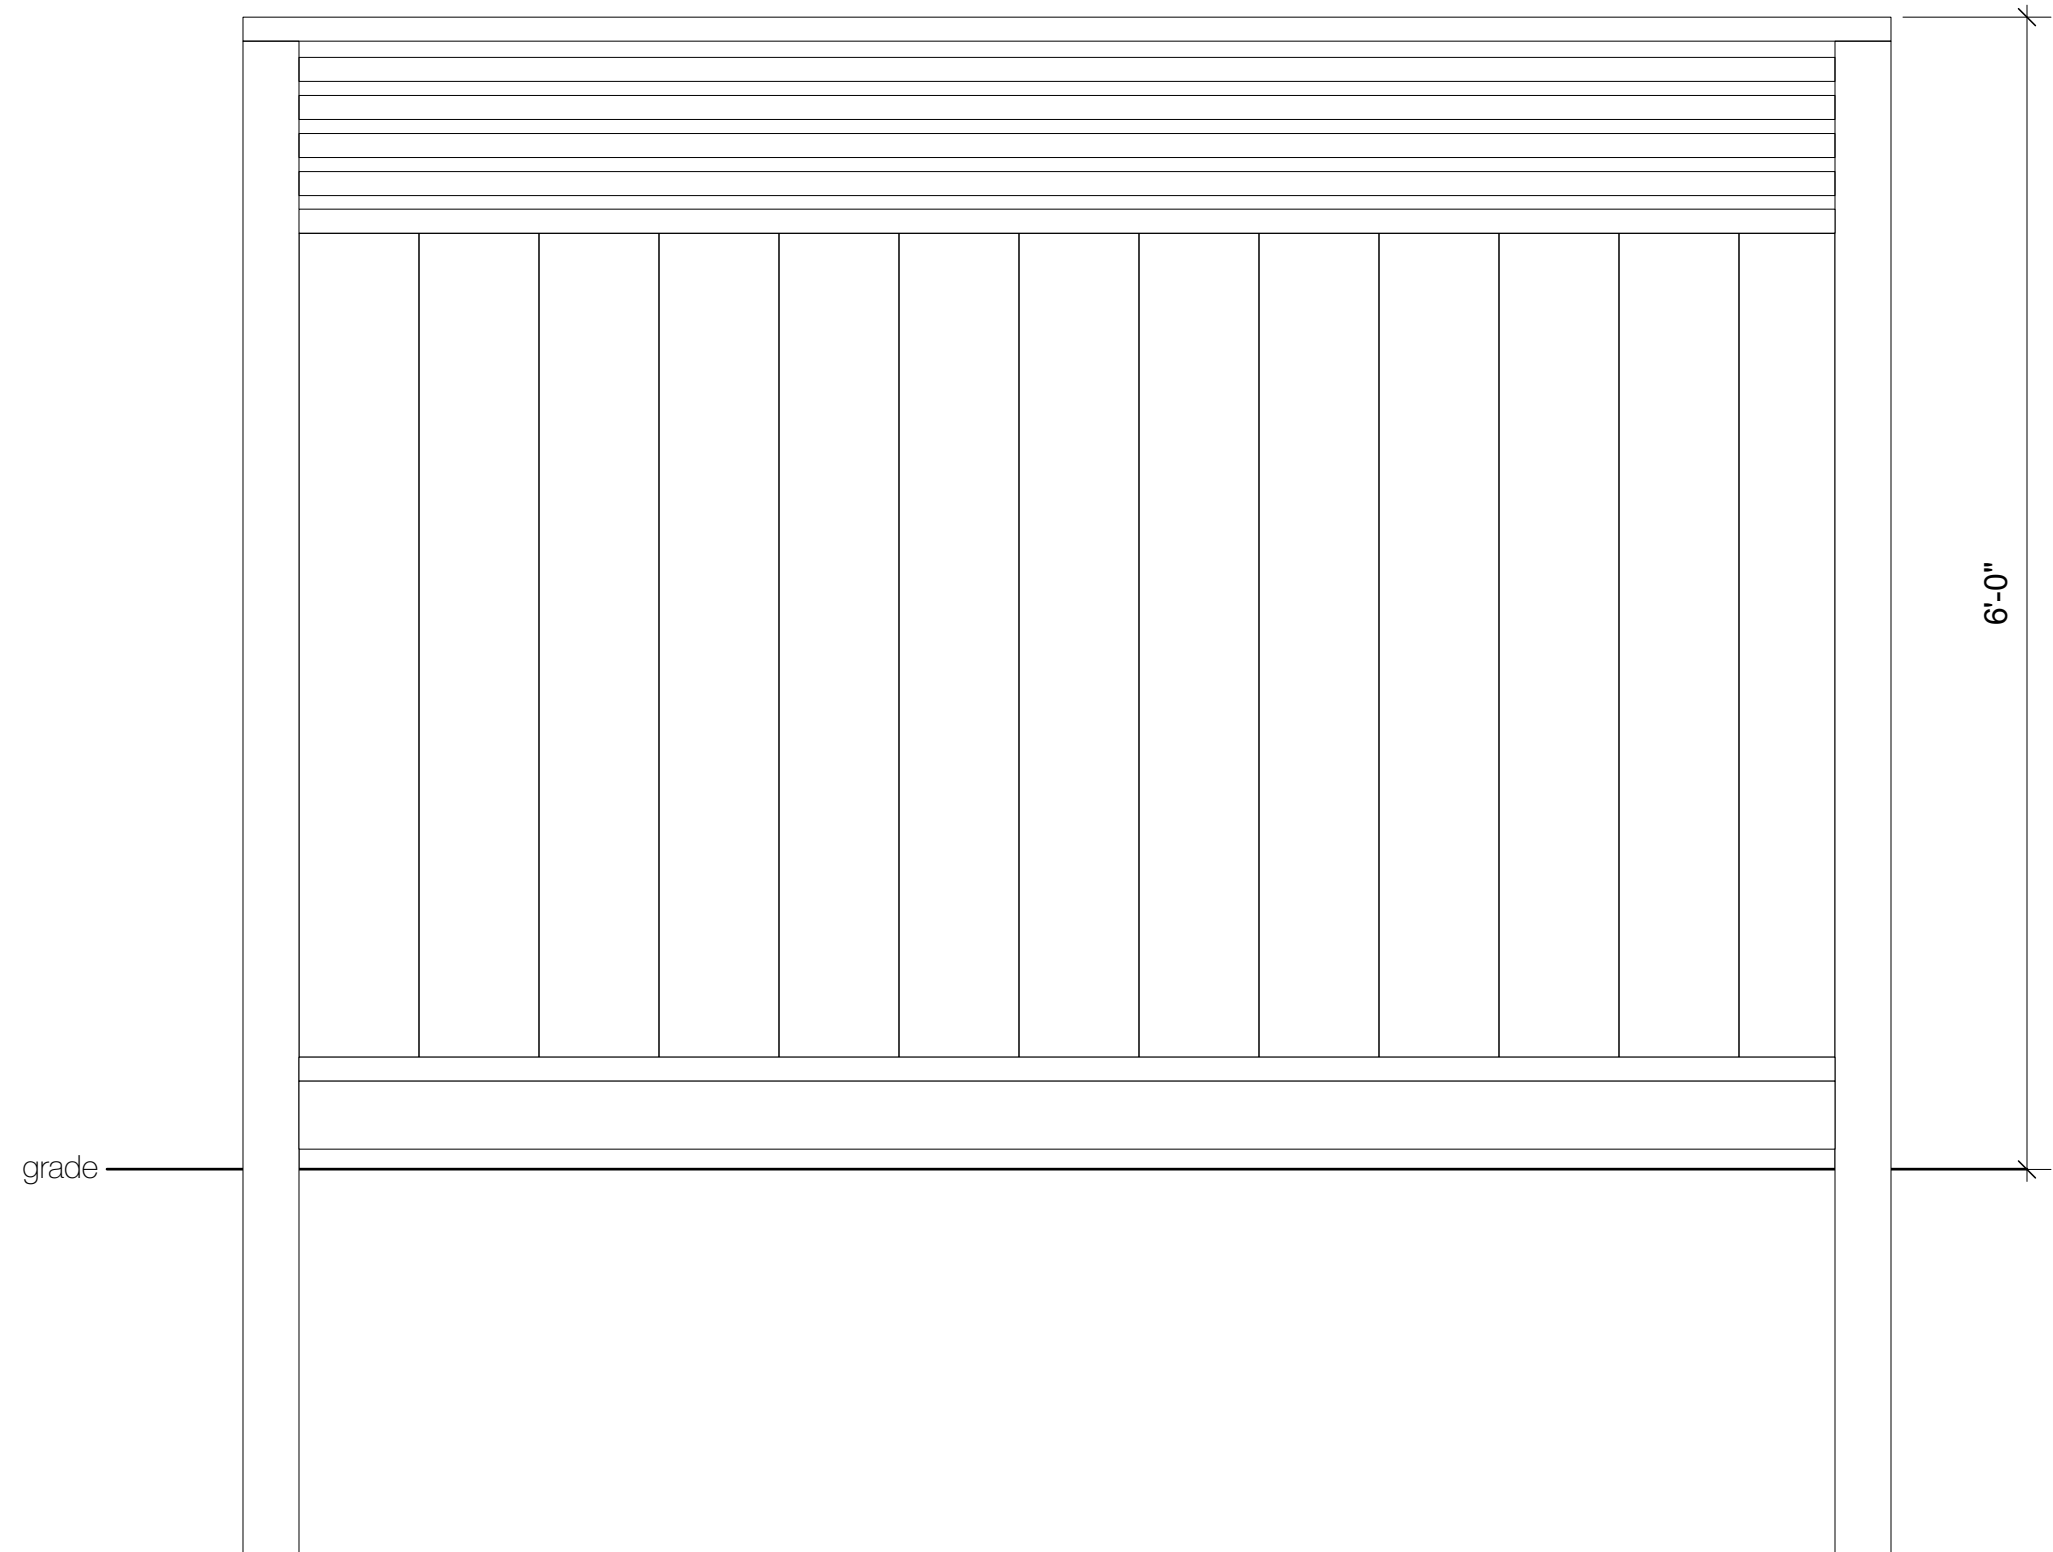

3 typical fence panel elevation
Scale: 1" = 1'-0"

LANDSCAPE PLAN

952 Wentworth Street
Nanaimo, BC

Prepared by:
Terra Luma Design
1 - 1374 West 10th Avenue
Vancouver, BC V6H 1J6
terraluma@mac.com

terraluma
d e s i g n

Date:
17 June 2025

Revision:
1 6/17/2025 a.m.
2 6/17/2025 p.m.

Scale:
as noted

RECEIVED
DP1385
2025-JUL-09
Current Planning