





1 **Landscape Plan**
Scale: 1/8" = 1'-0"

Plant List						
Image	ID	Qty	Botanical Name	Common Name	Scheduled Size	Remarks
	Agri	4	Acer griseum	Paperbark Maple	3cm	
	Ca	2	Clematis armandii	Evergreen Clematis	#5	
	ElGS	53	Euonymus fortunei 'Green Spire'	Green Spire Euonymus	#2	
	GbF	3	Ginkgo biloba 'Fastigiata'	Maidenhair Tree	3cm	
	LHid	41	Lavandula angustifolia 'Hidcote'	Hidcote Lavender	4"	
	Ma	4	Mahonia aquifolium	Oregon Grape	#3	
	MsG	10	Miscanthus sinensis 'Gracillimus'	Fountain Grass	#2	
	PIL	23	Prunus lusitanica 'Lolita'	Portugese Laurel	#3	
	PLS	29	Perovskia 'Little Spire'	Russian Sage	#1	
	Pm	4	Polystichum munitum	Sword Fern	#2	
	RtlvSG	6	Rudbeckia fulgida var. Sultivantii 'Goldsturm'	Black Eyed Susan	#1	
	Tb	23	Taxus baccata	Yew	1m	
	Tocc	1	Thuja occidentalis	Eastern Arborvitae	2m	

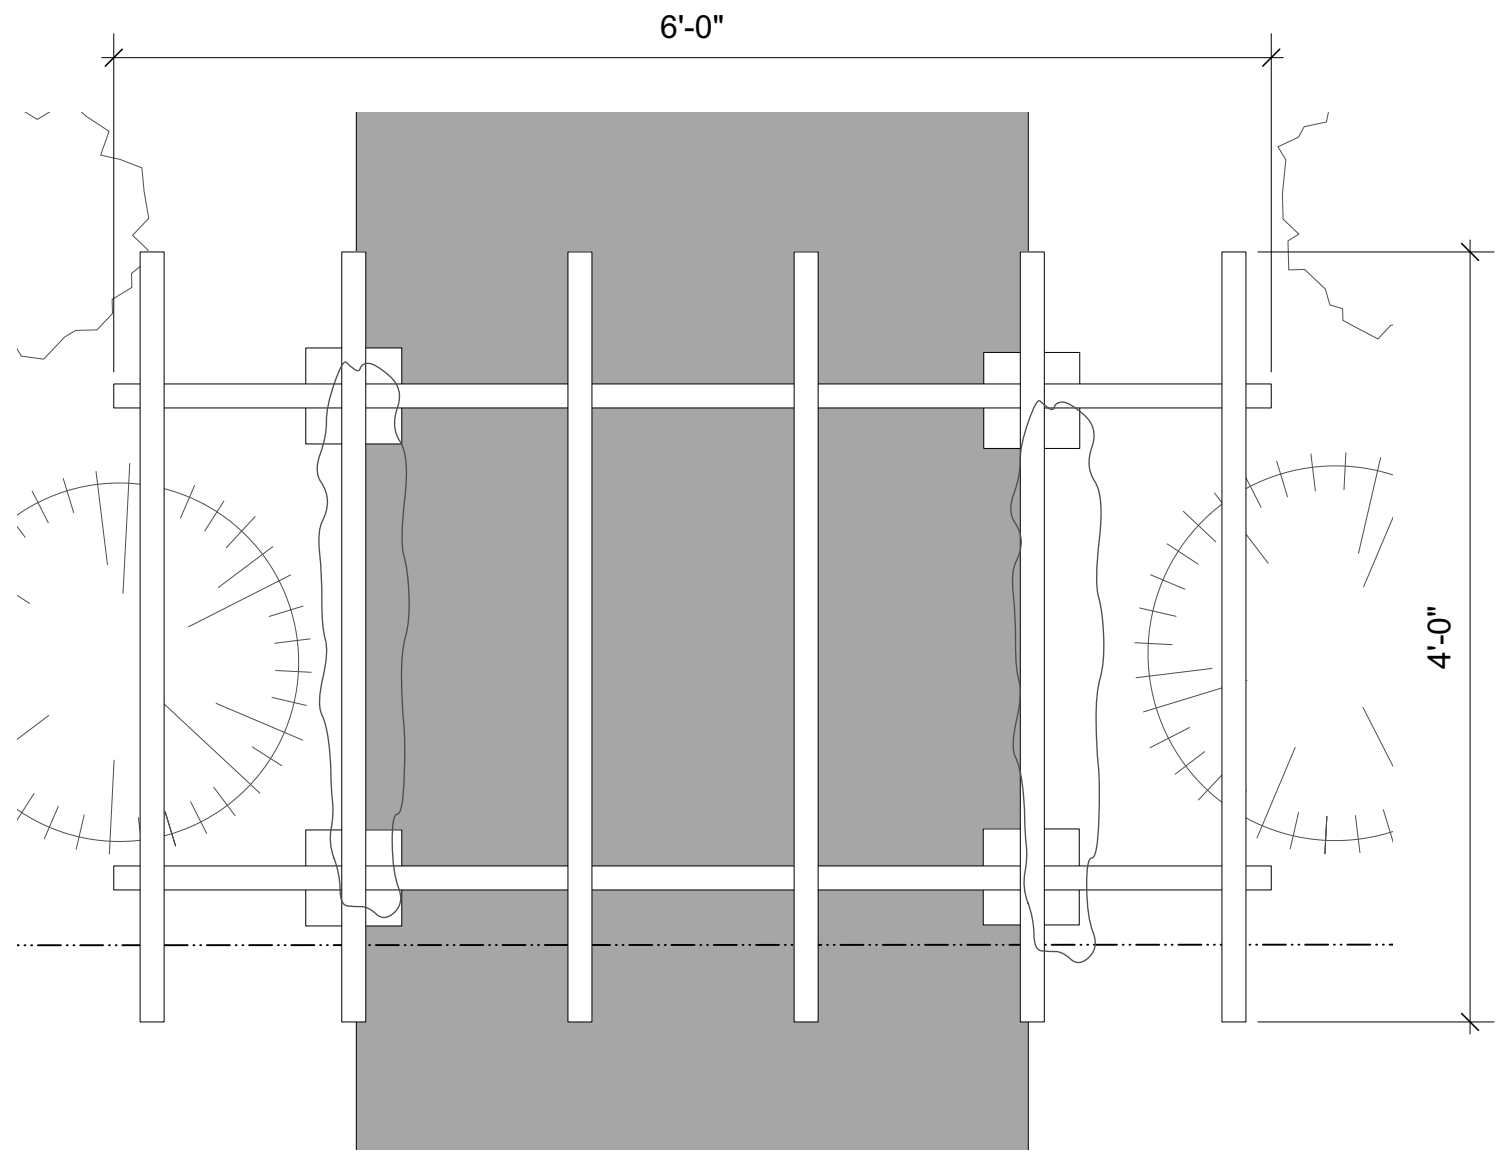

2 **Pergola plan**
Scale: 1" = 1'-0"

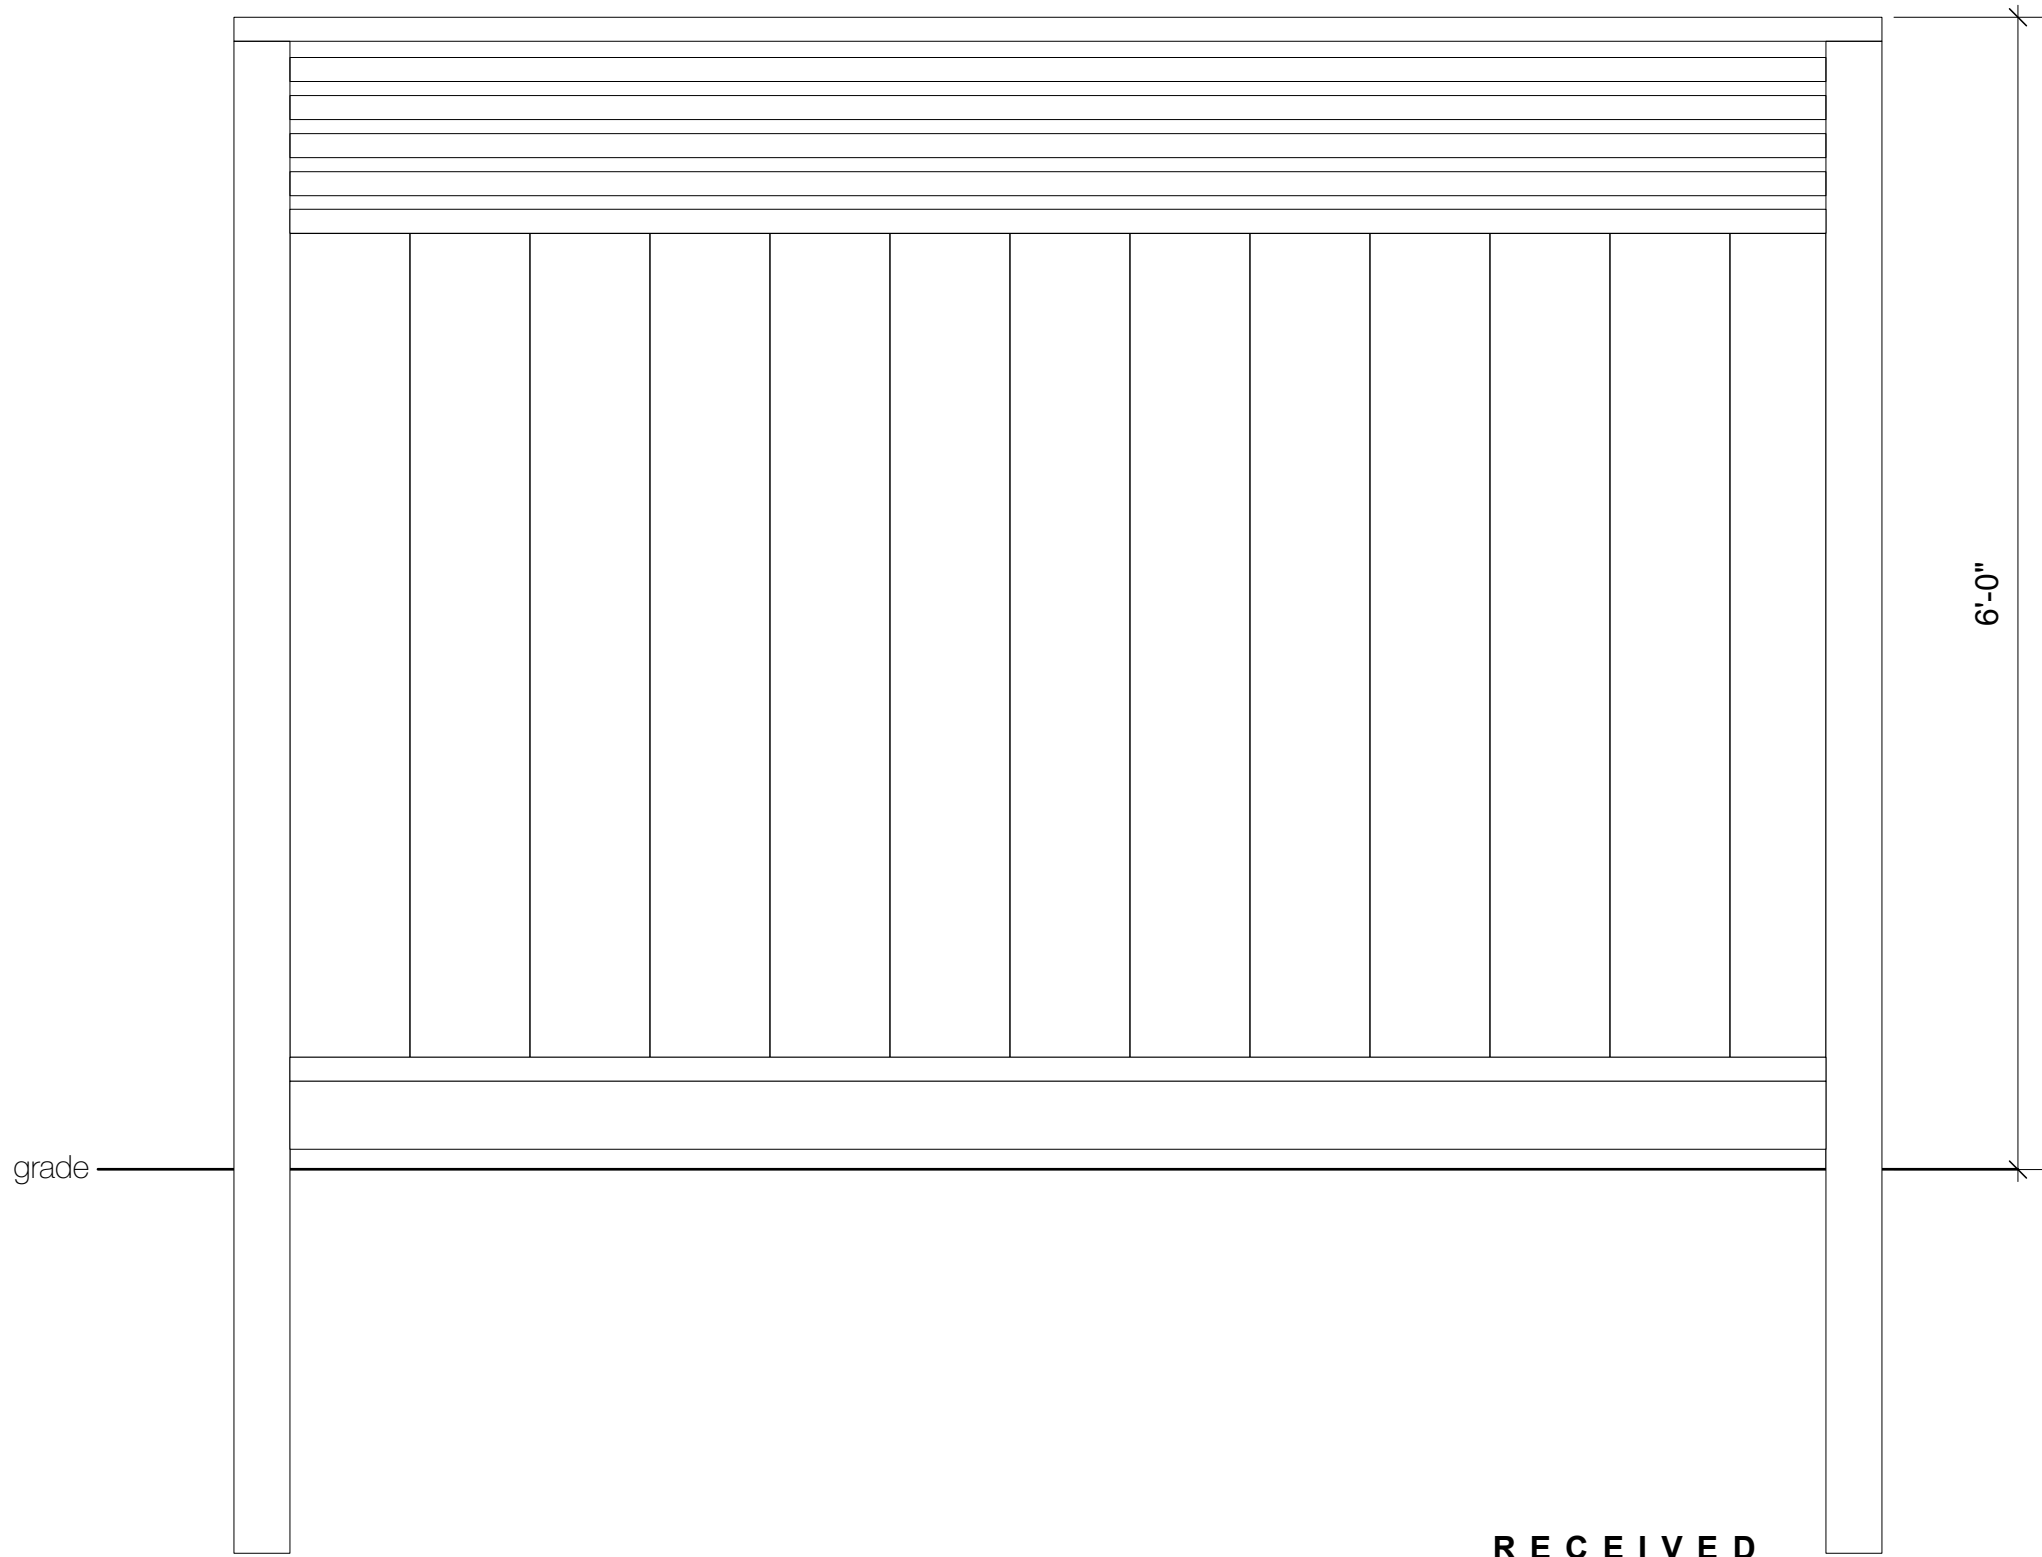

3 **typical fence panel elevation**
Scale: 1" = 1'-0"

LANDSCAPE PLAN

952 Wentworth Street
Nanaimo, BC

Prepared by:
Terra Luma Design
1 - 1374 West 10th Avenue
Vancouver, BC V6H 1J6
terraluma@mac.com

terraluma
d e s i g n

Date:
22 November 2025

Scale:
as noted

RECEIVED
DP1385
2025-NOV-25
Current Planning