





1 Landscape Plan
Scale: 1/8" = 1'-0"

Plant List						
Image	ID	Qty	Botanical Name	Common Name	Scheduled Size	Remarks
	Ca	2	Clematis armandii	Evergreen Clematis	#5	
	ErGS	39	Euonymus fortunei 'Green Spire'	Green Spire Euonymus	#2	
	GbF	5	Ginkgo biloba 'Fastigiata'	Maidenhair Tree	5cm	
	LHid	46	Lavandula angustifolia 'Hidcote'	Hidcote Lavender	4"	
	Ma	6	Mahonia aquifolium	Oregon Grape	#3	
	MsG	12	Miscanthus sinensis 'Gracillimus'	Fountain Grass	#2	
	PIL	21	Prunus lusitanica 'Lolita'	Portugese Laurel	#3	
	PLS	29	Perovskia 'Little Spire'	Russian Sage	#1	
	RtVSG	11	Rudbeckia fulgida var. Sullivantii 'Goldst Black Eyed Susan'		#1	
	Tocc	2	Thuja occidentalis	Eastern Arborvitae	2m	

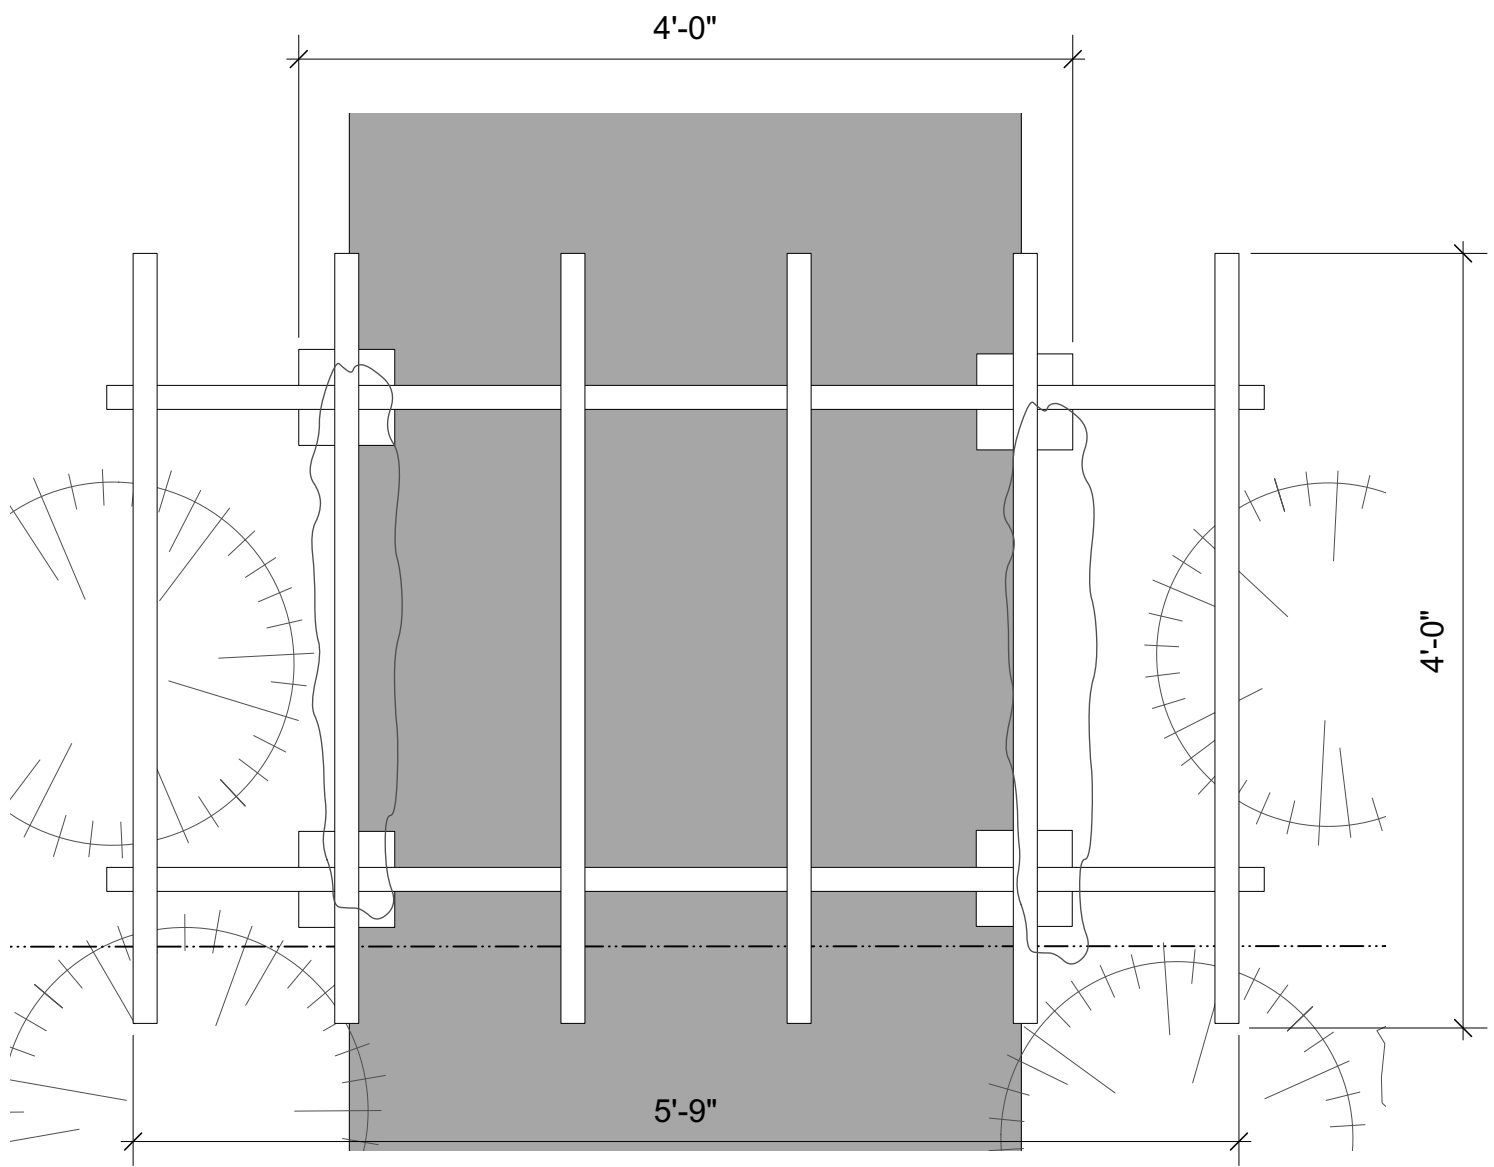

2 Pergola plan
Scale: 1" = 1'-0"

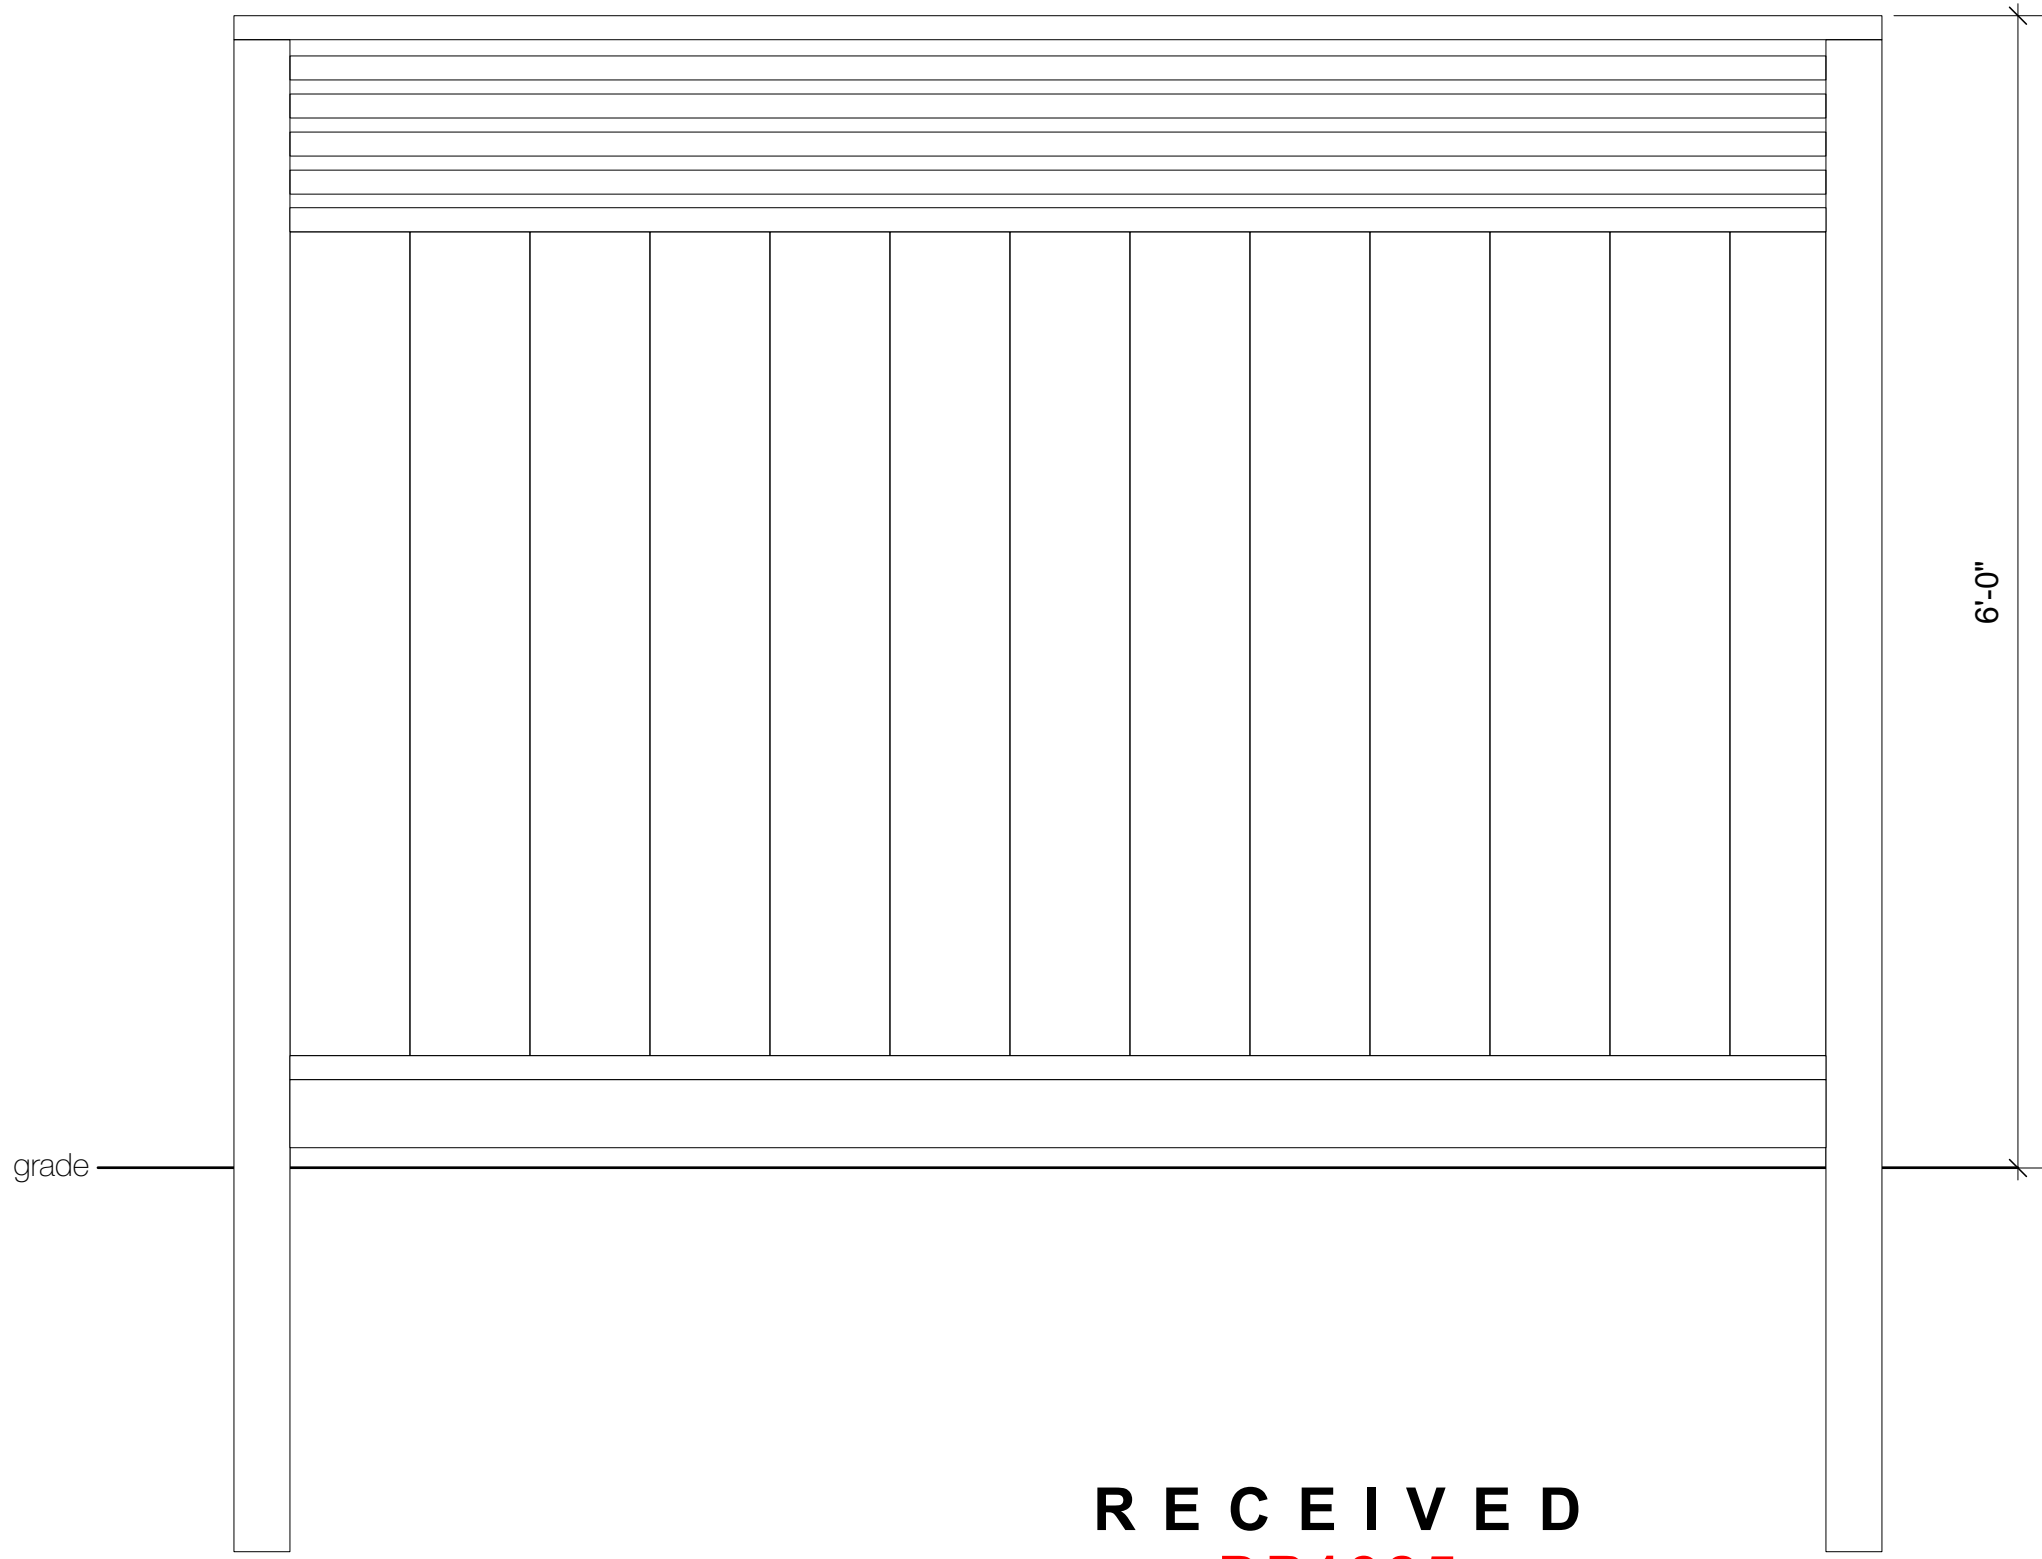

3 typical fence panel elevation
Scale: 1" = 1'-0"

LANDSCAPE PLAN

952 Wentworth Street
Nanaimo, BC

Prepared by:
Terra Luma Design
1 - 1374 West 10th Avenue
Vancouver, BC V6H 1J6
terraluma@mac.com



Date:
10 January 2025

Scale:
as noted

RECEIVED
DP1385
2025-APR-10
Current Planning