




EAST PERSPECTIVE



NORTHEAST PERSPECTIVE



SOUTHEAST PERSPECTIVE

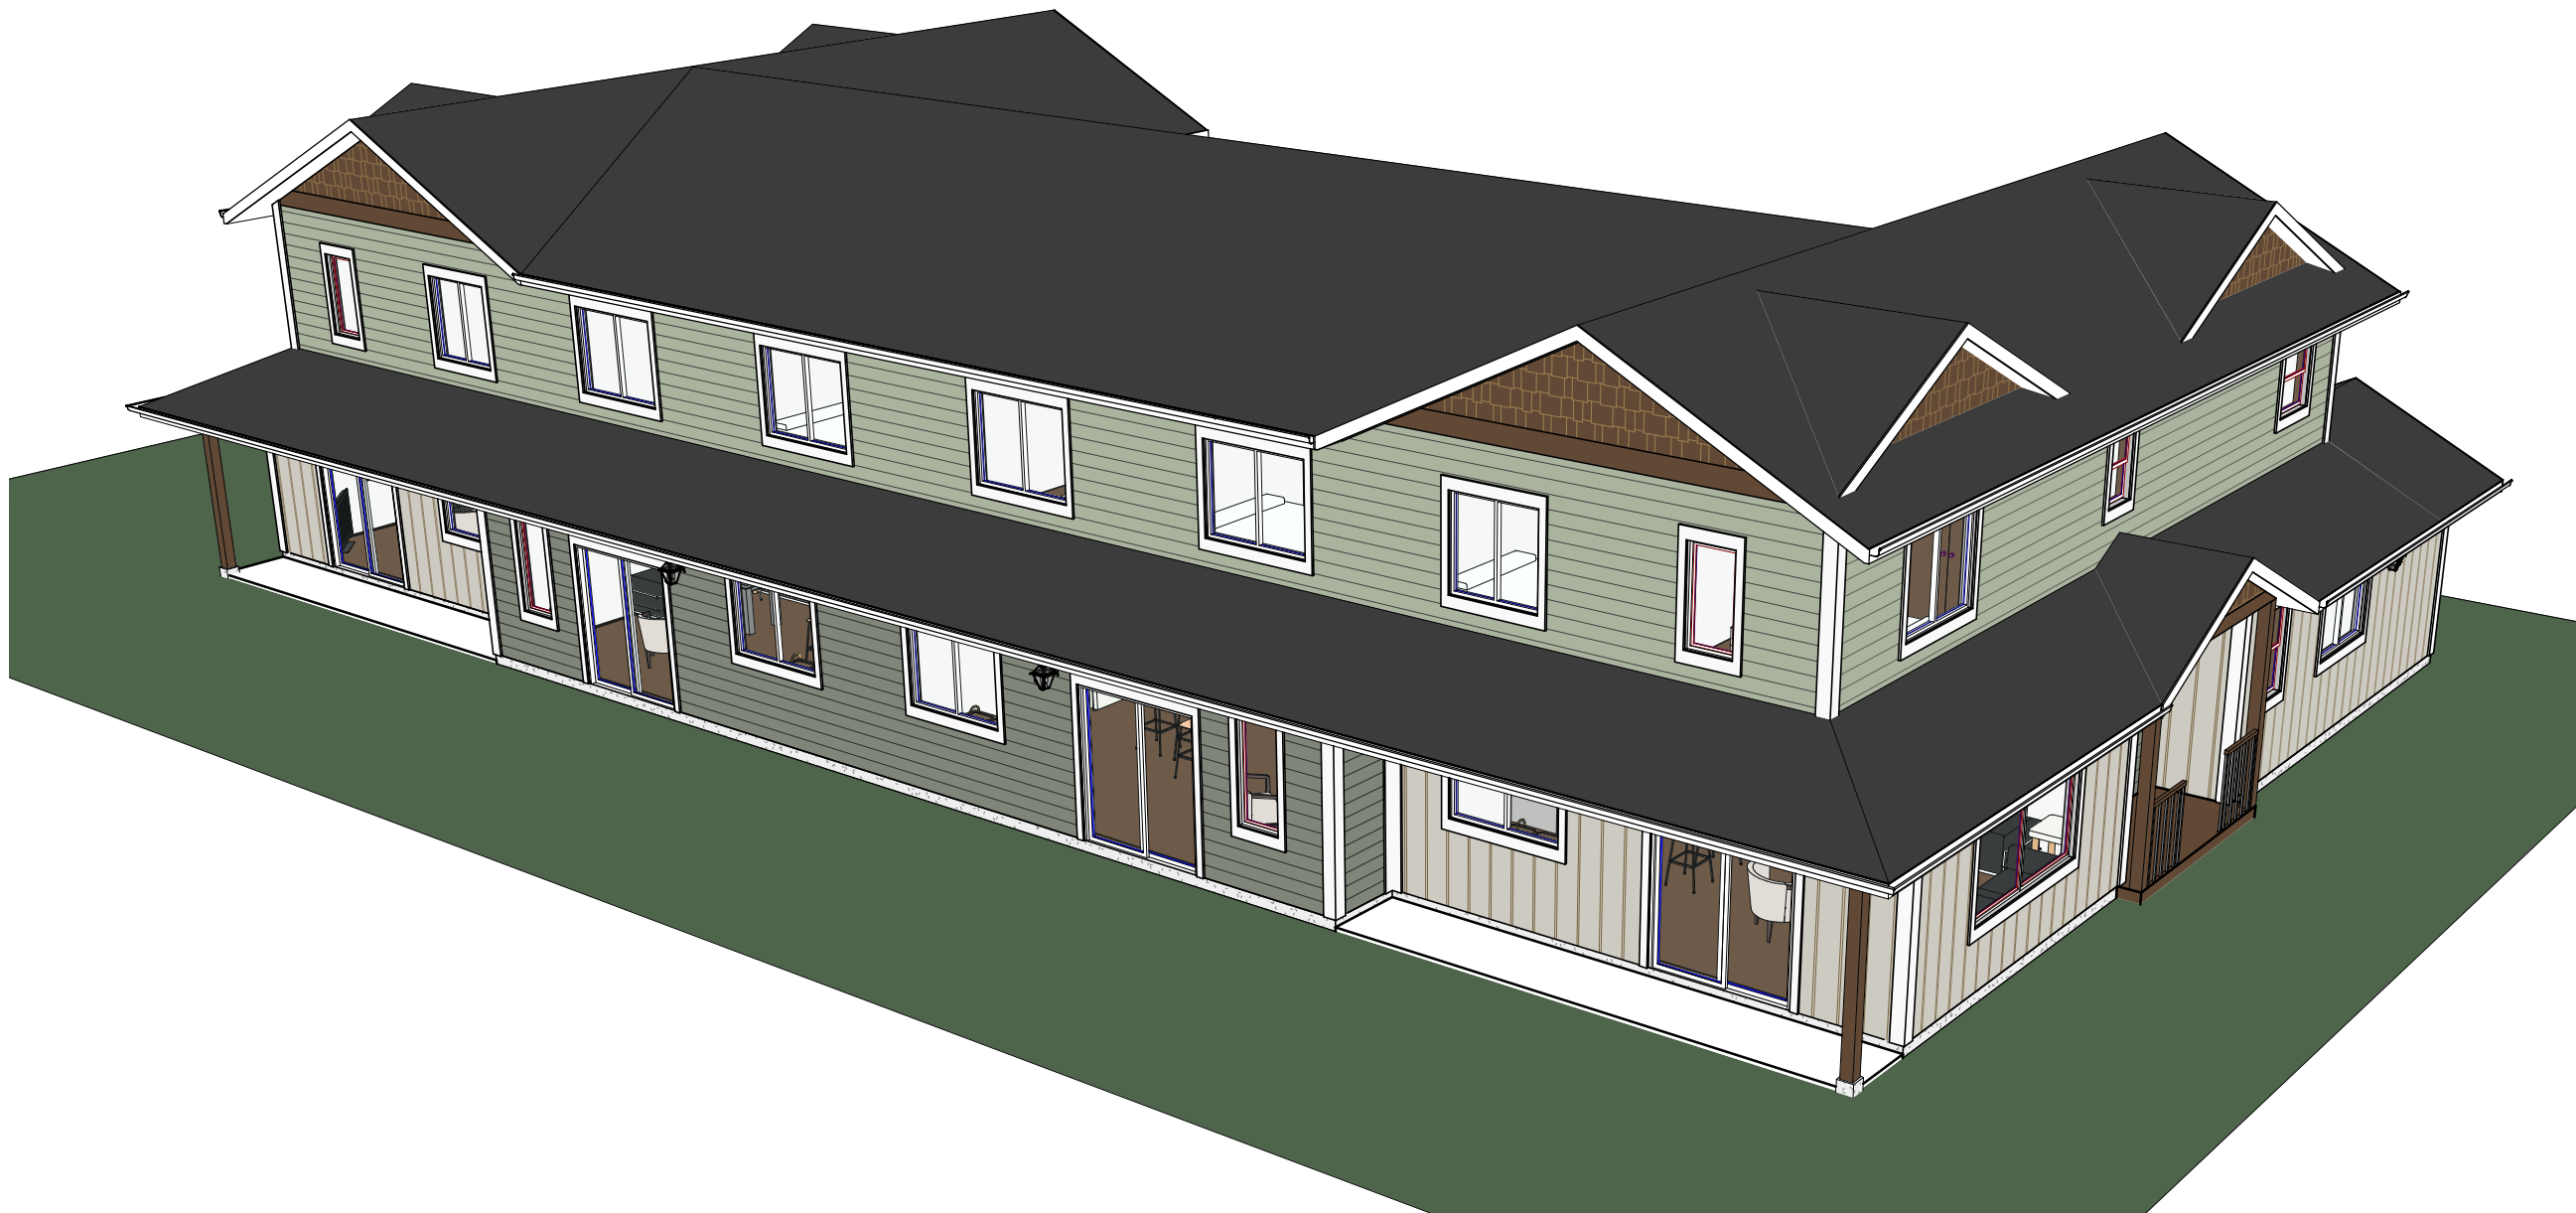

SOUTHWEST PERSPECTIVE

Revisions

© Copyright reserved. As instruments of service, these plans and designs are and at all times remain the property of Anderson Greenplan Ltd. To be used once for the project shown and may not be reproduced without written permission.

RECEIVED
DP1385
2025-JUL-09
Current Planning

952 WENTWORTH
DEVELOPMENT PERMIT

Greenplan
1655 Cedar Road
Nanaimo, B.C.
(250) 722-3456
www.greenplan.ca
info@greenplan.ca

Designed	Drawn	Checked
	JL	

Date
02/24/2025

Project
24102

Drawing #
24102-0224-71

Scale

Sheet Title
PERSPECTIVES

Sheet #
AO