


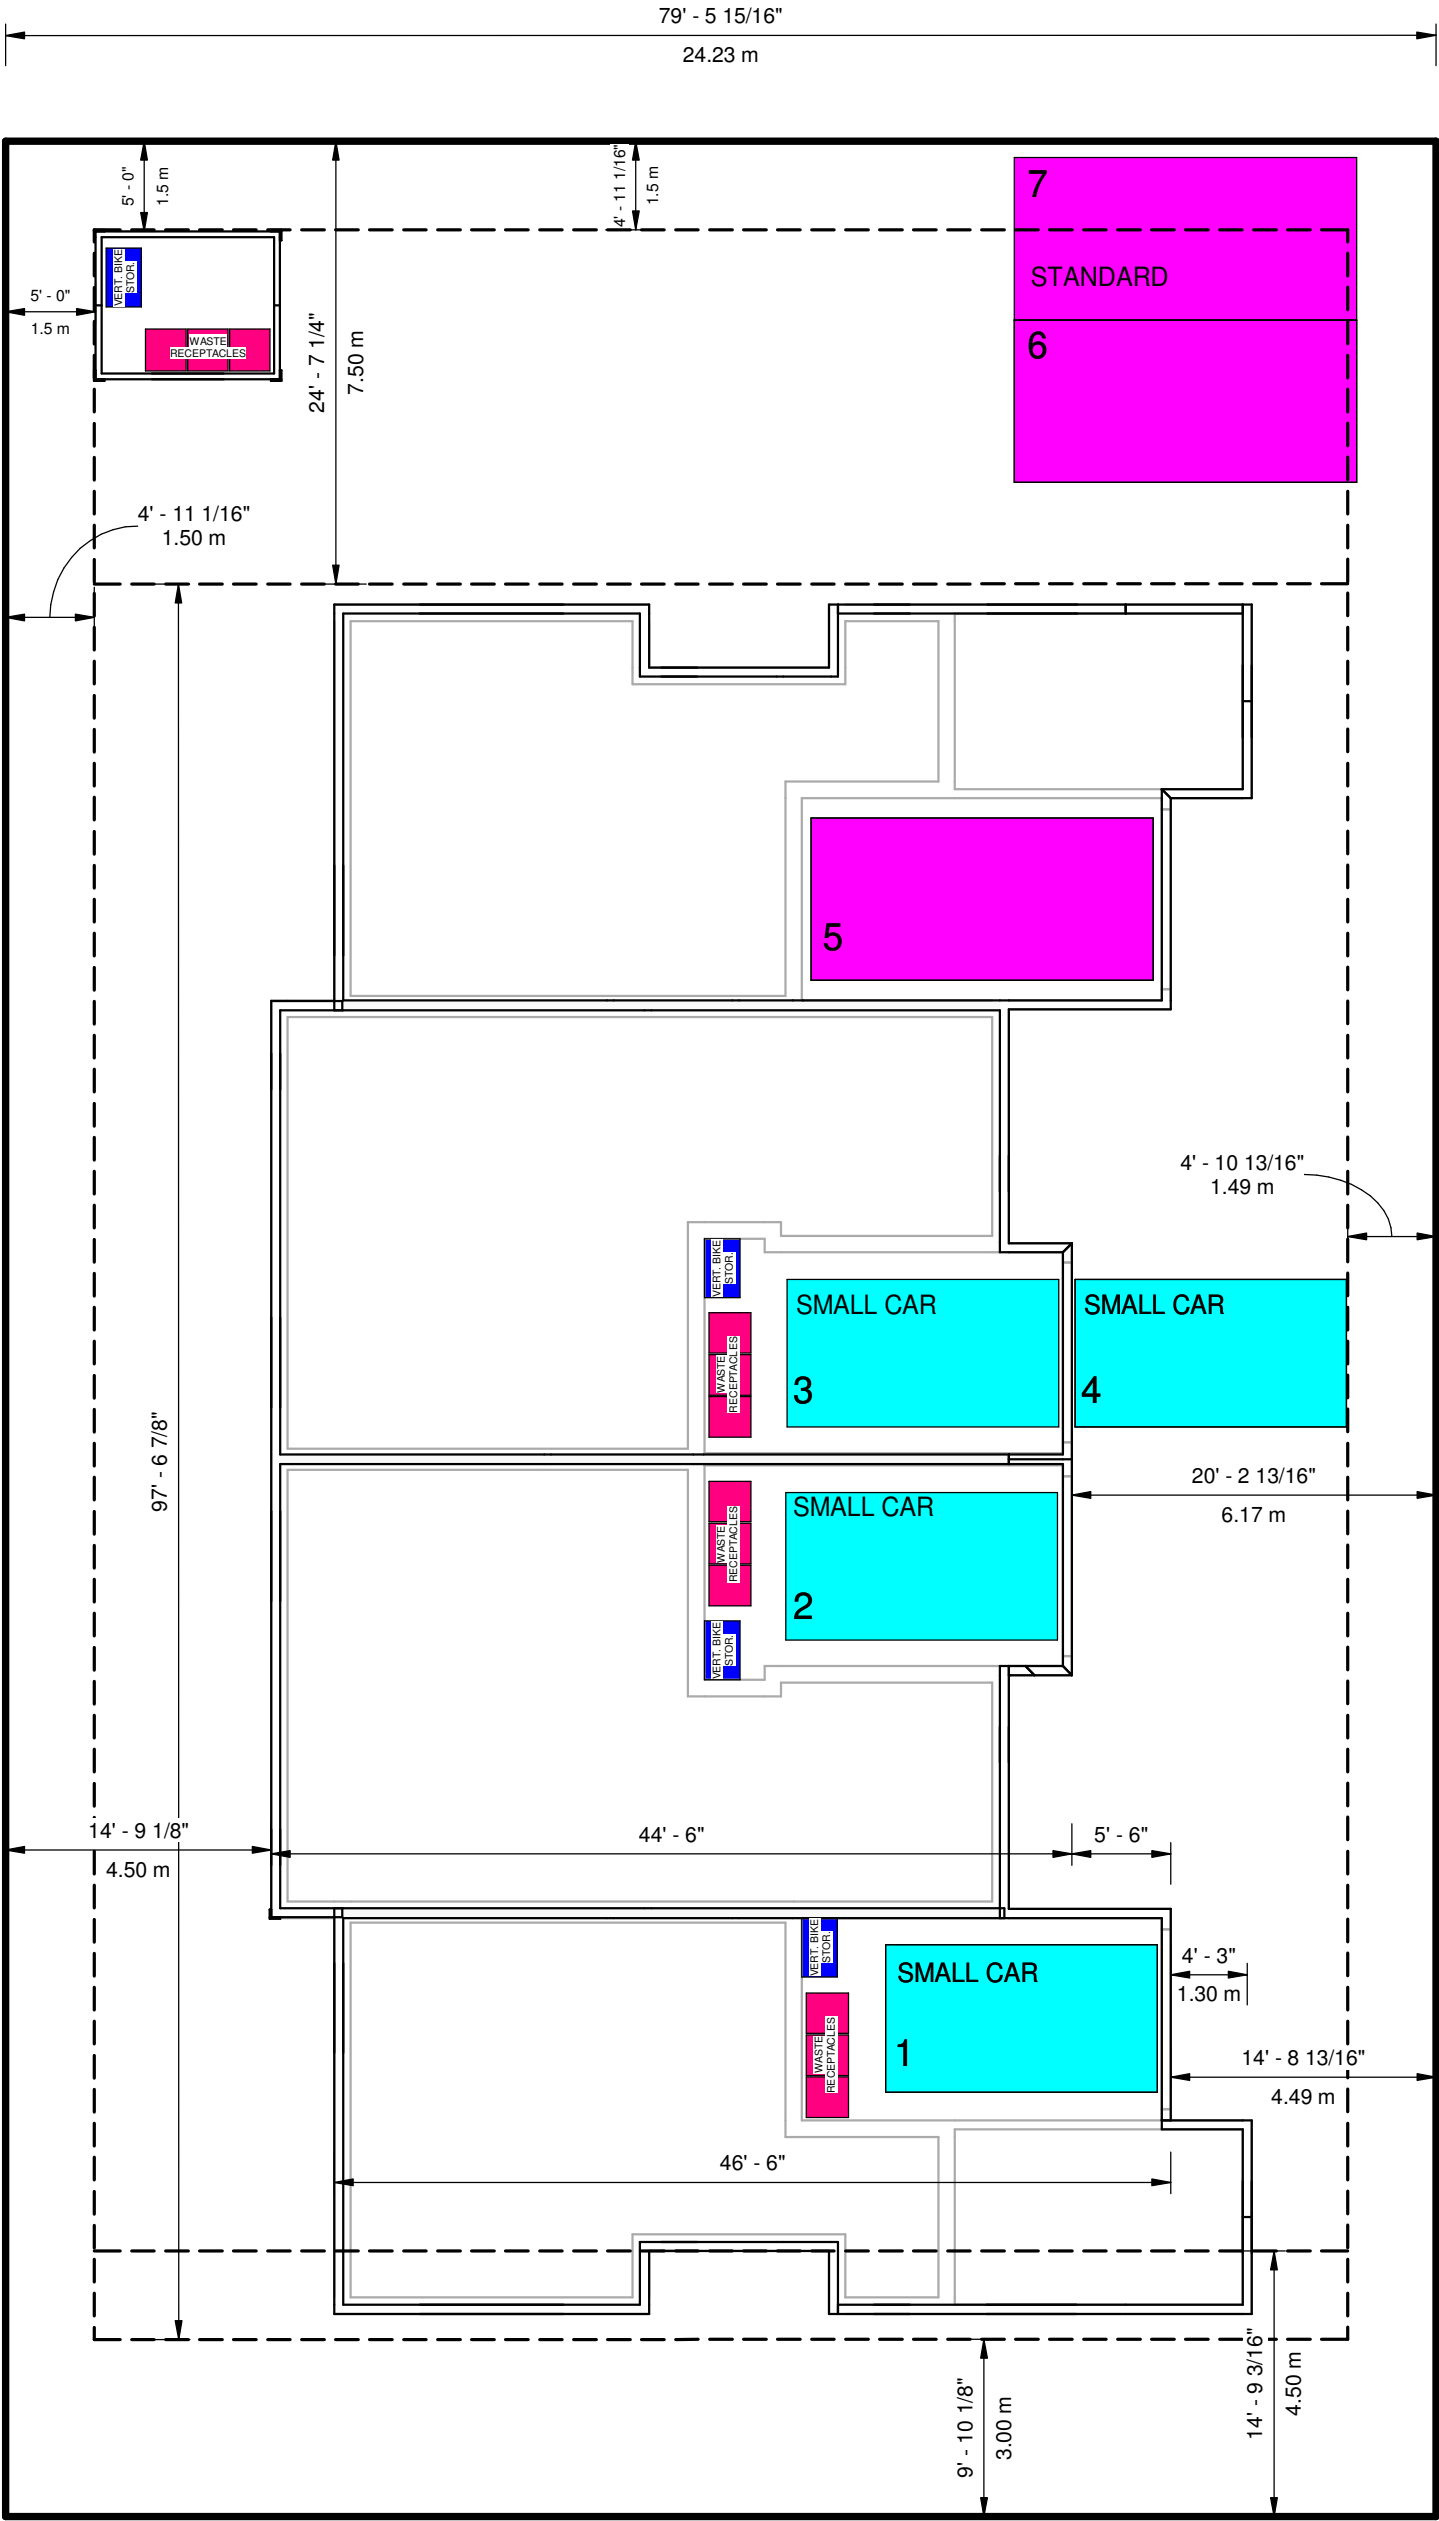

Revisions

© Copyright reserved. As instruments of service, these plans and designs are and at all times remain the property of Anderson Greenplan Ltd. To be used once for the project shown and may not be reproduced without written permission.

952 WENTWORTH DEVELOPMENT PERMIT



1665 Cedar Road
Nanaimo, B.C.
(250) 722-3456
www.greenplan.ca
info@greenplan.ca

Designed Designer	Drawn Author	Checked Checker
----------------------	-----------------	--------------------

Date 12/02/2025

Project 24102

Drawing # 24102-1202-71

Scale 3/32" = 1'-0"

Sheet Title SITEPLAN

Sheet # A-S

RECEIVED
DP1385
2025-DEC-02
Current Planning