


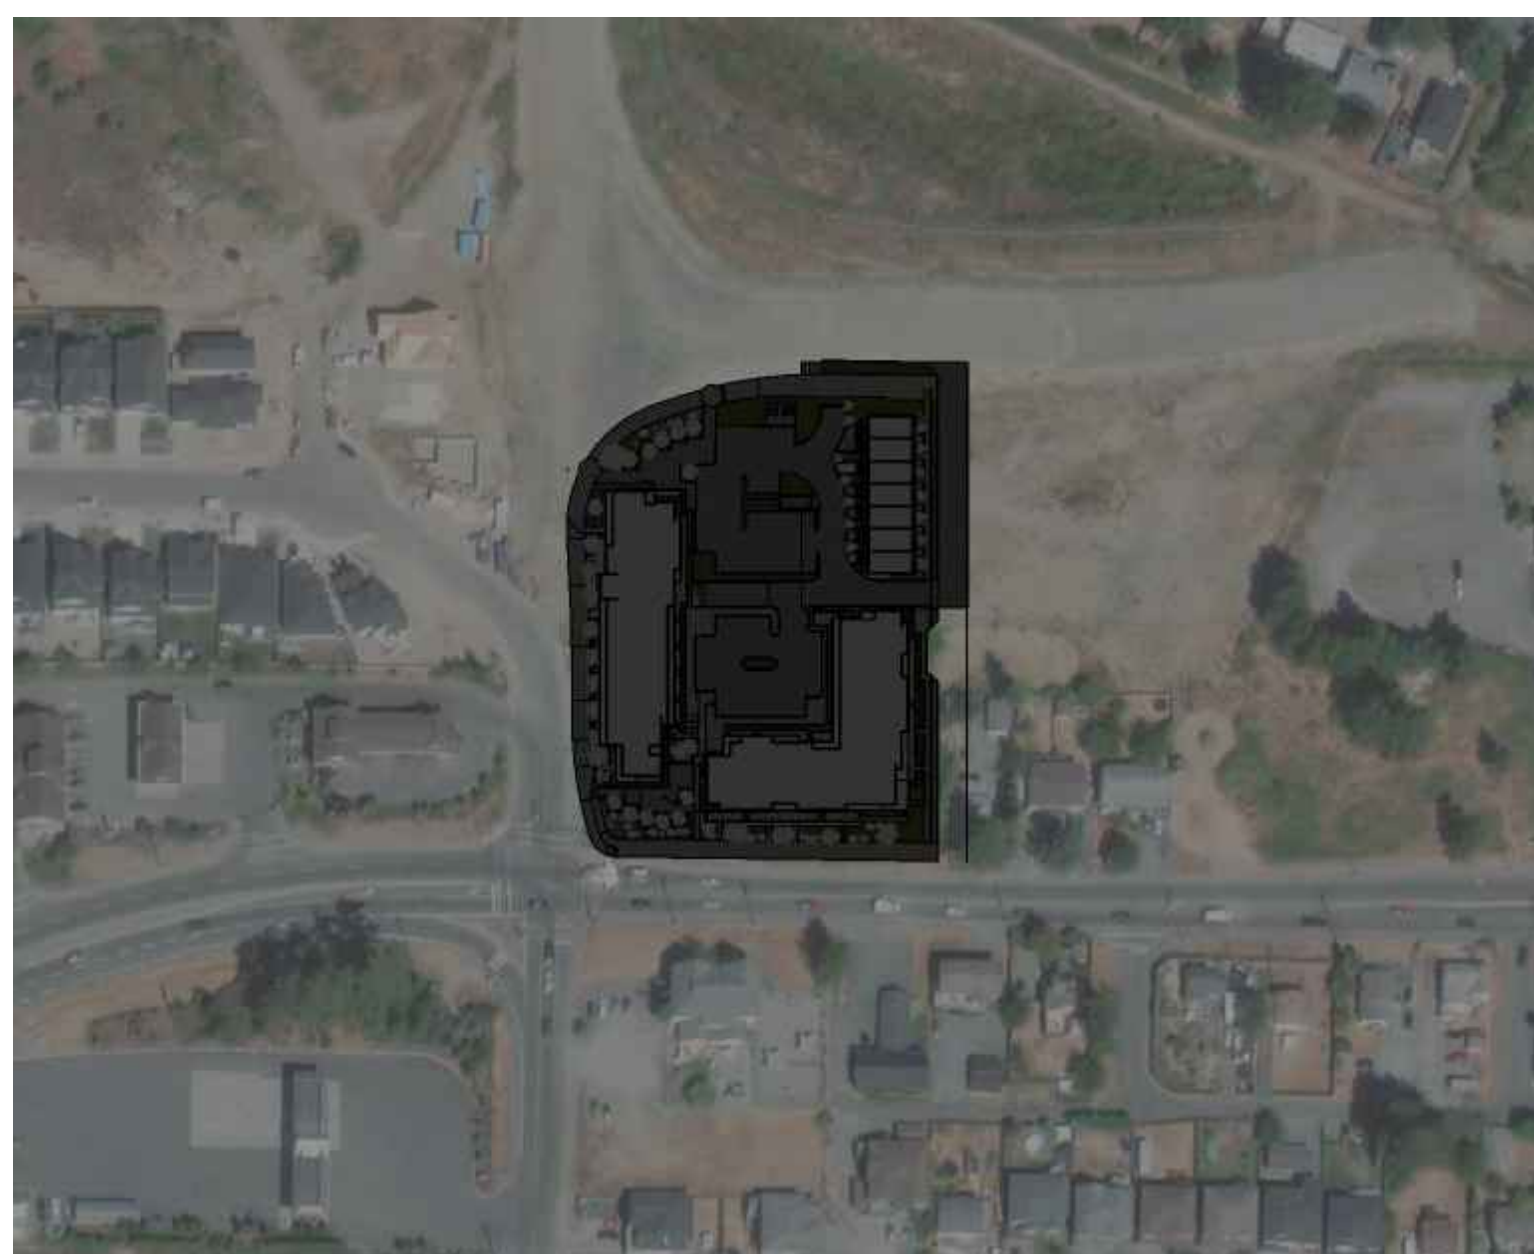

COPYRIGHT RESERVED. ALL PARTS OF THIS DRAWING ARE THE EXCLUSIVE PROPERTY OF WA ARCHITECTS LTD. AND SHALL NOT BE USED WITHOUT THE ARCHITECT'S PERMISSION. ALL DIMENSIONS SHALL BE VERIFIED BY THE CONTRACTOR BEFORE COMMENCING WORK.

OWNER/CLIENT:

PATH

1	ISSUED FOR DP	2025/04/16
NO.	ISSUE	YY/MM/DD

SEAL:

RECEIVED
DP1386
2025-APR-23
Current Planning

CONSULTANT:

LWA ARCHITECTS

VAN 950 - 1500 W. Georgia Street Vancouver, V6G 2Z6
VIC 104 - 3212 Jacklin Road Victoria, V9B 0J5
604.685.3529 | office@wa-arch.ca | wa-arch.ca

PROJECT NAME:

MIDTOWN GATEWAY RESIDENTIAL DEVELOPMENT

PROJECT ADDRESS:

2230 BOXWOOD ROAD, NANAIMO, B.C.

DRAWING TITLE:

SHADOW STUDY

PROJECT NO: 23072

DRAWN BY: AP

SCALE: AS NOTED

REVIEW BY: AS

DWG NO

A600