



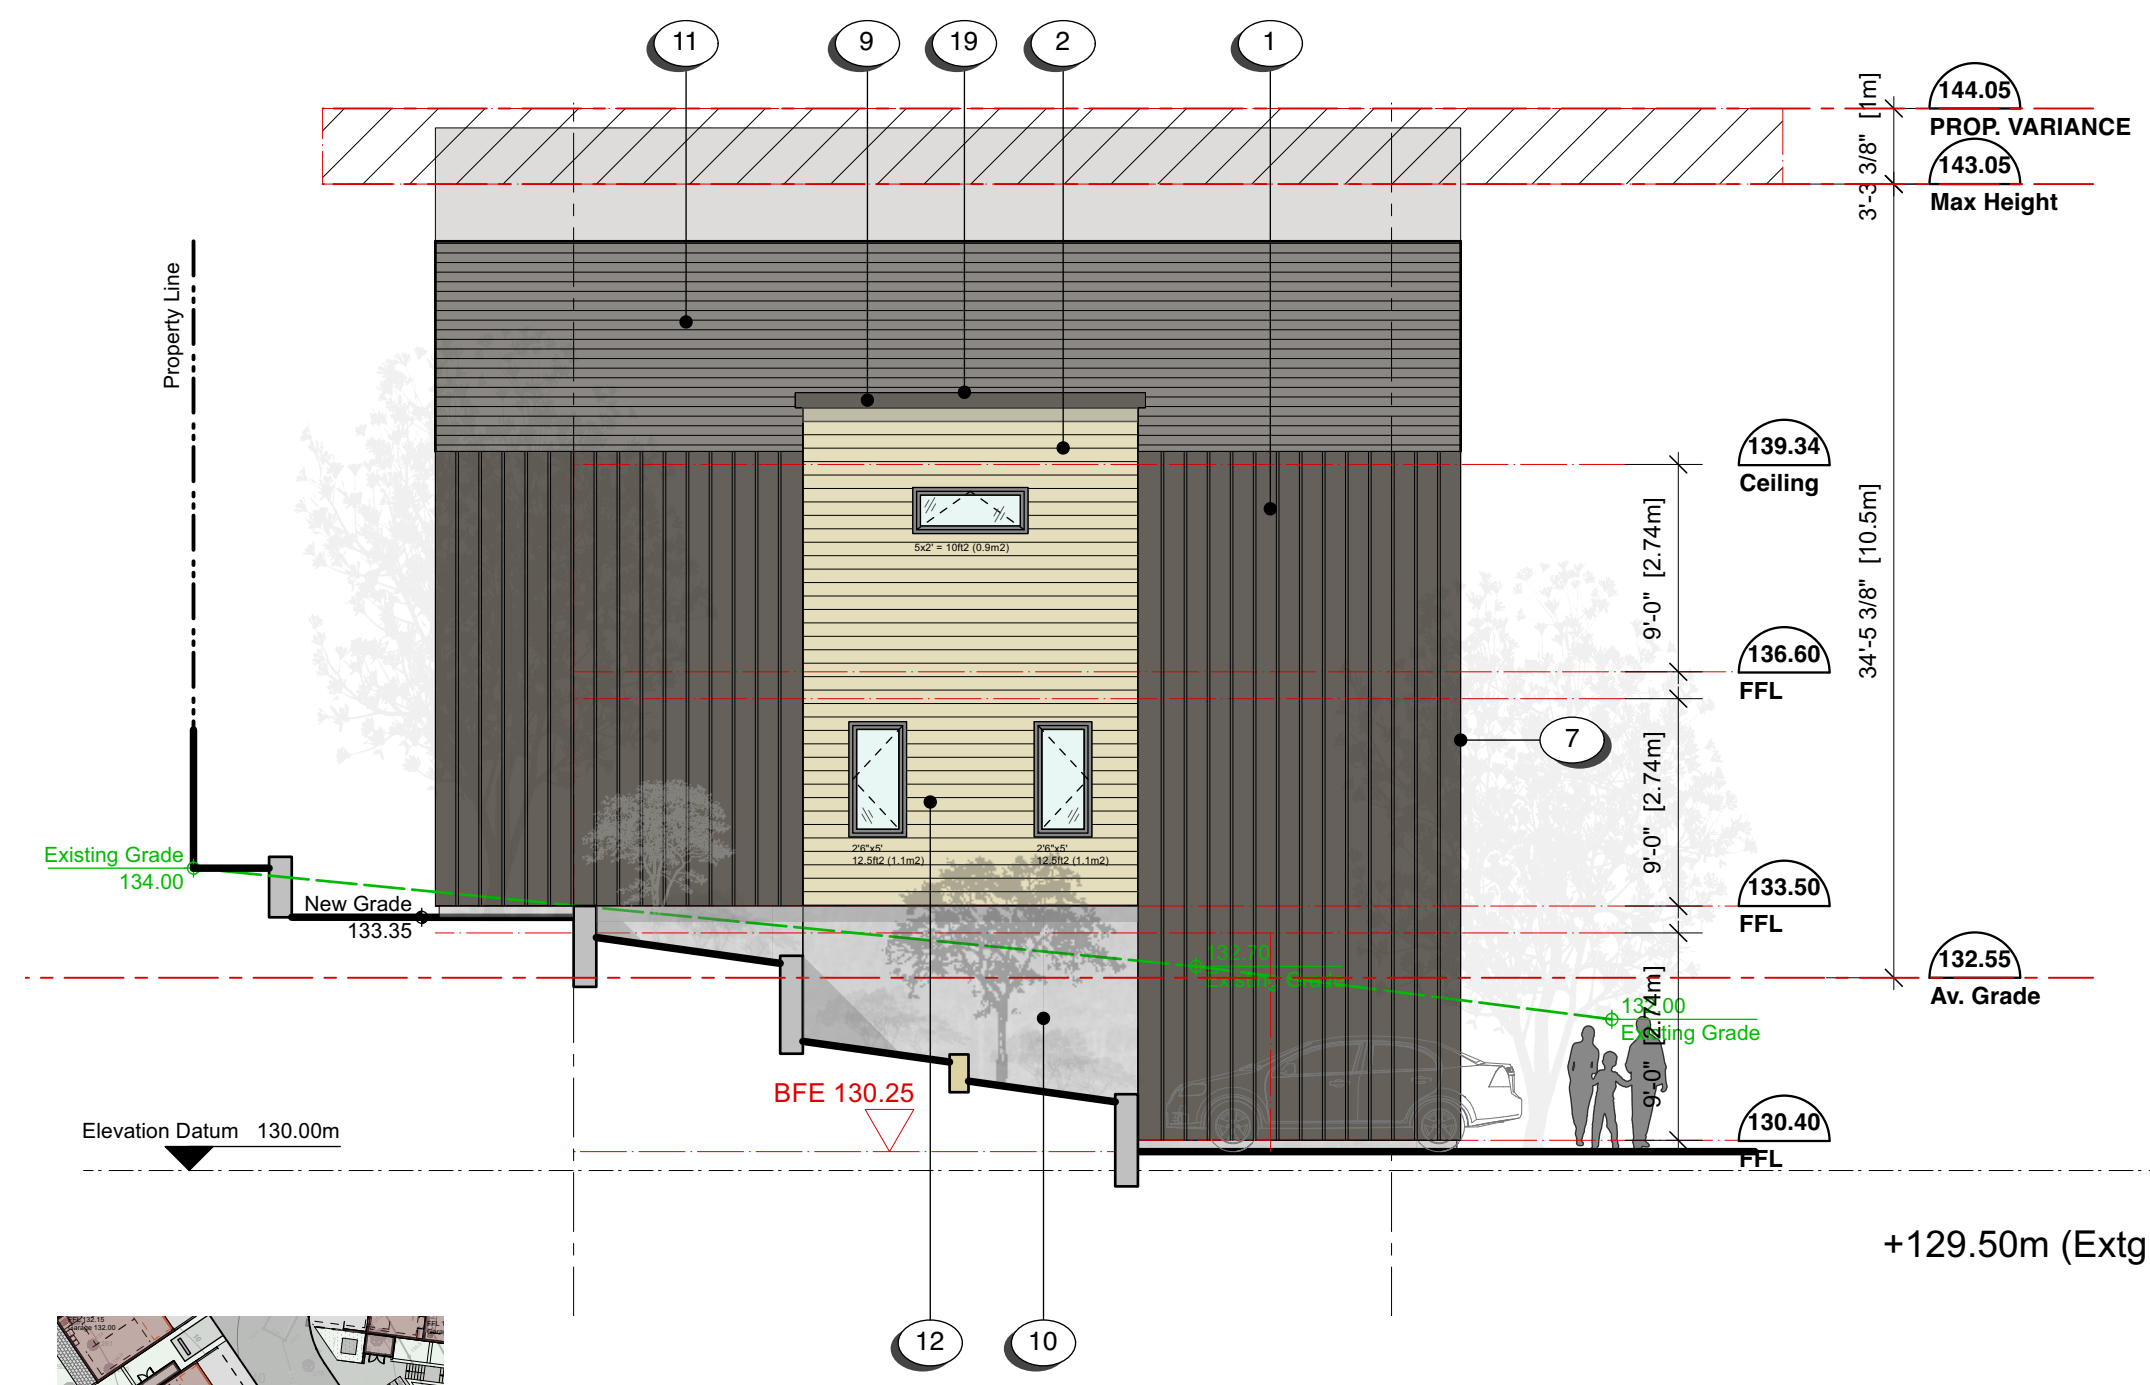

1 SE Elevation (Building 1A)
Scale: 1:100



2 NE Elevation (Building 1)
Scale: 1:100

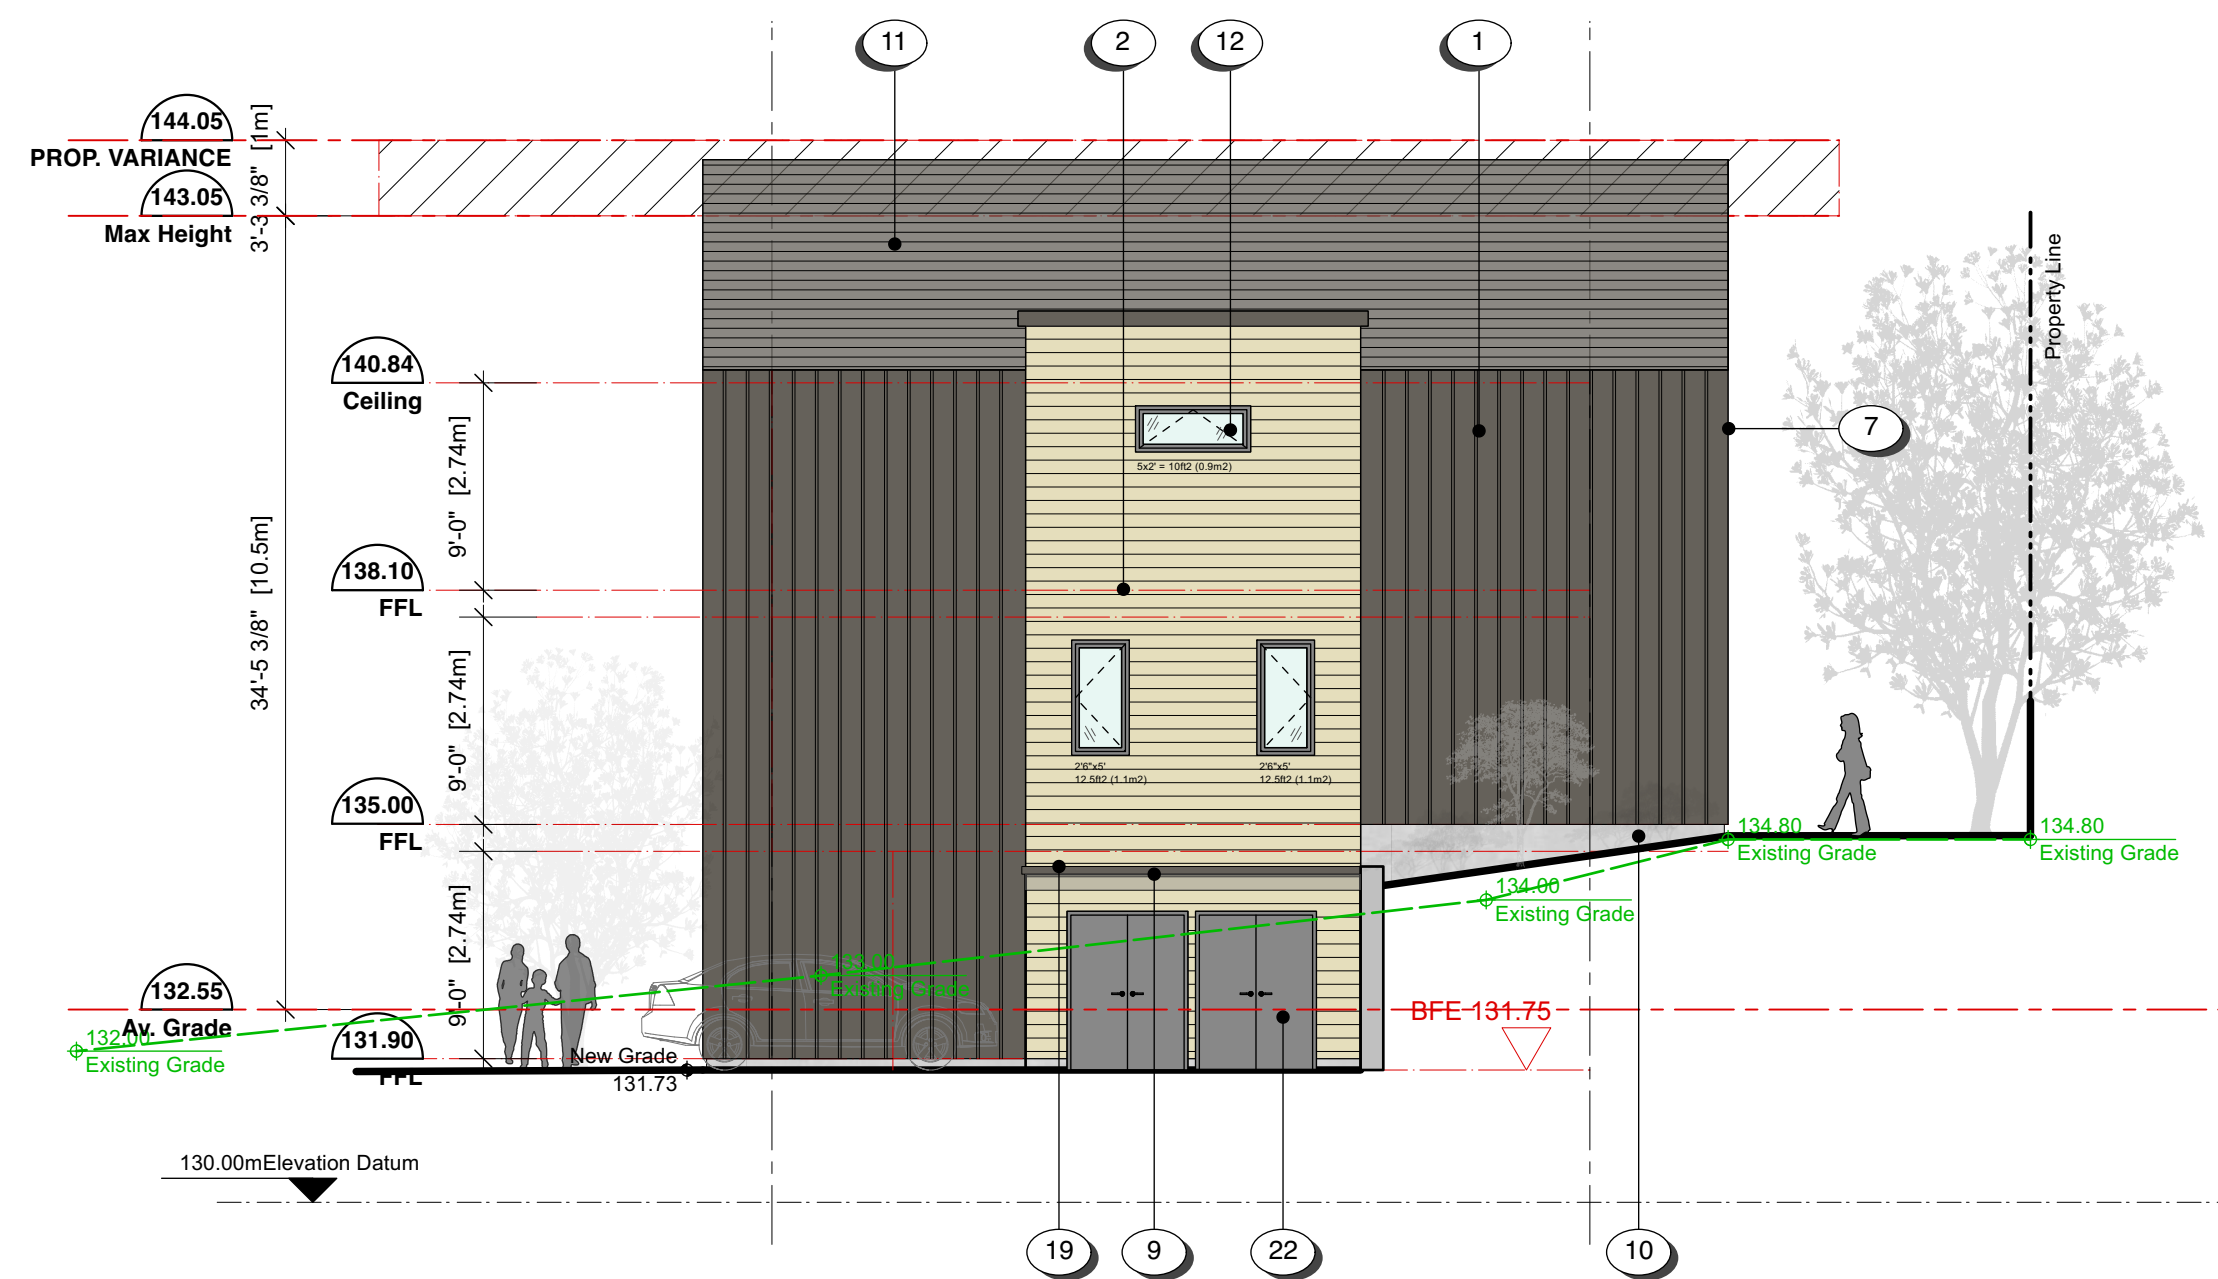

3 NW Elevation (Building 1D)
Scale: 1:100



4 SW Elevation (Building 1)
Scale: 1:100

MATERIALS SCHEDULE

- | | |
|---|---|
| 1 FIBRE CEMENT BOARD & BATTEN SIDING - COLOUR: 'TIMBER BARK' | 13 VINYL FRAME SWING DOOR WITH TEMPERED GLASS - COLOUR: 'IRON GREY' |
| 2 FIBRE CEMENT HORIZONTAL SHIPLAP PLANK SIDING - COLOUR: 'LIGHT WOOD GRAIN' | 14 2 PANEL VINYL SLIDING DOOR WITH TEMPERED GLASS - COLOUR: 'IRON GREY' |
| 3 FIBRE CEMENT HORIZONTAL SHIPLAP PLANK SIDING - COLOUR: 'MONTEREY TAUPE' | 15 3 PANEL VINYL SLIDING DOOR WITH TEMPERED GLASS - COLOUR: 'IRON GREY' |
| 4 FIBRE CEMENT VERTICAL SHIPLAP PLANK SIDING - COLOUR: 'LIGHT WOOD GRAIN' | 16 4 PANEL VINYL SLIDING DOOR WITH TEMPERED GLASS - COLOUR: 'IRON GREY' |
| 5 FIBRE CEMENT PANEL SIDING - COLOUR: 'MONTEREY TAUPE' (FINE SAND FINISH) | 17 OVERHEAD GARAGE DOOR - COLOUR: 'IRON GREY' |
| 6 FIBRE CEMENT PANEL SIDING - COLOUR: 'AGED PEWTER' (FINE SAND FINISH) | 18 CLEAR TEMPERED GLASS GUARDRAILS WITH ALUMINIUM HANDRAIL |
| 7 FIBRE CEMENT PANEL SIDING / FASCIA BOARD - COLOUR: 'TIMBER BARK' | 19 TORCHED MEMBRANE LOW SLOPED / FLAT ROOF - COLOUR: 'IRON GREY' |
| 8 FIBRE CEMENT PANEL SIDING / FASCIA BOARD - COLOUR: 'AGED PEWTER' | 20 VENTED VINYL SOFFIT - COLOUR: 'TIMBER BARK' |
| 9 ALUMINIUM CAP & TRIM FLASHING - COLOUR: 'TIMBER BARK' | 21 FIBRE CEMENT PANEL SIDING - COLOUR: 'MOUNTAIN SAGE' (FINE SAND FINISH) |
| 10 ARCHITECTURAL CONCRETE | 22 PAINTED METAL DOOR - COLOUR: 'IRON GREY' |
| 11 ROOF SHINGLES - COLOUR: 'ANTIQUE SLATE' | 23 NON-SLIP VINYL DECK MEMBRANE - COLOUR: 'LIGHT GREY' |
| 12 VINYL FRAME WINDOW - COLOUR: 'IRON GREY' | 24 NON-SLIP PAVE |

0 2500 5000mm
1:100

Nanaimo BC
4 June 2026





3397 Tunnah Road
Issued for Development Permit

Unit Type 1 (Building 1) Elevations

A301



RECEIVED
DP1392
2026-JUN-16
Current Planning

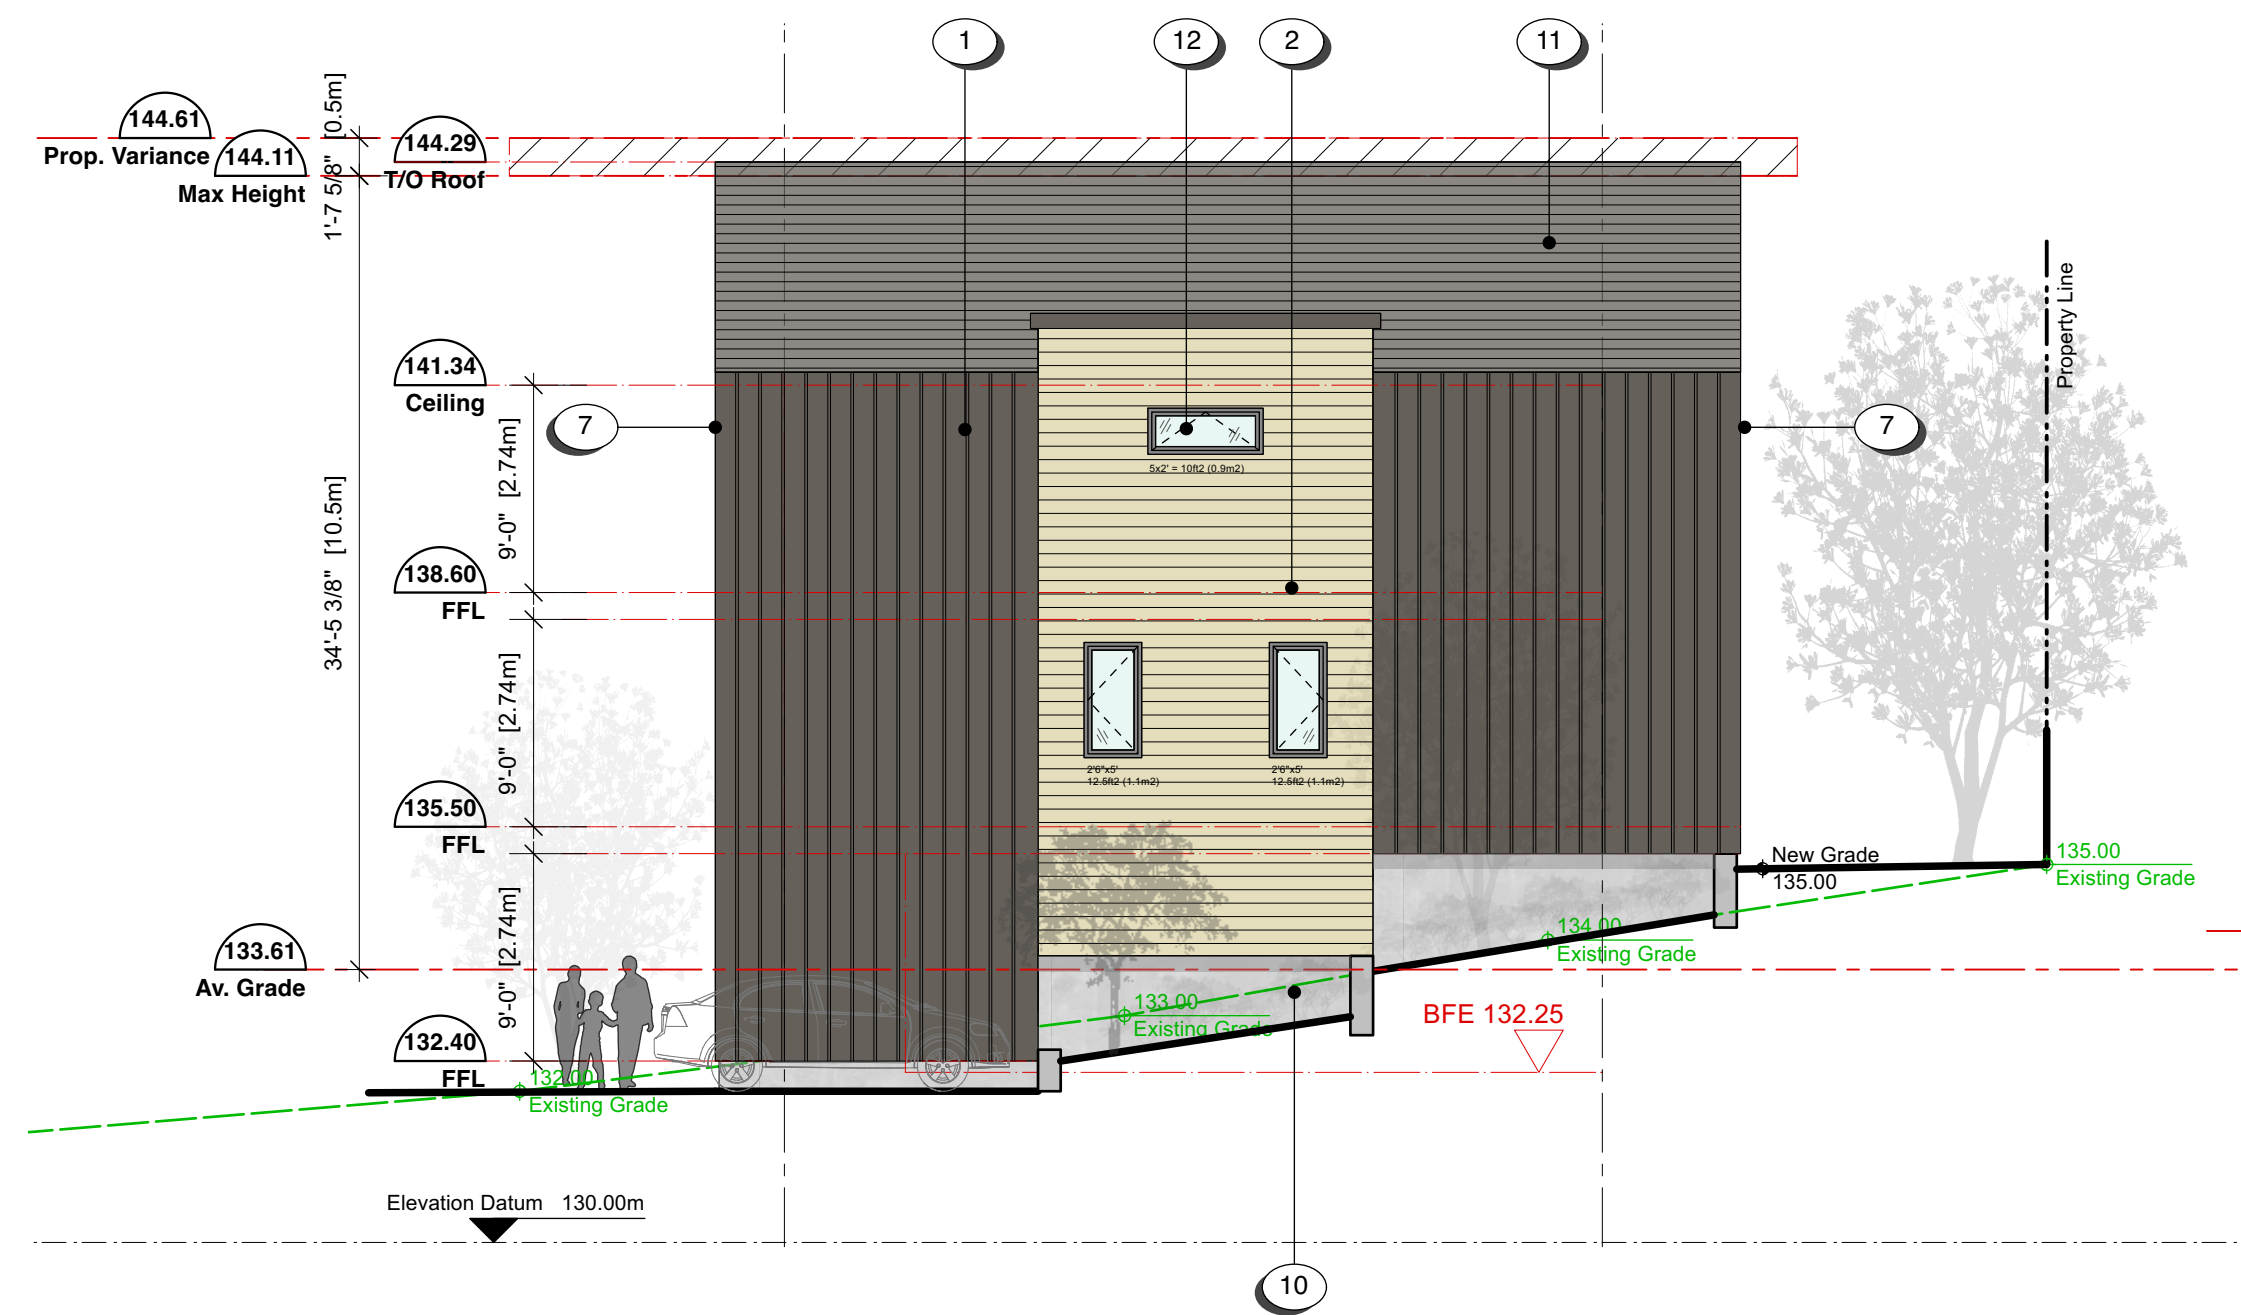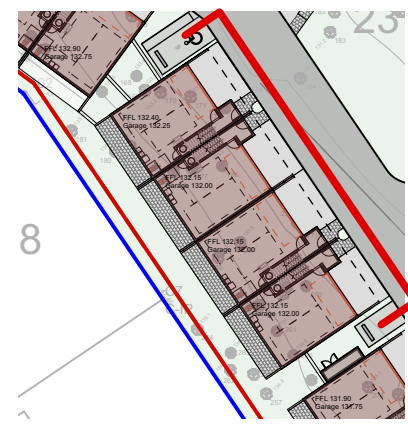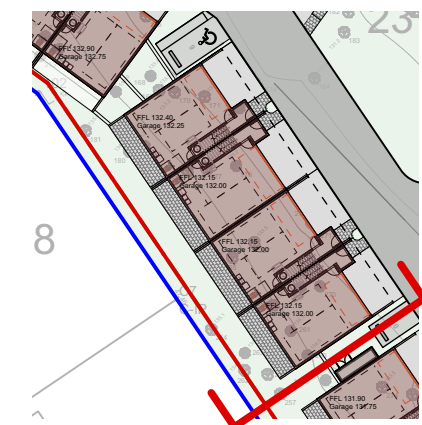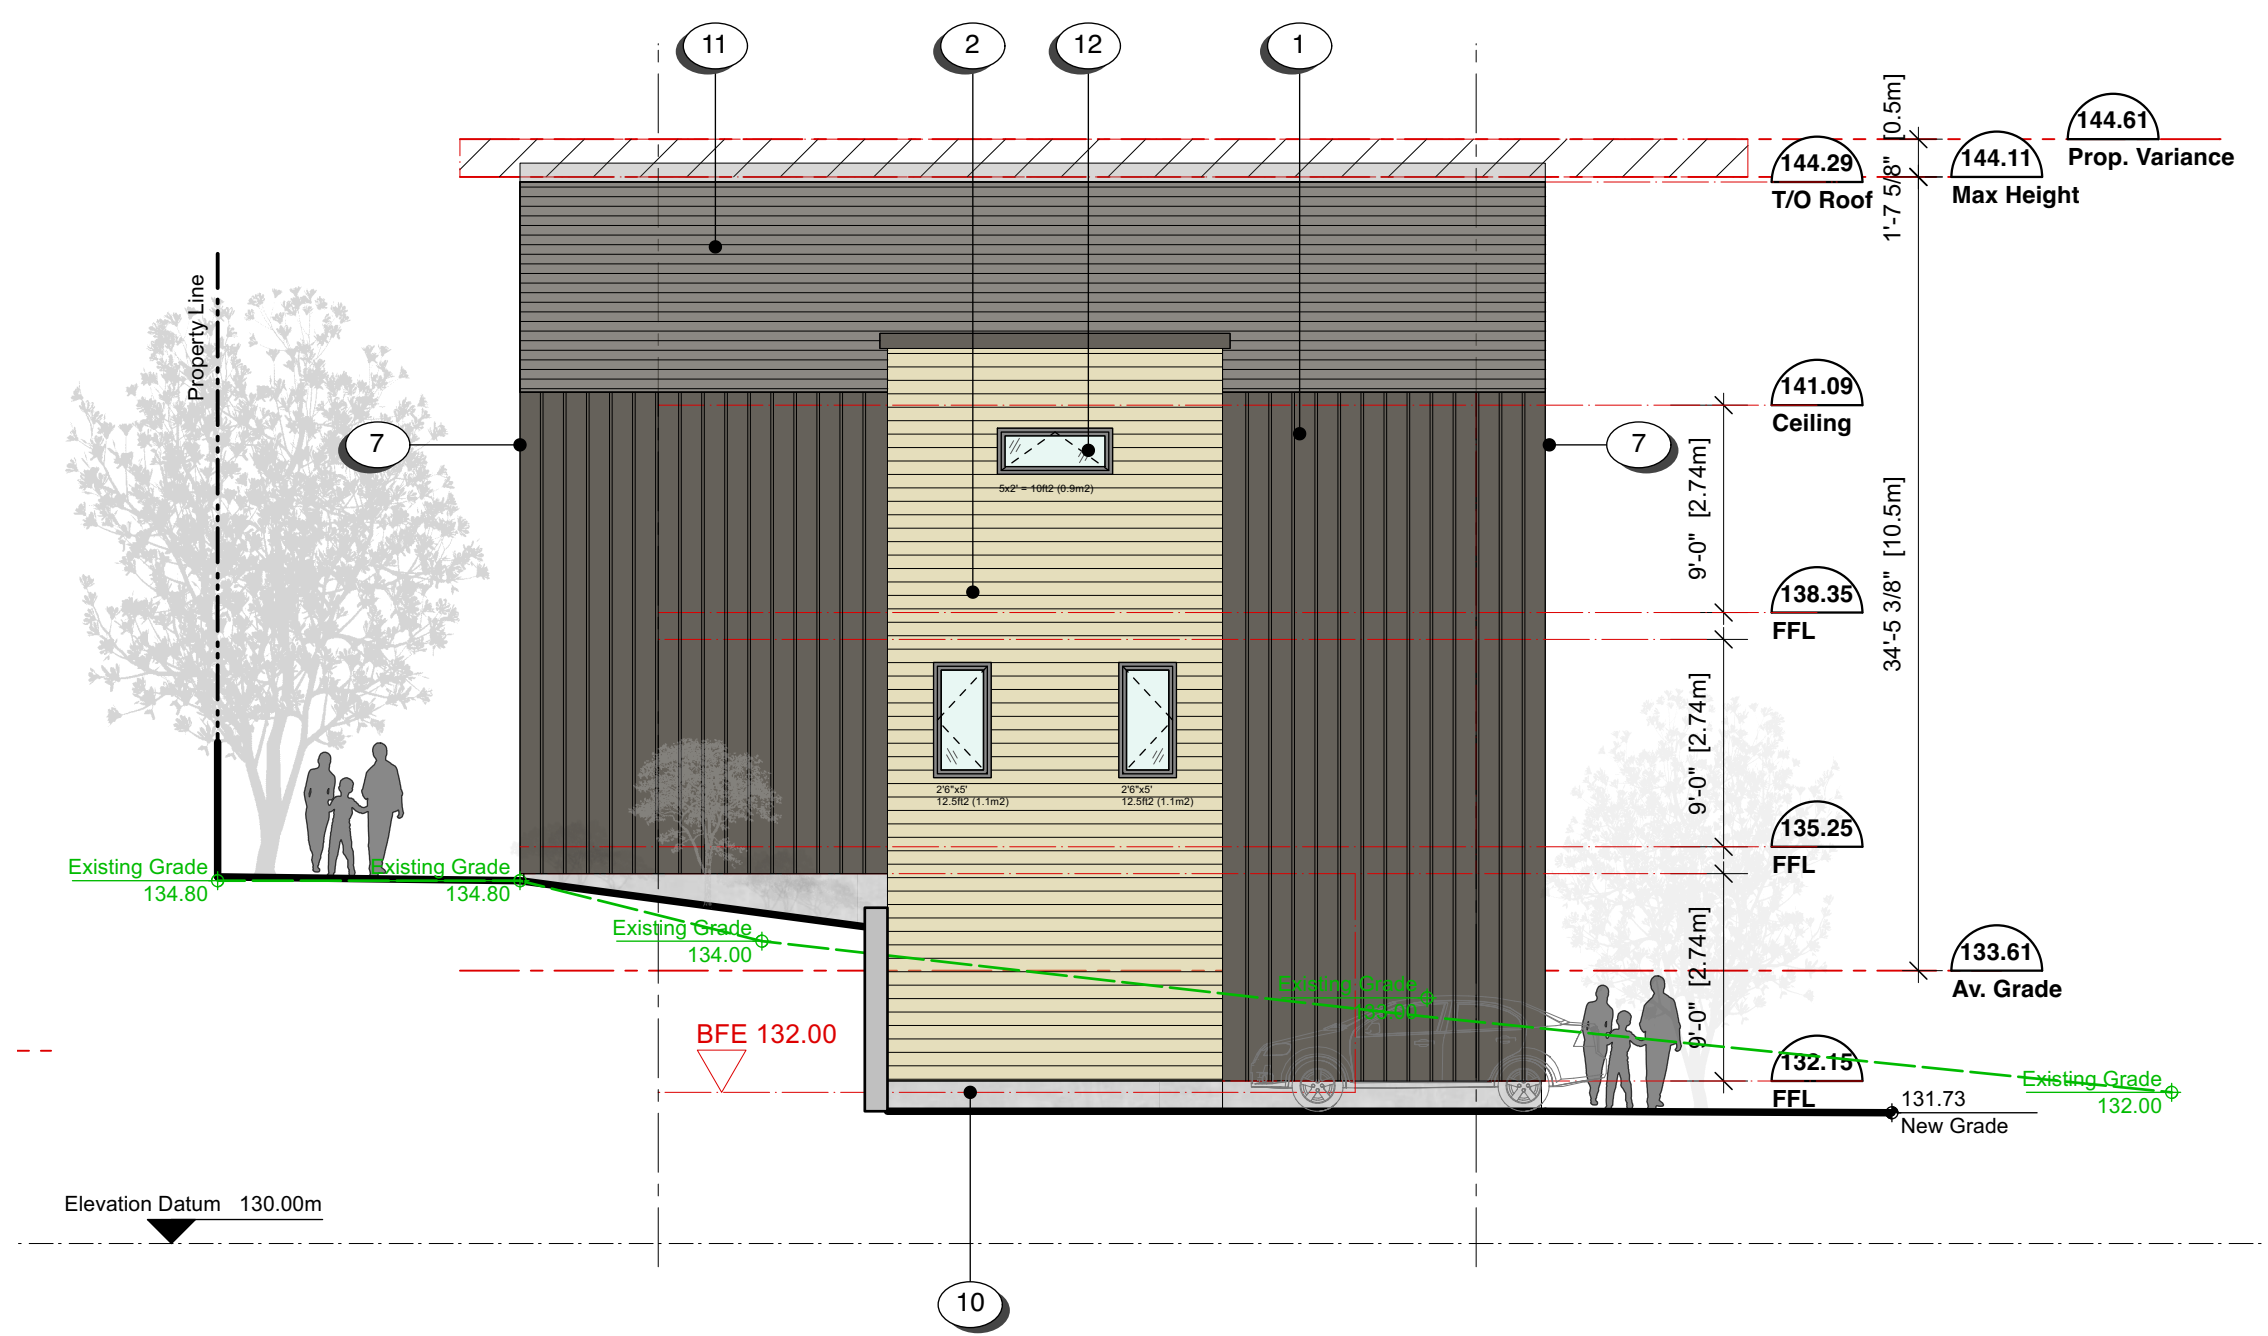

MATERIALS SCHEDULE

- | | |
|---|---|
| 1 FIBRE CEMENT BOARD & BATTEN SIDING - COLOUR: 'TIMBER BARK' | 13 VINYL FRAME SWING DOOR WITH TEMPERED GLASS - COLOUR: 'IRON GREY' |
| 2 FIBRE CEMENT HORIZONTAL SHIPLAP PLANK SIDING - COLOUR: 'LIGHT WOOD GRAIN' | 14 2 PANEL VINYL SLIDING DOOR WITH TEMPERED GLASS - COLOUR: 'IRON GREY' |
| 3 FIBRE CEMENT HORIZONTAL SHIPLAP PLANK SIDING - COLOUR: 'MONTEREY TAUPE' | 15 3 PANEL VINYL SLIDING DOOR WITH TEMPERED GLASS - COLOUR: 'IRON GREY' |
| 4 FIBRE CEMENT VERTICAL SHIPLAP PLANK SIDING - COLOUR: 'LIGHT WOOD GRAIN' | 16 4 PANEL VINYL SLIDING DOOR WITH TEMPERED GLASS - COLOUR: 'IRON GREY' |
| 5 FIBRE CEMENT PANEL SIDING - COLOUR: 'MONTEREY TAUPE' (FINE SAND FINISH) | 17 OVERHEAD GARAGE DOOR - COLOUR: 'IRON GREY' |
| 6 FIBRE CEMENT PANEL SIDING - COLOUR: 'AGED PEWTER' (FINE SAND FINISH) | 18 CLEAR TEMPERED GLASS GUARDRAILS WITH ALUMINIUM HANDRAIL |
| 7 FIBRE CEMENT PANEL SIDING / FASCIA BOARD - COLOUR: 'TIMBER BARK' | 19 TORCHED MEMBRANE LOW SLOPED / FLAT ROOF - COLOUR: 'IRON GREY' |
| 8 FIBRE CEMENT PANEL SIDING / FASCIA BOARD - COLOUR: 'AGED PEWTER' | 20 VENTED VINYL SOFFIT - COLOUR: 'TIMBER BARK' |
| 9 ALUMINIUM CAP & TRIM FLASHING - COLOUR: 'TIMBER BARK' | 21 FIBRE CEMENT PANEL SIDING - COLOUR: 'MOUNTAIN SAGE' (FINE SAND FINISH) |
| 10 ARCHITECTURAL CONCRETE | 22 PAINTED METAL DOOR - COLOUR: 'IRON GREY' |
| 11 ROOF SHINGLES - COLOUR: 'ANTIQUE SLATE' | 23 NON-SLIP VINYL DECK MEMBRANE - COLOUR: 'LIGHT GREY' |
| 12 VINYL FRAME WINDOW - COLOUR: 'IRON GREY' | 24 NON-SLIP PAVE |


0 2500 5000mm
1:100

Nanaimo BC
4 June 2026

3397 Tunnah Road
Issued for Development Permit



Unit Type 1 (Building 2) Elevations

A302

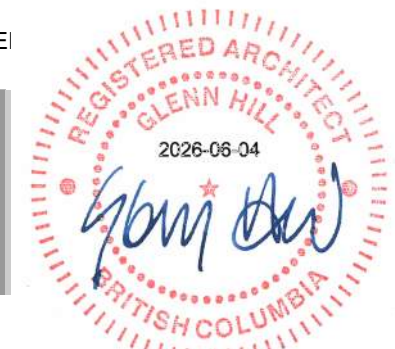

IHKarchitects dHka

RECEIVED
DP1392
2026-JUN-16
Current Planning

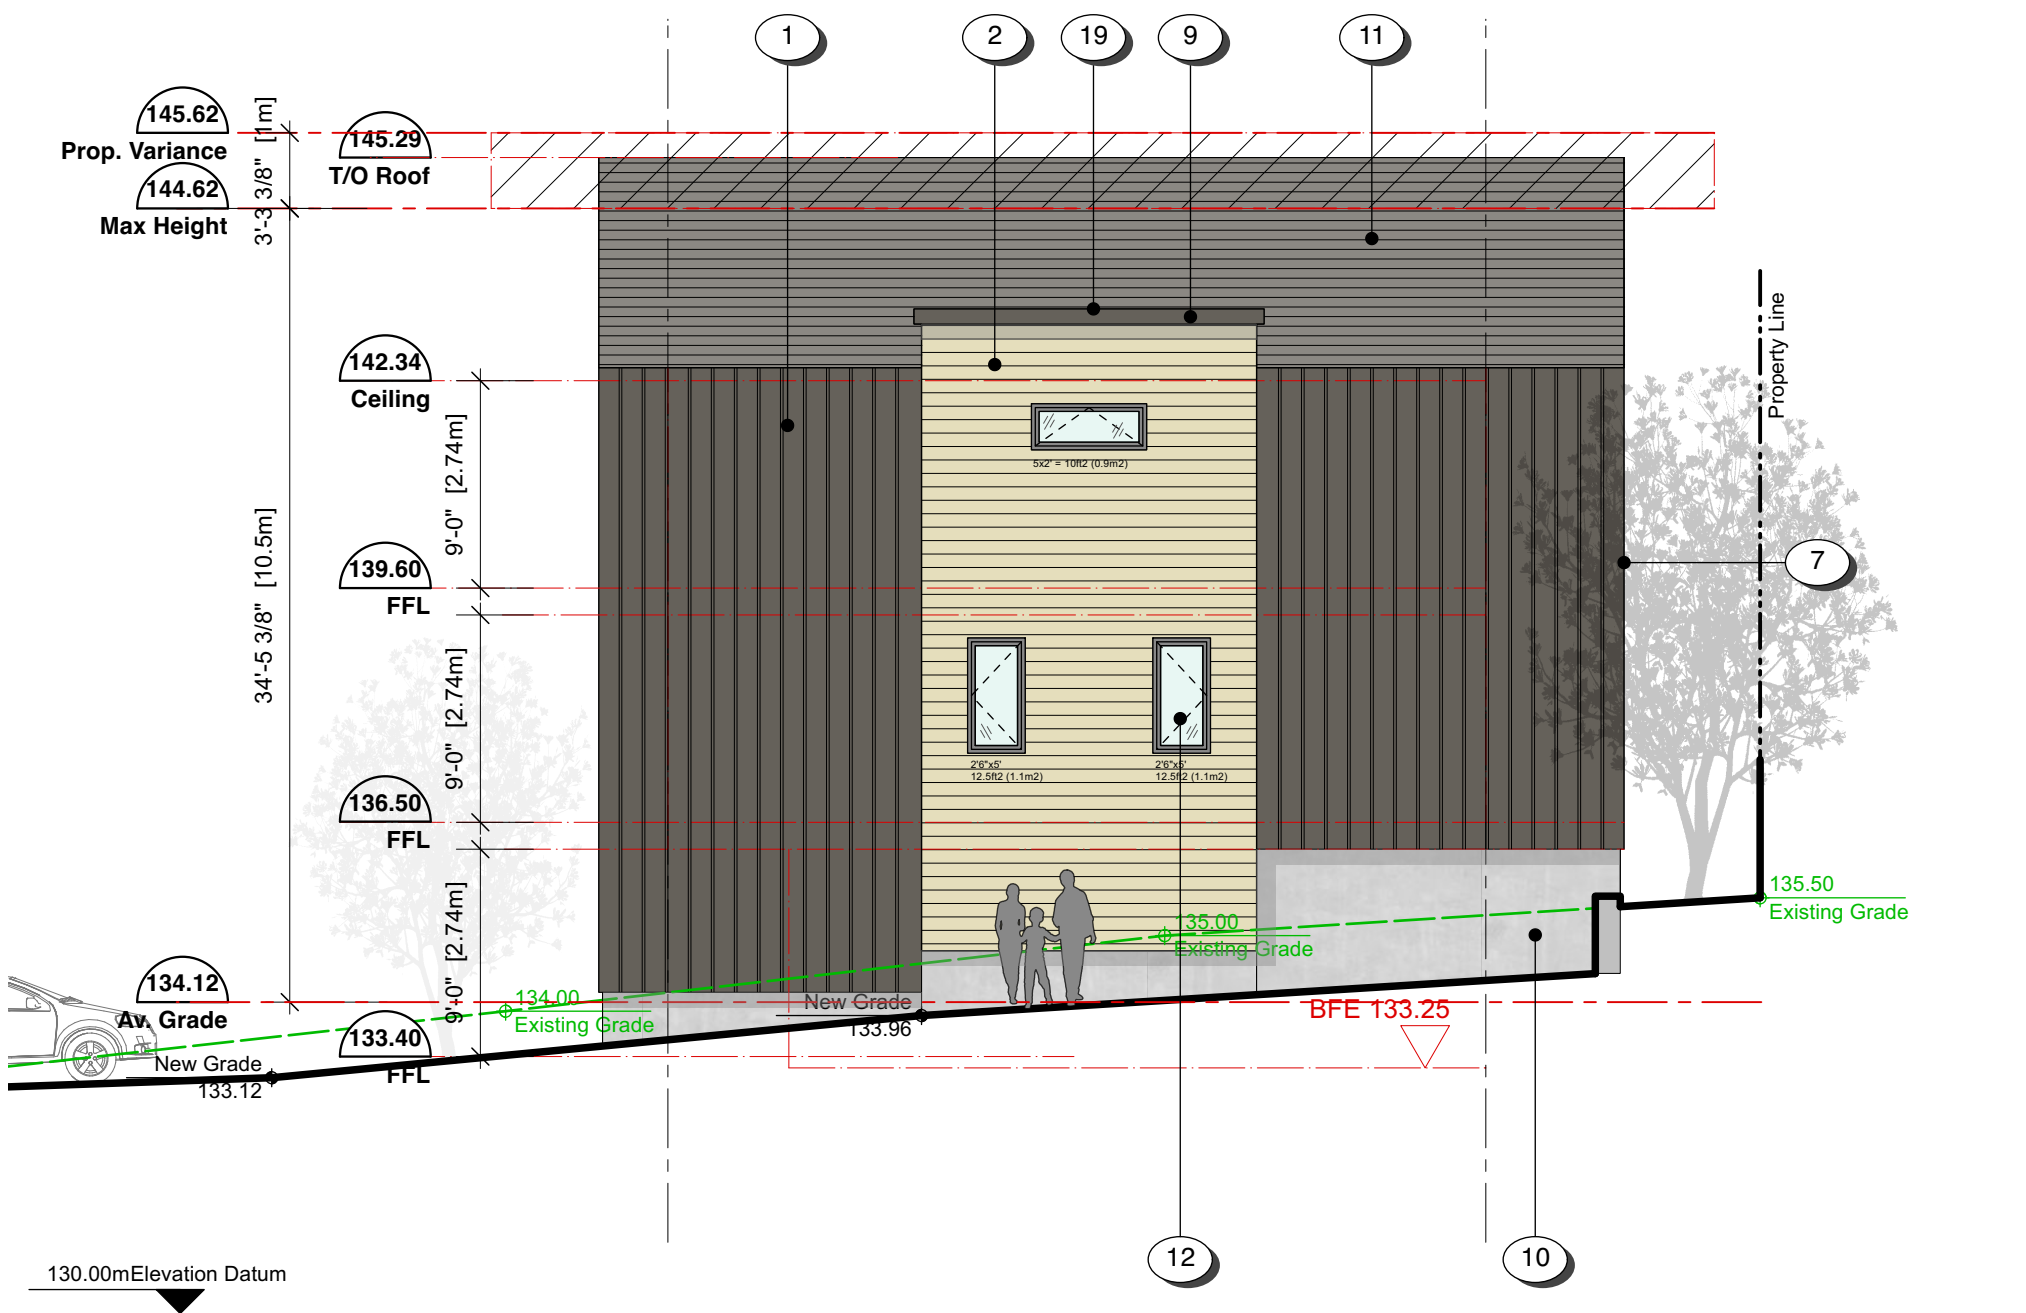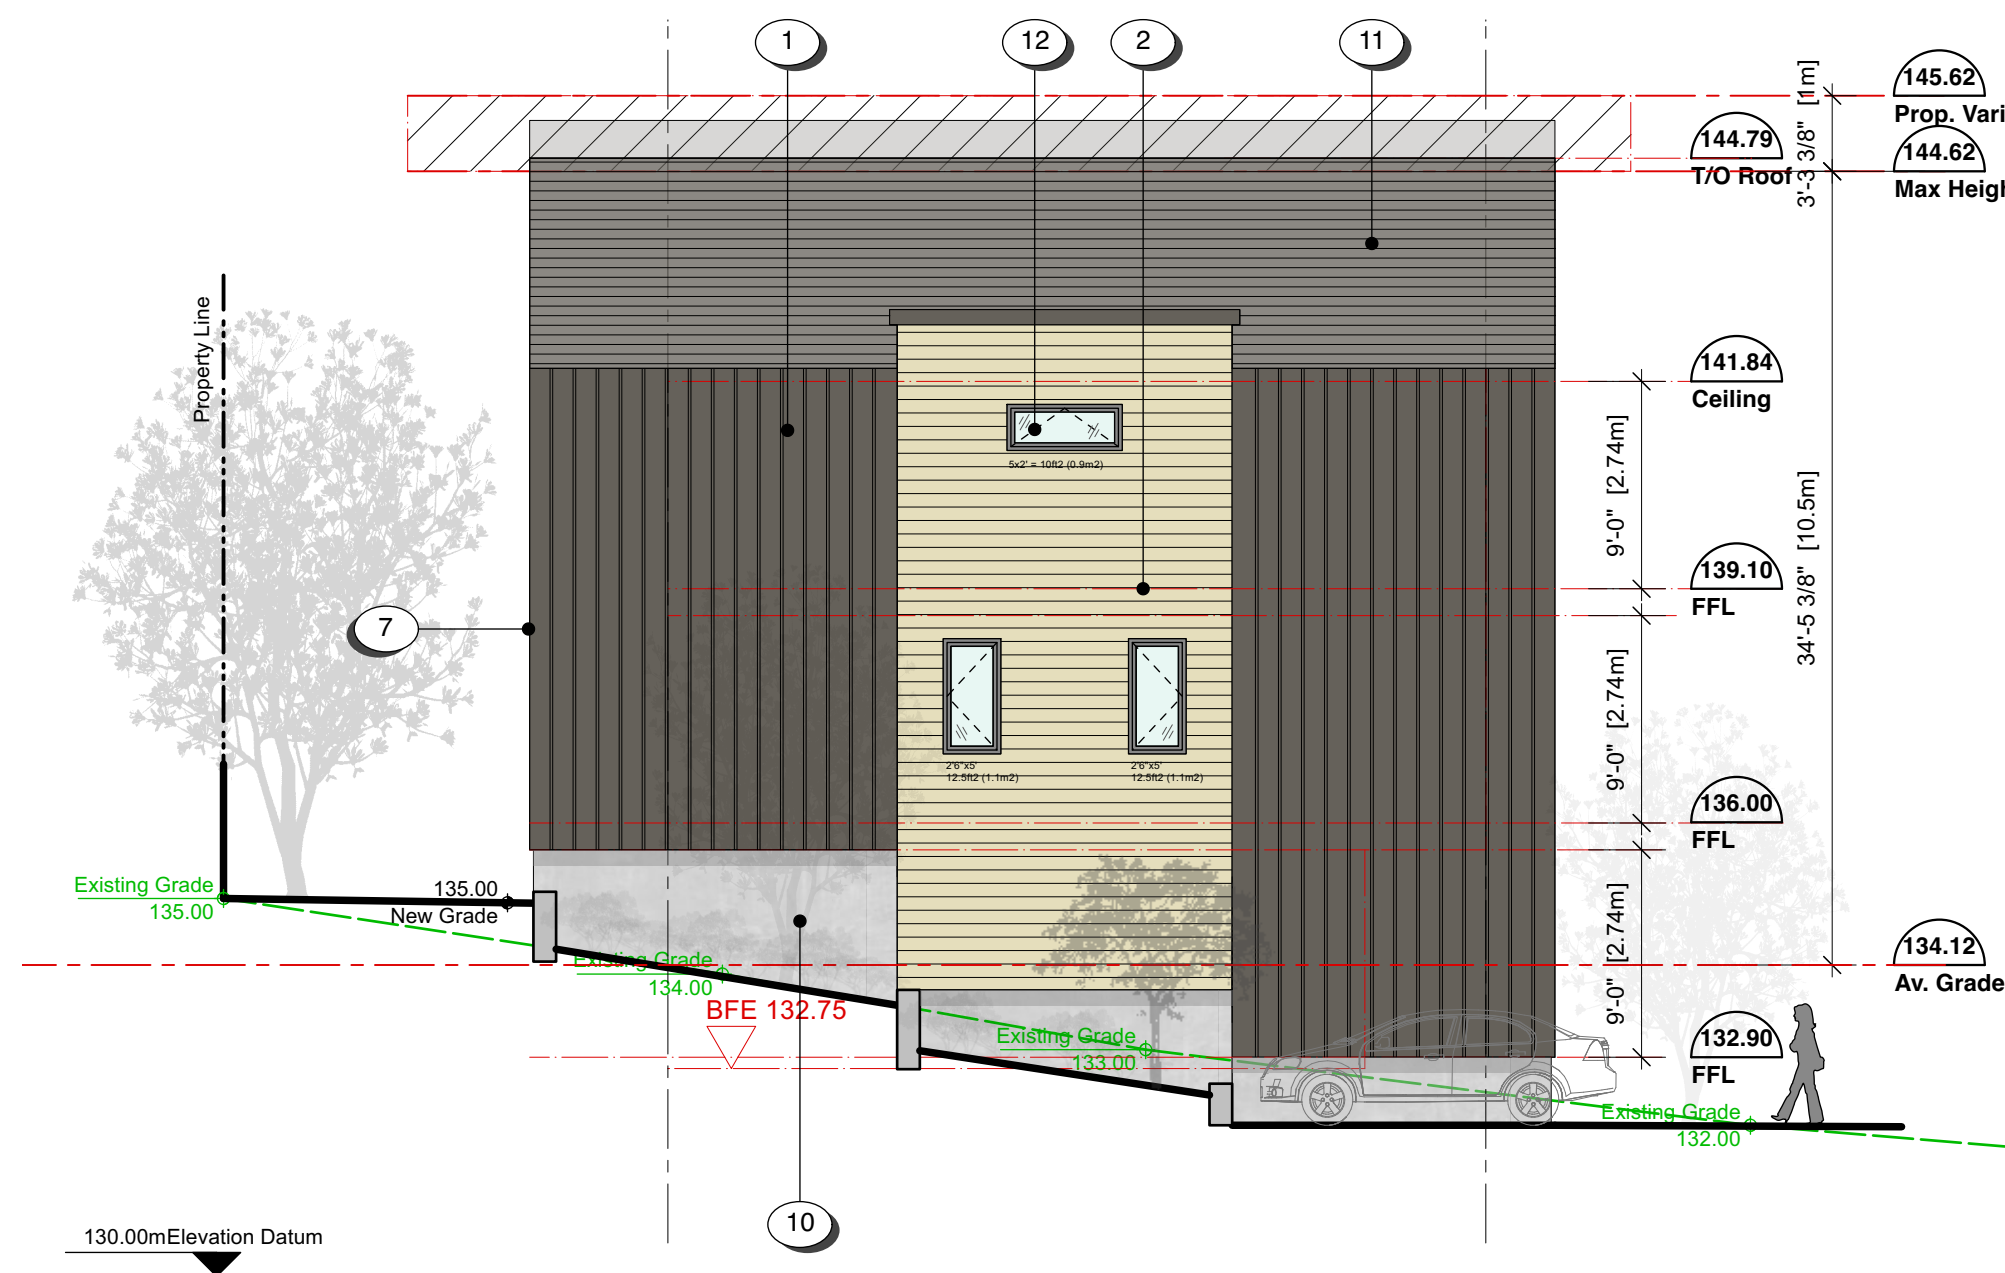

MATERIALS SCHEDULE

- | | |
|---|---|
| 1 FIBRE CEMENT BOARD & BATTEN SIDING - COLOUR: 'TIMBER BARK' | 13 VINYL FRAME SWING DOOR WITH TEMPERED GLASS - COLOUR: 'IRON GREY' |
| 2 FIBRE CEMENT HORIZONTAL SHIPLAP PLANK SIDING - COLOUR: 'LIGHT WOOD GRAIN' | 14 2 PANEL VINYL SLIDING DOOR WITH TEMPERED GLASS - COLOUR: 'IRON GREY' |
| 3 FIBRE CEMENT HORIZONTAL SHIPLAP PLANK SIDING - COLOUR: 'MONTEREY TAUPE' | 15 3 PANEL VINYL SLIDING DOOR WITH TEMPERED GLASS - COLOUR: 'IRON GREY' |
| 4 FIBRE CEMENT VERTICAL SHIPLAP PLANK SIDING - COLOUR: 'LIGHT WOOD GRAIN' | 16 4 PANEL VINYL SLIDING DOOR WITH TEMPERED GLASS - COLOUR: 'IRON GREY' |
| 5 FIBRE CEMENT PANEL SIDING - COLOUR: 'MONTEREY TAUPE' (FINE SAND FINISH) | 17 OVERHEAD GARAGE DOOR - COLOUR: 'IRON GREY' |
| 6 FIBRE CEMENT PANEL SIDING - COLOUR: 'AGED PEWTER' (FINE SAND FINISH) | 18 CLEAR TEMPERED GLASS GUARDRAILS WITH ALUMINIUM HANDRAIL |
| 7 FIBRE CEMENT PANEL SIDING / FASCIA BOARD - COLOUR: 'TIMBER BARK' | 19 TORCHED MEMBRANE LOW SLOPED / FLAT ROOF - COLOUR: 'IRON GREY' |
| 8 FIBRE CEMENT PANEL SIDING / FASCIA BOARD - COLOUR: 'AGED PEWTER' | 20 VENTED VINYL SOFFIT - COLOUR: 'TIMBER BARK' |
| 9 ALUMINIUM CAP & TRIM FLASHING - COLOUR: 'TIMBER BARK' | 21 FIBRE CEMENT PANEL SIDING - COLOUR: 'MOUNTAIN SAGE' (FINE SAND FINISH) |
| 10 ARCHITECTURAL CONCRETE | 22 PAINTED METAL DOOR - COLOUR: 'IRON GREY' |
| 11 ROOF SHINGLES - COLOUR: 'ANTIQUE SLATE' | 23 NON-SLIP VINYL DECK MEMBRANE - COLOUR: 'LIGHT GREY' |
| 12 VINYL FRAME WINDOW - COLOUR: 'IRON GREY' | 24 NON-SLIP PAVE |


0 2500 5000mm
1:100

3397 Tunnah Road
Issued for Development Permit


Nanaimo BC
4 June 2026

Unit Type 1 (Building 3) Elevations

A303

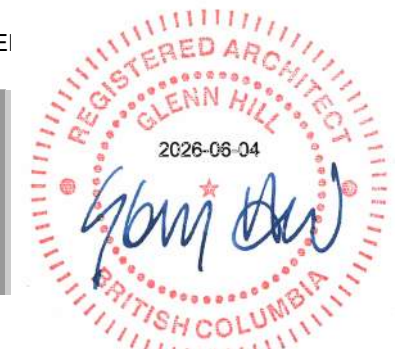

RECEIVED
DP1392
2026-JUN-16
Current Planning

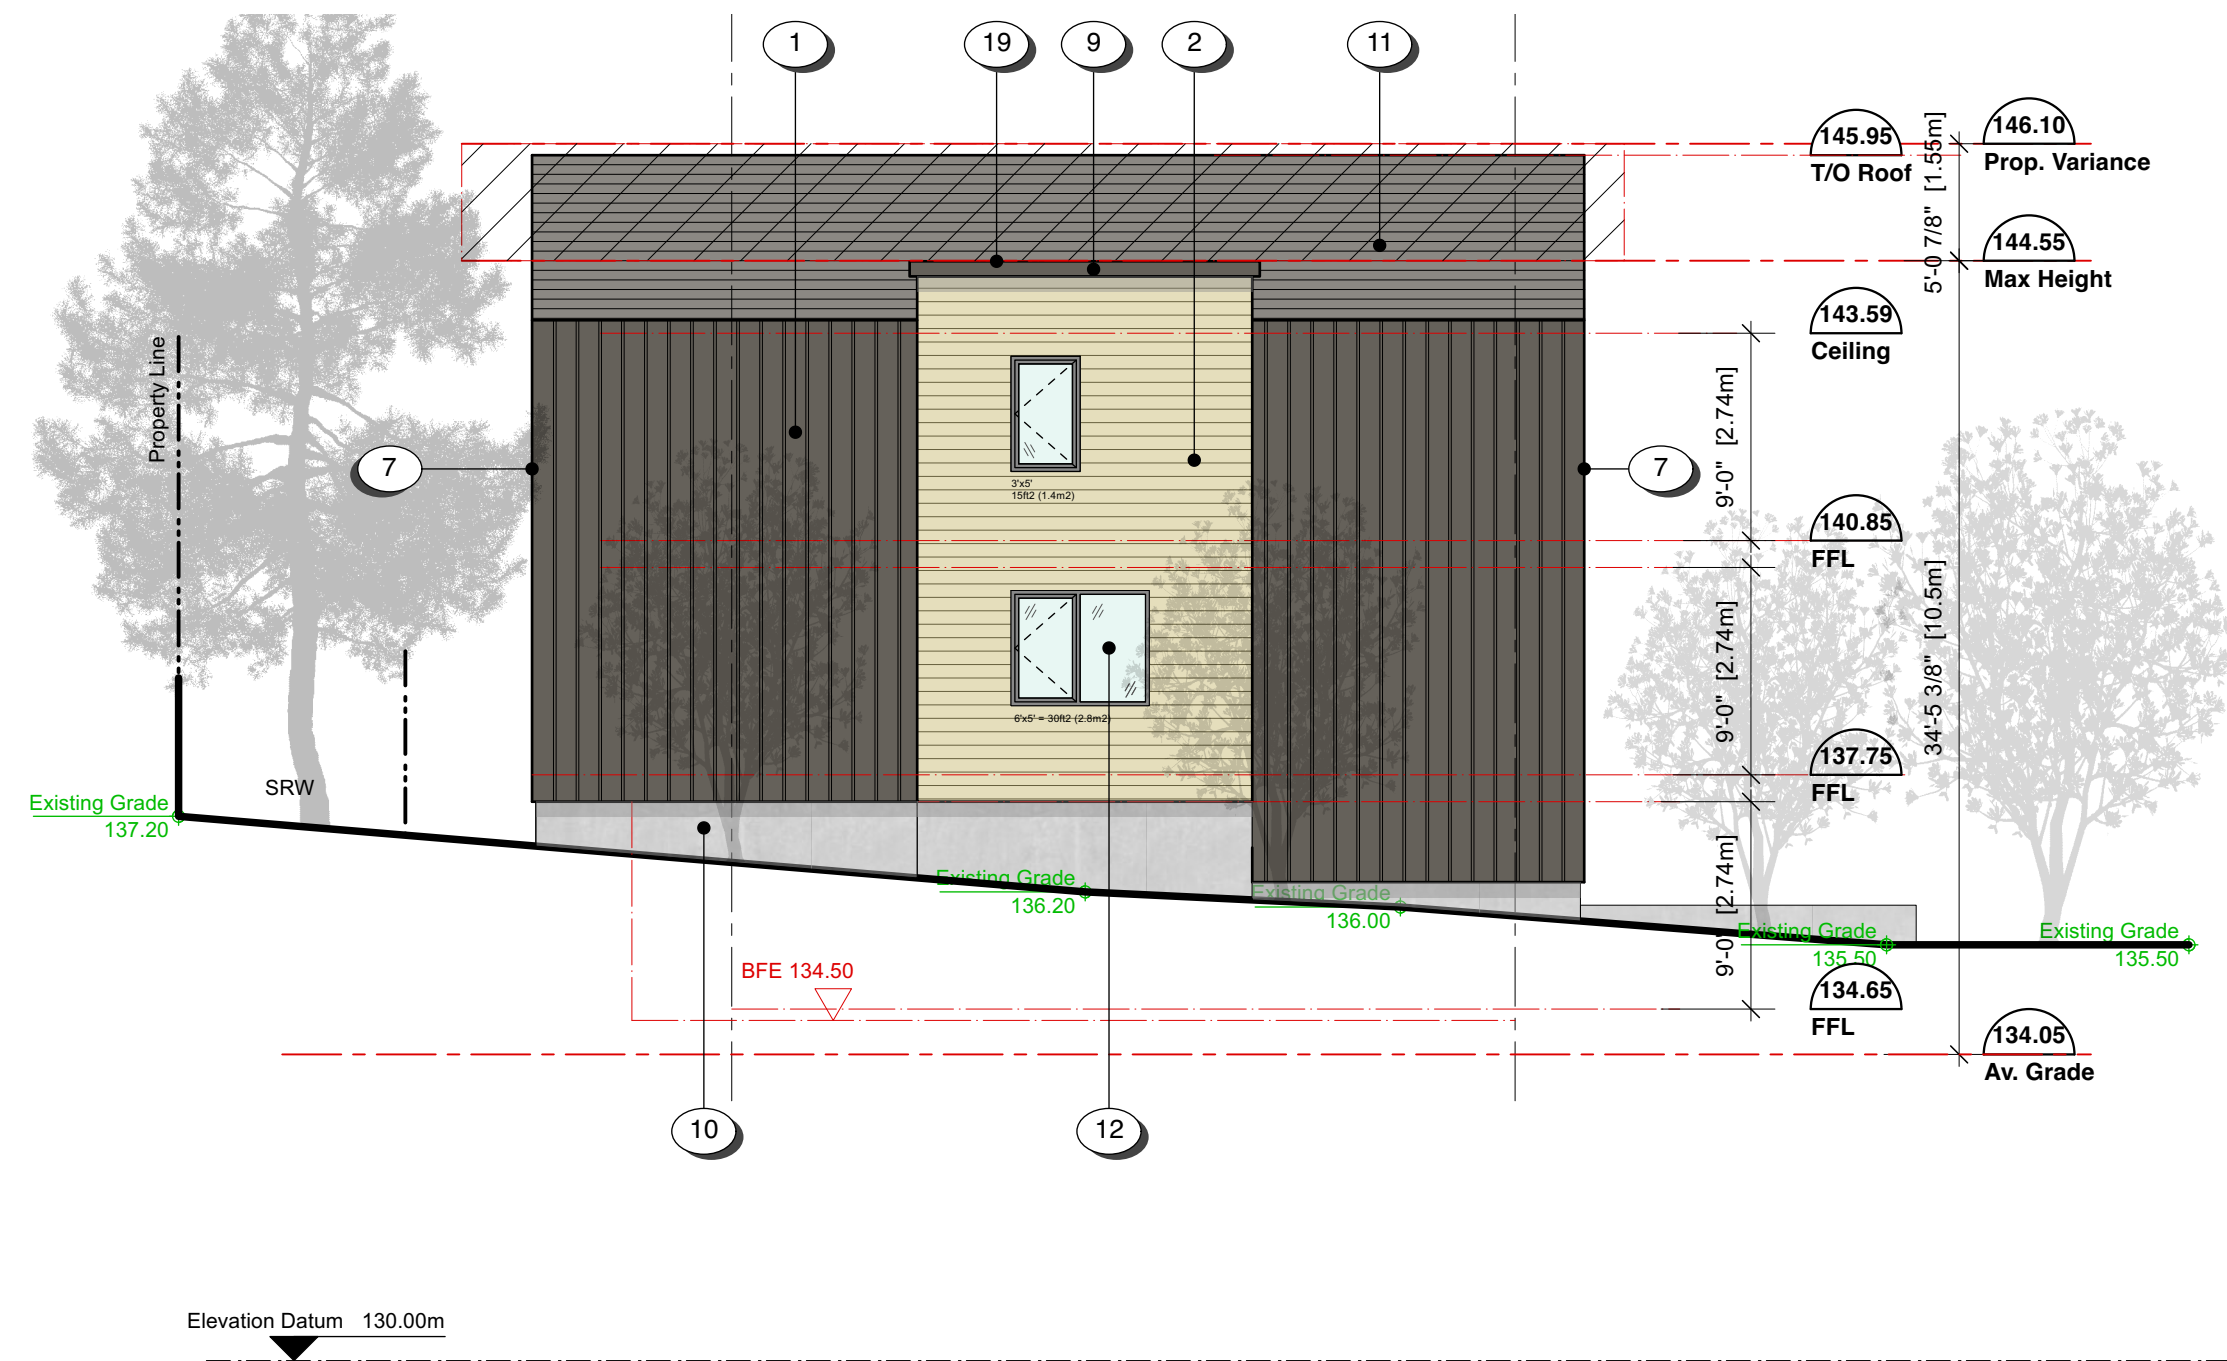

1 SW Elevation (Building 4A)
Scale: 1:100



3 NE Elevation (Building 4E)
Scale: 1:100

0 2500 5000mm
1:100



2 SE Elevation (Building 4)
Scale: 1:100



4 NW Elevation (Building 4)
Scale: 1:100

MATERIALS SCHEDULE


- | | | | |
|----|---|----|--|
| 1 | FIBRE CEMENT BOARD & BATTEN SIDING - COLOUR: 'TIMBER BARK' | 13 | VINYL FRAME SWING DOOR WITH TEMPERED GLASS - COLOUR: 'IRON GREY' |
| 2 | FIBRE CEMENT HORIZONTAL SHIPLAP PLANK SIDING - COLOUR: 'LIGHT WOOD GRAIN' | 14 | 2 PANEL VINYL SLIDING DOOR WITH TEMPERED GLASS - COLOUR: 'IRON GREY' |
| 3 | FIBRE CEMENT HORIZONTAL SHIPLAP PLANK SIDING - COLOUR: 'MONTEREY TAUPE' | 15 | 3 PANEL VINYL SLIDING DOOR WITH TEMPERED GLASS - COLOUR: 'IRON GREY' |
| 4 | FIBRE CEMENT VERTICAL SHIPLAP PLANK SIDING - COLOUR: 'LIGHT WOOD GRAIN' | 16 | 4 PANEL VINYL SLIDING DOOR WITH TEMPERED GLASS - COLOUR: 'IRON GREY' |
| 5 | FIBRE CEMENT PANEL SIDING - COLOUR: 'MONTEREY TAUPE' (FINE SAND FINISH) | 17 | OVERHEAD GARAGE DOOR - COLOUR: 'IRON GREY' |
| 6 | FIBRE CEMENT PANEL SIDING - COLOUR: 'AGED PEWTER' (FINE SAND FINISH) | 18 | CLEAR TEMPERED GLASS GUARDRAILS WITH ALUMINIUM HANDRAIL |
| 7 | FIBRE CEMENT PANEL SIDING / FASCIA BOARD - COLOUR: 'TIMBER BARK' | 19 | TORCHED MEMBRANE LOW SLOPED / FLAT ROOF - COLOUR: 'IRON GREY' |
| 8 | FIBRE CEMENT PANEL SIDING / FASCIA BOARD - COLOUR: 'AGED PEWTER' | 20 | VENTED VINYL SOFFIT - COLOUR: 'TIMBER BARK' |
| 9 | ALUMINIUM CAP & TRIM FLASHING - COLOUR: 'TIMBER BARK' | 21 | FIBRE CEMENT PANEL SIDING - COLOUR: 'MOUNTAIN SAGE' (FINE SAND FINISH) |
| 10 | ARCHITECTURAL CONCRETE | 22 | PAINTED METAL DOOR - COLOUR: 'IRON GREY' |
| 11 | ROOF SHINGLES - COLOUR: 'ANTIQUE SLATE' | 23 | NON-SLIP VINYL DECK MEMBRANE - COLOUR: 'LIGHT GREY' |
| 12 | VINYL FRAME WINDOW - COLOUR: 'IRON GREY' | 24 | NON-SLIP PAVE |

3397 Tunnah Road
Issued for Development Permit

Nanaimo BC
4 June 2026

Unit Type 2 (Building 4) Elevations


A304

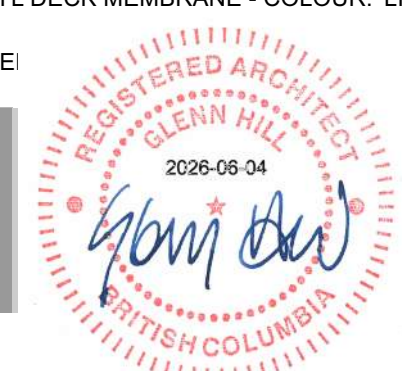

IHKarchitects



RECEIVED
DP1392
2026-JUN-16
Current Planning

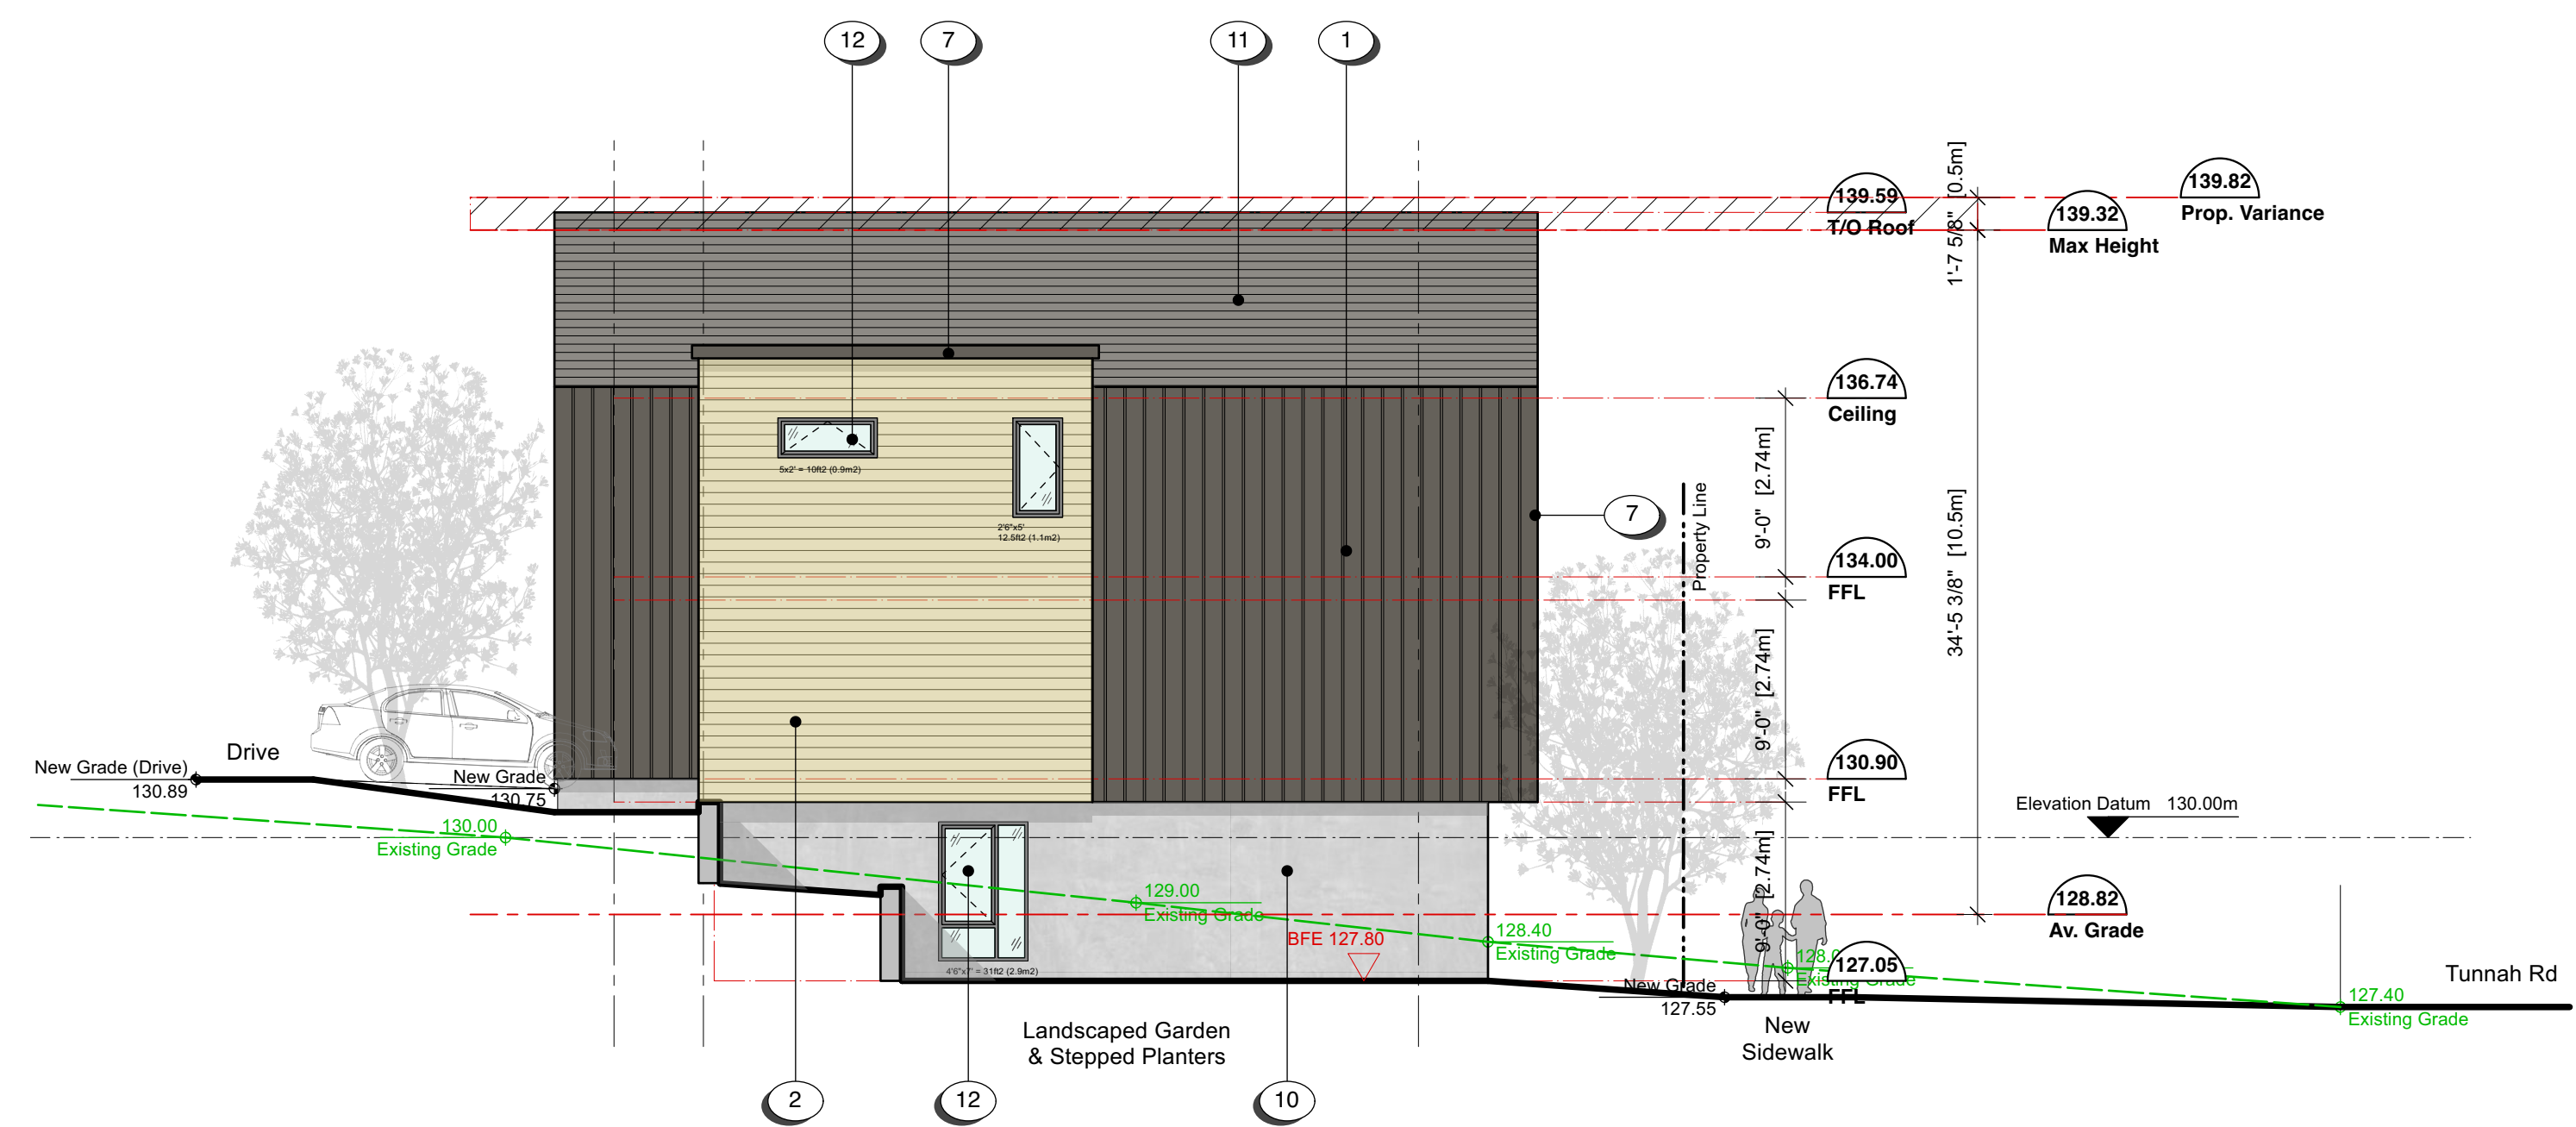

MATERIALS SCHEDULE

- | | |
|---|---|
| 1 FIBRE CEMENT BOARD & BATTEN SIDING - COLOUR: 'TIMBER BARK' | 13 VINYL FRAME SWING DOOR WITH TEMPERED GLASS - COLOUR: 'IRON GREY' |
| 2 FIBRE CEMENT HORIZONTAL SHIPLAP PLANK SIDING - COLOUR: 'LIGHT WOOD GRAIN' | 14 2 PANEL VINYL SLIDING DOOR WITH TEMPERED GLASS - COLOUR: 'IRON GREY' |
| 3 FIBRE CEMENT HORIZONTAL SHIPLAP PLANK SIDING - COLOUR: 'MONTEREY TAUPE' | 15 3 PANEL VINYL SLIDING DOOR WITH TEMPERED GLASS - COLOUR: 'IRON GREY' |
| 4 FIBRE CEMENT VERTICAL SHIPLAP PLANK SIDING - COLOUR: 'LIGHT WOOD GRAIN' | 16 4 PANEL VINYL SLIDING DOOR WITH TEMPERED GLASS - COLOUR: 'IRON GREY' |
| 5 FIBRE CEMENT PANEL SIDING - COLOUR: 'MONTEREY TAUPE' (FINE SAND FINISH) | 17 OVERHEAD GARAGE DOOR - COLOUR: 'IRON GREY' |
| 6 FIBRE CEMENT PANEL SIDING - COLOUR: 'AGED PEWTER' (FINE SAND FINISH) | 18 CLEAR TEMPERED GLASS GUARDRAILS WITH ALUMINIUM HANDRAIL |
| 7 FIBRE CEMENT PANEL SIDING / FASCIA BOARD - COLOUR: 'TIMBER BARK' | 19 TORCHED MEMBRANE LOW SLOPED / FLAT ROOF - COLOUR: 'IRON GREY' |
| 8 FIBRE CEMENT PANEL SIDING / FASCIA BOARD - COLOUR: 'AGED PEWTER' | 20 VENTED VINYL SOFFIT - COLOUR: 'TIMBER BARK' |
| 9 ALUMINIUM CAP & TRIM FLASHING - COLOUR: 'TIMBER BARK' | 21 FIBRE CEMENT PANEL SIDING - COLOUR: 'MOUNTAIN SAGE' (FINE SAND FINISH) |
| 10 ARCHITECTURAL CONCRETE | 22 PAINTED METAL DOOR - COLOUR: 'IRON GREY' |
| 11 ROOF SHINGLES - COLOUR: 'ANTIQUE SLATE' | 23 NON-SLIP VINYL DECK MEMBRANE - COLOUR: 'LIGHT GREY' |
| 12 VINYL FRAME WINDOW - COLOUR: 'IRON GREY' | 24 NON-SLIP PAVED DECK - COLOUR: 'NATURAL STONE' |

0 2500 5000mm
1:100

Nanaimo BC
4 June 2026



3397 Tunnah Road
Issued for Development Permit

Unit Type 3 (Building 5) Elevations

A305



RECEIVED
DP1392
2026-JUN-16
Current Planning

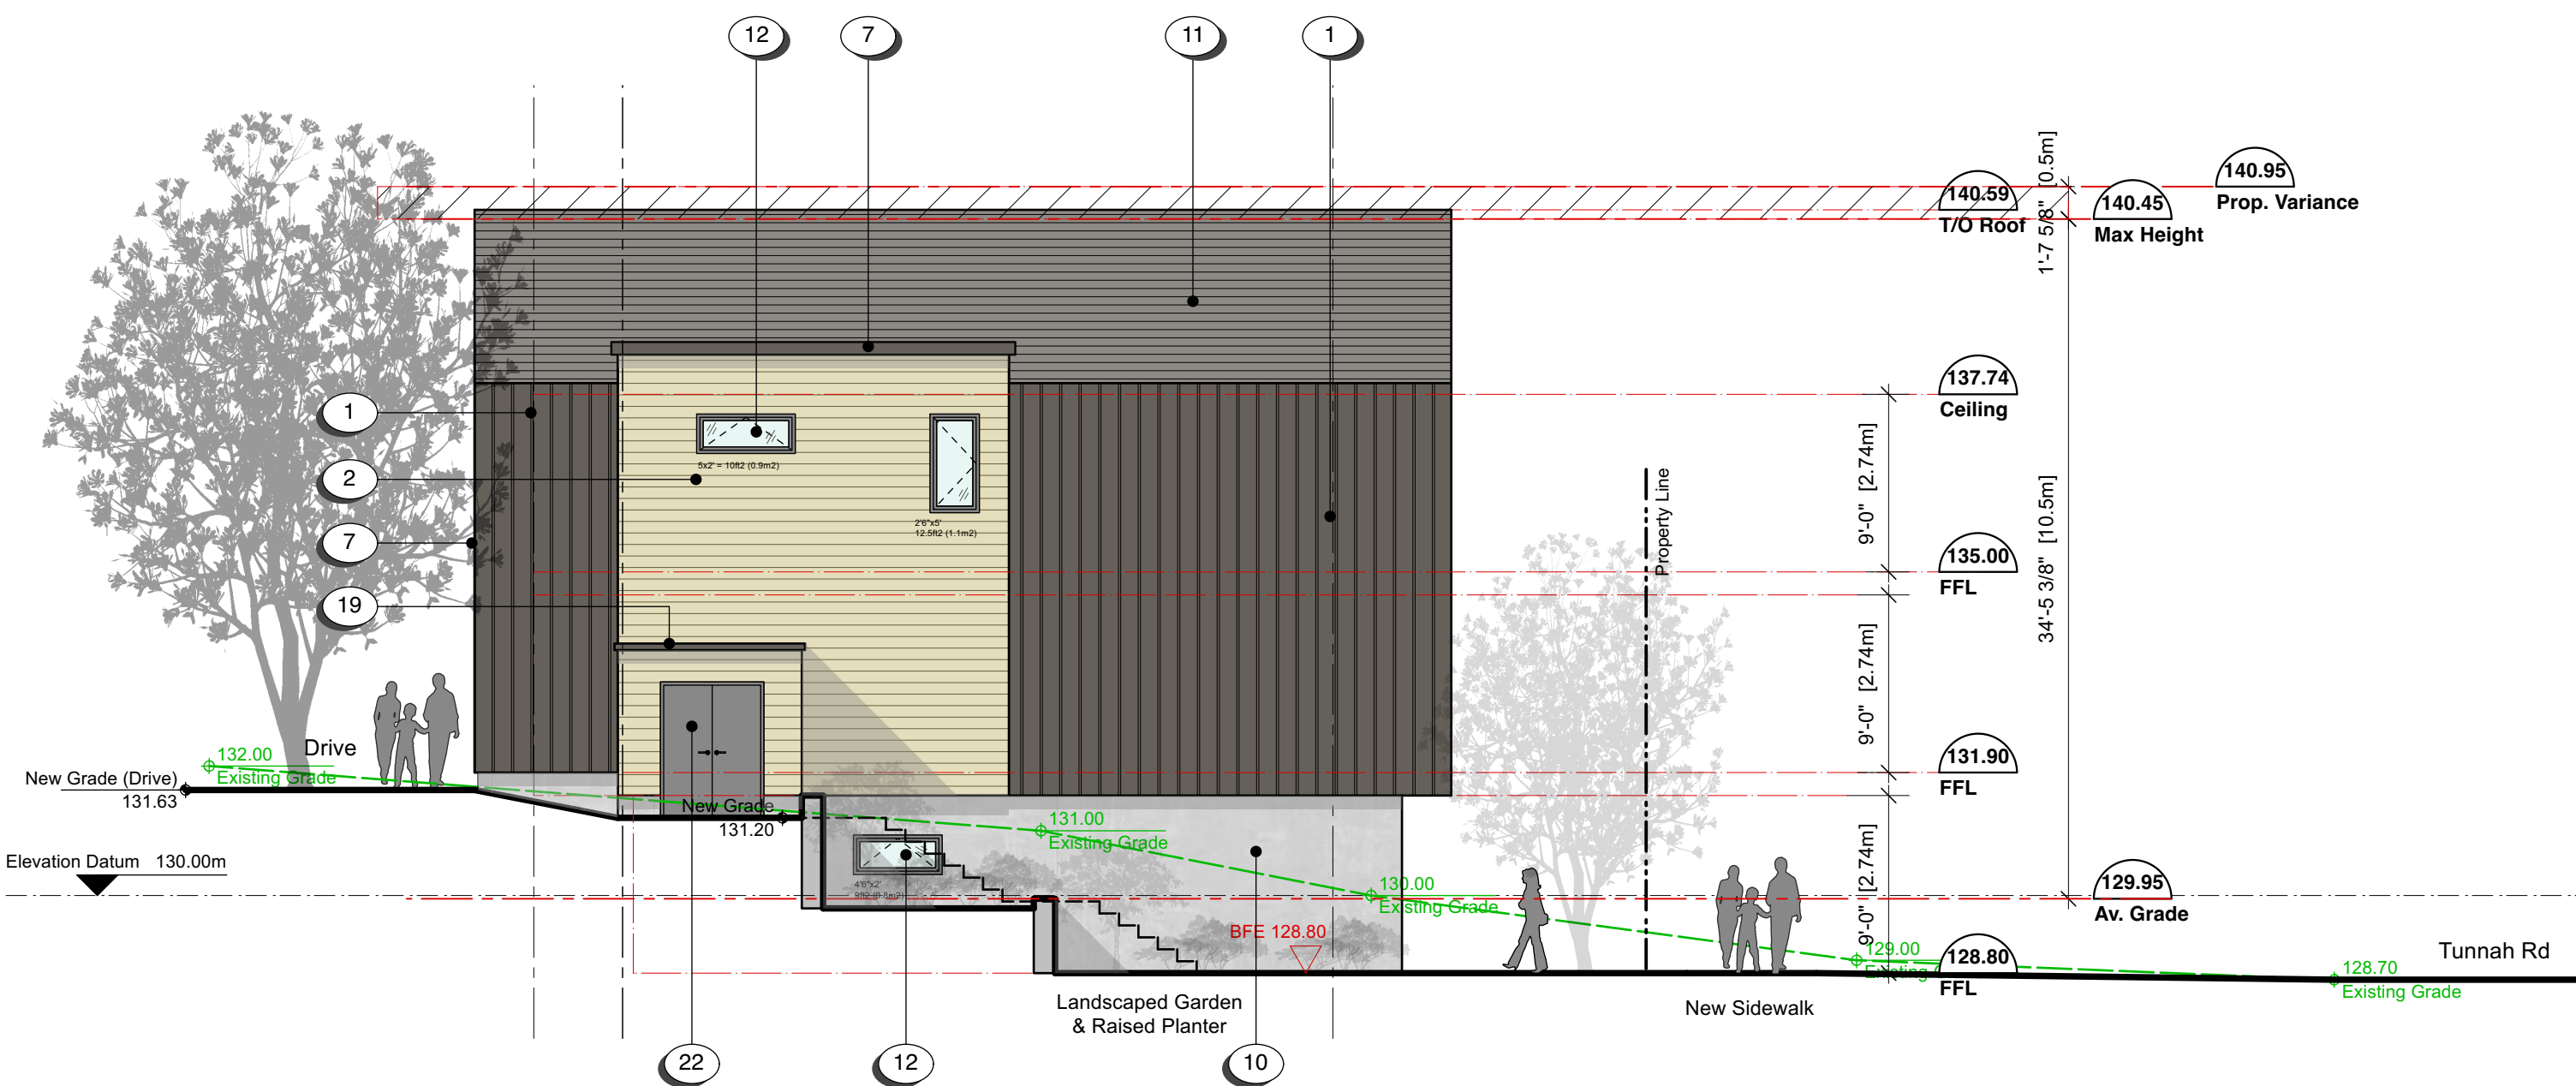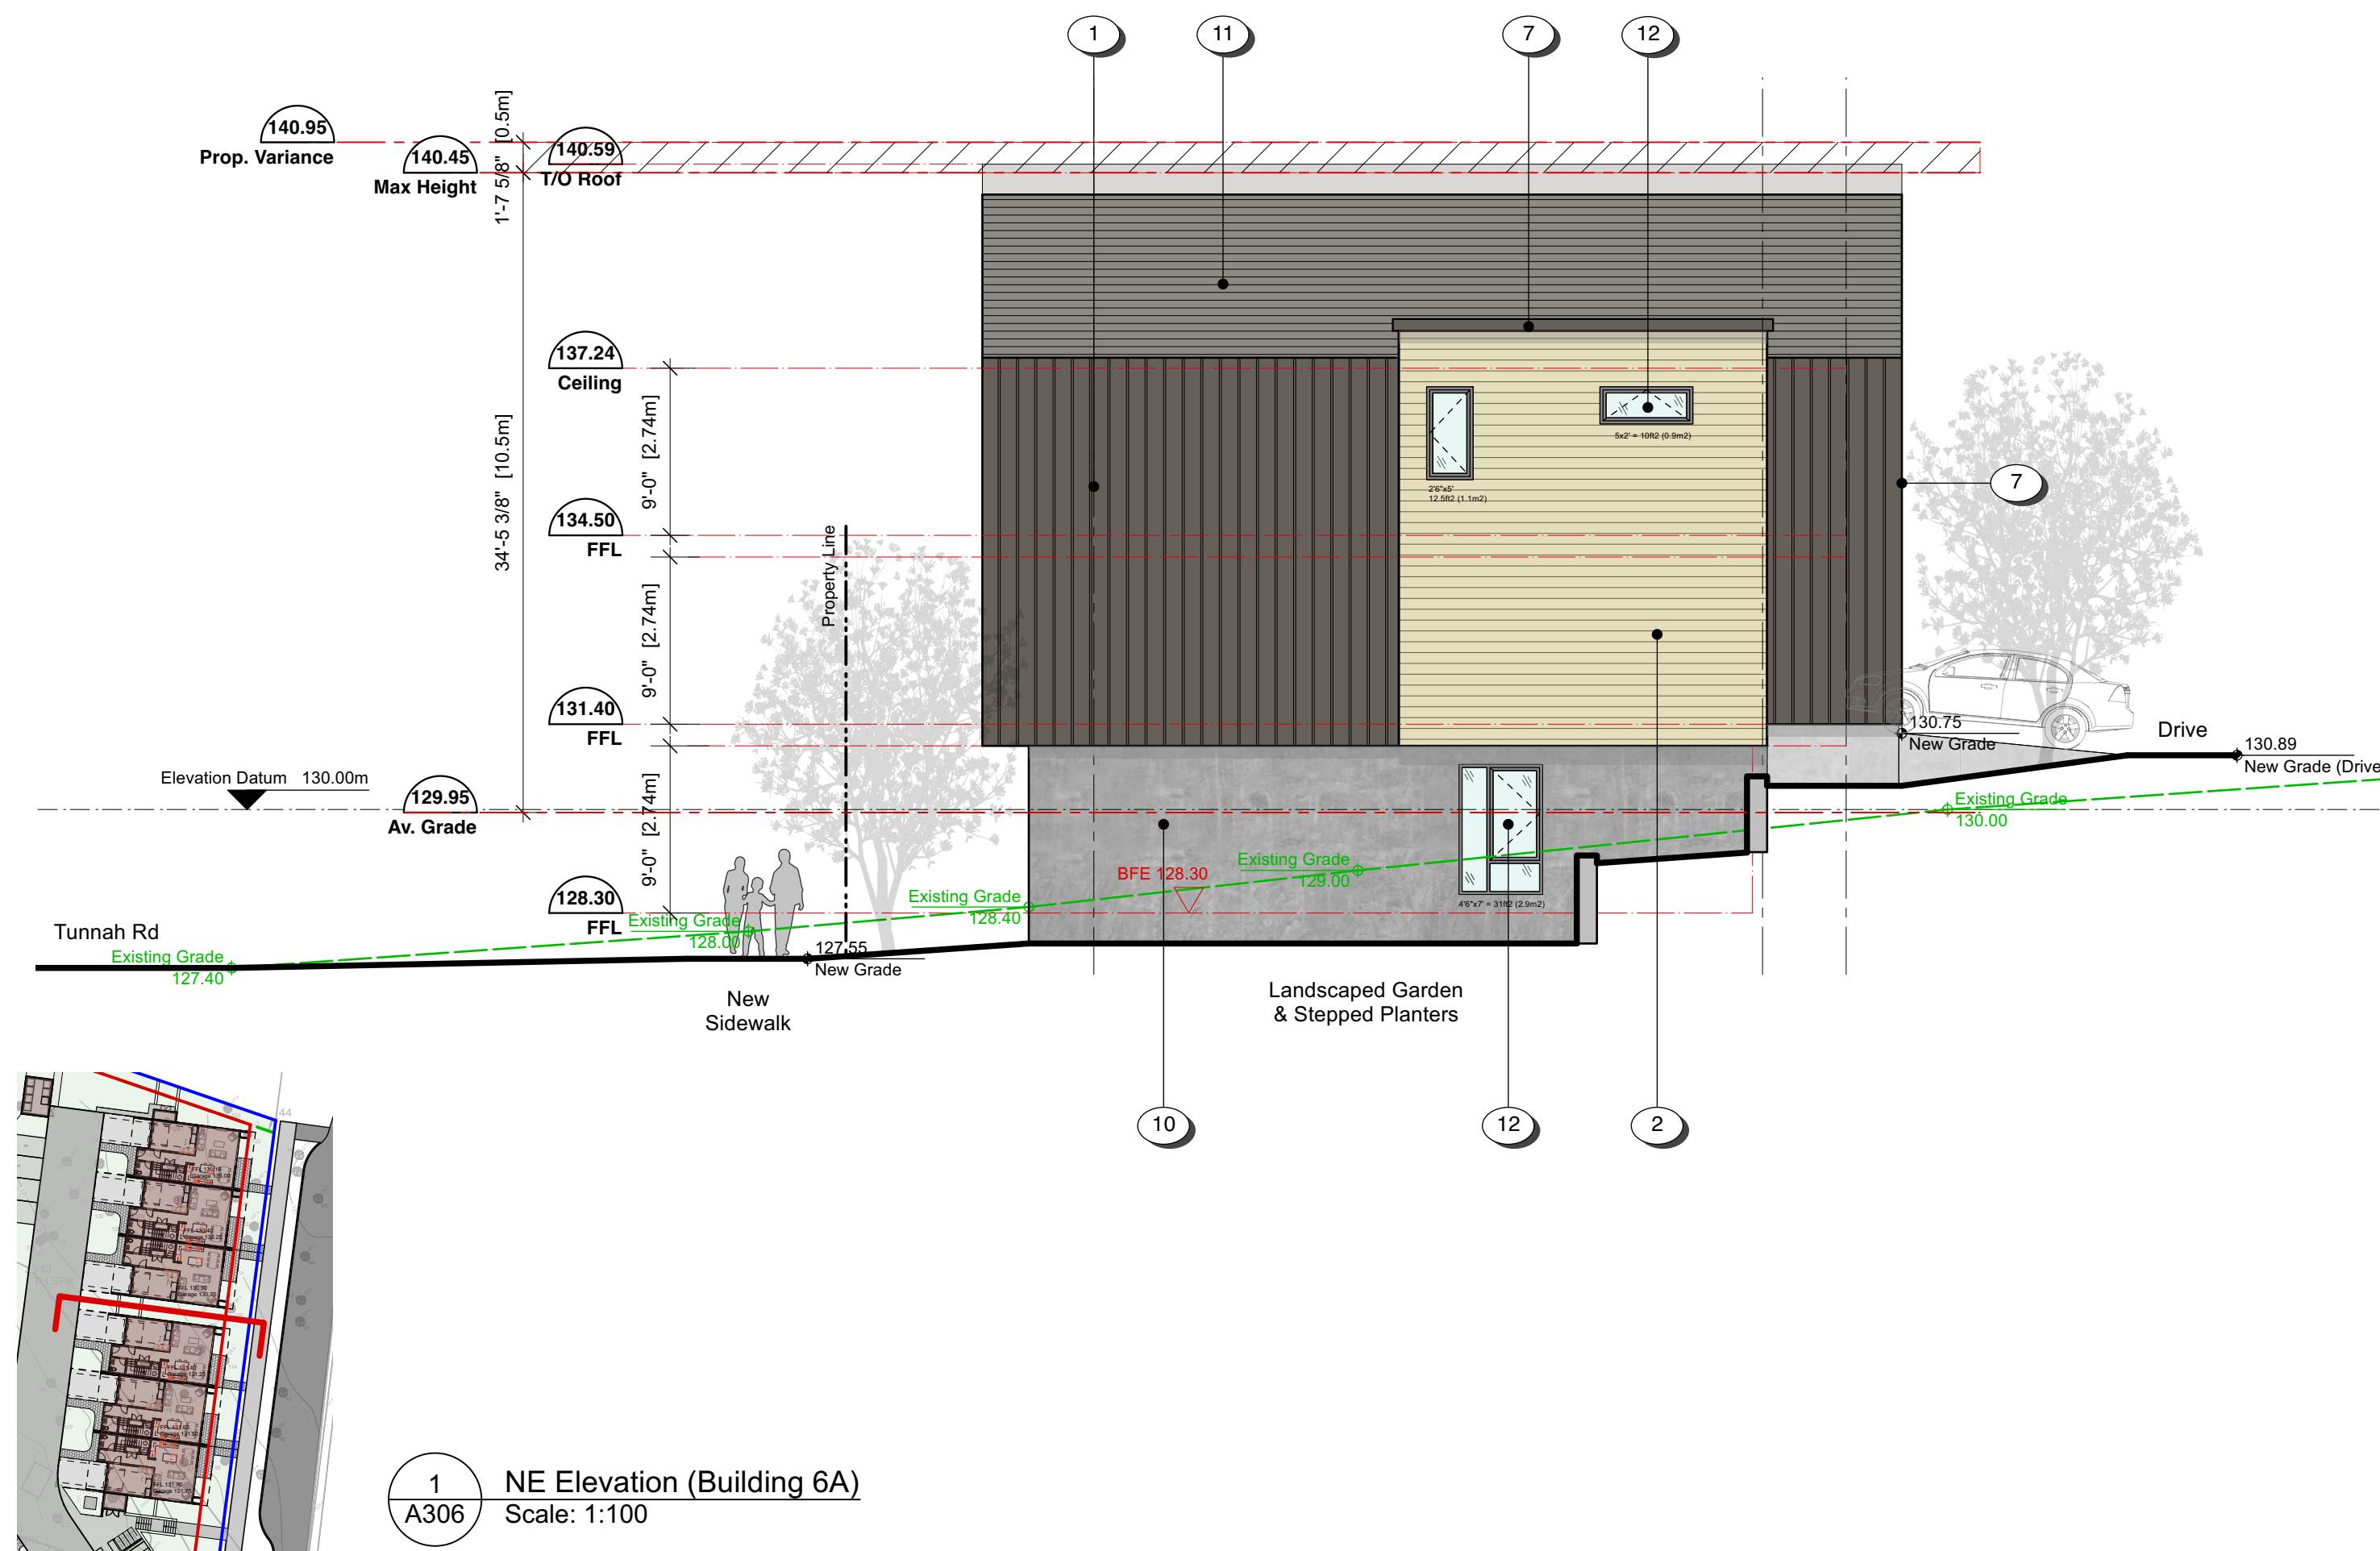

MATERIALS SCHEDULE

- | | |
|---|---|
| 1 FIBRE CEMENT BOARD & BATTEN SIDING - COLOUR: 'TIMBER BARK' | 13 VINYL FRAME SWING DOOR WITH TEMPERED GLASS - COLOUR: 'IRON GREY' |
| 2 FIBRE CEMENT HORIZONTAL SHIPLAP PLANK SIDING - COLOUR: 'LIGHT WOOD GRAIN' | 14 2 PANEL VINYL SLIDING DOOR WITH TEMPERED GLASS - COLOUR: 'IRON GREY' |
| 3 FIBRE CEMENT HORIZONTAL SHIPLAP PLANK SIDING - COLOUR: 'MONTEREY TAUPE' | 15 3 PANEL VINYL SLIDING DOOR WITH TEMPERED GLASS - COLOUR: 'IRON GREY' |
| 4 FIBRE CEMENT VERTICAL SHIPLAP PLANK SIDING - COLOUR: 'LIGHT WOOD GRAIN' | 16 4 PANEL VINYL SLIDING DOOR WITH TEMPERED GLASS - COLOUR: 'IRON GREY' |
| 5 FIBRE CEMENT PANEL SIDING - COLOUR: 'MONTEREY TAUPE' (FINE SAND FINISH) | 17 OVERHEAD GARAGE DOOR - COLOUR: 'IRON GREY' |
| 6 FIBRE CEMENT PANEL SIDING - COLOUR: 'AGED PEWTER' (FINE SAND FINISH) | 18 CLEAR TEMPERED GLASS GUARDRAILS WITH ALUMINIUM HANDRAIL |
| 7 FIBRE CEMENT PANEL SIDING / FASCIA BOARD - COLOUR: 'TIMBER BARK' | 19 TORCHED MEMBRANE LOW SLOPED / FLAT ROOF - COLOUR: 'IRON GREY' |
| 8 FIBRE CEMENT PANEL SIDING / FASCIA BOARD - COLOUR: 'AGED PEWTER' | 20 VENTED VINYL SOFFIT - COLOUR: 'TIMBER BARK' |
| 9 ALUMINIUM CAP & TRIM FLASHING - COLOUR: 'TIMBER BARK' | 21 FIBRE CEMENT PANEL SIDING - COLOUR: 'MOUNTAIN SAGE' (FINE SAND FINISH) |
| 10 ARCHITECTURAL CONCRETE | 22 PAINTED METAL DOOR - COLOUR: 'IRON GREY' |
| 11 ROOF SHINGLES - COLOUR: 'ANTIQUE SLATE' | 23 NON-SLIP VINYL DECK MEMBRANE - COLOUR: 'LIGHT GREY' |
| 12 VINYL FRAME WINDOW - COLOUR: 'IRON GREY' | 24 NON-SLIP PAVED DECK - COLOUR: 'NATURAL STONE' |

0 2500 5000mm
1:100

Nanaimo BC
4 June 2026

3397 Tunnah Road
Issued for Development Permit

Unit Type 3 (Building 6) Elevations



A306



IHKarchitects



RECEIVED
DP1392
2026-JUN-16
Current Planning

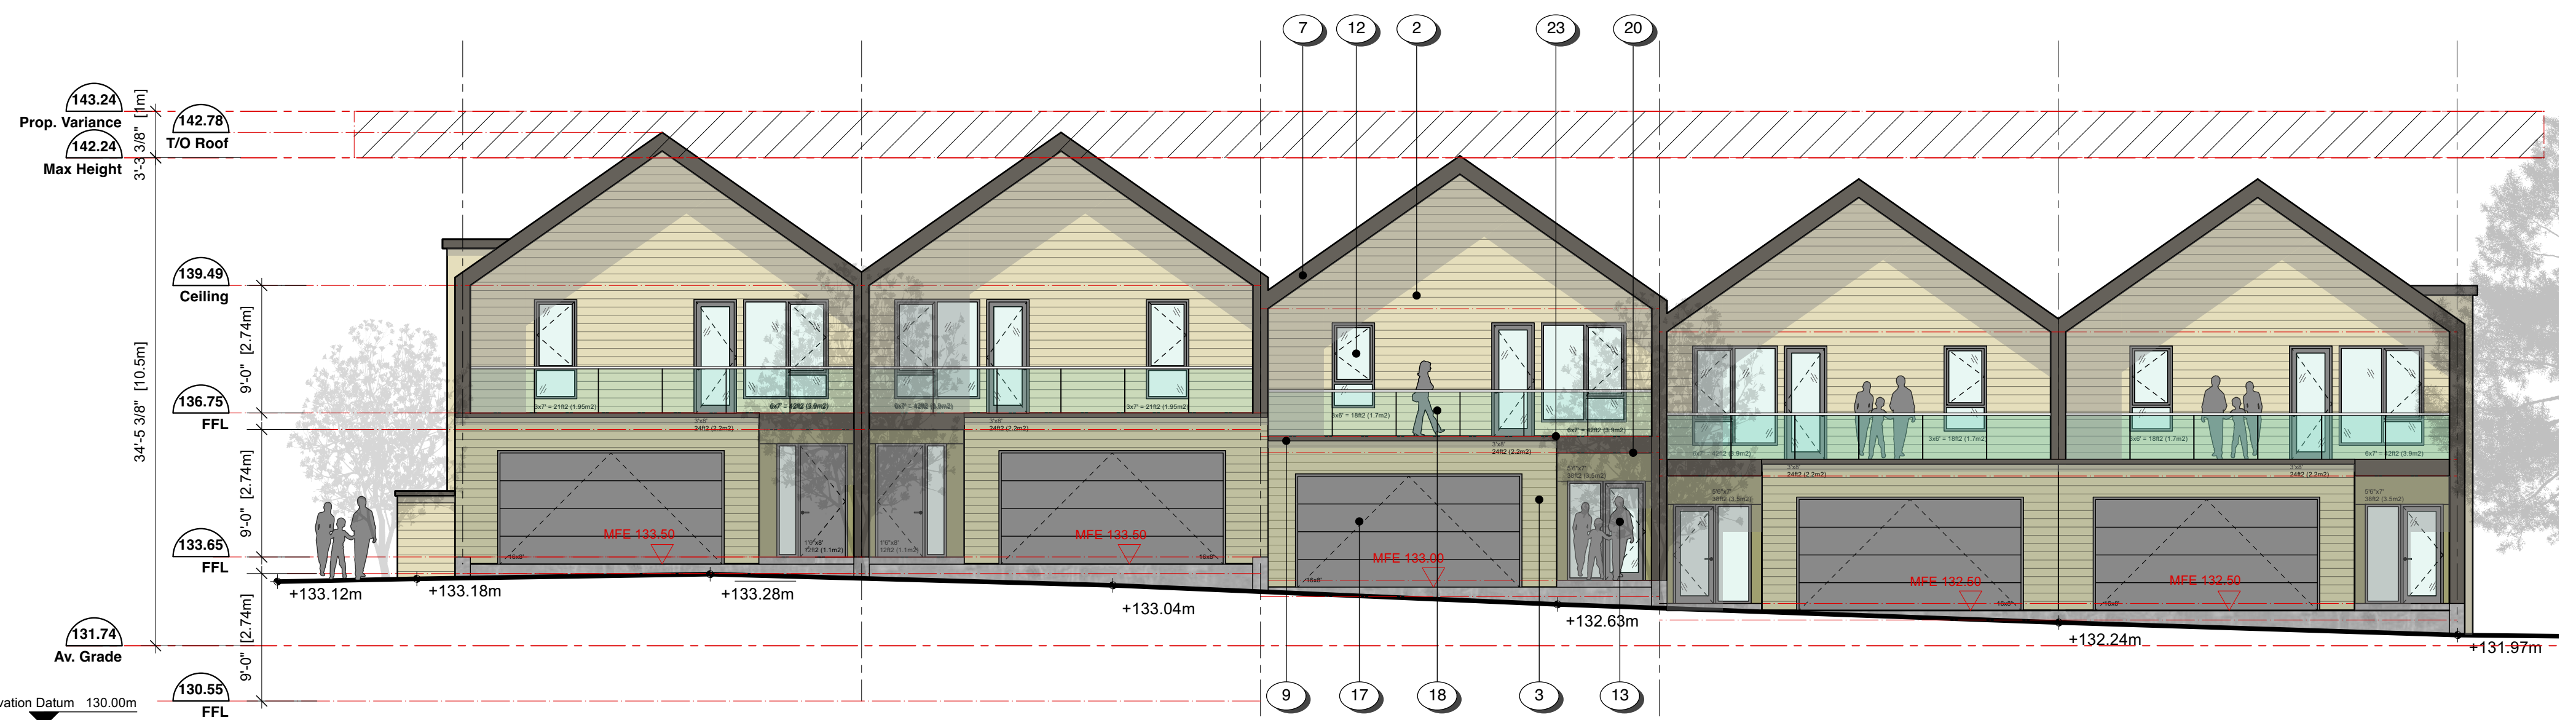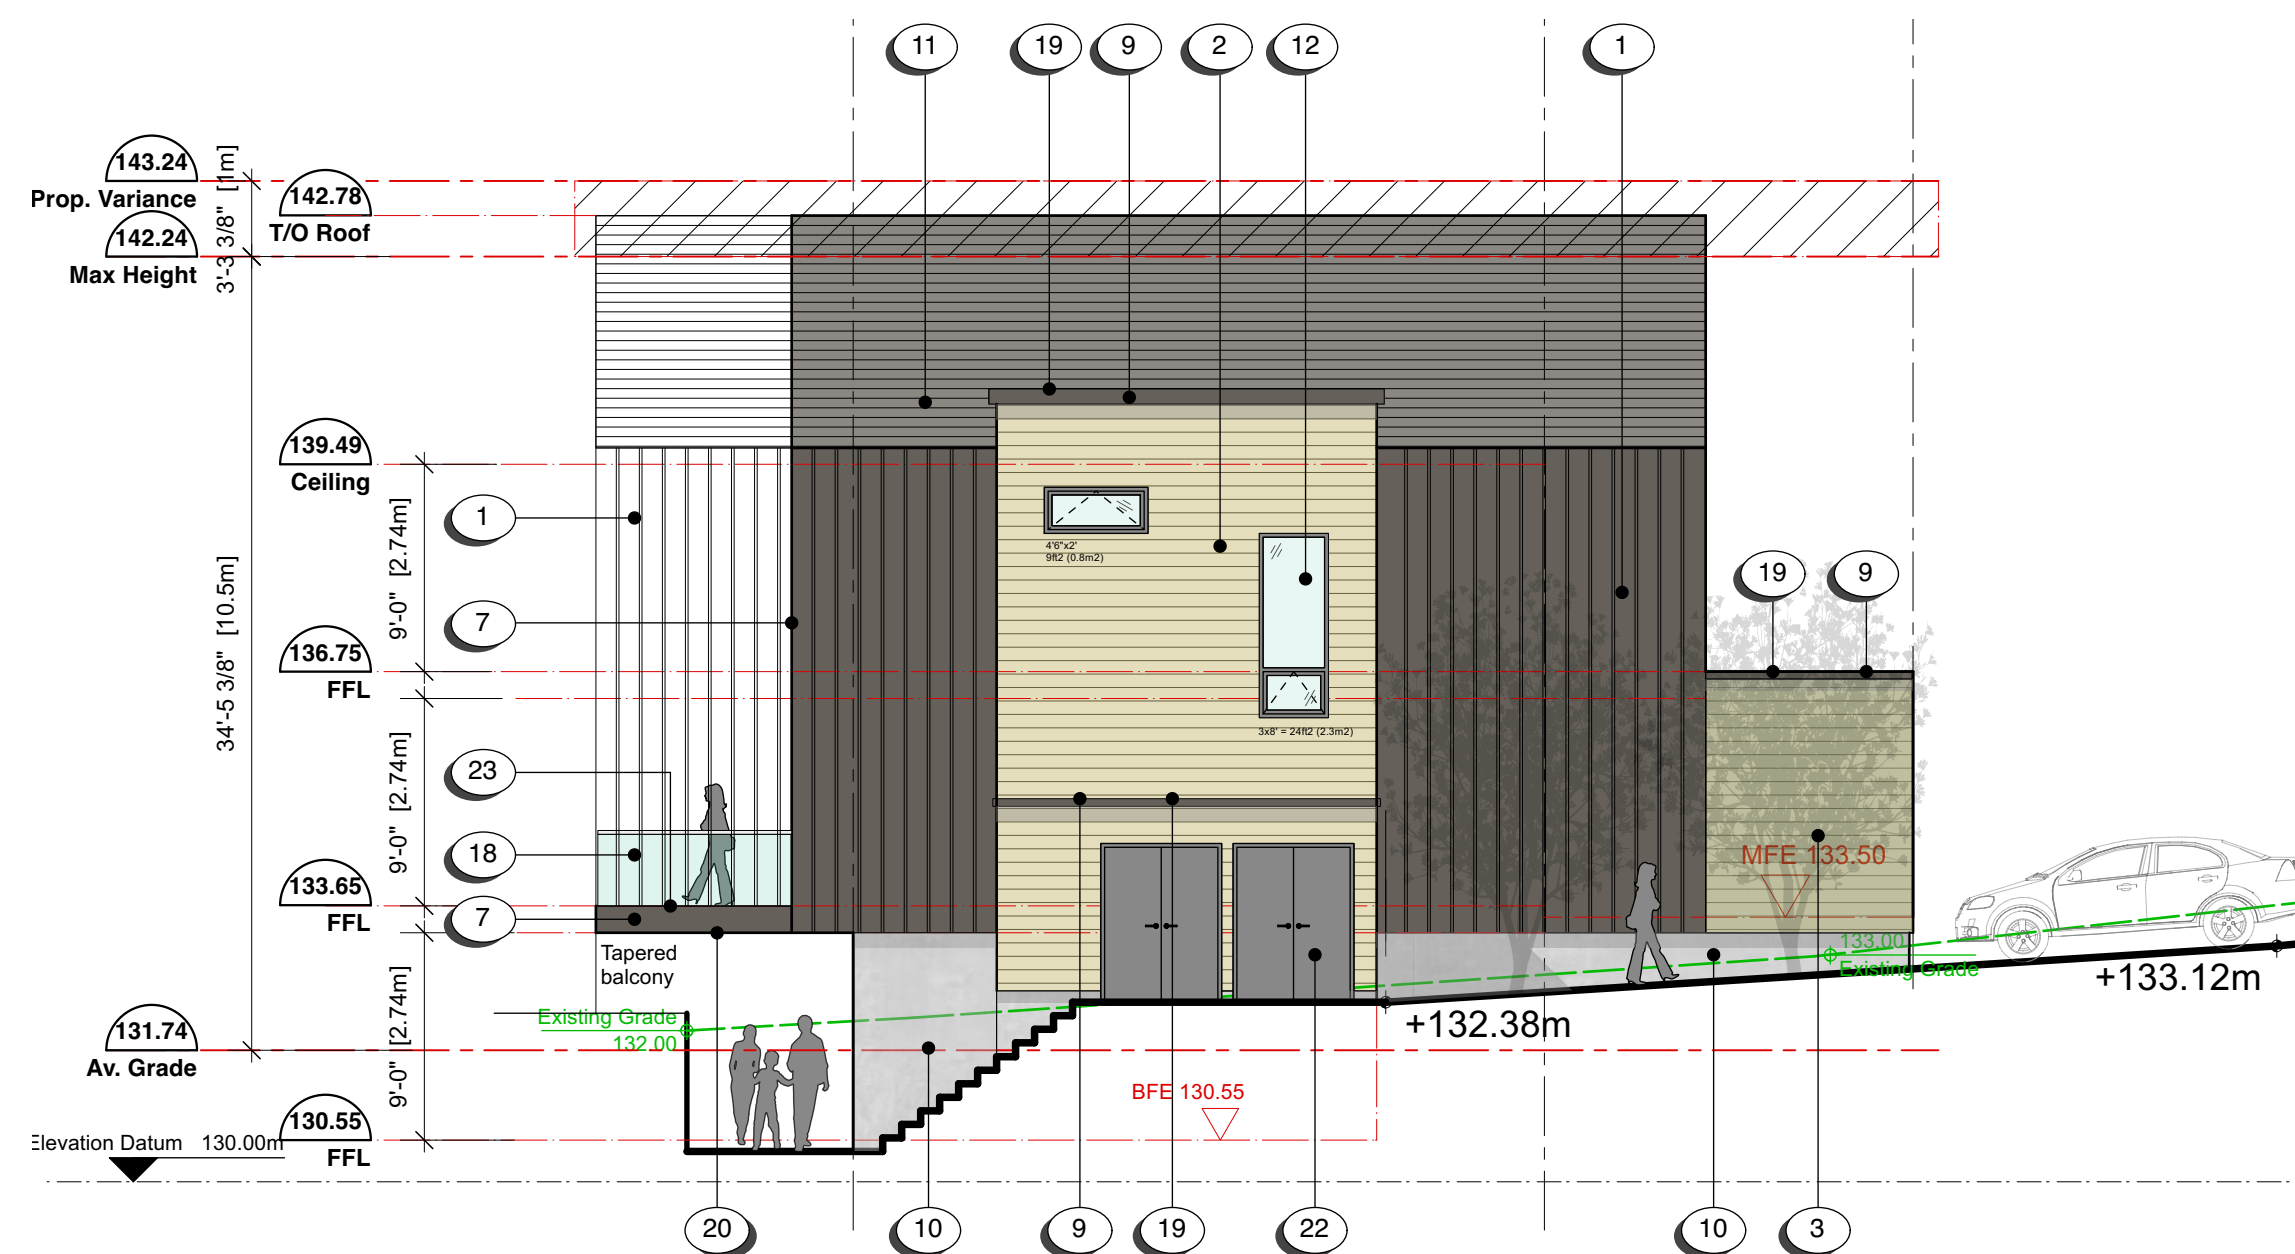

MATERIALS SCHEDULE

- | | |
|---|---|
| 1 FIBRE CEMENT BOARD & BATTEN SIDING - COLOUR: 'TIMBER BARK' | 13 VINYL FRAME SWING DOOR WITH TEMPERED GLASS - COLOUR: 'IRON GREY' |
| 2 FIBRE CEMENT HORIZONTAL SHIPLAP PLANK SIDING - COLOUR: 'LIGHT WOOD GRAIN' | 14 2 PANEL VINYL SLIDING DOOR WITH TEMPERED GLASS - COLOUR: 'IRON GREY' |
| 3 FIBRE CEMENT HORIZONTAL SHIPLAP PLANK SIDING - COLOUR: 'MONTEREY TAUPE' | 15 3 PANEL VINYL SLIDING DOOR WITH TEMPERED GLASS - COLOUR: 'IRON GREY' |
| 4 FIBRE CEMENT VERTICAL SHIPLAP PLANK SIDING - COLOUR: 'LIGHT WOOD GRAIN' | 16 4 PANEL VINYL SLIDING DOOR WITH TEMPERED GLASS - COLOUR: 'IRON GREY' |
| 5 FIBRE CEMENT PANEL SIDING - COLOUR: 'MONTEREY TAUPE' (FINE SAND FINISH) | 17 OVERHEAD GARAGE DOOR - COLOUR: 'IRON GREY' |
| 6 FIBRE CEMENT PANEL SIDING - COLOUR: 'AGED PEWTER' (FINE SAND FINISH) | 18 CLEAR TEMPERED GLASS GUARDRAILS WITH ALUMINIUM HANDRAIL |
| 7 FIBRE CEMENT PANEL SIDING / FASCIA BOARD - COLOUR: 'TIMBER BARK' | 19 TORCHED MEMBRANE LOW SLOPED / FLAT ROOF - COLOUR: 'IRON GREY' |
| 8 FIBRE CEMENT PANEL SIDING / FASCIA BOARD - COLOUR: 'AGED PEWTER' | 20 VENTED VINYL SOFFIT - COLOUR: 'TIMBER BARK' |
| 9 ALUMINIUM CAP & TRIM FLASHING - COLOUR: 'TIMBER BARK' | 21 FIBRE CEMENT PANEL SIDING - COLOUR: 'MOUNTAIN SAGE' (FINE SAND FINISH) |
| 10 ARCHITECTURAL CONCRETE | 22 PAINTED METAL DOOR - COLOUR: 'IRON GREY' |
| 11 ROOF SHINGLES - COLOUR: 'ANTIQUE SLATE' | 23 NON-SLIP VINYL DECK MEMBRANE - COLOUR: 'LIGHT GREY' |
| 12 VINYL FRAME WINDOW - COLOUR: 'IRON GREY' | 24 NON-SLIP - STONE' |

0 2500 5000mm
1:100

Nanaimo BC
4 June 2026

3397 Tunnah Road
Issued for Development Permit

Unit Type 4 (Building 7) Elevations

A307



RECEIVED
DP1392
2026-JUN-16
Current Planning