



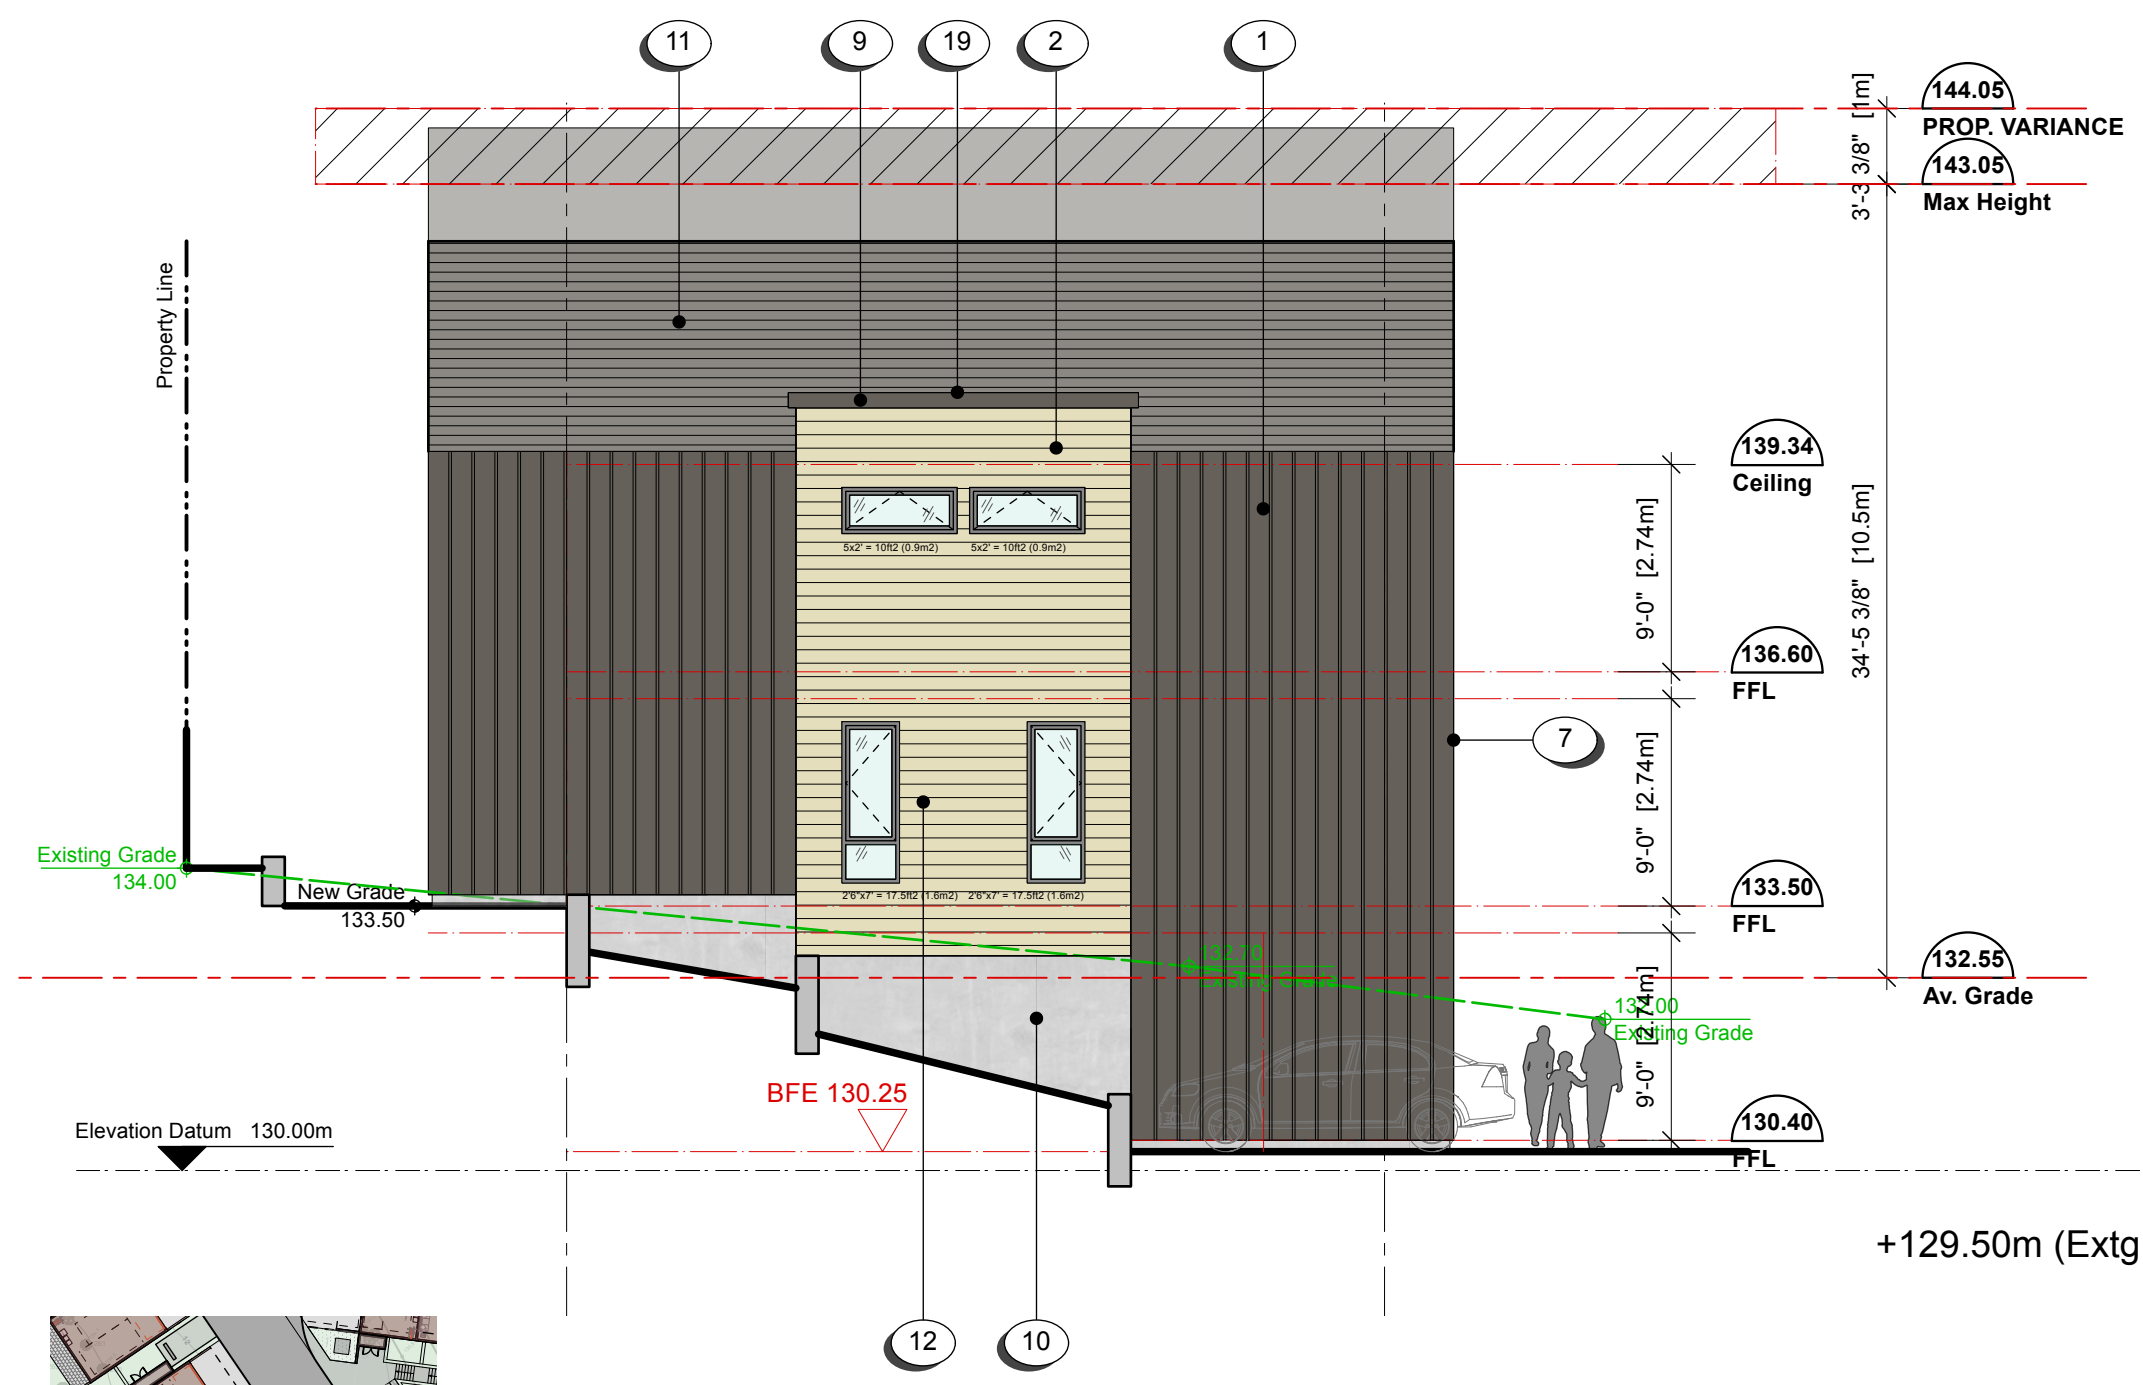

1 SE Elevation (Building 1A)
Scale: 1:100



2 NE Elevation (Building 1)
Scale: 1:100

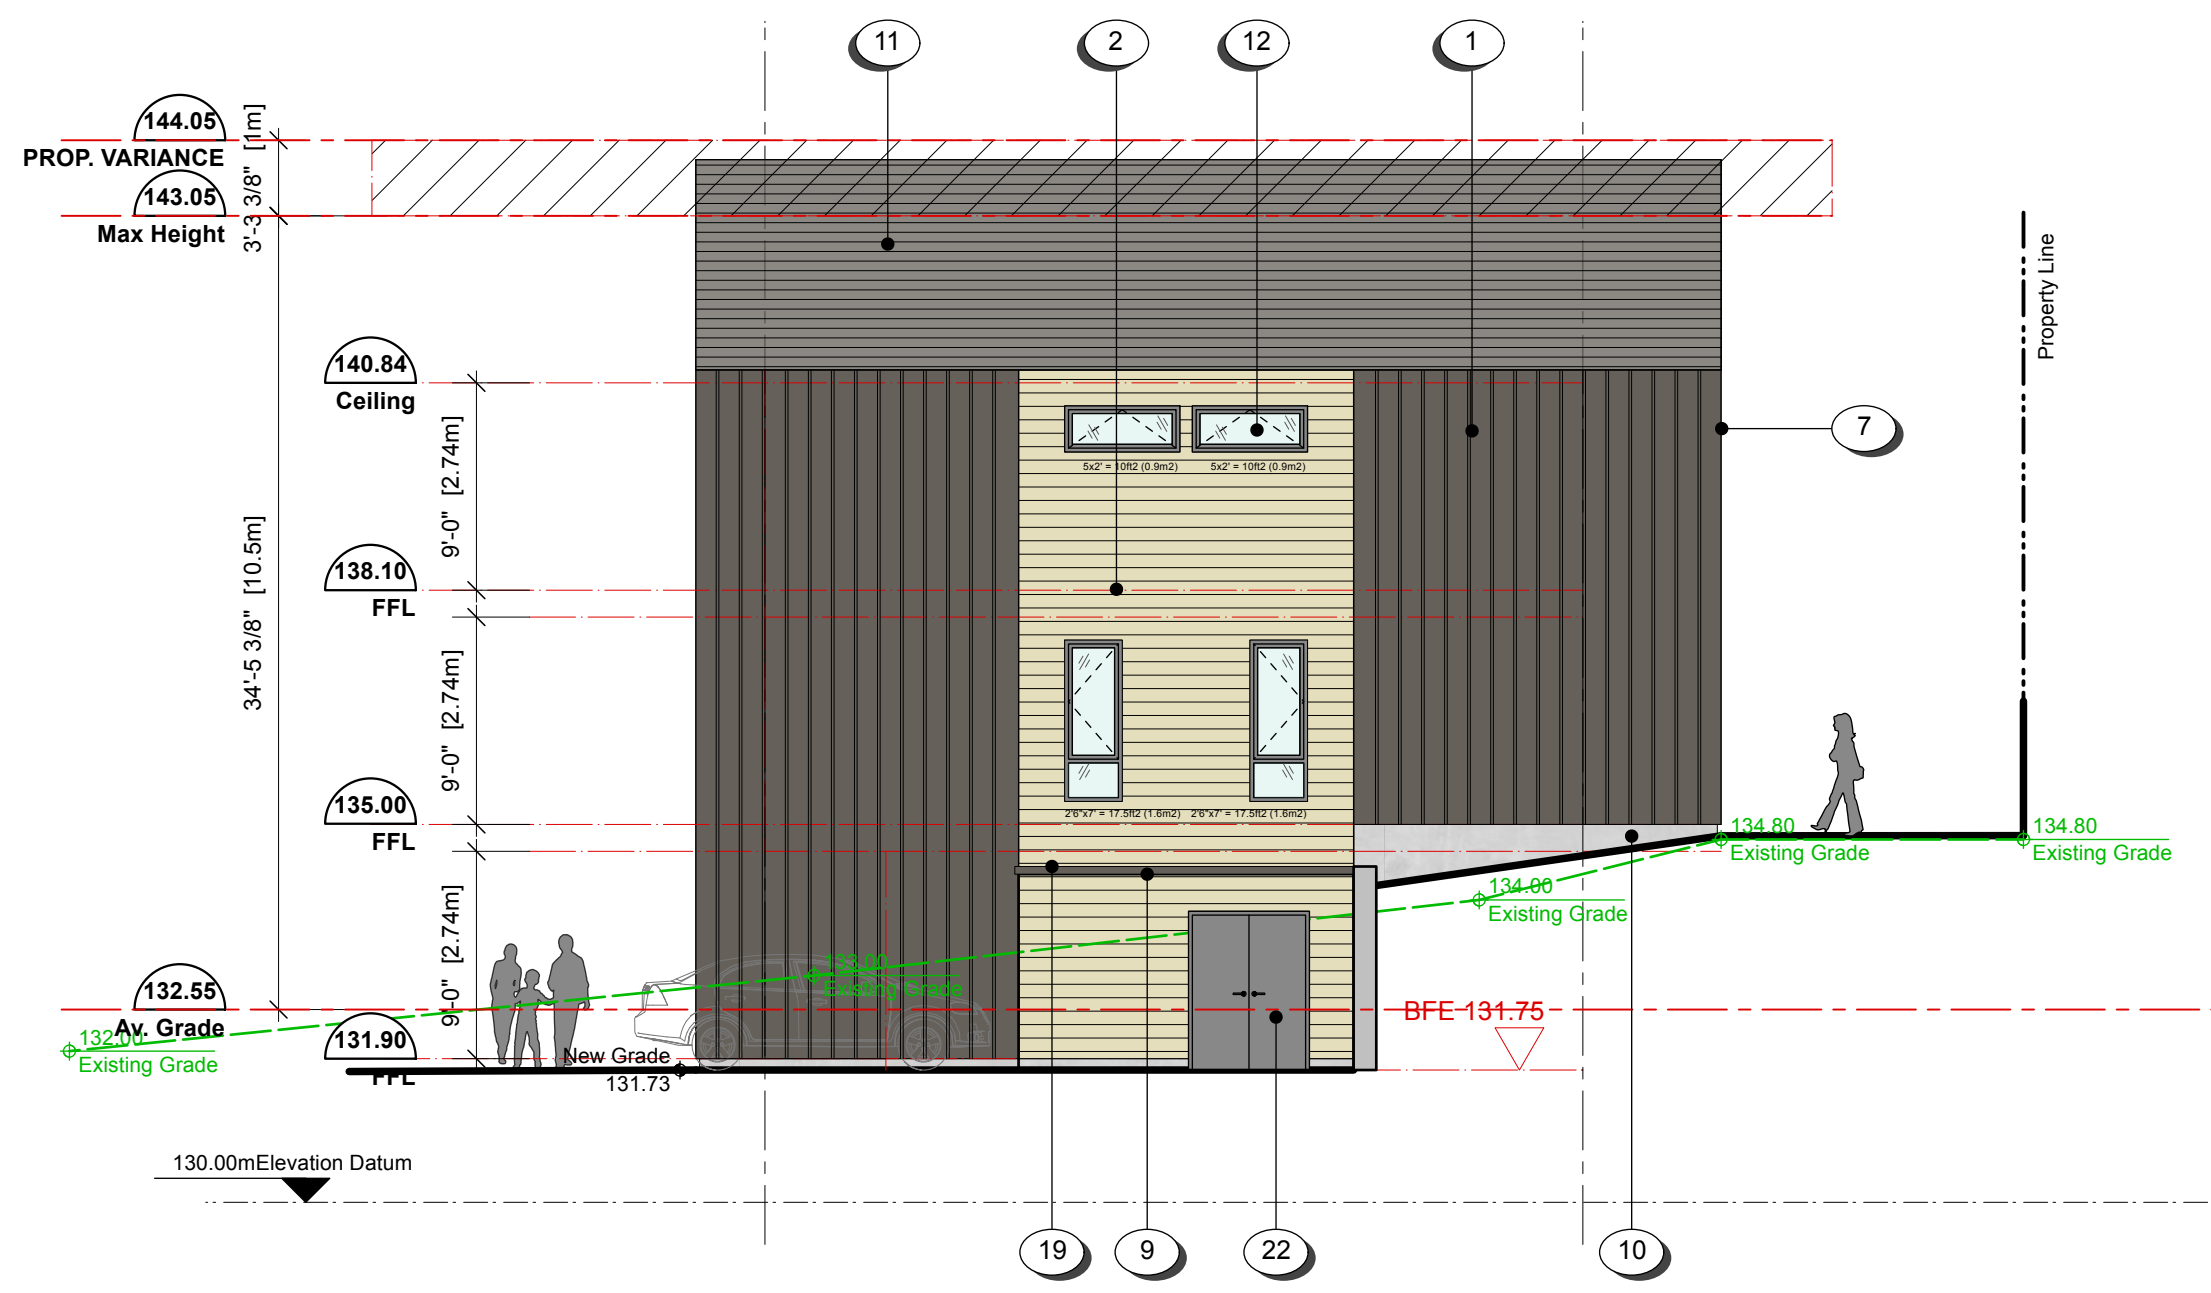

3 NW Elevation (Building 1D)
Scale: 1:100



4 SW Elevation (Building 1)
Scale: 1:100

MATERIALS SCHEDULE

- | | |
|---|---|
| 1 FIBRE CEMENT BOARD & BATTEN SIDING - COLOUR: 'TIMBER BARK' | 13 VINYL FRAME SWING DOOR WITH TEMPERED GLASS - COLOUR: 'IRON GREY' |
| 2 FIBRE CEMENT HORIZONTAL SHIPLAP PLANK SIDING - COLOUR: 'LIGHT WOOD GRAIN' | 14 2 PANEL VINYL SLIDING DOOR WITH TEMPERED GLASS - COLOUR: 'IRON GREY' |
| 3 FIBRE CEMENT HORIZONTAL SHIPLAP PLANK SIDING - COLOUR: 'MONTEREY TAUPE' | 15 3 PANEL VINYL SLIDING DOOR WITH TEMPERED GLASS - COLOUR: 'IRON GREY' |
| 4 FIBRE CEMENT VERTICAL SHIPLAP PLANK SIDING - COLOUR: 'LIGHT WOOD GRAIN' | 16 4 PANEL VINYL SLIDING DOOR WITH TEMPERED GLASS - COLOUR: 'IRON GREY' |
| 5 FIBRE CEMENT PANEL SIDING - COLOUR: 'MONTEREY TAUPE' (FINE SAND FINISH) | 17 OVERHEAD GARAGE DOOR - COLOUR: 'IRON GREY' |
| 6 FIBRE CEMENT PANEL SIDING - COLOUR: 'AGED PEWTER' (FINE SAND FINISH) | 18 CLEAR TEMPERED GLASS GUARDRAILS WITH ALUMINIUM HANDRAIL |
| 7 FIBRE CEMENT PANEL SIDING / FASCIA BOARD - COLOUR: 'TIMBER BARK' | 19 TORCHED MEMBRANE LOW SLOPED / FLAT ROOF - COLOUR: 'IRON GREY' |
| 8 FIBRE CEMENT PANEL SIDING / FASCIA BOARD - COLOUR: 'AGED PEWTER' | 20 VENTED VINYL SOFFIT - COLOUR: 'TIMBER BARK' |
| 9 ALUMINIUM CAP & TRIM FLASHING - COLOUR: 'TIMBER BARK' | 21 FIBRE CEMENT PANEL SIDING - COLOUR: 'MOUNTAIN SAGE' (FINE SAND FINISH) |
| 10 ARCHITECTURAL CONCRETE | 22 PAINTED METAL DOOR - COLOUR: 'IRON GREY' |
| 11 ROOF SHINGLES - COLOUR: 'ANTIQUE SLATE' | 23 NON-SLIP VINYL DECK MEMBRANE - COLOUR: 'LIGHT GREY' |
| 12 VINYL FRAME WINDOW - COLOUR: 'IRON GREY' | 24 NON-SLIP PAVED DECK - COLOUR: 'NATURAL STONE' |

0 2500 5000mm
1:100


3397 Tunnah Road
Issued for Development Permit

RECEIVED
DP1392
2025-JUL-16
Current Planning

Unit Type 1 (Building 1) Elevations

A301


dHKarchitects dHka

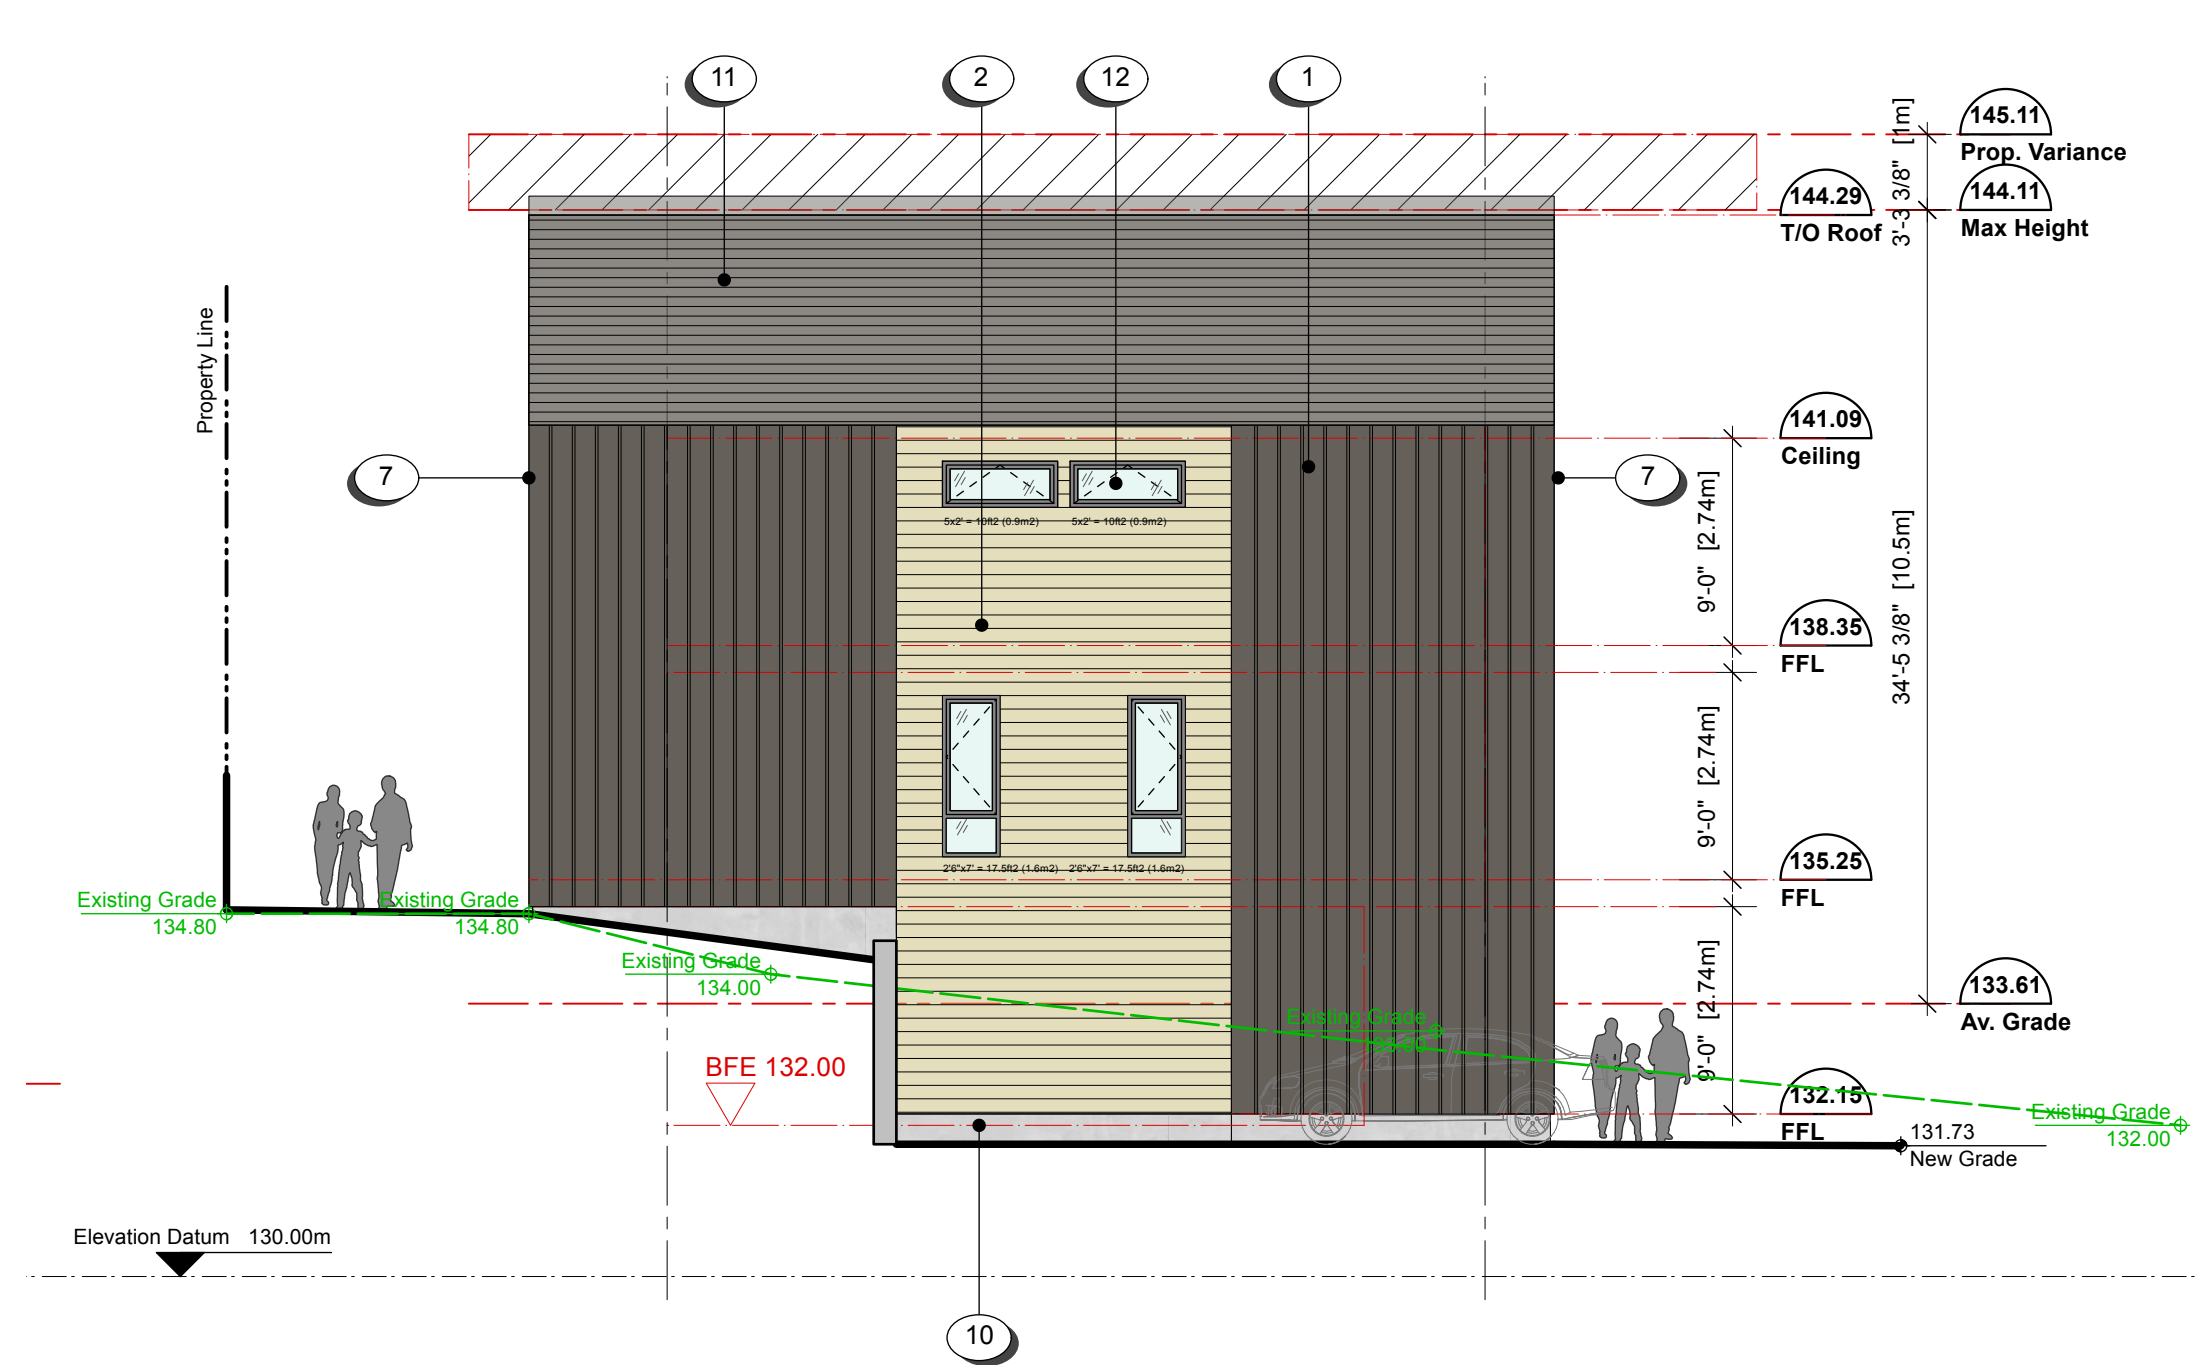

1 SE Elevation (Building 2A)
A302
Scale: 1:100



2 NE Elevation (Building 2)
A302
Scale: 1:100

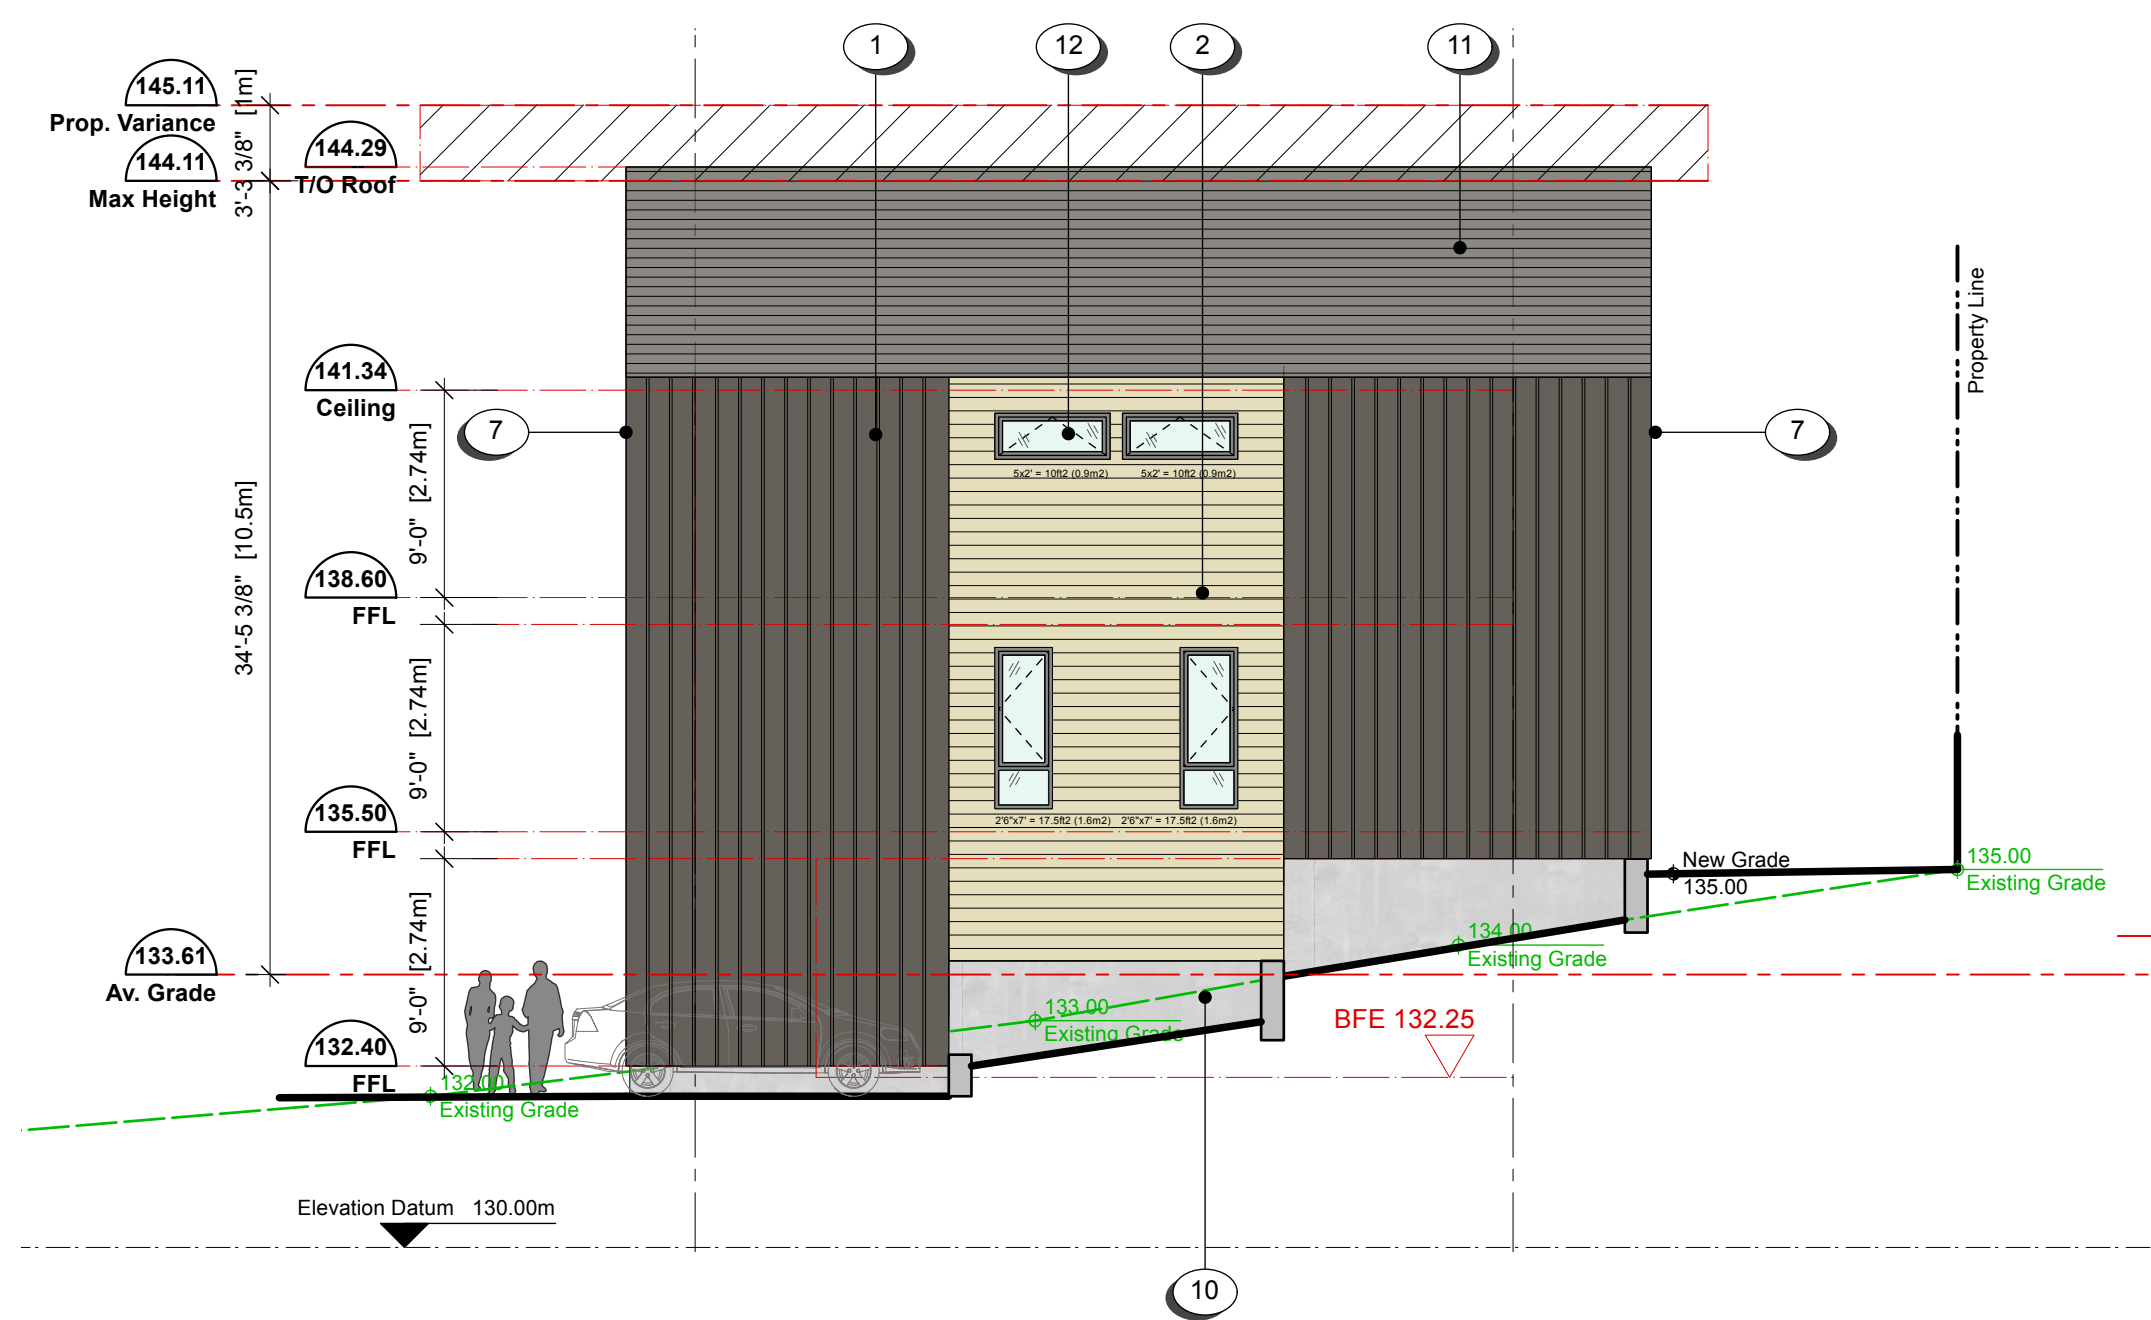

3 NW Elevation (Building 2D)
A302
Scale: 1:100



4 SW Elevation (Building 2)
A302
Scale: 1:100

MATERIALS SCHEDULE

- | | |
|---|---|
| 1 FIBRE CEMENT BOARD & BATTEN SIDING - COLOUR: 'TIMBER BARK' | 13 VINYL FRAME SWING DOOR WITH TEMPERED GLASS - COLOUR: 'IRON GREY' |
| 2 FIBRE CEMENT HORIZONTAL SHIPLAP PLANK SIDING - COLOUR: 'LIGHT WOOD GRAIN' | 14 2 PANEL VINYL SLIDING DOOR WITH TEMPERED GLASS - COLOUR: 'IRON GREY' |
| 3 FIBRE CEMENT HORIZONTAL SHIPLAP PLANK SIDING - COLOUR: 'MONTEREY TAUPE' | 15 3 PANEL VINYL SLIDING DOOR WITH TEMPERED GLASS - COLOUR: 'IRON GREY' |
| 4 FIBRE CEMENT VERTICAL SHIPLAP PLANK SIDING - COLOUR: 'LIGHT WOOD GRAIN' | 16 4 PANEL VINYL SLIDING DOOR WITH TEMPERED GLASS - COLOUR: 'IRON GREY' |
| 5 FIBRE CEMENT PANEL SIDING - COLOUR: 'MONTEREY TAUPE' (FINE SAND FINISH) | 17 OVERHEAD GARAGE DOOR - COLOUR: 'IRON GREY' |
| 6 FIBRE CEMENT PANEL SIDING - COLOUR: 'AGED PEWTER' (FINE SAND FINISH) | 18 CLEAR TEMPERED GLASS GUARDRAILS WITH ALUMINIUM HANDRAIL |
| 7 FIBRE CEMENT PANEL SIDING / FASCIA BOARD - COLOUR: 'TIMBER BARK' | 19 TORCHED MEMBRANE LOW SLOPED / FLAT ROOF - COLOUR: 'IRON GREY' |
| 8 FIBRE CEMENT PANEL SIDING / FASCIA BOARD - COLOUR: 'AGED PEWTER' | 20 VENTED VINYL SOFFIT - COLOUR: 'TIMBER BARK' |
| 9 ALUMINIUM CAP & TRIM FLASHING - COLOUR: 'TIMBER BARK' | 21 FIBRE CEMENT PANEL SIDING - COLOUR: 'MOUNTAIN SAGE' (FINE SAND FINISH) |
| 10 ARCHITECTURAL CONCRETE | 22 PAINTED METAL DOOR - COLOUR: 'IRON GREY' |
| 11 ROOF SHINGLES - COLOUR: 'ANTIQUE SLATE' | 23 NON-SLIP VINYL DECK MEMBRANE - COLOUR: 'LIGHT GREY' |
| 12 VINYL FRAME WINDOW - COLOUR: 'IRON GREY' | 24 NON-SLIP PAVED DECK - COLOUR: 'NATURAL STONE' |

0 2500 5000mm
1:100

Nanaimo BC
8 July 2025

3397 Tunnah Road
Issued for Development Permit


RECEIVED
DP1392
2025-JUL-16
Current Planning

Unit Type 1 (Building 2) Elevations

A302

dHKarchitects


dHka

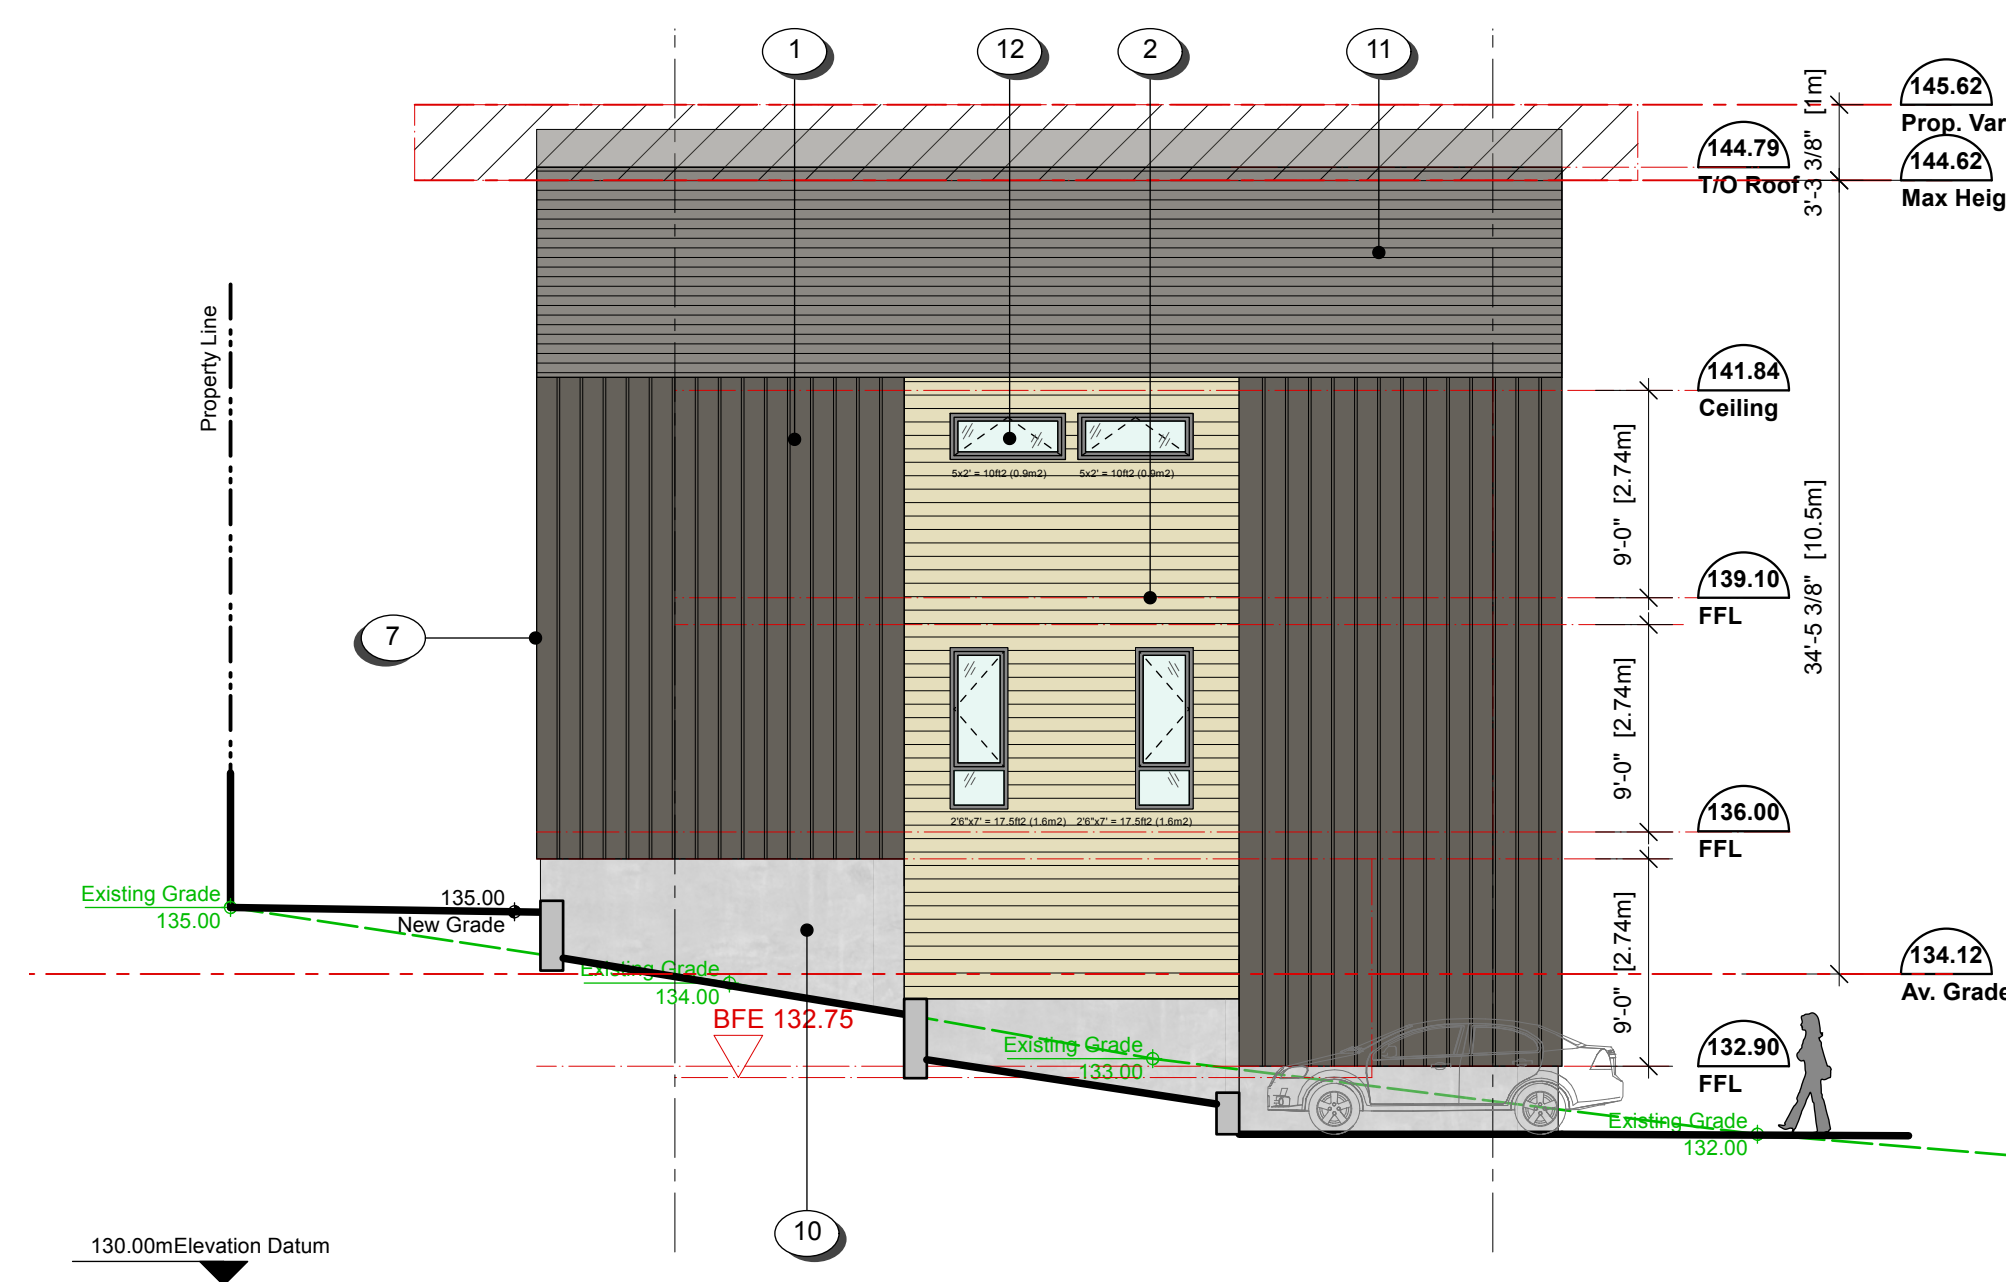

1 SE Elevation (Building 3A)
Scale: 1:100



2 NE Elevation (Building 3)
Scale: 1:100

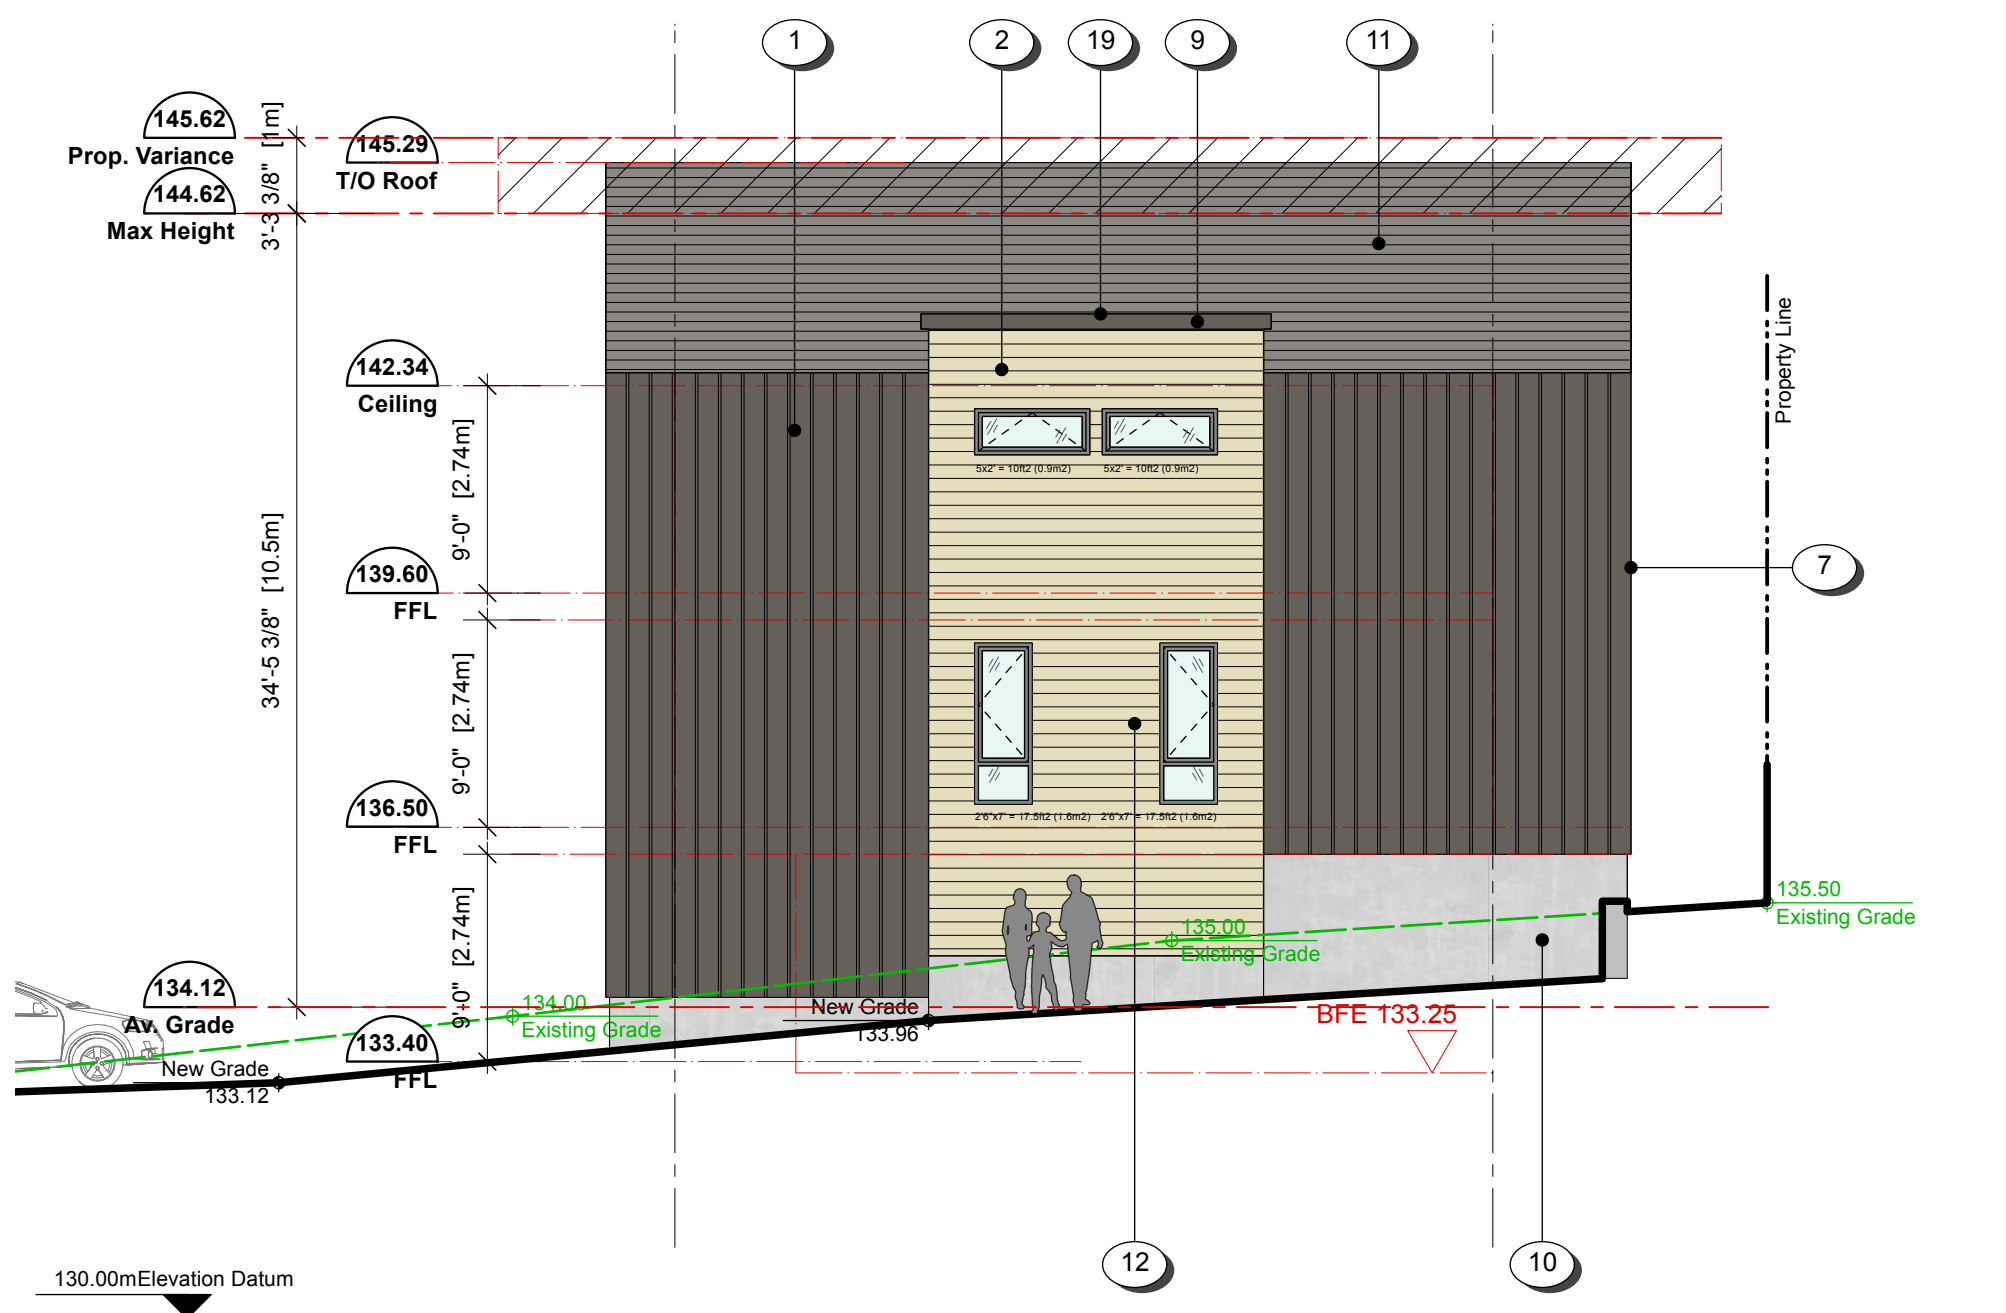

3 NW Elevation (Building 3D)
Scale: 1:100



4 SW Elevation (Building 3)
Scale: 1:100

MATERIALS SCHEDULE

- | | |
|---|---|
| 1 FIBRE CEMENT BOARD & BATTEN SIDING - COLOUR: 'TIMBER BARK' | 13 VINYL FRAME SWING DOOR WITH TEMPERED GLASS - COLOUR: 'IRON GREY' |
| 2 FIBRE CEMENT HORIZONTAL SHIPLAP PLANK SIDING - COLOUR: 'LIGHT WOOD GRAIN' | 14 2 PANEL VINYL SLIDING DOOR WITH TEMPERED GLASS - COLOUR: 'IRON GREY' |
| 3 FIBRE CEMENT HORIZONTAL SHIPLAP PLANK SIDING - COLOUR: 'MONTEREY TAUPE' | 15 3 PANEL VINYL SLIDING DOOR WITH TEMPERED GLASS - COLOUR: 'IRON GREY' |
| 4 FIBRE CEMENT VERTICAL SHIPLAP PLANK SIDING - COLOUR: 'LIGHT WOOD GRAIN' | 16 4 PANEL VINYL SLIDING DOOR WITH TEMPERED GLASS - COLOUR: 'IRON GREY' |
| 5 FIBRE CEMENT PANEL SIDING - COLOUR: 'MONTEREY TAUPE' (FINE SAND FINISH) | 17 OVERHEAD GARAGE DOOR - COLOUR: 'IRON GREY' |
| 6 FIBRE CEMENT PANEL SIDING - COLOUR: 'AGED PEWTER' (FINE SAND FINISH) | 18 CLEAR TEMPERED GLASS GUARDRAILS WITH ALUMINIUM HANDRAIL |
| 7 FIBRE CEMENT PANEL SIDING / FASCIA BOARD - COLOUR: 'TIMBER BARK' | 19 TORCHED MEMBRANE LOW SLOPED / FLAT ROOF - COLOUR: 'IRON GREY' |
| 8 FIBRE CEMENT PANEL SIDING / FASCIA BOARD - COLOUR: 'AGED PEWTER' | 20 VENTED VINYL SOFFIT - COLOUR: 'TIMBER BARK' |
| 9 ALUMINIUM CAP & TRIM FLASHING - COLOUR: 'TIMBER BARK' | 21 FIBRE CEMENT PANEL SIDING - COLOUR: 'MOUNTAIN SAGE' (FINE SAND FINISH) |
| 10 ARCHITECTURAL CONCRETE | 22 PAINTED METAL DOOR - COLOUR: 'IRON GREY' |
| 11 ROOF SHINGLES - COLOUR: 'ANTIQUE SLATE' | 23 NON-SLIP VINYL DECK MEMBRANE - COLOUR: 'LIGHT GREY' |
| 12 VINYL FRAME WINDOW - COLOUR: 'IRON GREY' | 24 NON-SLIP PAVED DECK - COLOUR: 'MAUI STONE' |

0 2500 5000mm
1: 100

Nanaimo BC
8 July 2025

3397 Tunnah Road
Issued for Development Permit


RECEIVED
DP1392
2025-JUL-16
Current Planning

Unit Type 1 (Building 3) Elevations

A303

dHKarchitects

dHka

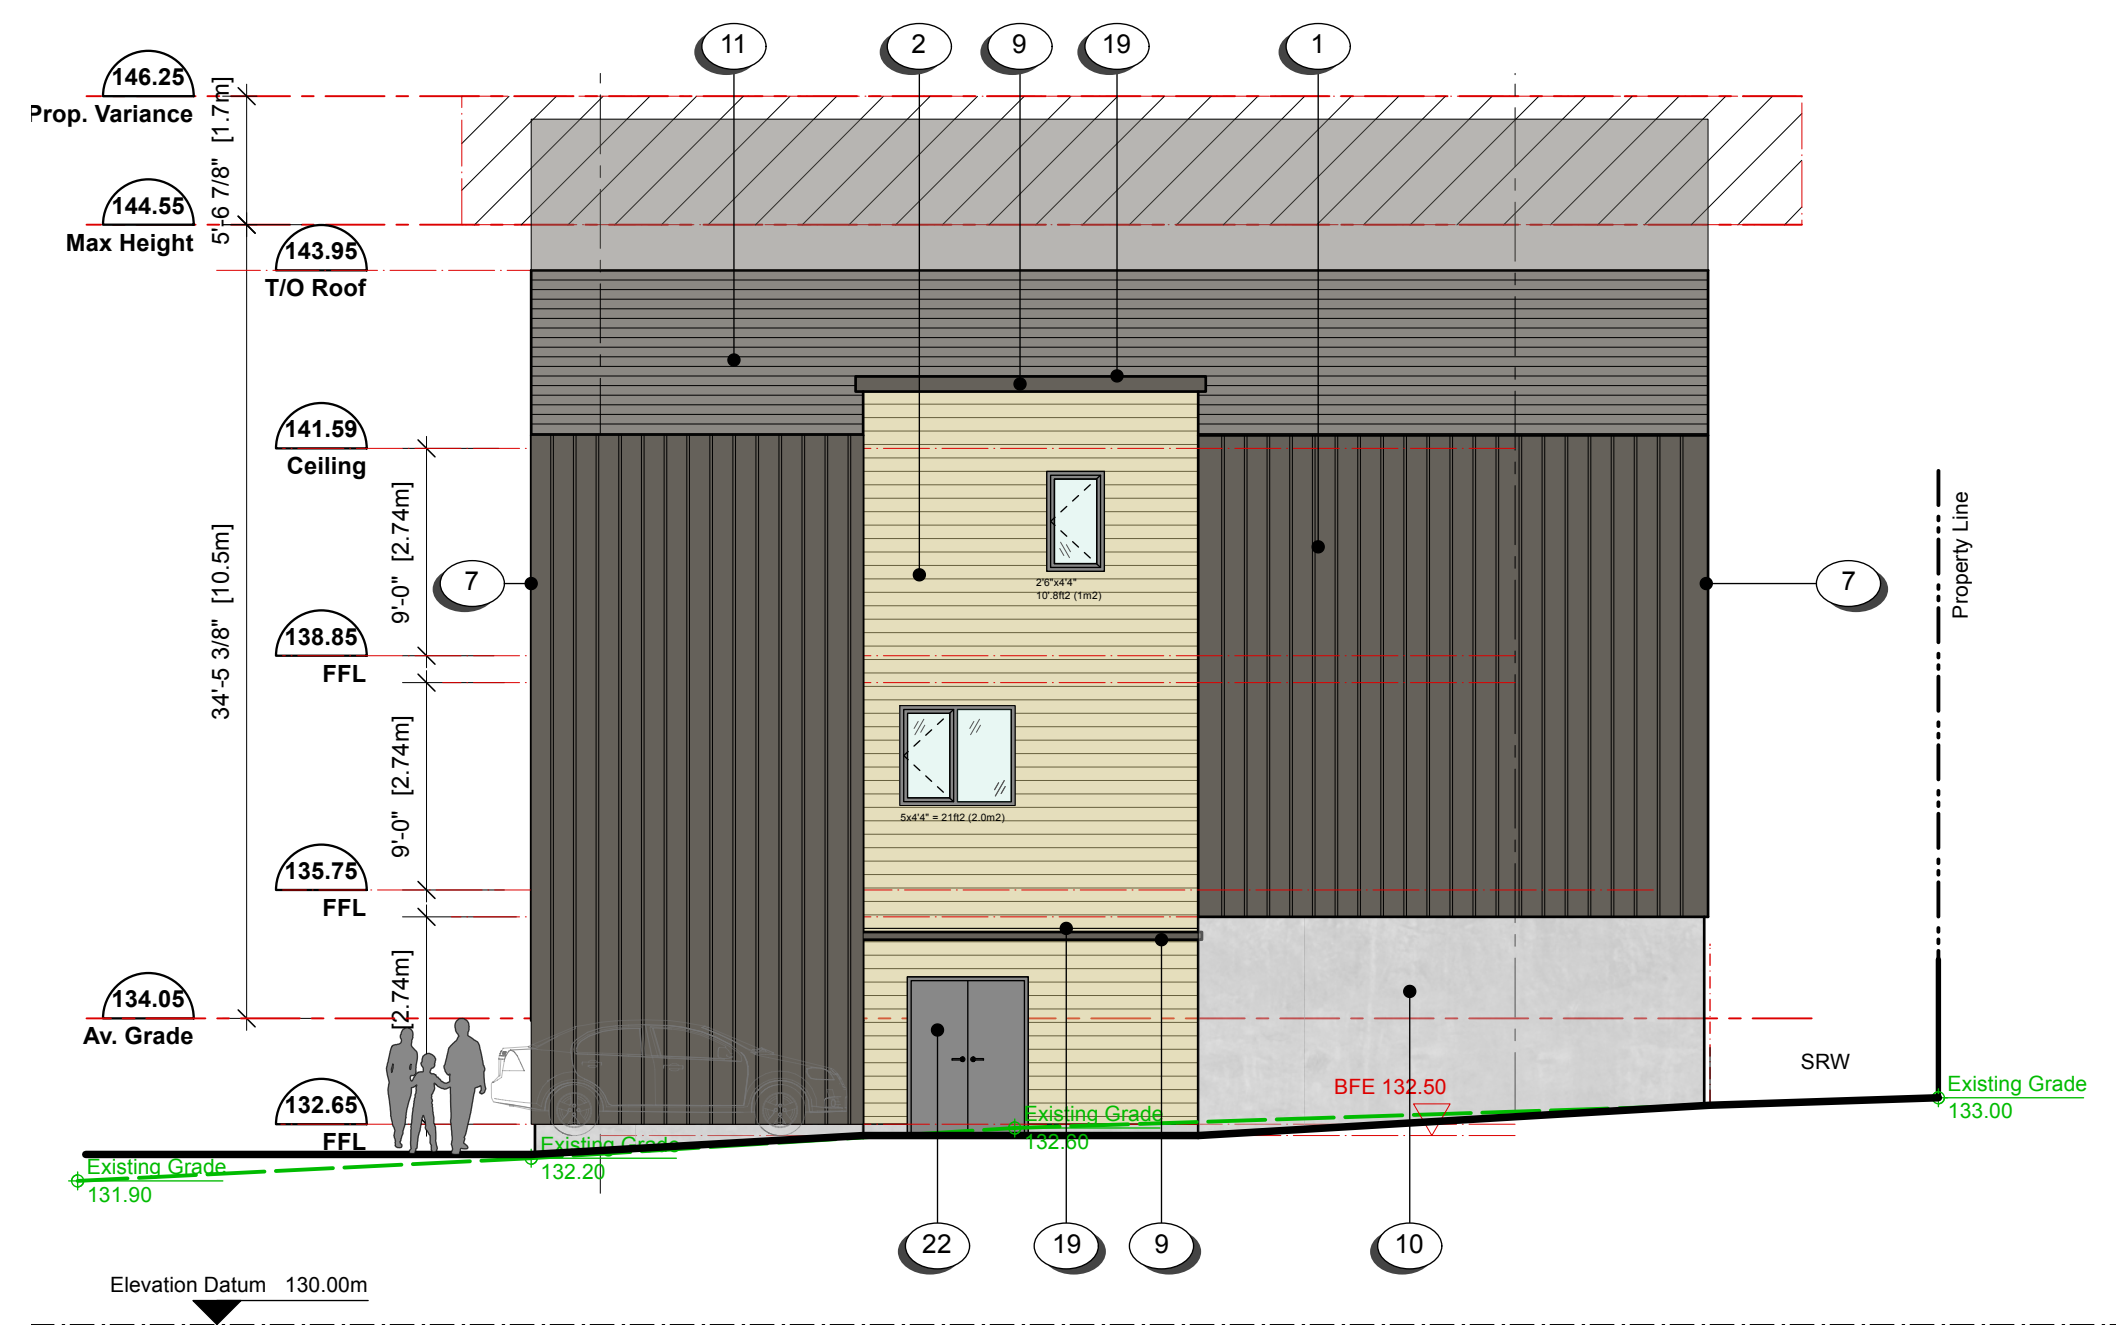

MATERIALS SCHEDULE

- | | |
|---|---|
| 1 FIBRE CEMENT BOARD & BATTEN SIDING - COLOUR: 'TIMBER BARK' | 13 VINYL FRAME SWING DOOR WITH TEMPERED GLASS - COLOUR: 'IRON GREY' |
| 2 FIBRE CEMENT HORIZONTAL SHIPLAP PLANK SIDING - COLOUR: 'LIGHT WOOD GRAIN' | 14 2 PANEL VINYL SLIDING DOOR WITH TEMPERED GLASS - COLOUR: 'IRON GREY' |
| 3 FIBRE CEMENT HORIZONTAL SHIPLAP PLANK SIDING - COLOUR: 'MONTEREY TAUPE' | 15 3 PANEL VINYL SLIDING DOOR WITH TEMPERED GLASS - COLOUR: 'IRON GREY' |
| 4 FIBRE CEMENT VERTICAL SHIPLAP PLANK SIDING - COLOUR: 'LIGHT WOOD GRAIN' | 16 4 PANEL VINYL SLIDING DOOR WITH TEMPERED GLASS - COLOUR: 'IRON GREY' |
| 5 FIBRE CEMENT PANEL SIDING - COLOUR: 'MONTEREY TAUPE' (FINE SAND FINISH) | 17 OVERHEAD GARAGE DOOR - COLOUR: 'IRON GREY' |
| 6 FIBRE CEMENT PANEL SIDING - COLOUR: 'AGED PEWTER' (FINE SAND FINISH) | 18 CLEAR TEMPERED GLASS GUARDRAILS WITH ALUMINIUM HANDRAIL |
| 7 FIBRE CEMENT PANEL SIDING / FASCIA BOARD - COLOUR: 'TIMBER BARK' | 19 TORCHED MEMBRANE LOW SLOPED / FLAT ROOF - COLOUR: 'IRON GREY' |
| 8 FIBRE CEMENT PANEL SIDING / FASCIA BOARD - COLOUR: 'AGED PEWTER' | 20 VENTED VINYL SOFFIT - COLOUR: 'TIMBER BARK' |
| 9 ALUMINIUM CAP & TRIM FLASHING - COLOUR: 'TIMBER BARK' | 21 FIBRE CEMENT PANEL SIDING - COLOUR: 'MOUNTAIN SAGE' (FINE SAND FINISH) |
| 10 ARCHITECTURAL CONCRETE | 22 PAINTED METAL DOOR - COLOUR: 'IRON GREY' |
| 11 ROOF SHINGLES - COLOUR: 'ANTIQUE SLATE' | 23 NON-SLIP VINYL DECK MEMBRANE - COLOUR: 'LIGHT GREY' |
| 12 VINYL FRAME WINDOW - COLOUR: 'IRON GREY' | 24 NON-SLIP PAVED DECK - COLOUR: 'MAUI WOODSTONE' |

0 2500 5000mm
1:100

Nanaimo BC
8 July 2025

3397 Tunnah Road
Issued for Development Permit


RECEIVED
DP1392
2025-JUL-16
Current Planning

Unit Type 2 (Building 4) Elevations

A304

dHKarchitects


dHka

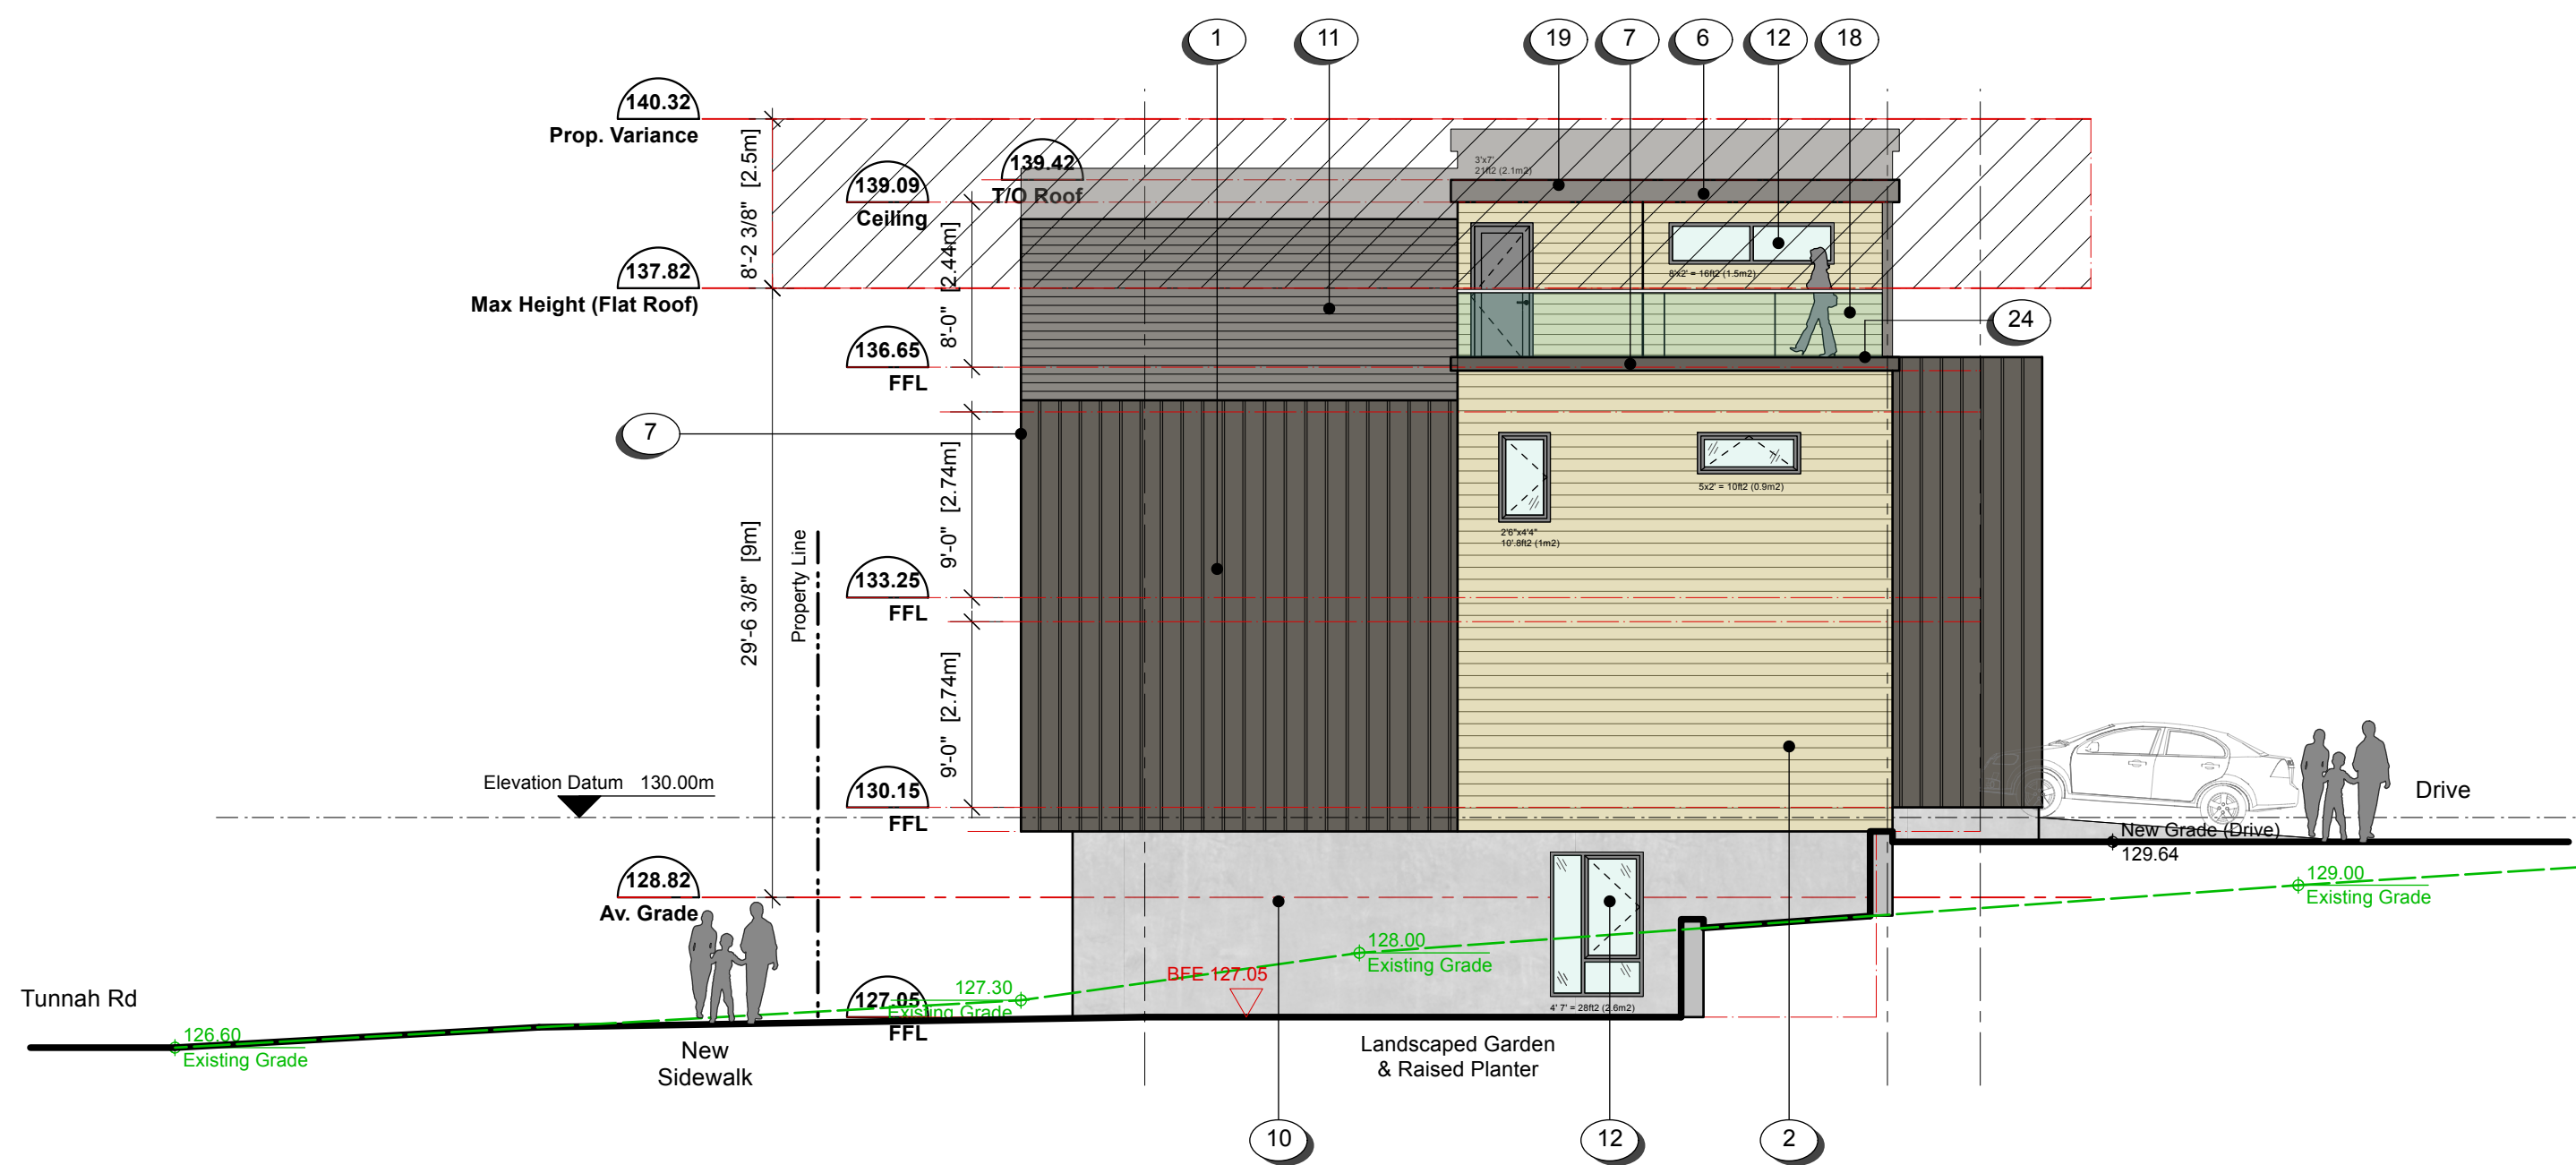

1 NE Elevation (Building 5A)
Scale: 1:100



2 NW Elevation (Building 5)
Scale: 1:100

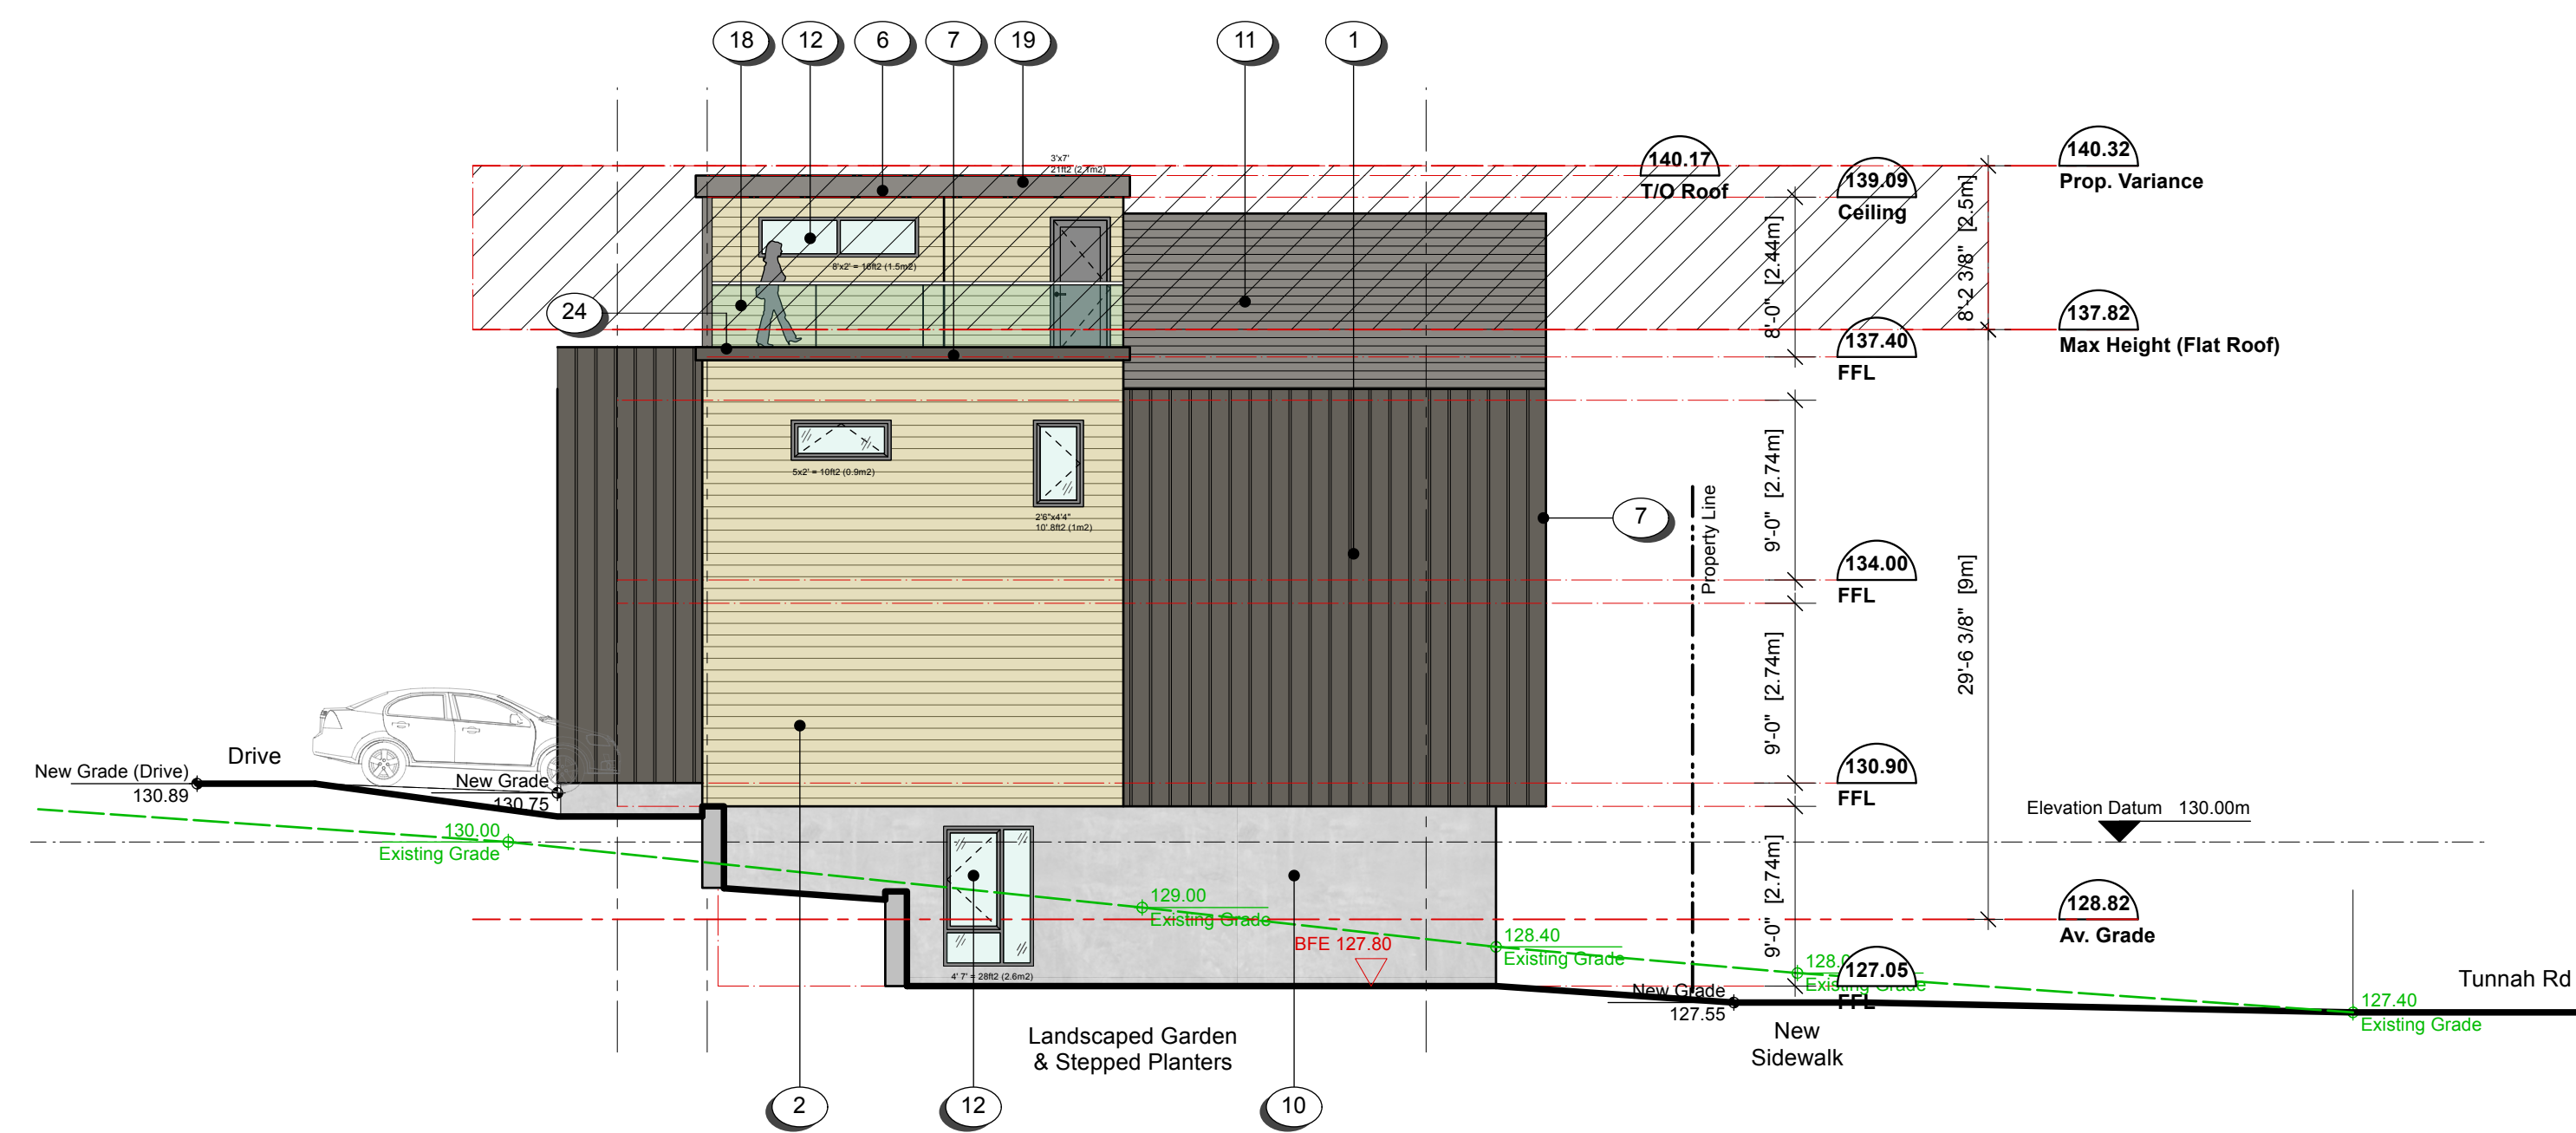

3 SW Elevation (Building 5C)
Scale: 1:100



4 SE Elevation (Building 5)
Scale: 1:100

MATERIALS SCHEDULE

- | | |
|---|---|
| 1 FIBRE CEMENT BOARD & BATTEN SIDING - COLOUR: 'TIMBER BARK' | 13 VINYL FRAME SWING DOOR WITH TEMPERED GLASS - COLOUR: 'IRON GREY' |
| 2 FIBRE CEMENT HORIZONTAL SHIPLAP PLANK SIDING - COLOUR: 'LIGHT WOOD GRAIN' | 14 2 PANEL VINYL SLIDING DOOR WITH TEMPERED GLASS - COLOUR: 'IRON GREY' |
| 3 FIBRE CEMENT HORIZONTAL SHIPLAP PLANK SIDING - COLOUR: 'MONTEREY TAUPE' | 15 3 PANEL VINYL SLIDING DOOR WITH TEMPERED GLASS - COLOUR: 'IRON GREY' |
| 4 FIBRE CEMENT VERTICAL SHIPLAP PLANK SIDING - COLOUR: 'LIGHT WOOD GRAIN' | 16 4 PANEL VINYL SLIDING DOOR WITH TEMPERED GLASS - COLOUR: 'IRON GREY' |
| 5 FIBRE CEMENT PANEL SIDING - COLOUR: 'MONTEREY TAUPE' (FINE SAND FINISH) | 17 OVERHEAD GARAGE DOOR - COLOUR: 'IRON GREY' |
| 6 FIBRE CEMENT PANEL SIDING - COLOUR: 'AGED PEWTER' (FINE SAND FINISH) | 18 CLEAR TEMPERED GLASS GUARDRAILS WITH ALUMINIUM HANDRAIL |
| 7 FIBRE CEMENT PANEL SIDING / FASCIA BOARD - COLOUR: 'TIMBER BARK' | 19 TORCHED MEMBRANE LOW SLOPED / FLAT ROOF - COLOUR: 'IRON GREY' |
| 8 FIBRE CEMENT PANEL SIDING / FASCIA BOARD - COLOUR: 'AGED PEWTER' | 20 VENTED VINYL SOFFIT - COLOUR: 'TIMBER BARK' |
| 9 ALUMINIUM CAP & TRIM FLASHING - COLOUR: 'TIMBER BARK' | 21 FIBRE CEMENT PANEL SIDING - COLOUR: 'MOUNTAIN SAGE' (FINE SAND FINISH) |
| 10 ARCHITECTURAL CONCRETE | 22 PAINTED METAL DOOR - COLOUR: 'IRON GREY' |
| 11 ROOF SHINGLES - COLOUR: 'ANTIQUE SLATE' | 23 NON-SLIP VINYL DECK MEMBRANE - COLOUR: 'LIGHT GREY' |
| 12 VINYL FRAME WINDOW - COLOUR: 'IRON GREY' | 24 NON-SLIP PAVED DECK - COLOUR: 'NATURAL STONE' |

0 2500 5000mm
1:100


Nanaimo BC
8 July 2025

3397 Tunnah Road
Issued for Development Permit



RECEIVED
DP1392
2025-JUL-16
Current Planning

Unit Type 3 (Building 5) Elevations

A305

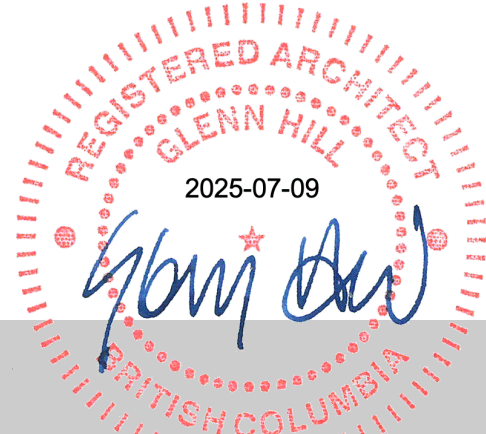

dHKarchitects dHka

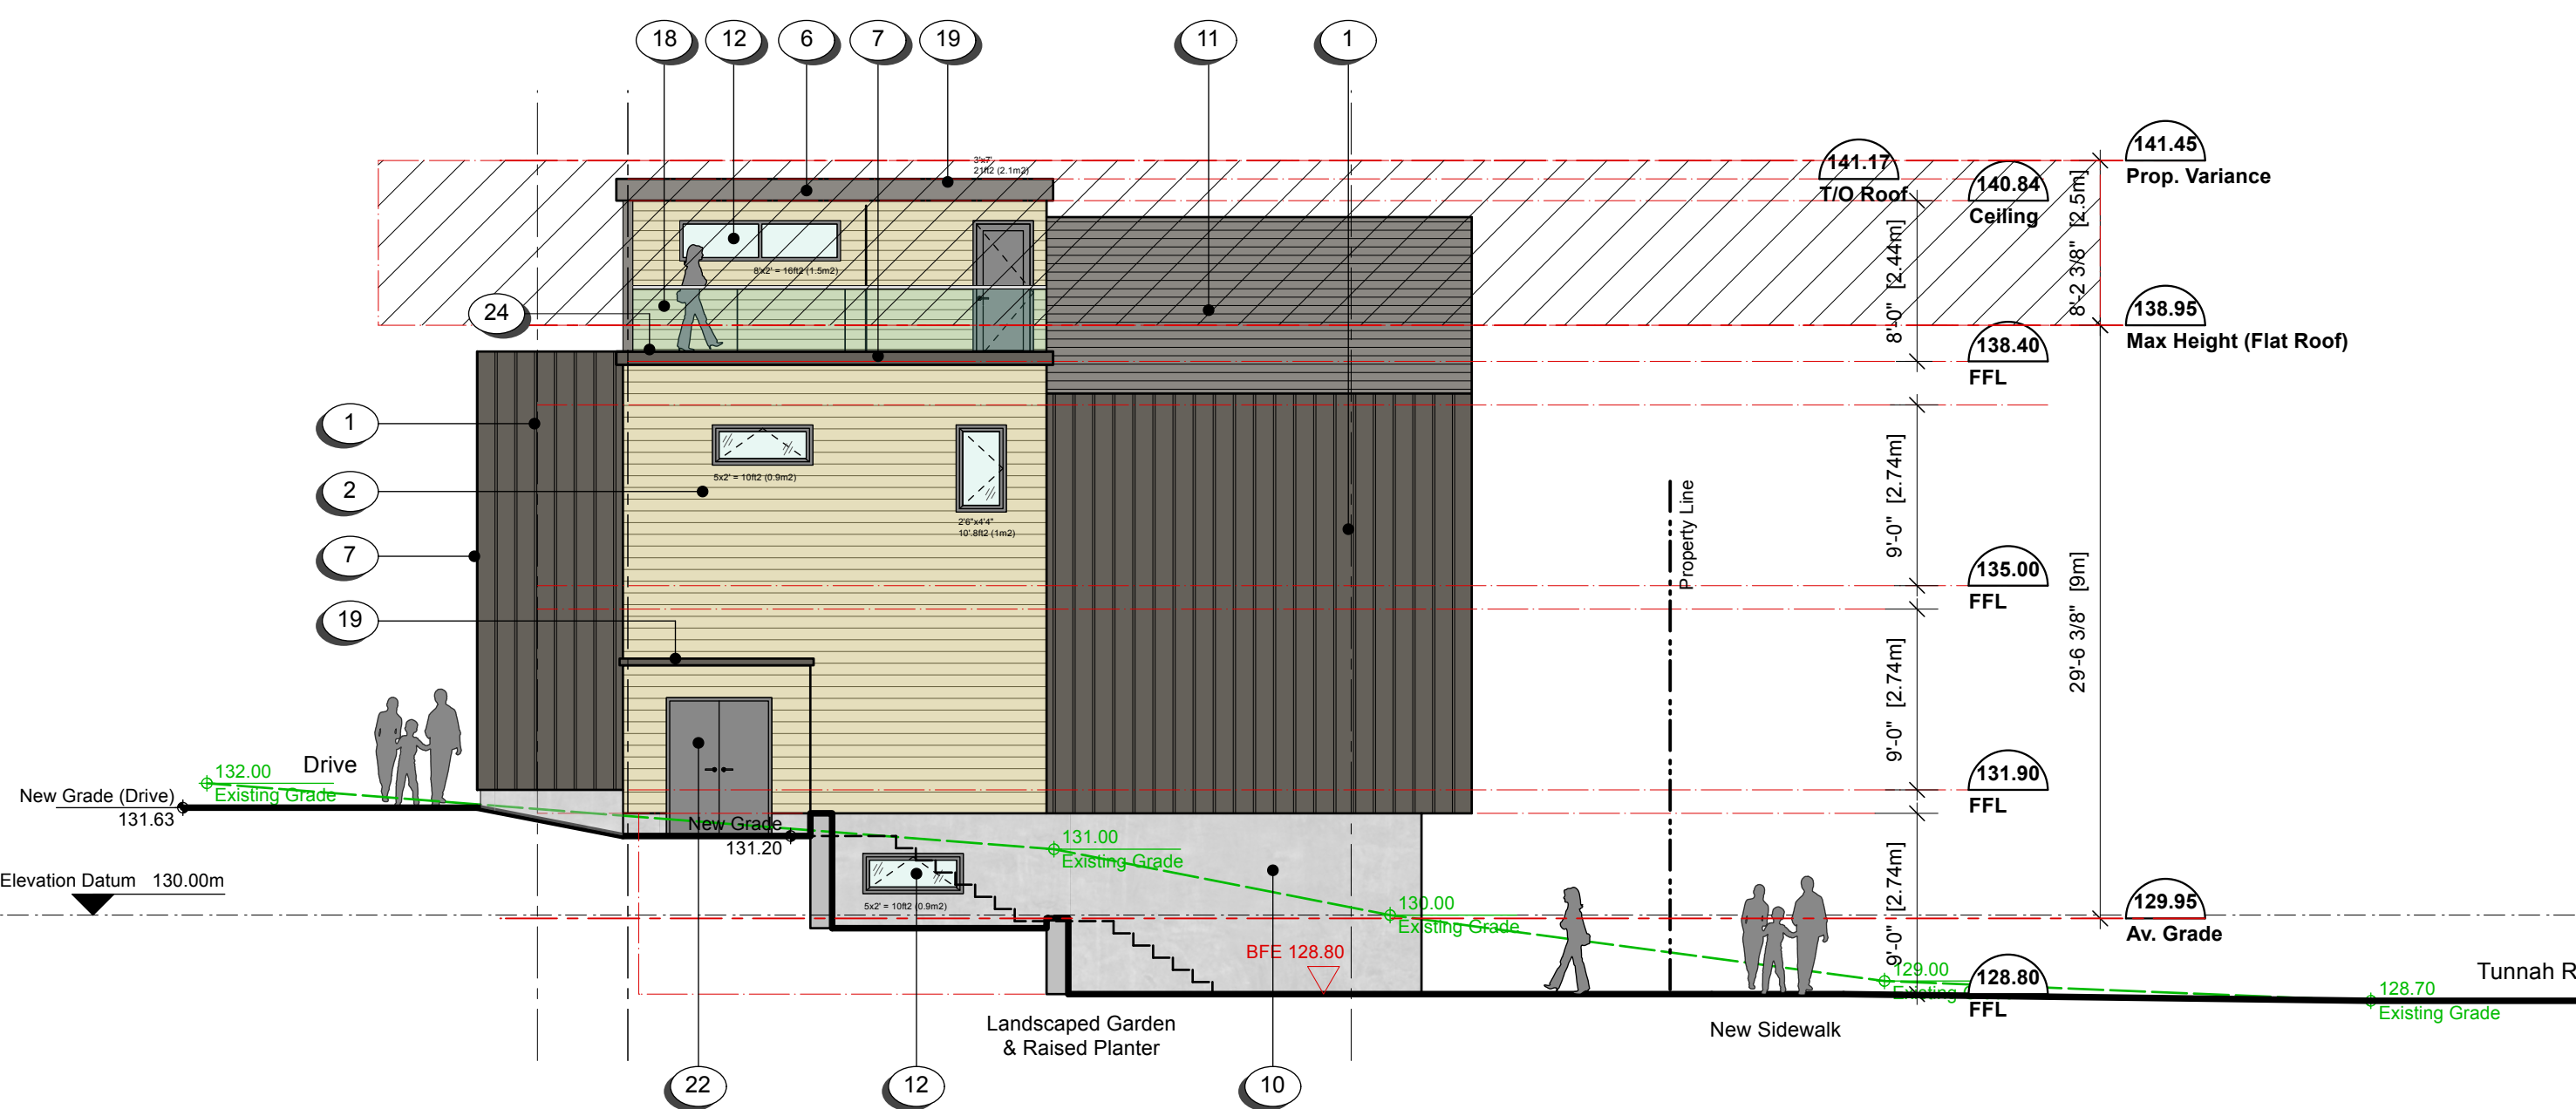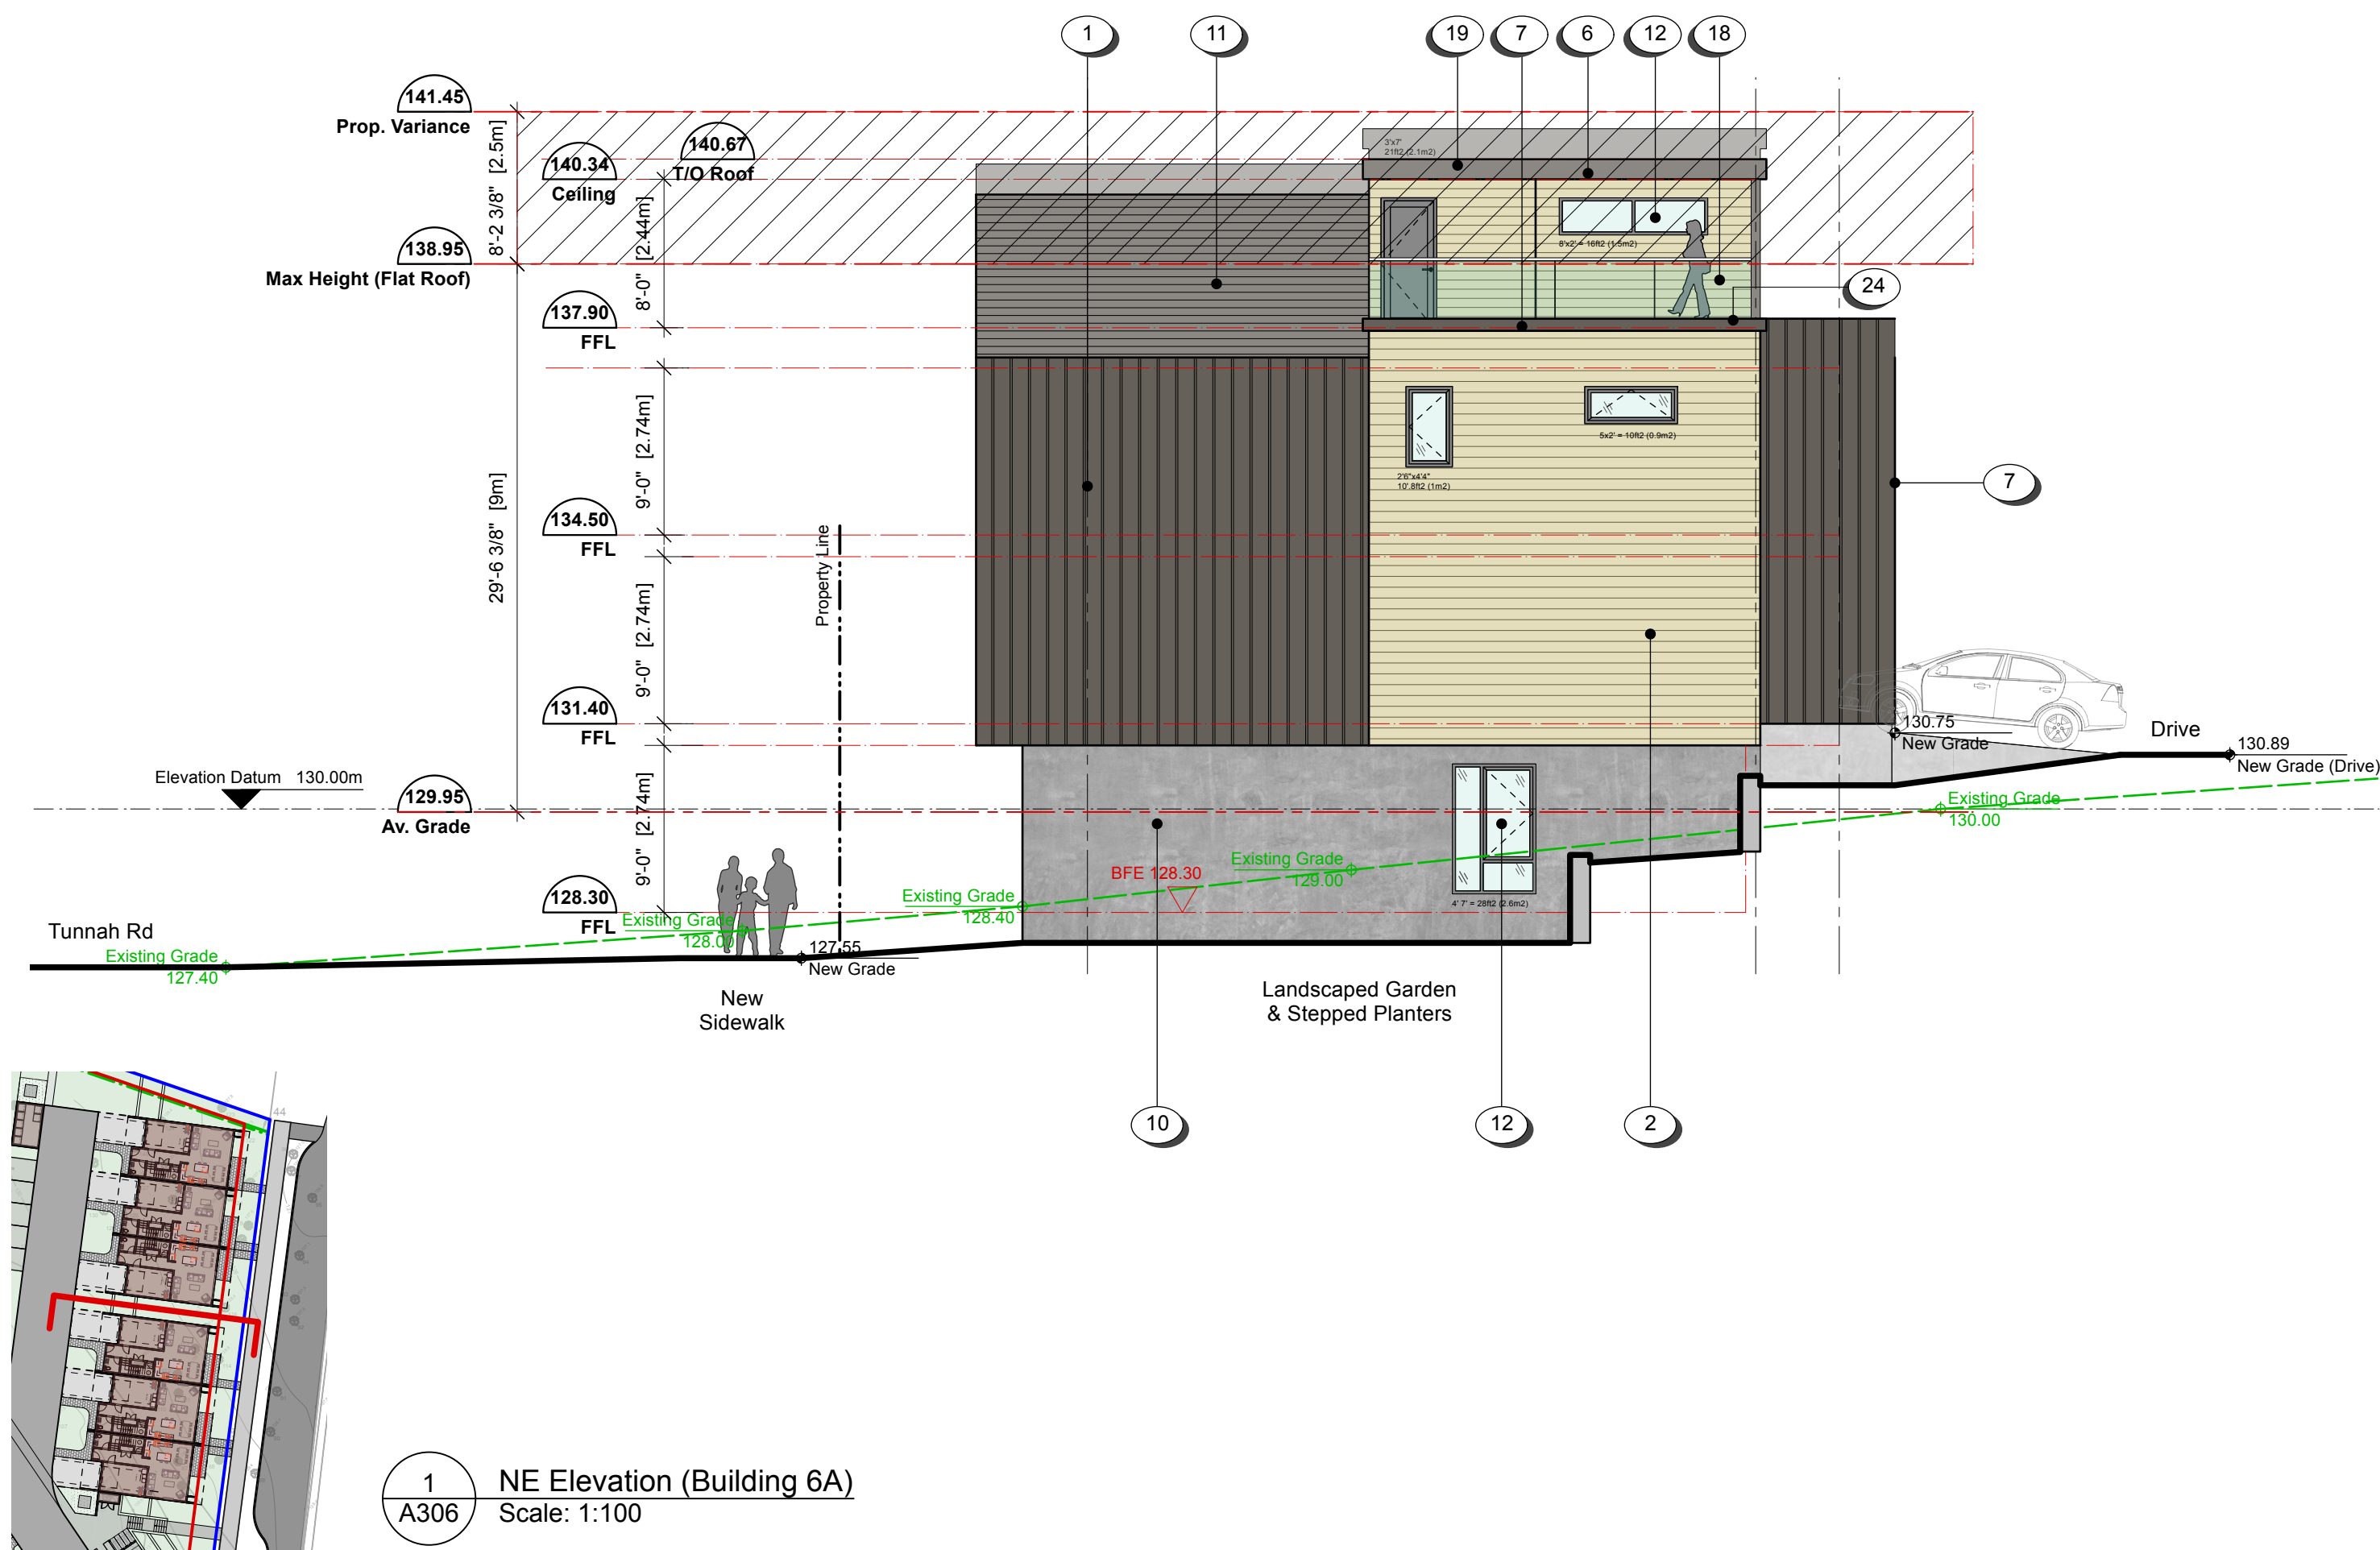

MATERIALS SCHEDULE

- | | |
|---|---|
| 1 FIBRE CEMENT BOARD & BATTEN SIDING - COLOUR: 'TIMBER BARK' | 13 VINYL FRAME SWING DOOR WITH TEMPERED GLASS - COLOUR: 'IRON GREY' |
| 2 FIBRE CEMENT HORIZONTAL SHIPLAP PLANK SIDING - COLOUR: 'LIGHT WOOD GRAIN' | 14 2 PANEL VINYL SLIDING DOOR WITH TEMPERED GLASS - COLOUR: 'IRON GREY' |
| 3 FIBRE CEMENT HORIZONTAL SHIPLAP PLANK SIDING - COLOUR: 'MONTEREY TAUPE' | 15 3 PANEL VINYL SLIDING DOOR WITH TEMPERED GLASS - COLOUR: 'IRON GREY' |
| 4 FIBRE CEMENT VERTICAL SHIPLAP PLANK SIDING - COLOUR: 'LIGHT WOOD GRAIN' | 16 4 PANEL VINYL SLIDING DOOR WITH TEMPERED GLASS - COLOUR: 'IRON GREY' |
| 5 FIBRE CEMENT PANEL SIDING - COLOUR: 'MONTEREY TAUPE' (FINE SAND FINISH) | 17 OVERHEAD GARAGE DOOR - COLOUR: 'IRON GREY' |
| 6 FIBRE CEMENT PANEL SIDING - COLOUR: 'AGED PEWTER' (FINE SAND FINISH) | 18 CLEAR TEMPERED GLASS GUARDRAILS WITH ALUMINIUM HANDRAIL |
| 7 FIBRE CEMENT PANEL SIDING / FASCIA BOARD - COLOUR: 'TIMBER BARK' | 19 TORCHED MEMBRANE LOW SLOPED / FLAT ROOF - COLOUR: 'IRON GREY' |
| 8 FIBRE CEMENT PANEL SIDING / FASCIA BOARD - COLOUR: 'AGED PEWTER' | 20 VENTED VINYL SOFFIT - COLOUR: 'TIMBER BARK' |
| 9 ALUMINIUM CAP & TRIM FLASHING - COLOUR: 'TIMBER BARK' | 21 FIBRE CEMENT PANEL SIDING - COLOUR: 'MOUNTAIN SAGE' (FINE SAND FINISH) |
| 10 ARCHITECTURAL CONCRETE | 22 PAINTED METAL DOOR - COLOUR: 'IRON GREY' |
| 11 ROOF SHINGLES - COLOUR: 'ANTIQUE SLATE' | 23 NON-SLIP VINYL DECK MEMBRANE - COLOUR: 'LIGHT GREY' |
| 12 VINYL FRAME WINDOW - COLOUR: 'IRON GREY' | 24 NON-SLIP PAVED DECK - COLOUR: 'NATURAL STONE' |




Nanaimo BC
8 July 2025

3397 Tunnah Road
Issued for Development Permit

RECEIVED
DP1392
2025-JUL-16
Current Planning


Unit Type 3 (Building 6) Elevations

A306

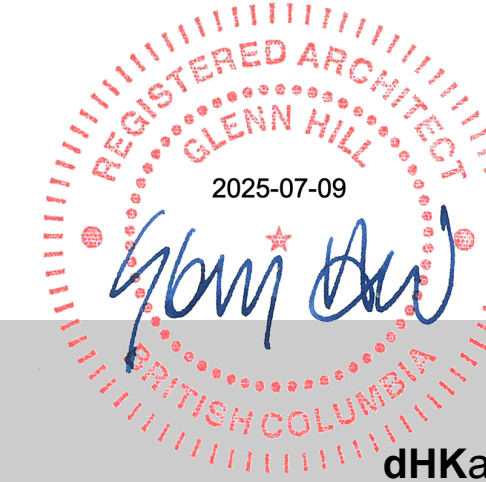

dHKarchitects


dHka

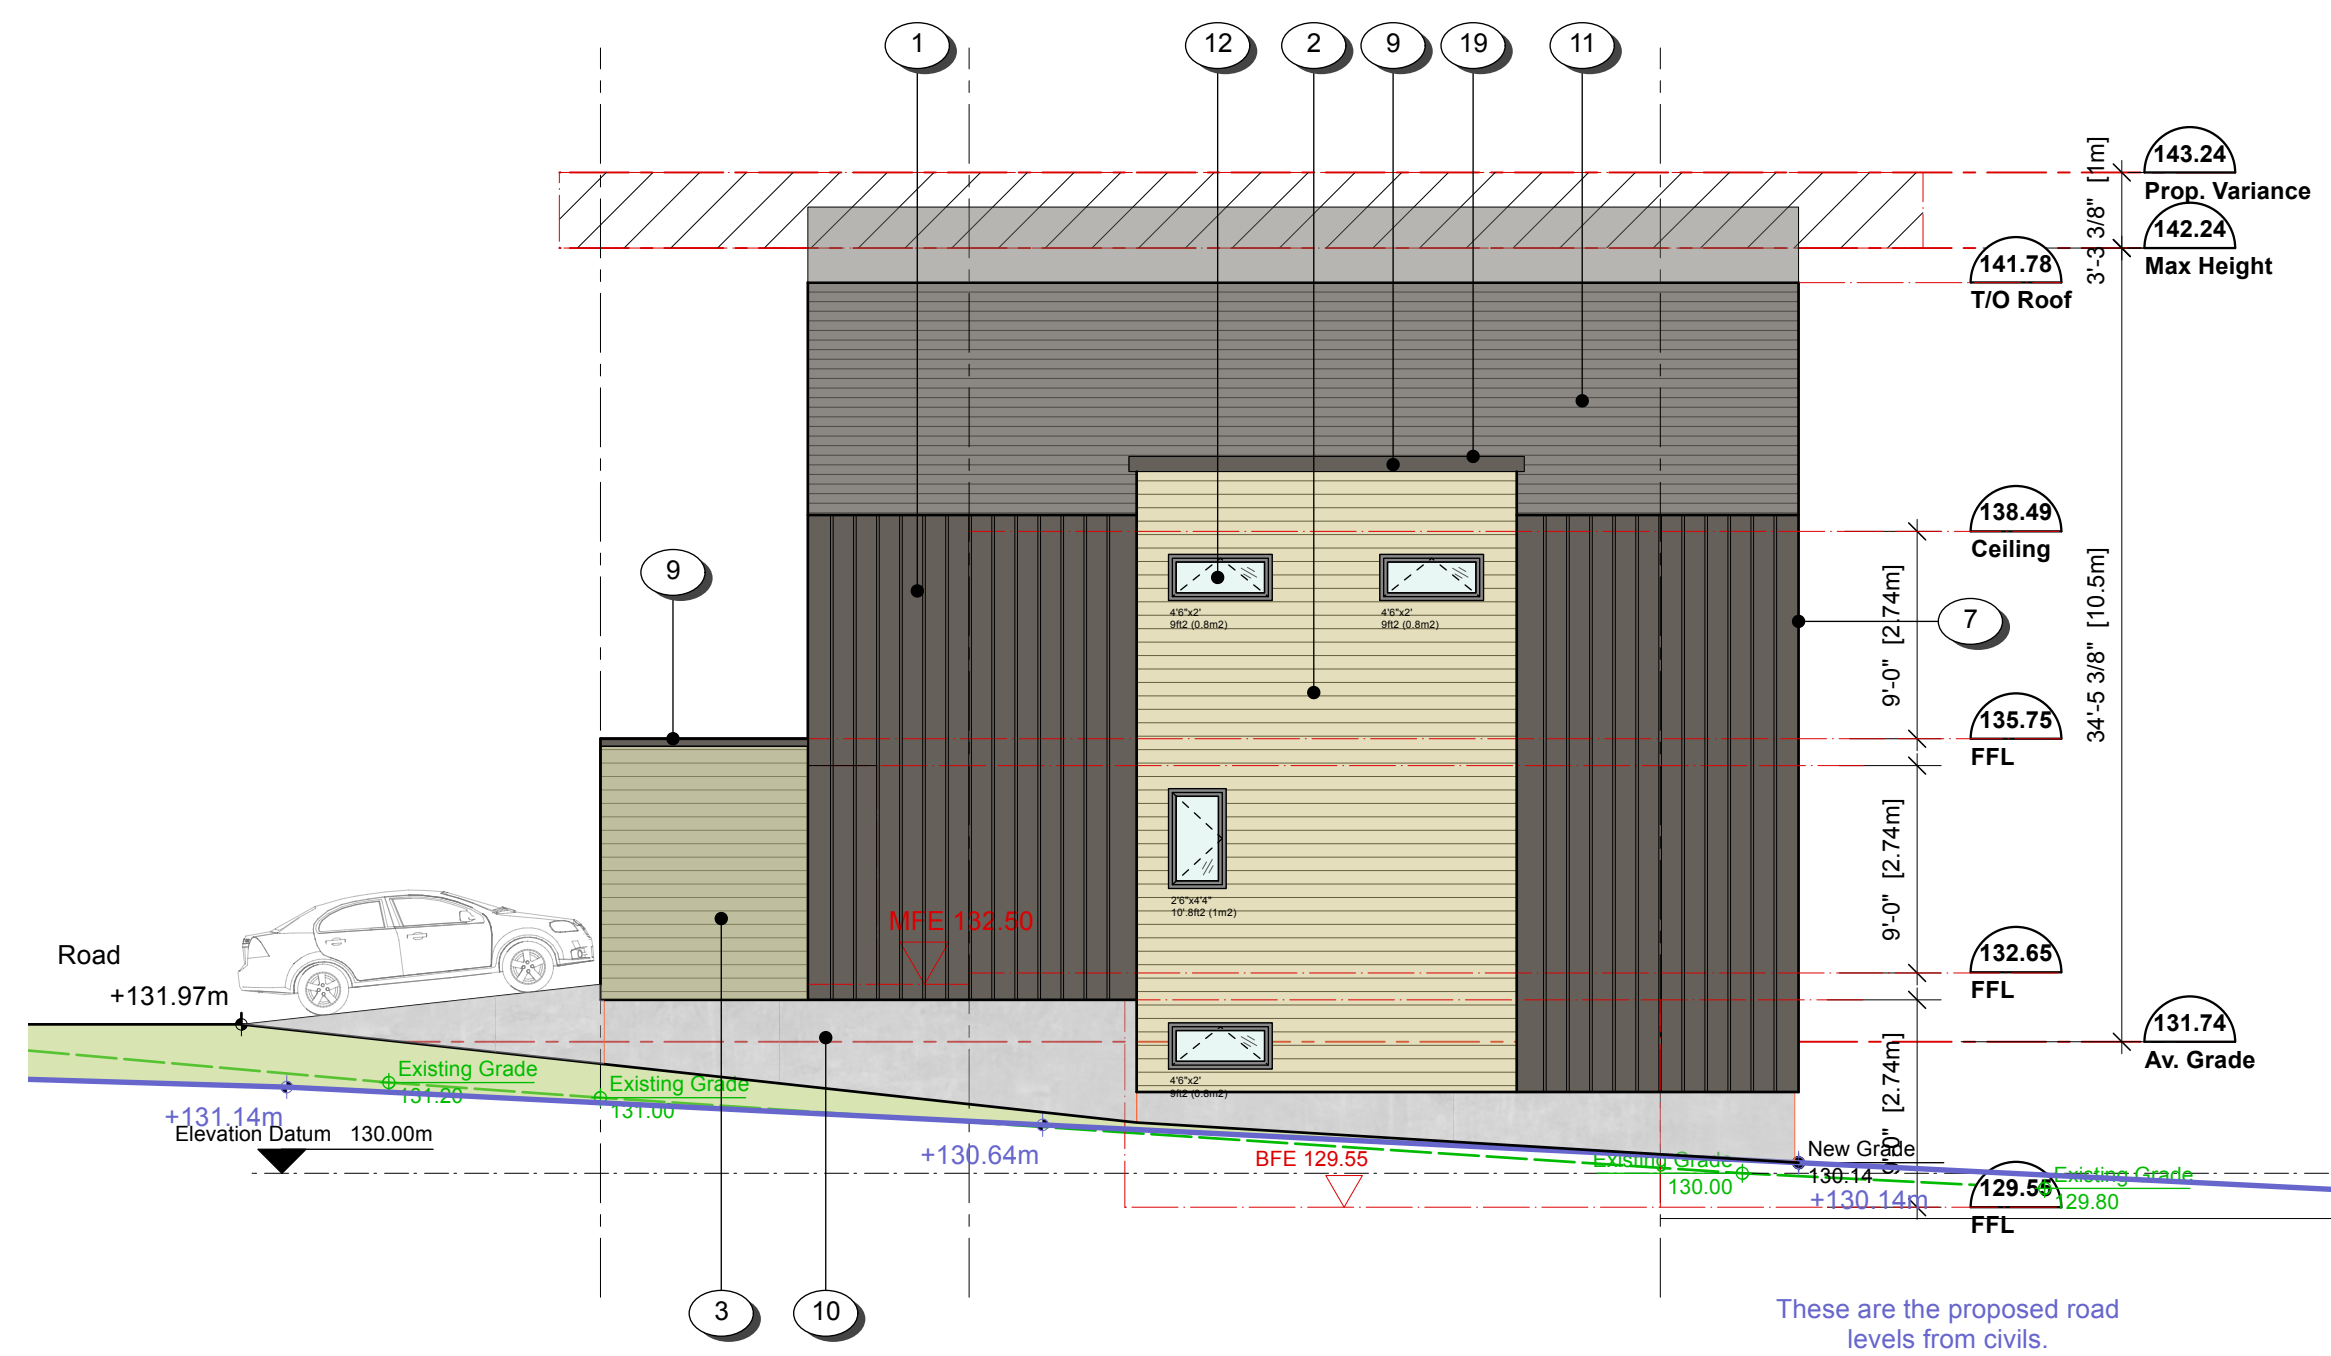

1 SE Elevation (Building 7E)
Scale: 1:100



2 NE Elevation (Building 7)
Scale: 1:100

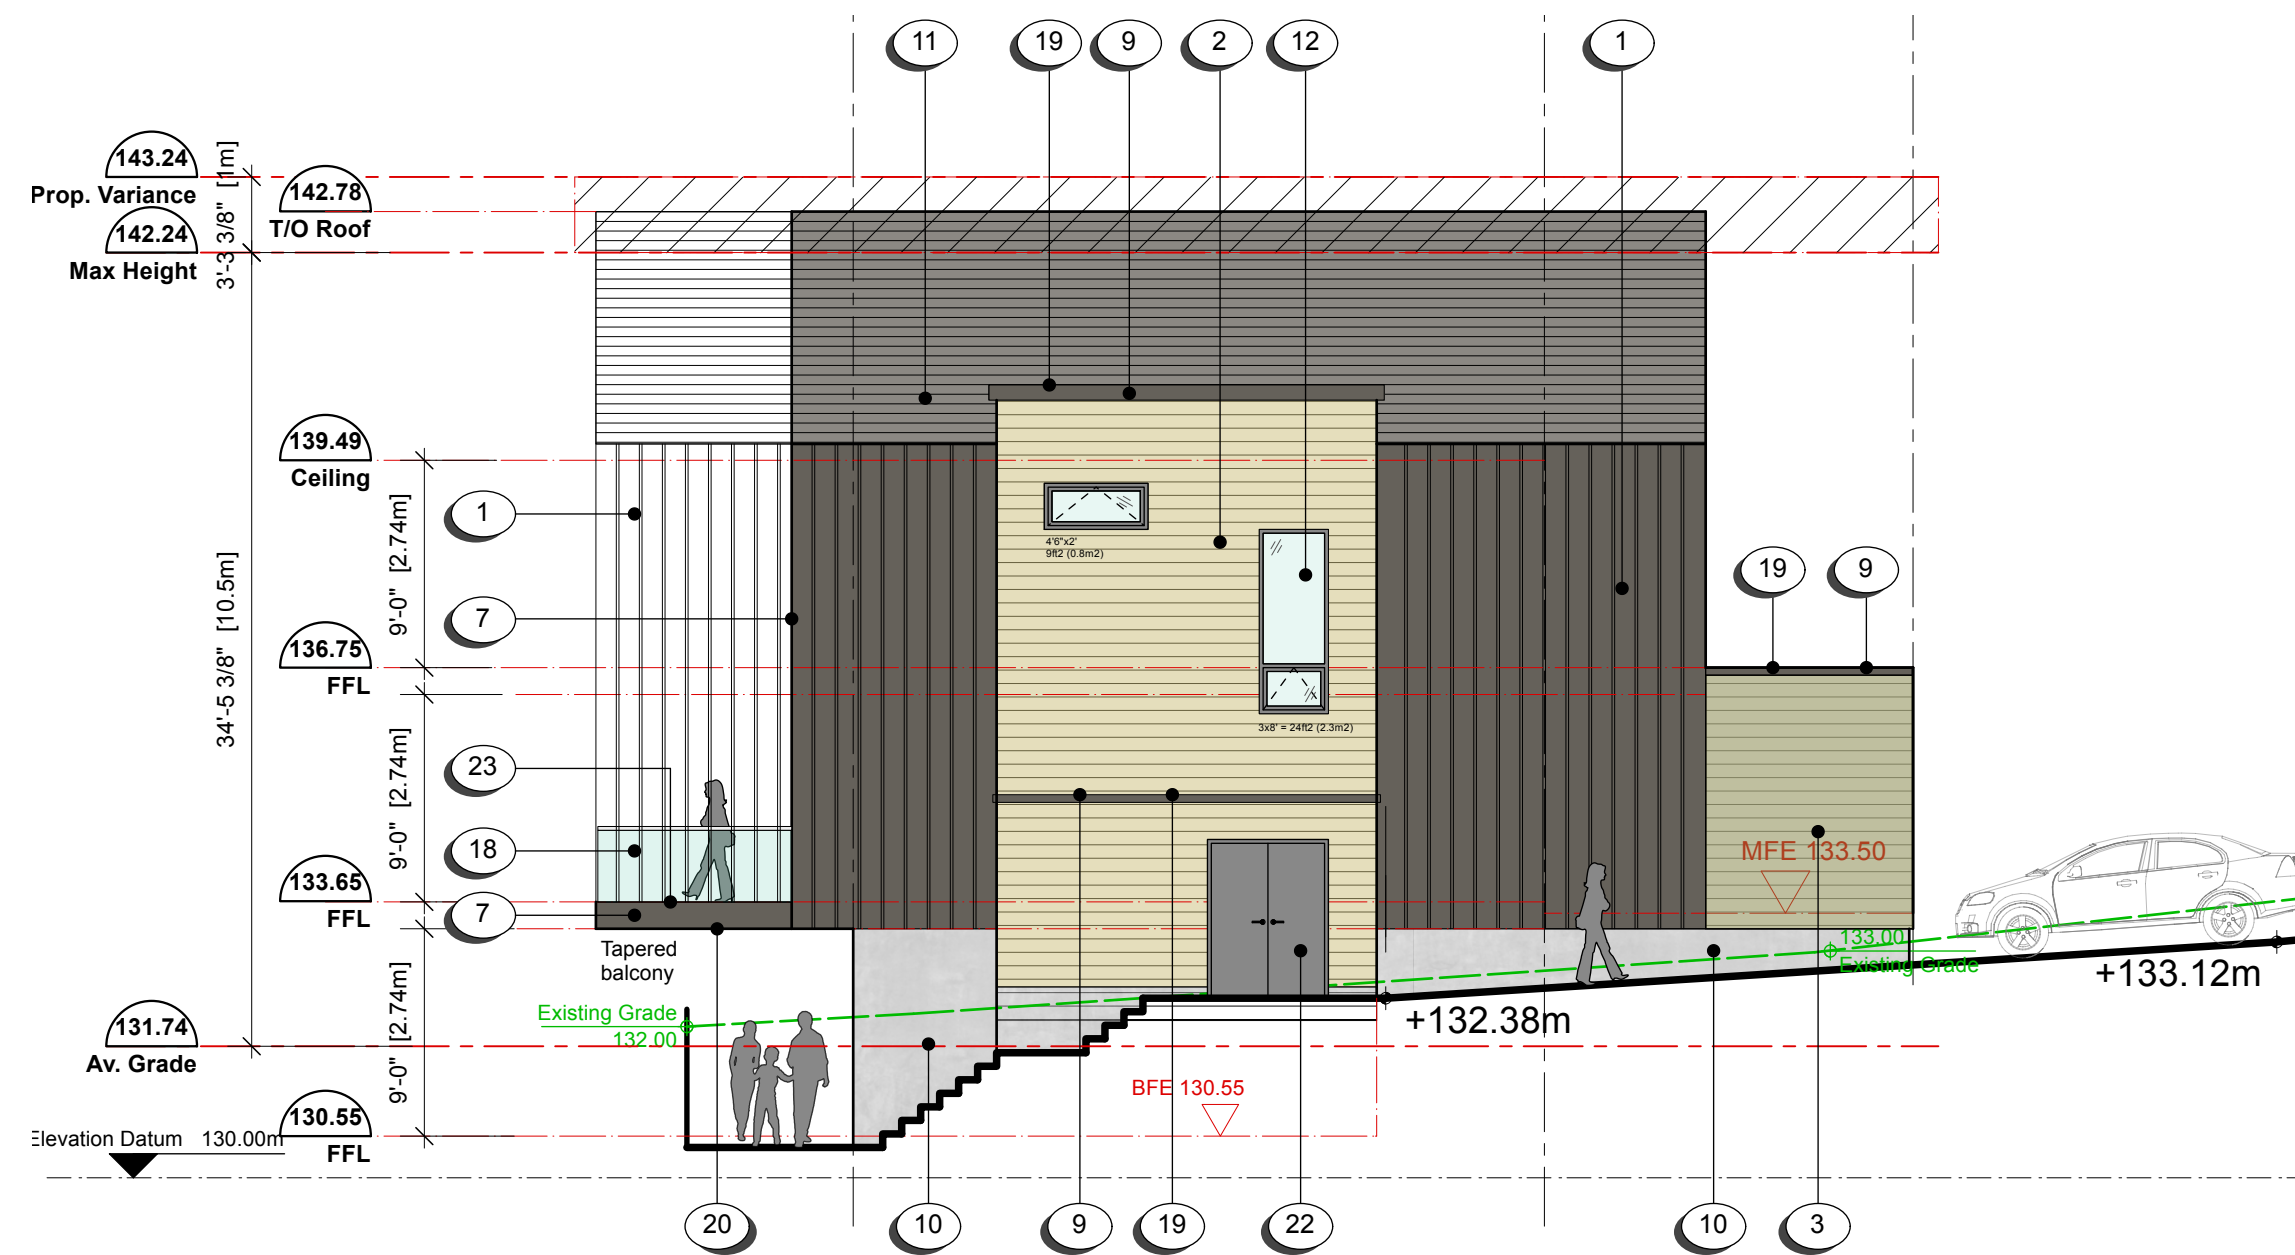

3 NW Elevation (Building 7A)
Scale: 1:100



4 SW Elevation (Building 7)
Scale: 1:100

MATERIALS SCHEDULE

- | | |
|---|---|
| 1 FIBRE CEMENT BOARD & BATTEN SIDING - COLOUR: 'TIMBER BARK' | 13 VINYL FRAME SWING DOOR WITH TEMPERED GLASS - COLOUR: 'IRON GREY' |
| 2 FIBRE CEMENT HORIZONTAL SHIPLAP PLANK SIDING - COLOUR: 'LIGHT WOOD GRAIN' | 14 2 PANEL VINYL SLIDING DOOR WITH TEMPERED GLASS - COLOUR: 'IRON GREY' |
| 3 FIBRE CEMENT HORIZONTAL SHIPLAP PLANK SIDING - COLOUR: 'MONTEREY TAUPE' | 15 3 PANEL VINYL SLIDING DOOR WITH TEMPERED GLASS - COLOUR: 'IRON GREY' |
| 4 FIBRE CEMENT VERTICAL SHIPLAP PLANK SIDING - COLOUR: 'LIGHT WOOD GRAIN' | 16 4 PANEL VINYL SLIDING DOOR WITH TEMPERED GLASS - COLOUR: 'IRON GREY' |
| 5 FIBRE CEMENT PANEL SIDING - COLOUR: 'MONTEREY TAUPE' (FINE SAND FINISH) | 17 OVERHEAD GARAGE DOOR - COLOUR: 'IRON GREY' |
| 6 FIBRE CEMENT PANEL SIDING - COLOUR: 'AGED PEWTER' (FINE SAND FINISH) | 18 CLEAR TEMPERED GLASS GUARDRAILS WITH ALUMINIUM HANDRAIL |
| 7 FIBRE CEMENT PANEL SIDING / FASCIA BOARD - COLOUR: 'TIMBER BARK' | 19 TORCHED MEMBRANE LOW SLOPED / FLAT ROOF - COLOUR: 'IRON GREY' |
| 8 FIBRE CEMENT PANEL SIDING / FASCIA BOARD - COLOUR: 'AGED PEWTER' | 20 VENTED VINYL SOFFIT - COLOUR: 'TIMBER BARK' |
| 9 ALUMINIUM CAP & TRIM FLASHING - COLOUR: 'TIMBER BARK' | 21 FIBRE CEMENT PANEL SIDING - COLOUR: 'MOUNTAIN SAGE' (FINE SAND FINISH) |
| 10 ARCHITECTURAL CONCRETE | 22 PAINTED METAL DOOR - COLOUR: 'IRON GREY' |
| 11 ROOF SHINGLES - COLOUR: 'ANTIQUE SLATE' | 23 NON-SLIP VINYL DECK MEMBRANE - COLOUR: 'LIGHT GREY' |
| 12 VINYL FRAME WINDOW - COLOUR: 'IRON GREY' | 24 NON-SLIP PAVED DECK MEMBRANE - COLOUR: 'NATURAL STONE' |

0 2500 5000mm
1: 100

Nanaimo BC
8 July 2025

3397 Tunnah Road
Issued for Development Permit

RECEIVED
DP1392
2025-JUL-16
Current Planning

Unit Type 4 (Building 7) Elevations

A307

dHKarchitects dHka